


EAST ELEVATION SCALE 1:100

NORTH ELEVATION

WEST ELEVATION

HOUSE ELEVATIONS

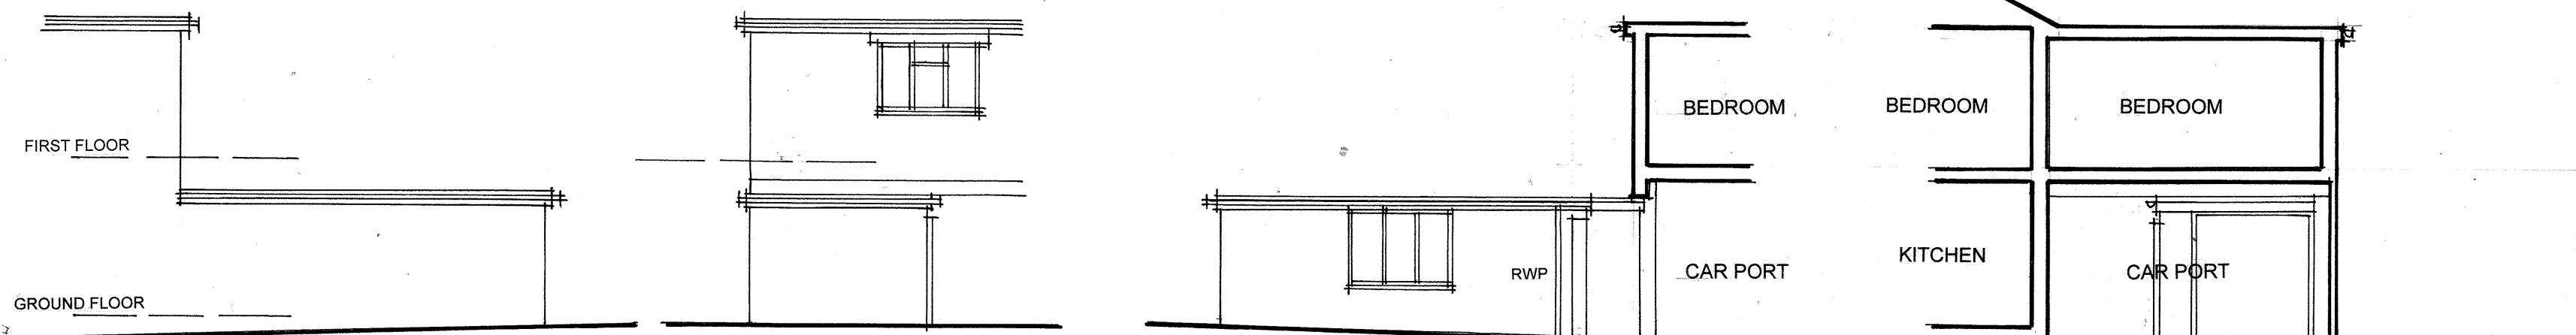


EAST ELEVATION SCALE 1:100

NORTH ELEVATION


WEST ELEVATION

SOUTH ELEVATION

GARAGE ELEVATIONS

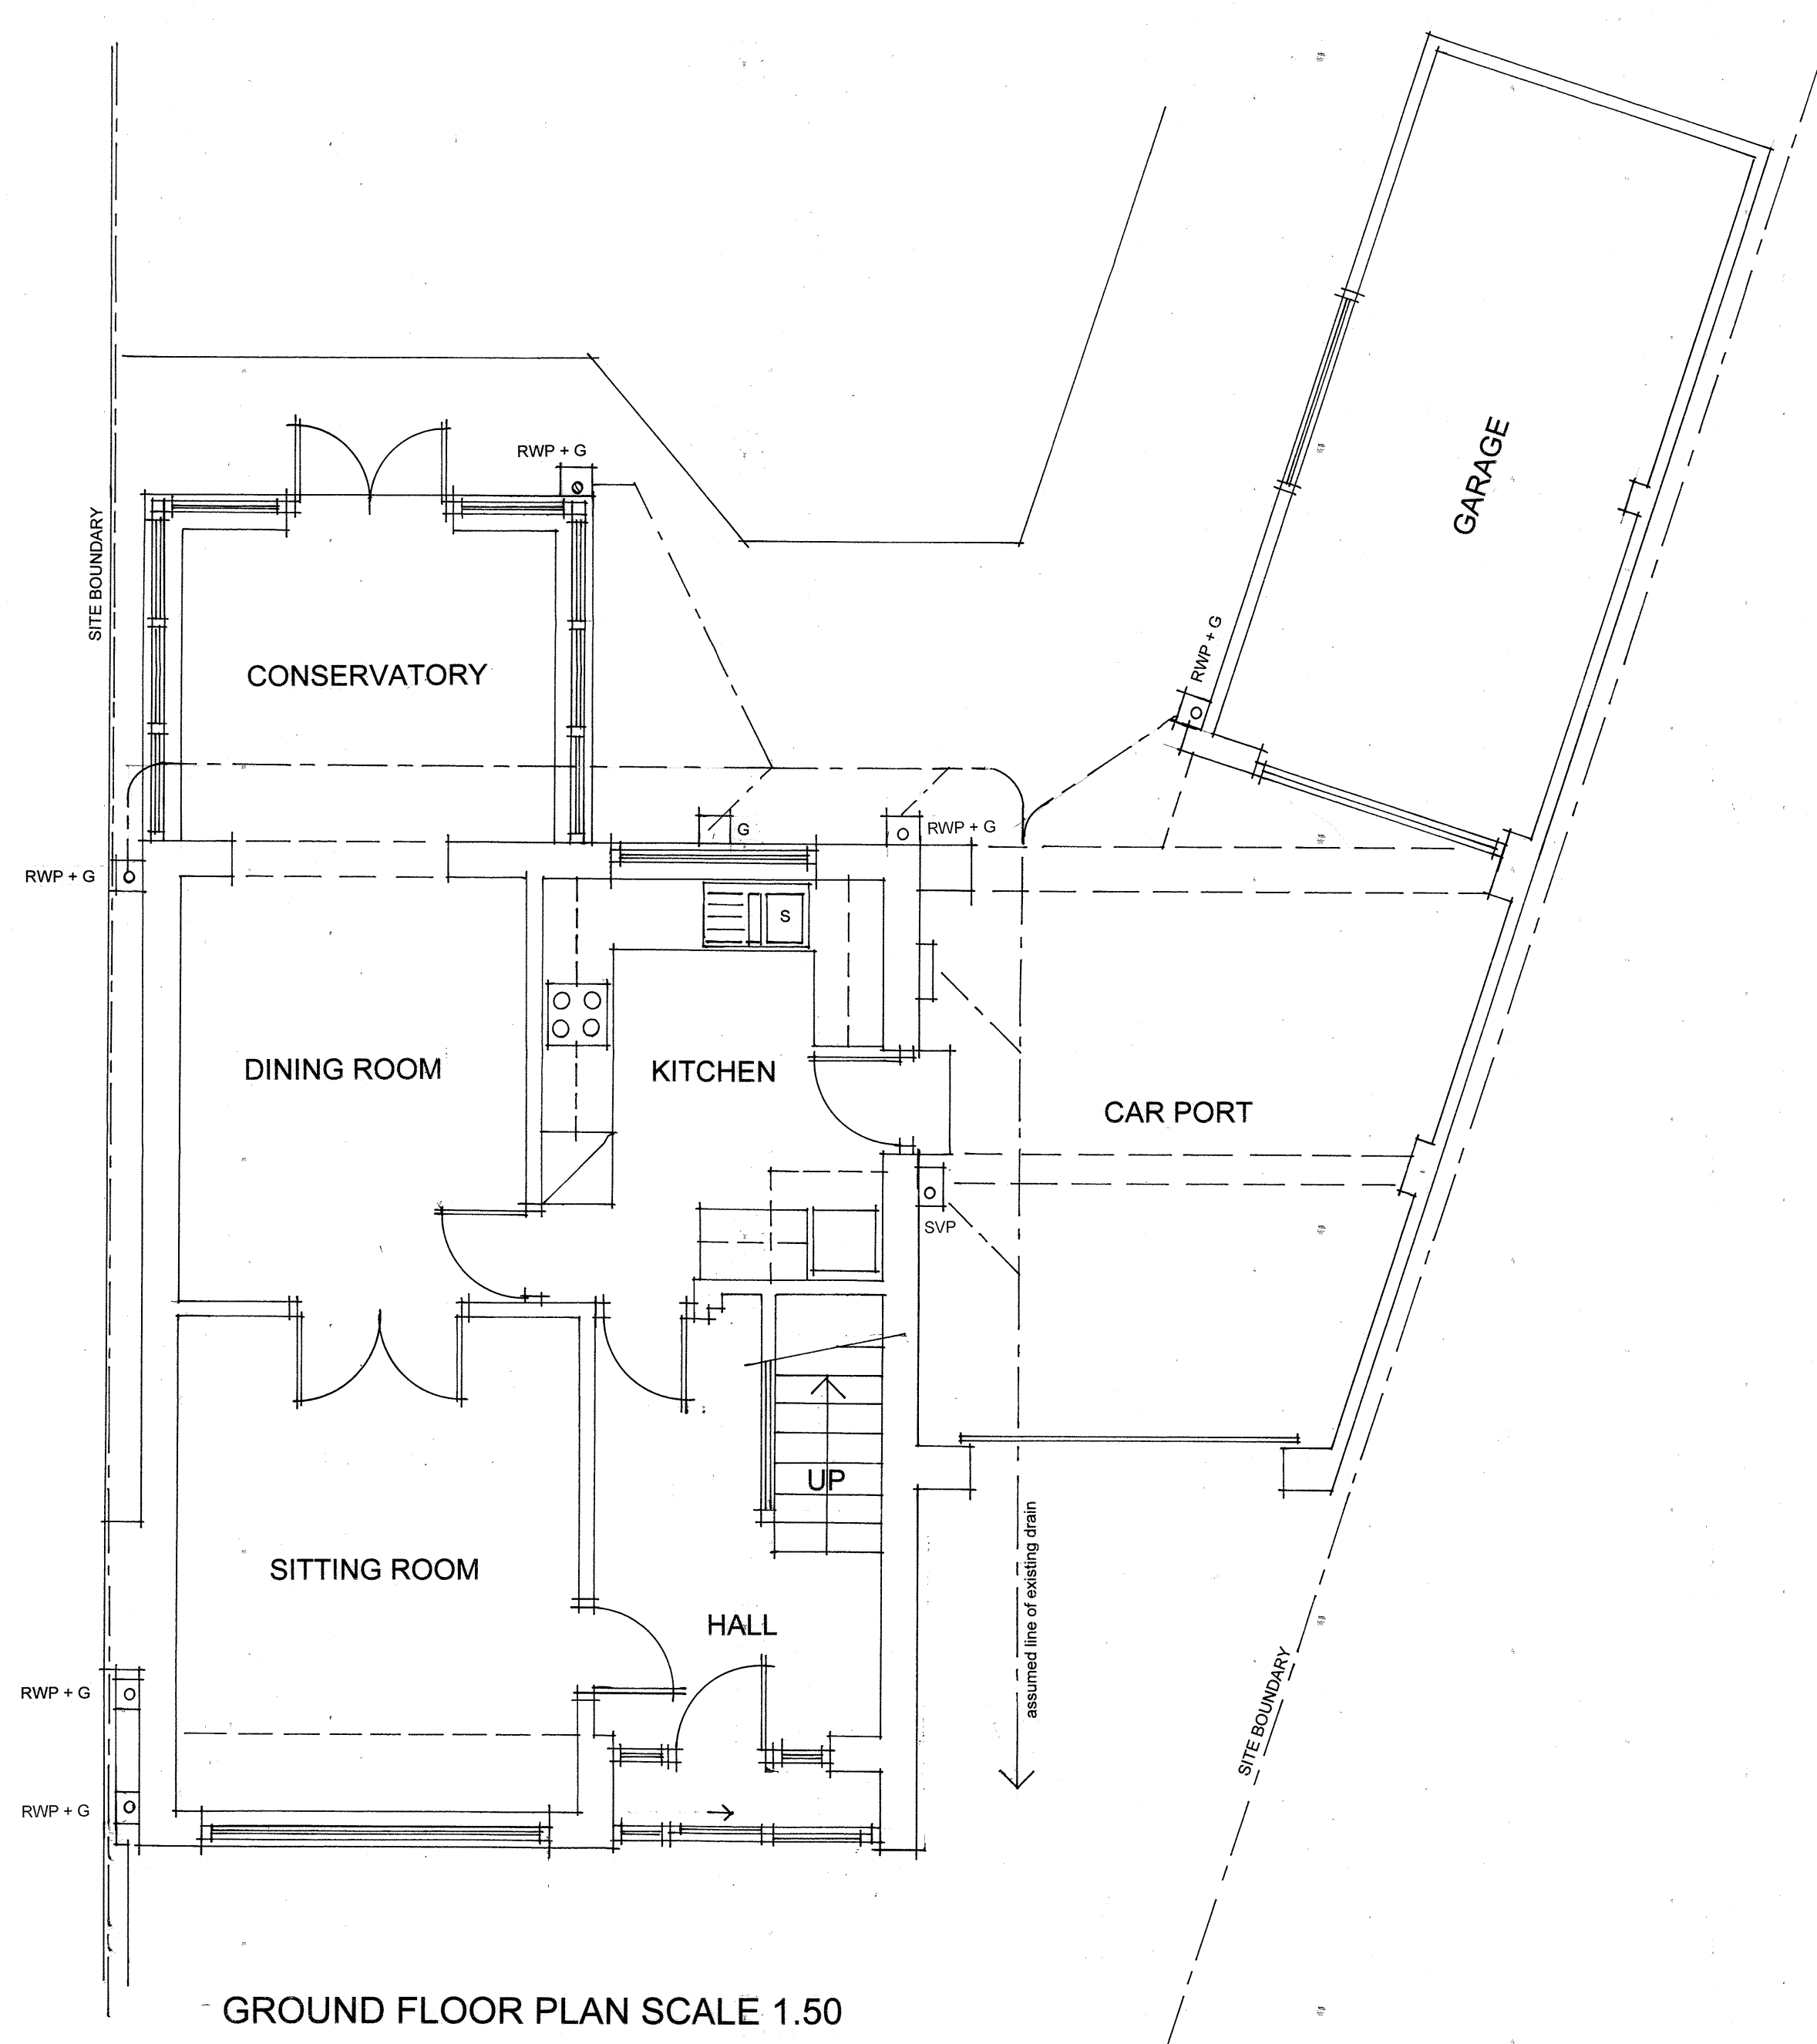

GROUND FLOOR PLAN SCALE 1:50

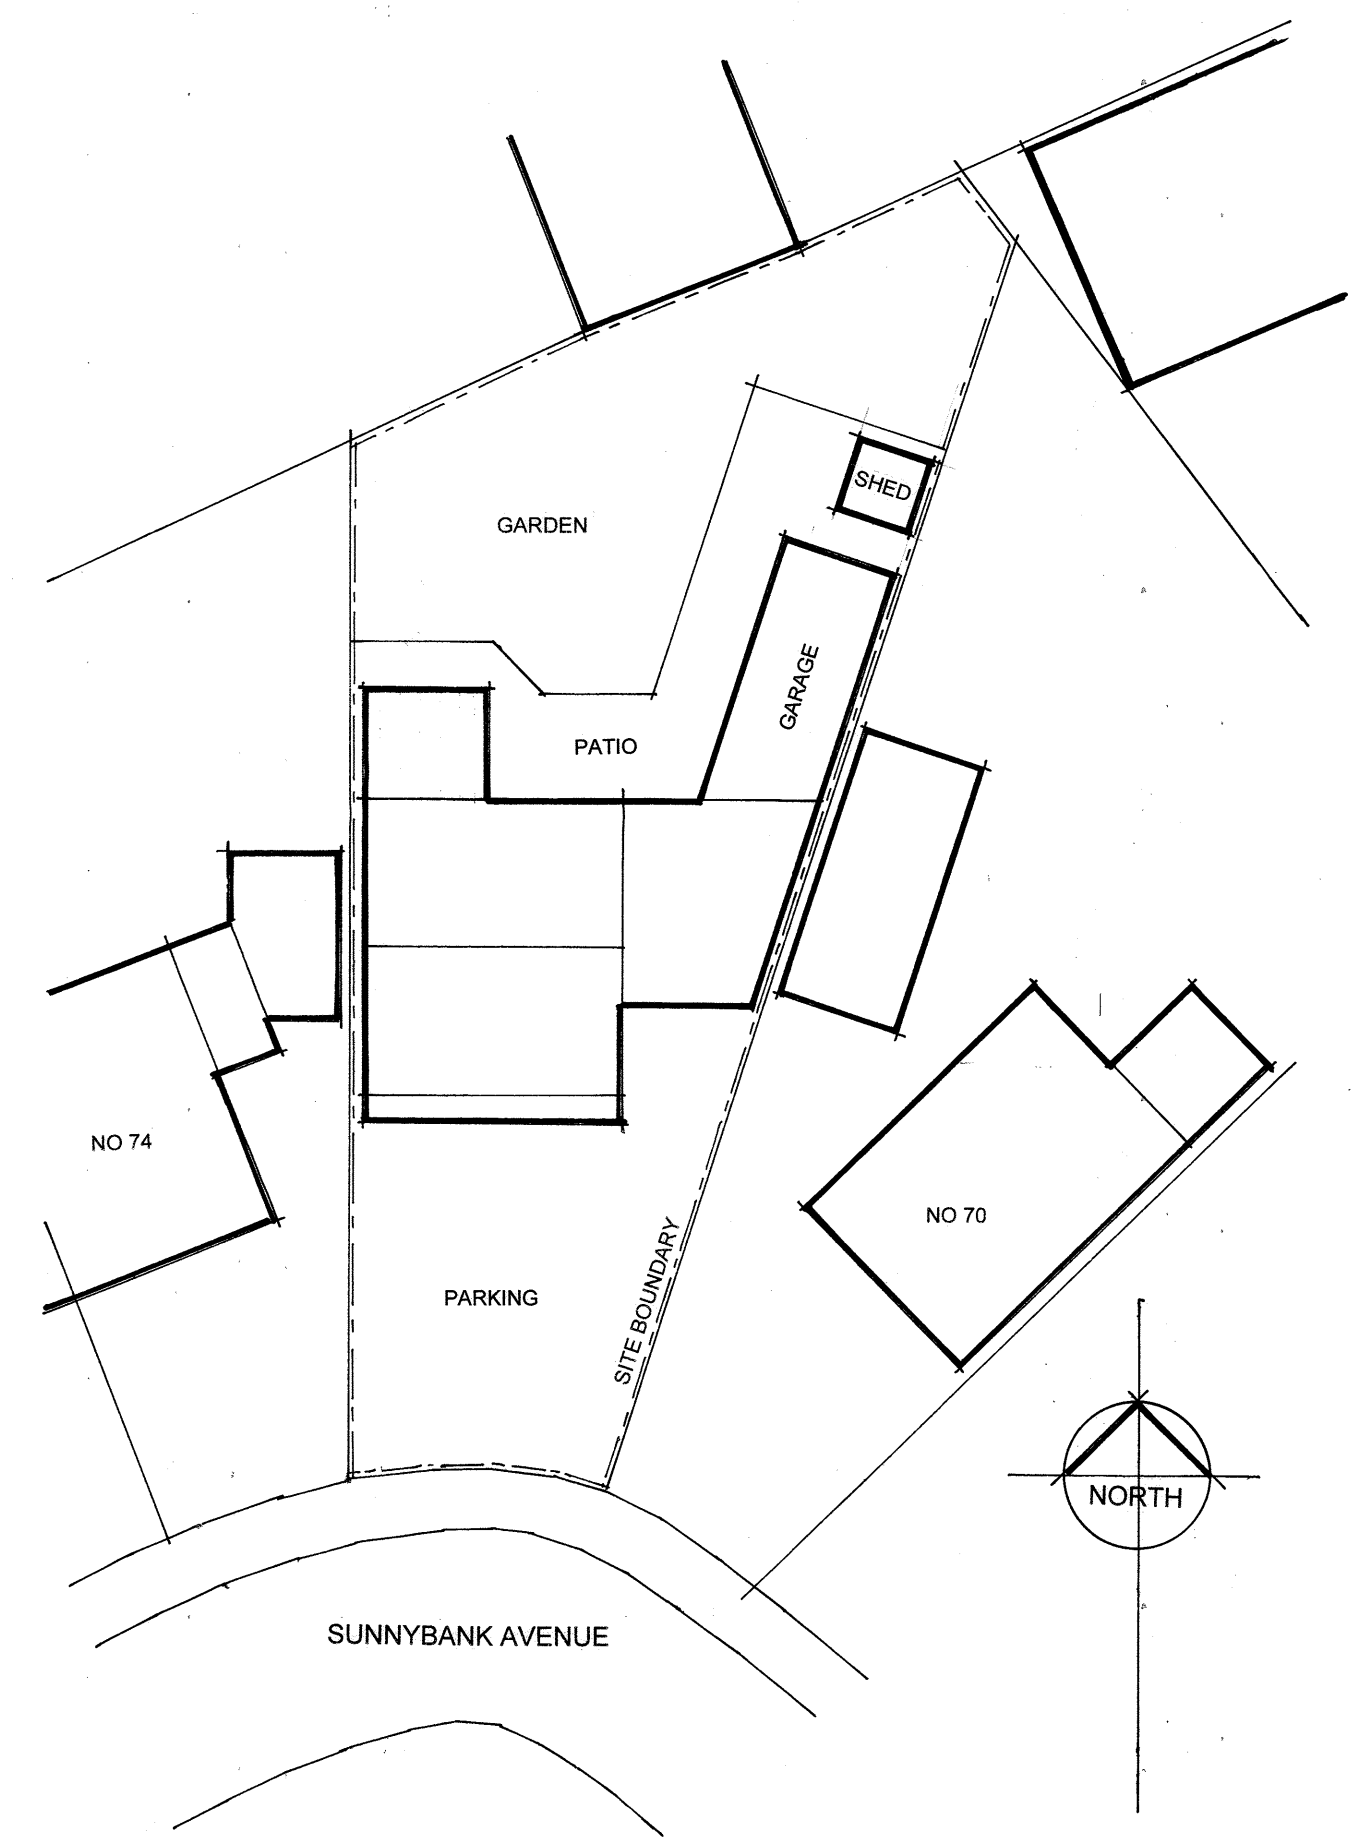

SITE PLAN SCALE 1:200

PLANS AS EXISTING

PROPOSED SINGLE STOREY REAR EXTENSION AND
GARAGE CONVERSION AT 72 SUNNYBANK AVENUE,
MIRFIELD FOR MS A BAHIA

Drawing No 01

January 2023