


- Notes:
1. Setting out to be the responsibility of contractor.
 2. Contractor to pay particular attention to pitch of roof and headroom at stairs.
 3. Any discrepancies to be reported to Colne Valley Design.

0m	Scale 1:50	4m
0m	Scale 1:100	8m
0m	Scale 1:200	16m
0m	Scale 1:500	40m
0m	Scale 1:1250	100m

(When to scale of original plan bar = 8cm)



Existing site plan (1:250)

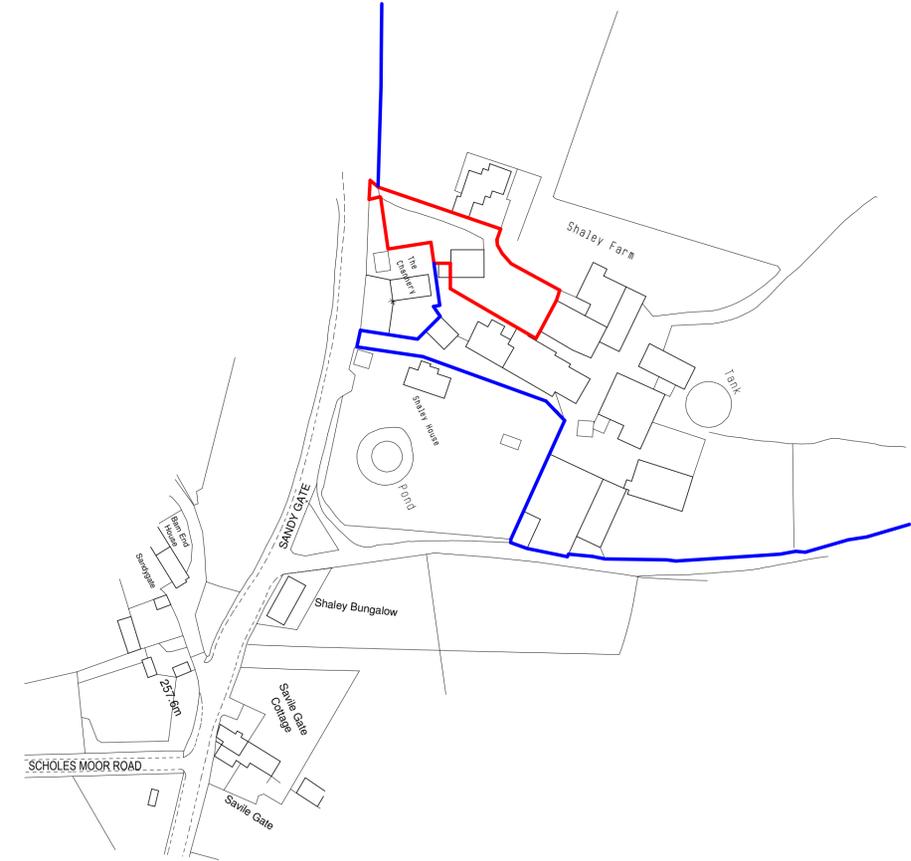

Location plan (1:1250)



Colne Valley Design
 8 Meadow Lane
 Slaithwaite
 Huddersfield HD7 5EX

Tel: 01484 842097
 Mobile: 07867 803312
 E-mail: mitchell@s homes.co.uk

Proprietor: S.A. Mitchell (ACIOB)

Project
Creation of Holiday Let.

For
Mr S Waterhouse.

Address
**Shaley Farm
 Scholes Gate Road
 HD9**

Title
Site and Location Plans.

Job No.
22 J 45.

Drawing number
02.

Date
Oct 2022.