



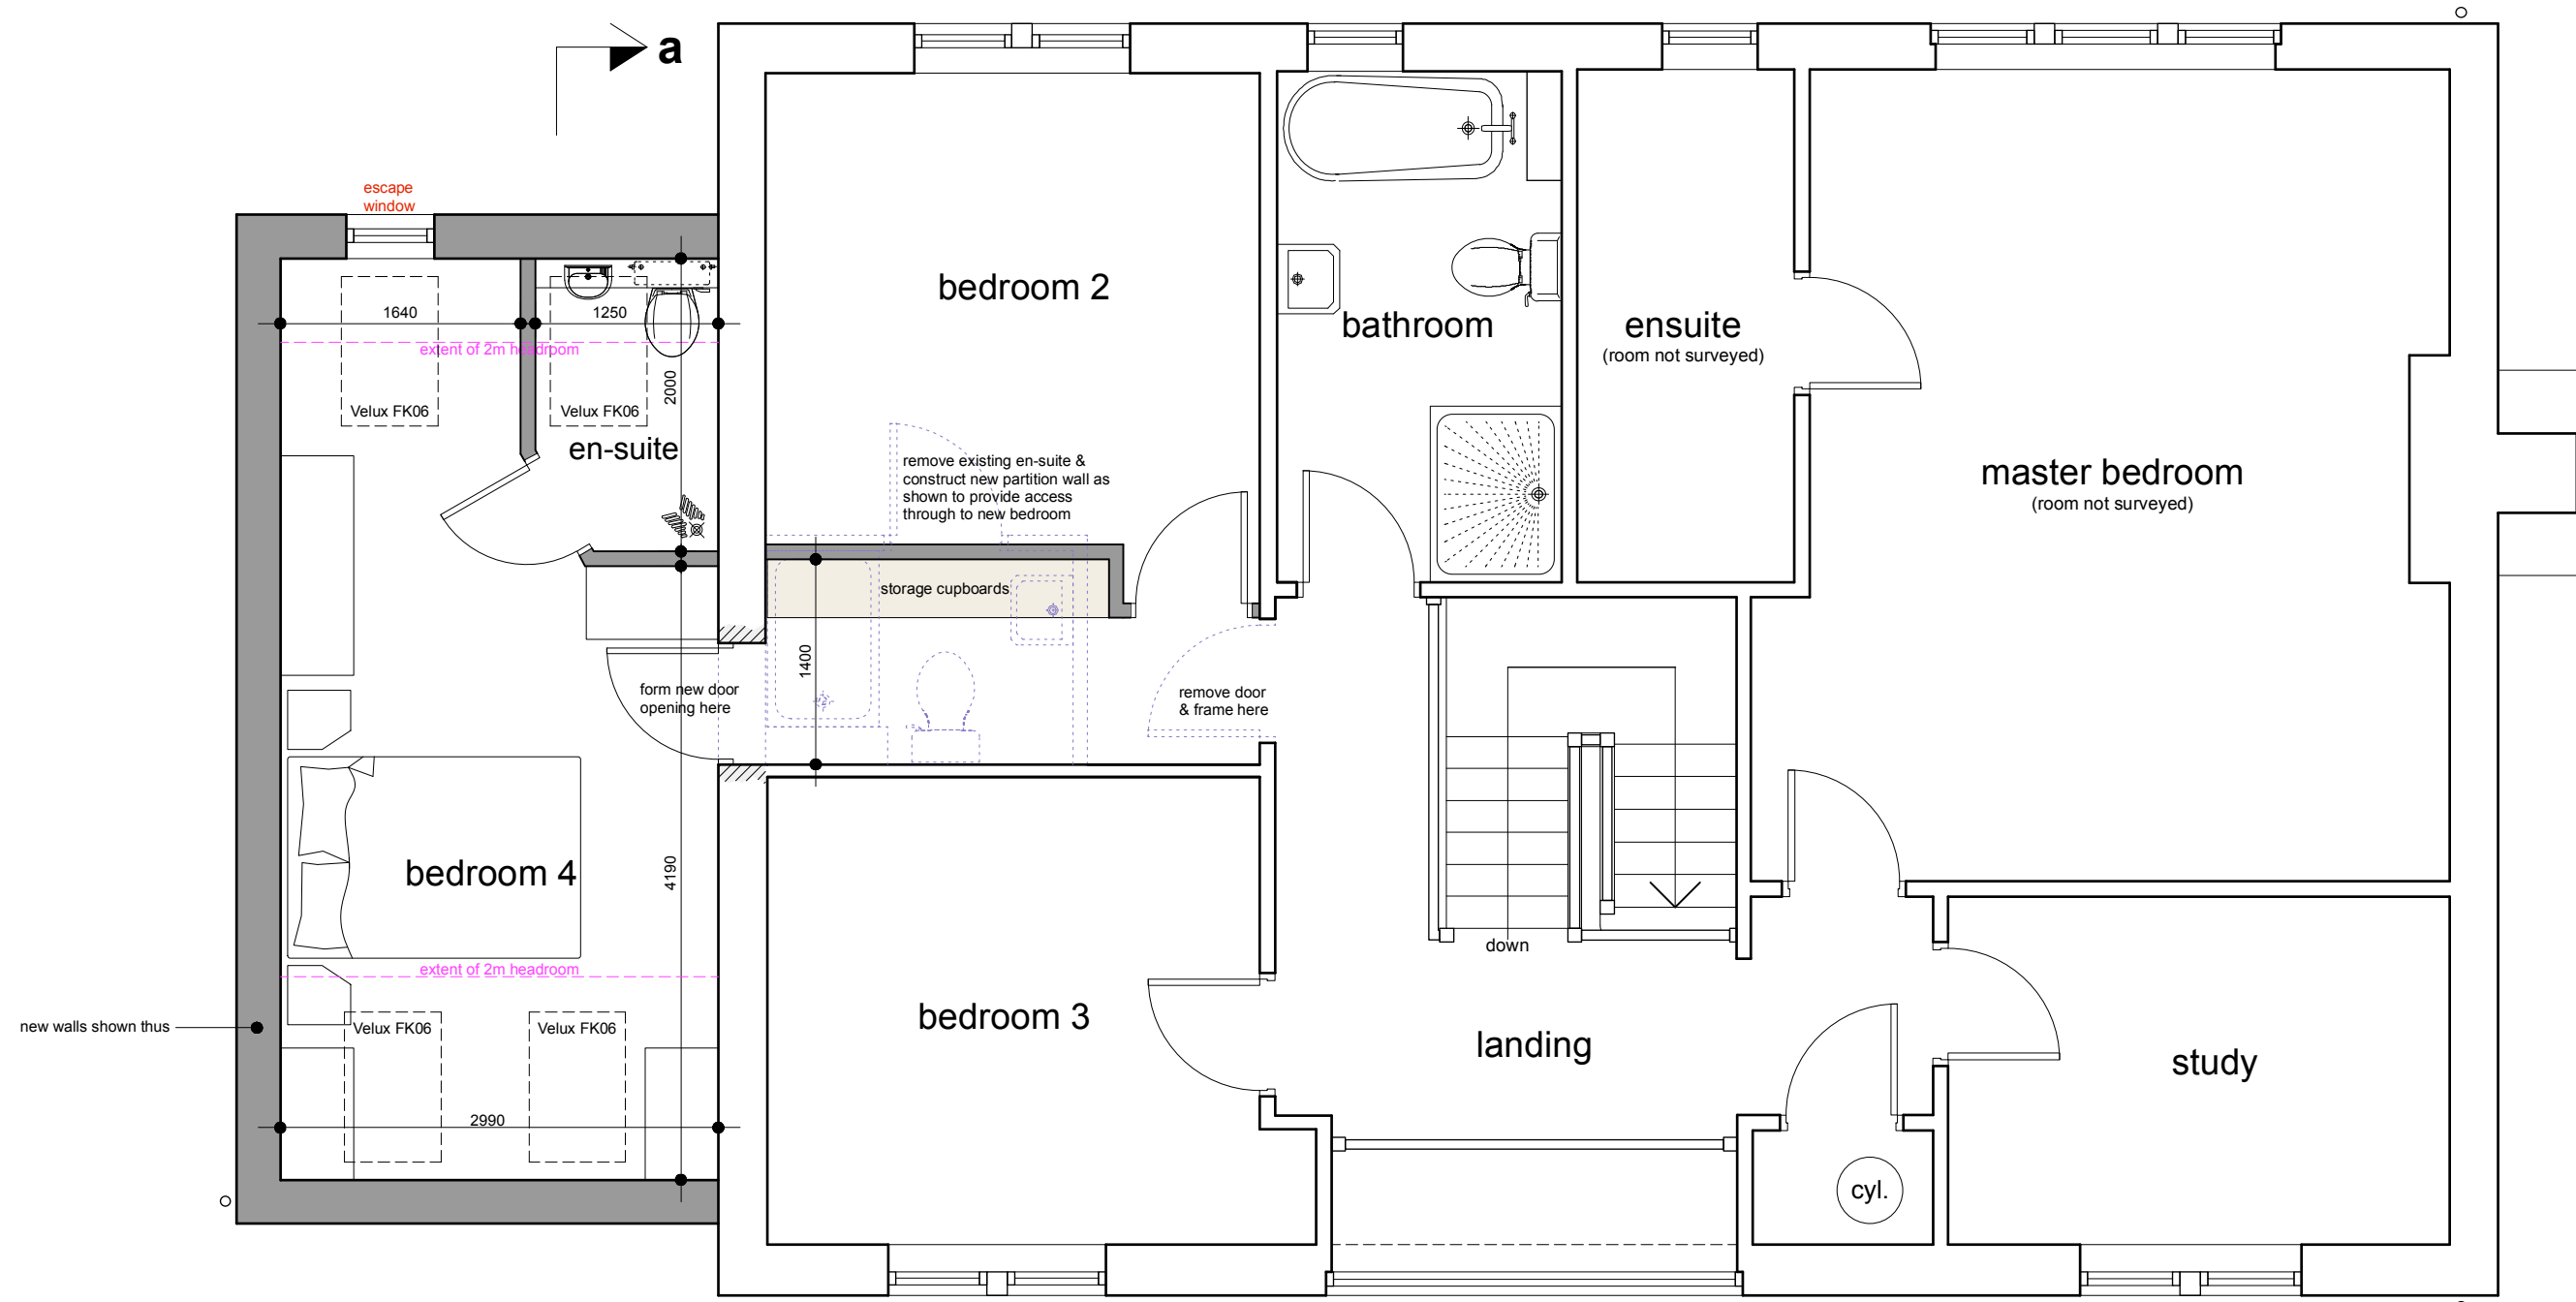


first floor plan

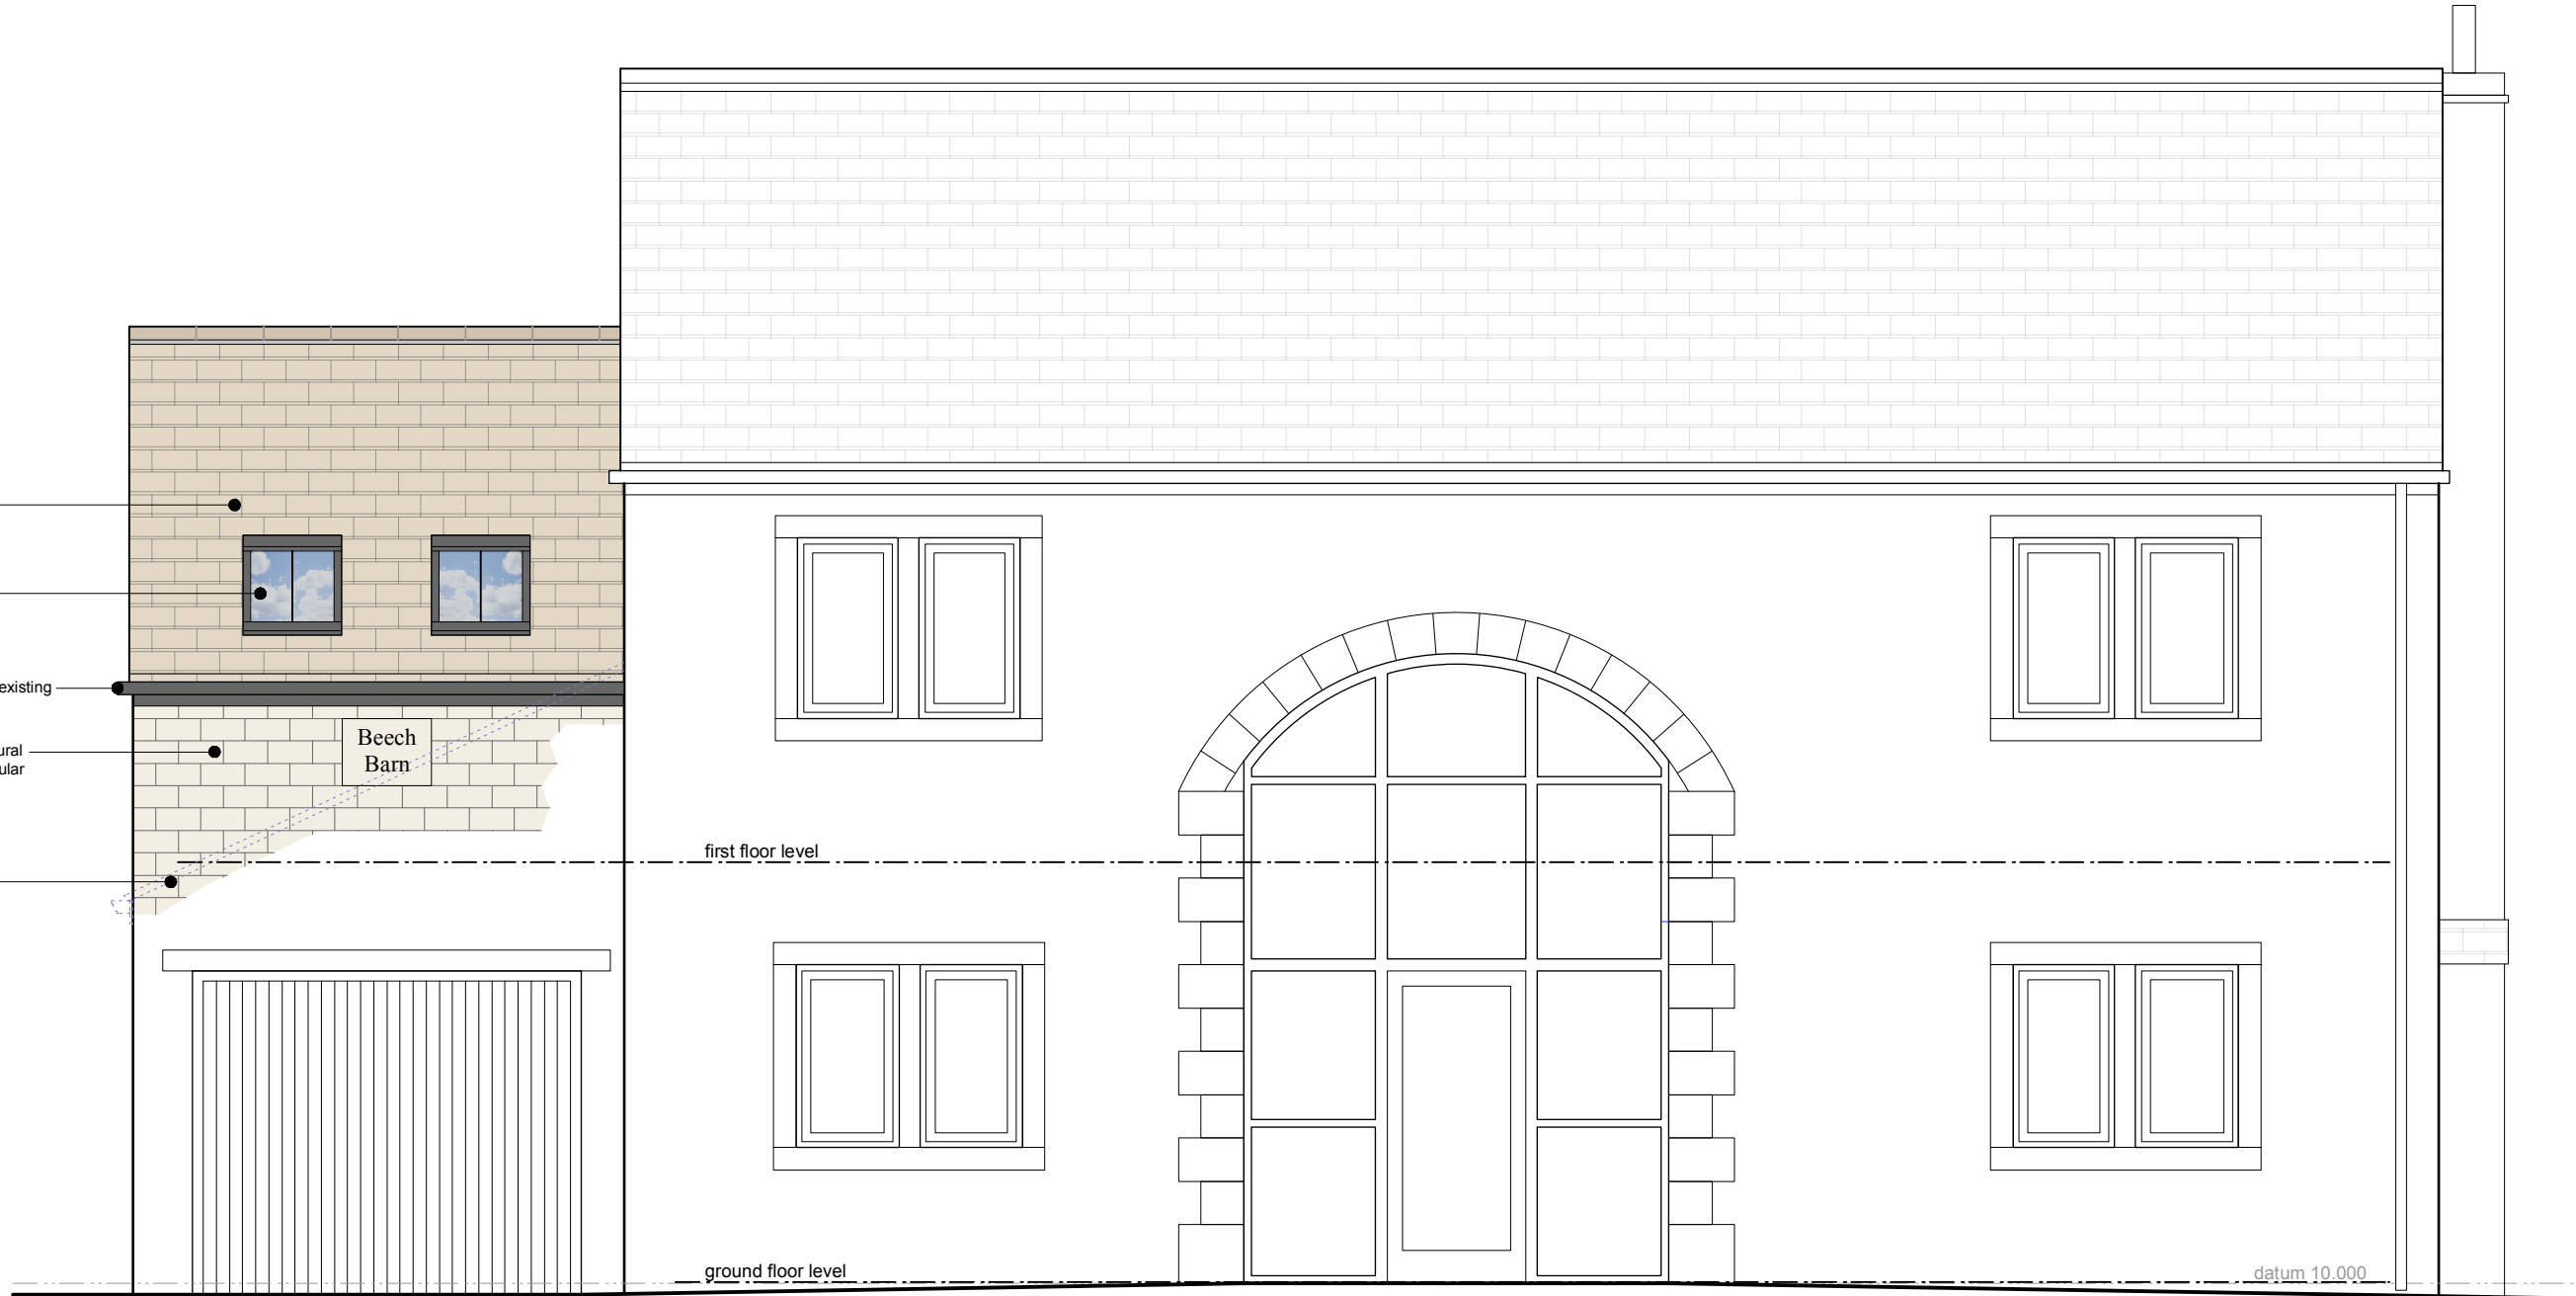


front elevation – south west



rear elevation – north east

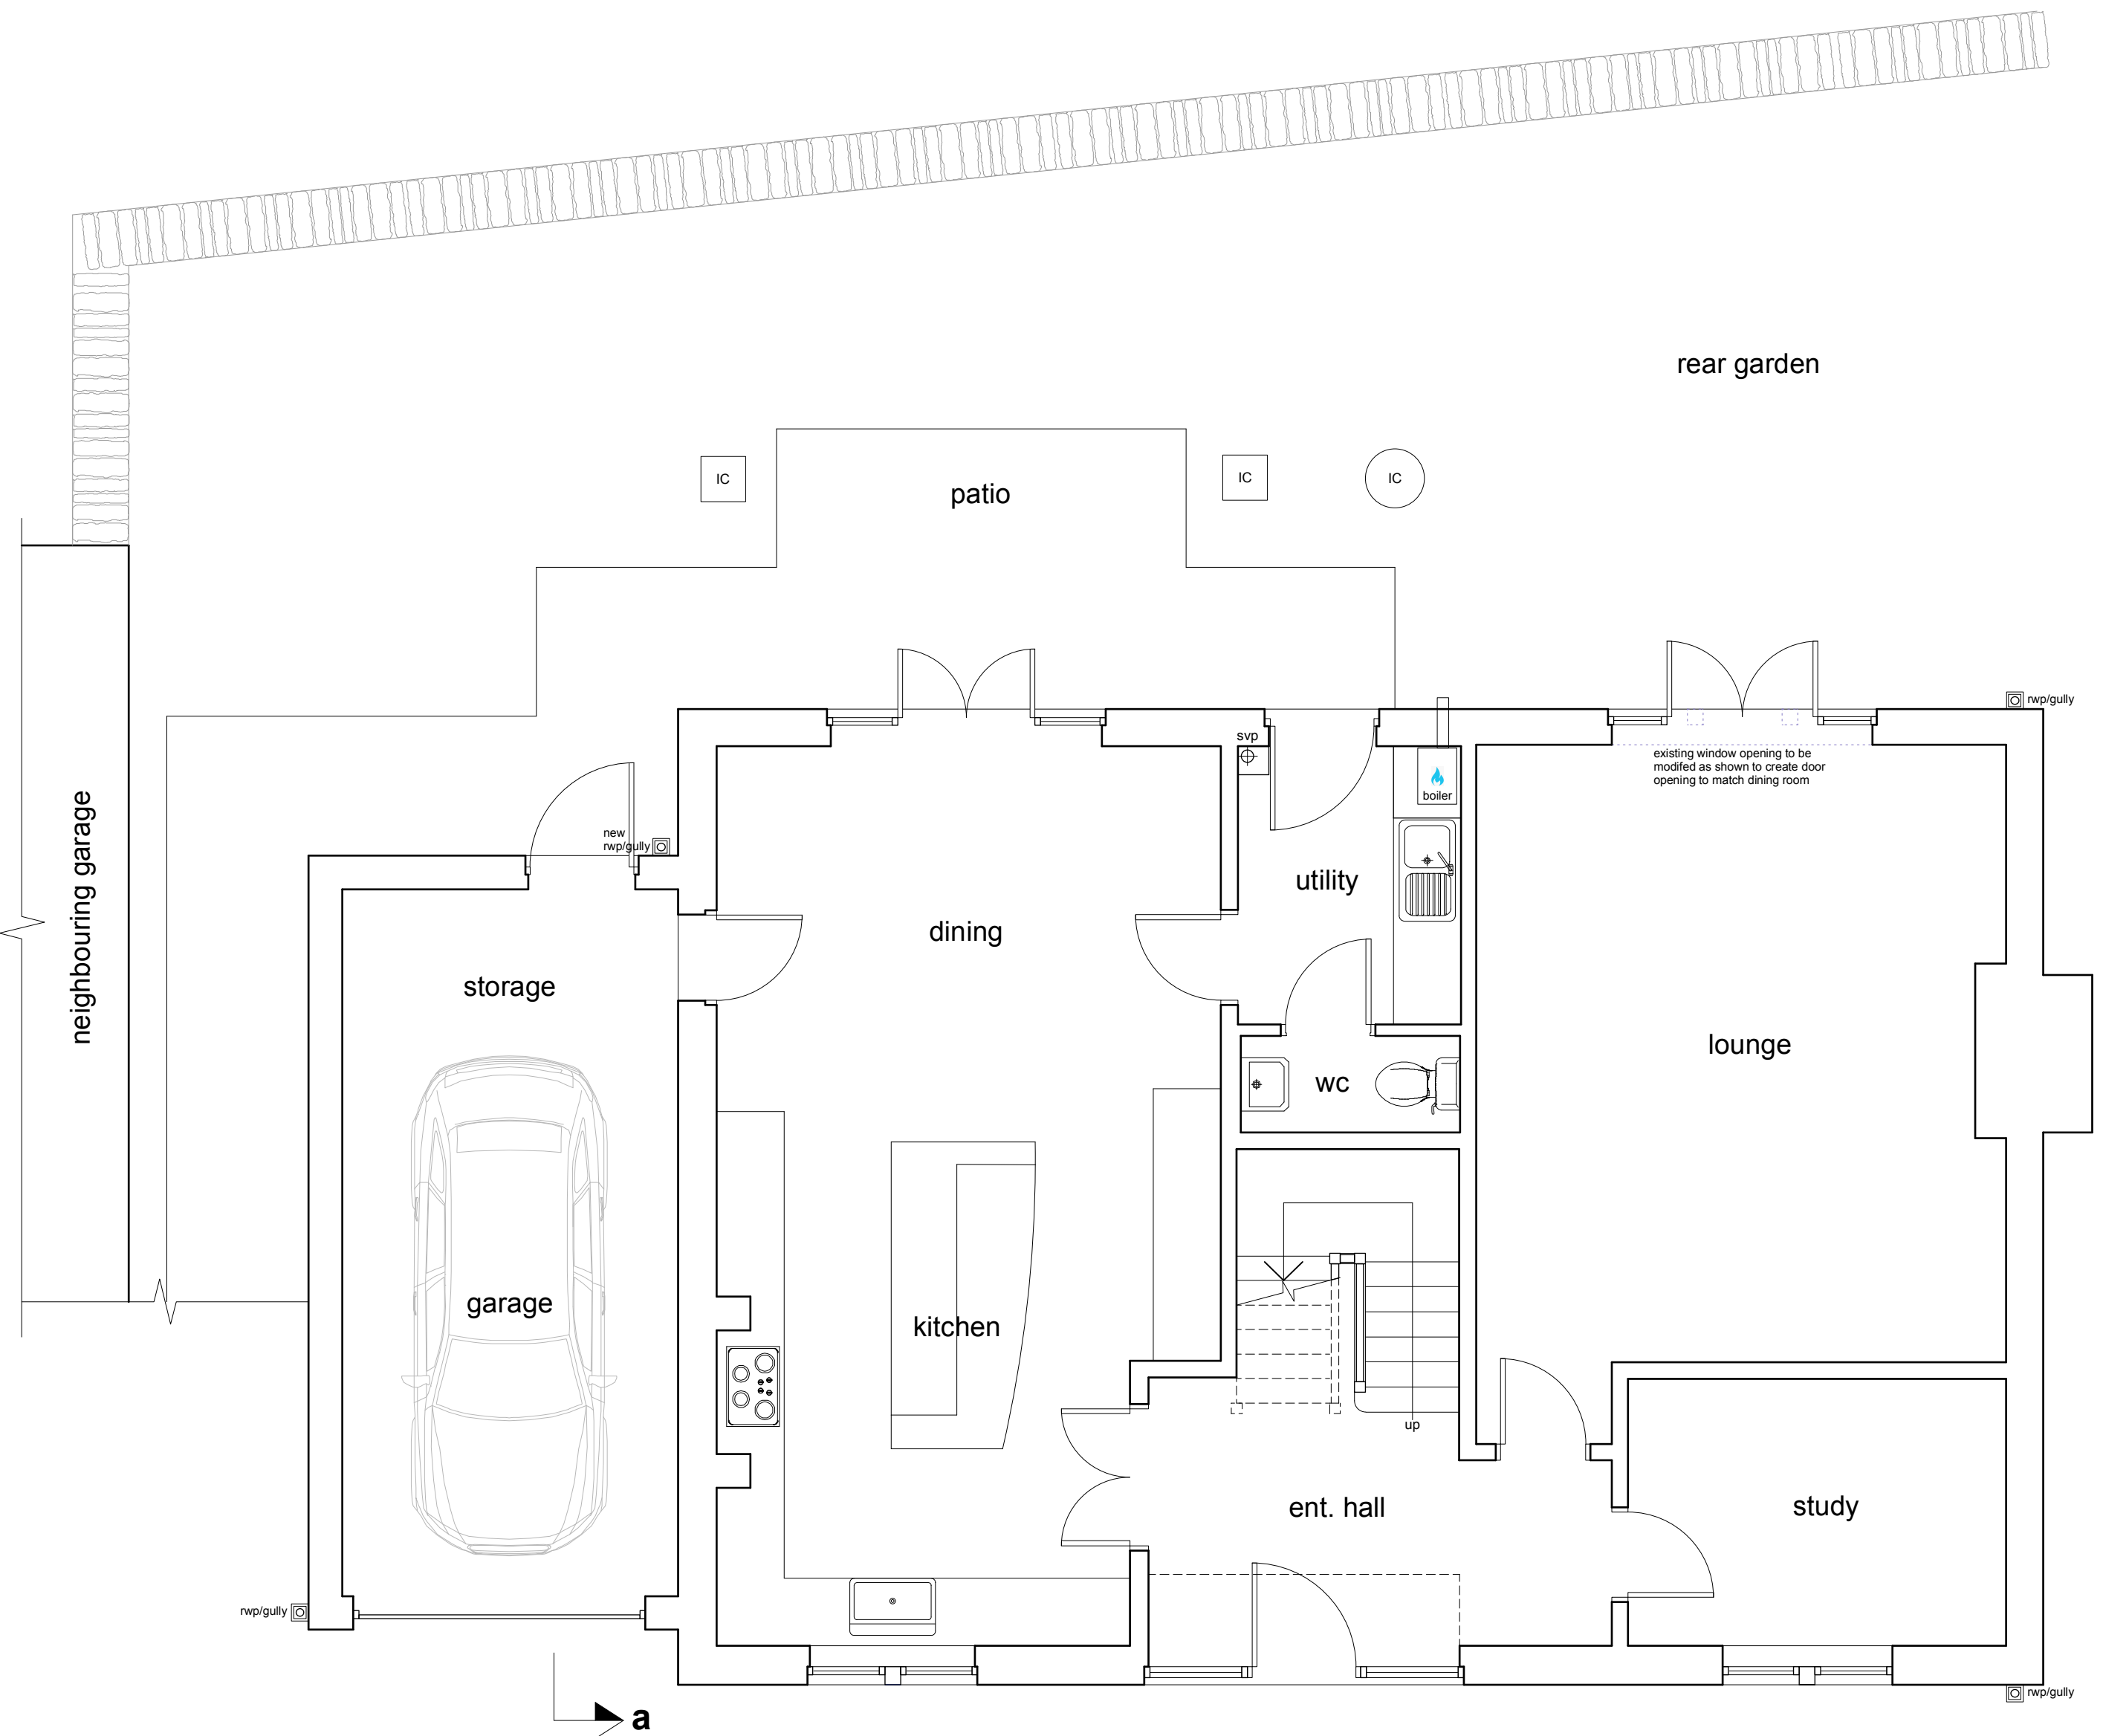

ground floor plan

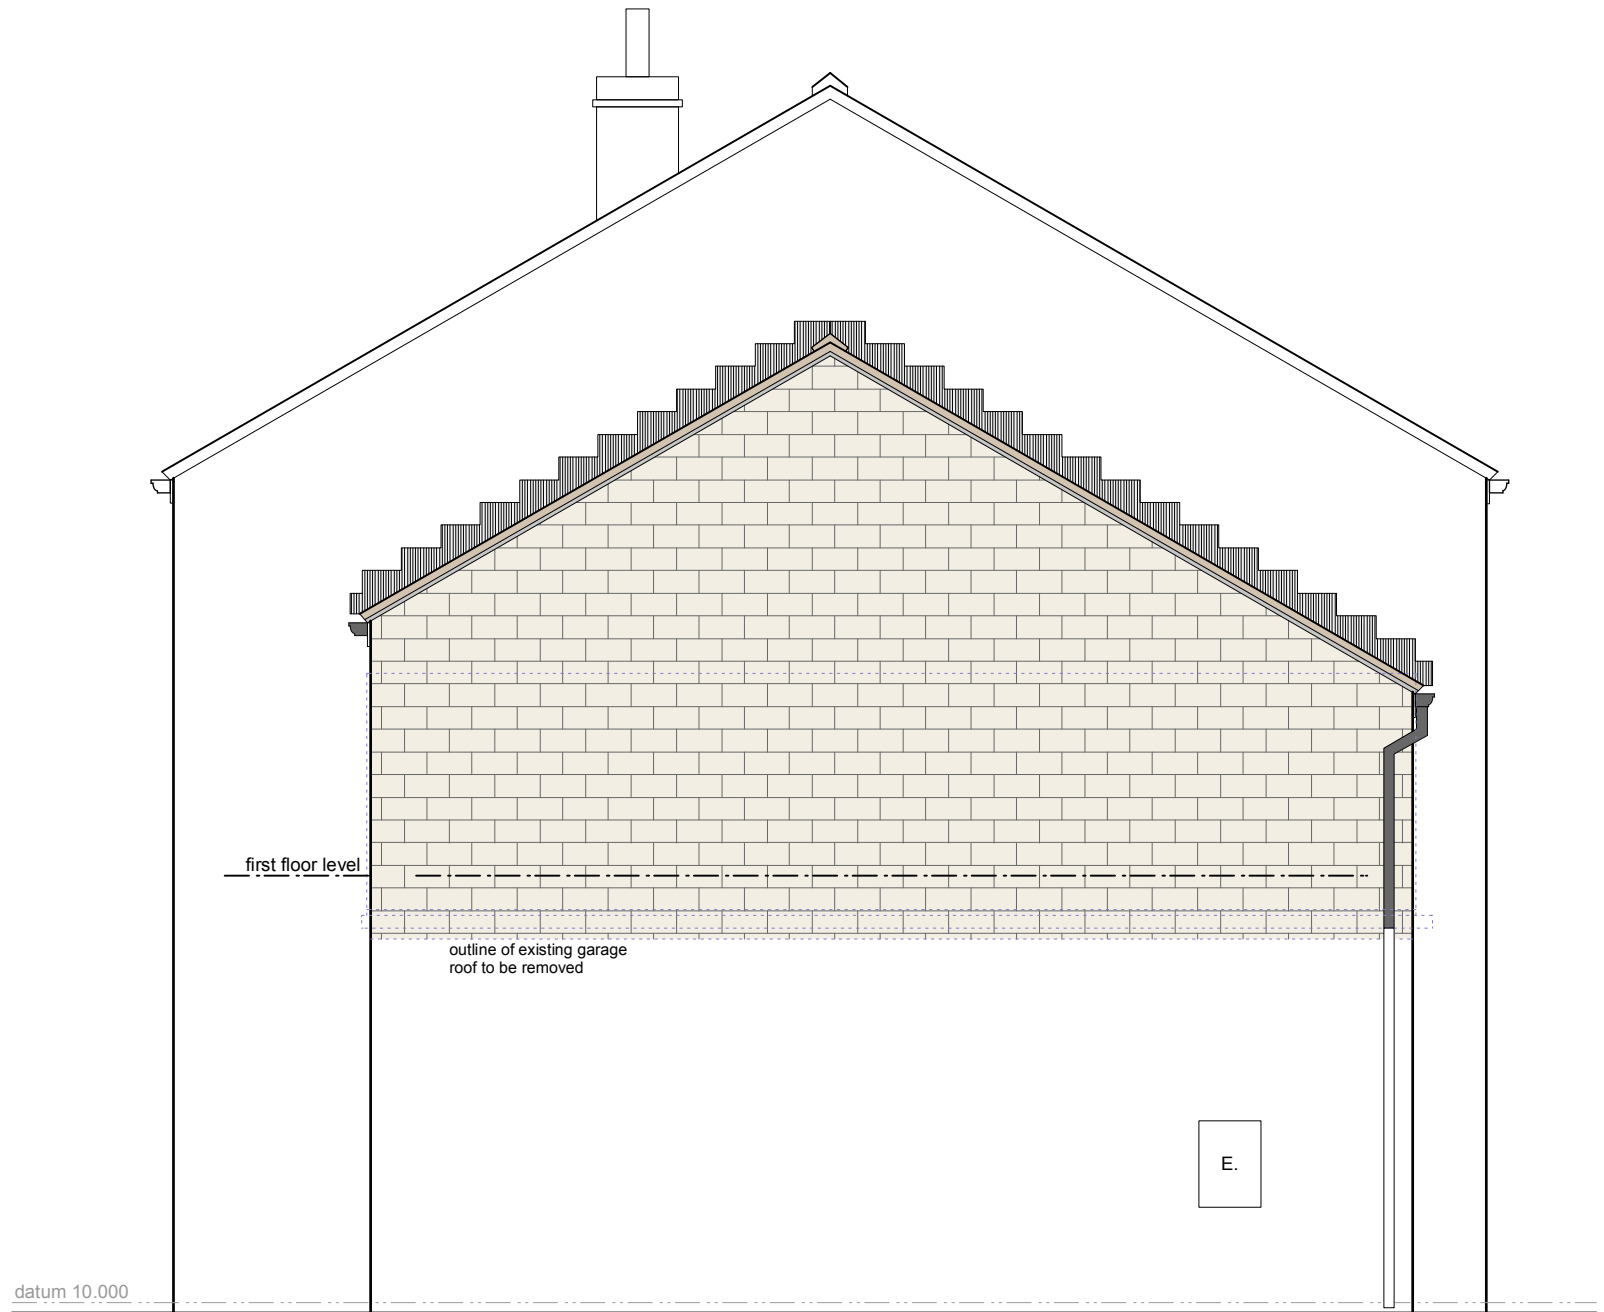

side elevation – north west

This drawing has been prepared specifically for the purpose of obtaining Planning Permission and/or Building Regulation Approval. Its suitability for other purposes, without supplementary details and specifications, cannot be guaranteed. The Permissions and/or Approvals are beyond the Architects control, and no guarantee that such will be granted is given or to be inferred by reason of the preparation of this drawing. Only figured dimensions are to be used. All dimensions to be checked on site. This drawing, together with the design is the property and copyright of the Architect and must not be reproduced without prior written permission.

rev.	description	date	drawn	approved
P03	Drawing updated to client instructions	19.01.23	AS	AS
P02	Drawing updated to client instructions	17.01.23	AS	AS
P01	Drawing originated	12.01.23	AS	AS

ADP

project first floor extensions & associated internal & external alterations
at 2, Deer Croft, Farnley Tyas
Huddersfield, HD4 6BR
for Mr & Mrs McBurney

title revised proposal
number 21155D-21-P03
scale 1:50
size A1