




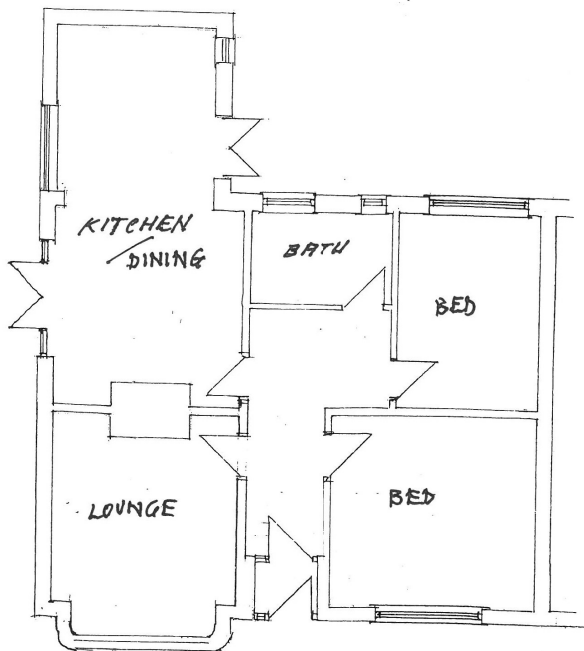


EXIST. G. FLOOR

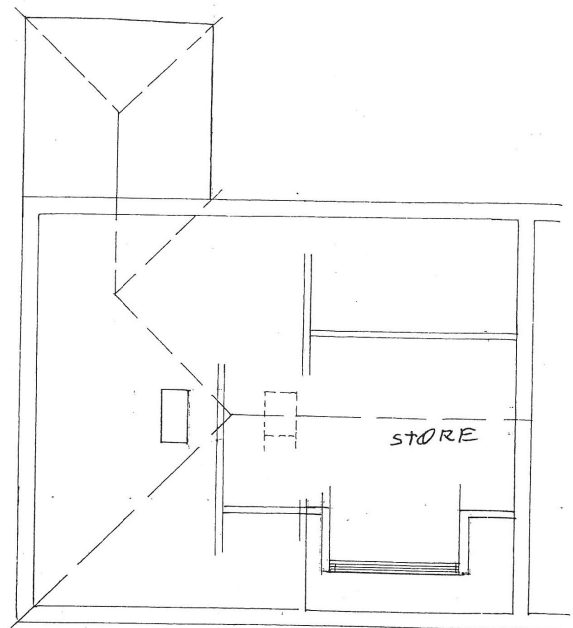


EXIST. F. FLOOR

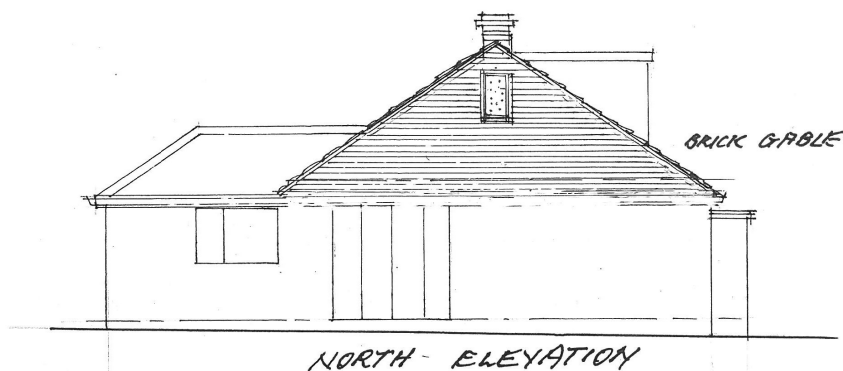

NORTH ELEVATION

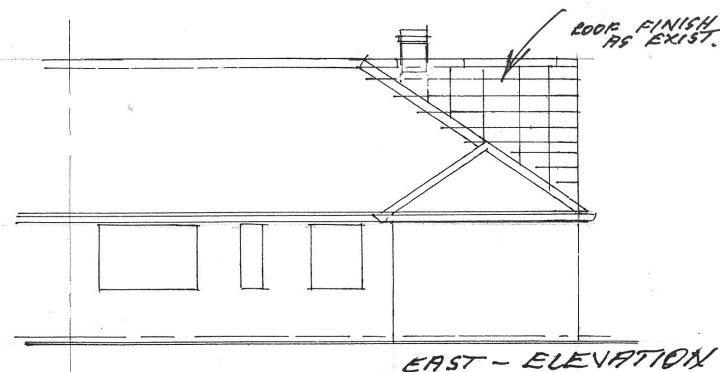

EAST - ELEVATION

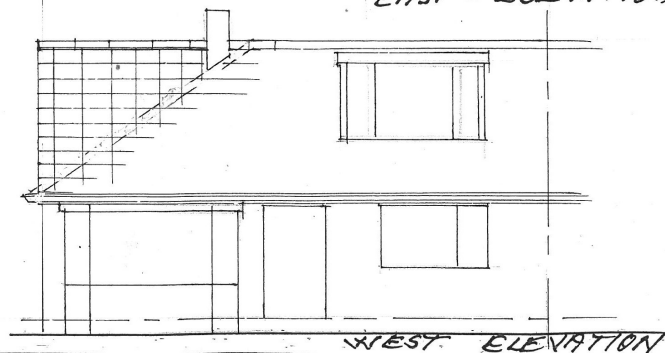

WEST ELEVATION

A	Date	Revisions



J.A. OLDROYD & SONS LTD

THE BARN, 3 PRIMROSE LANE
HIGHTOWN, LIVERSEDGE
WEST YORKSHIRE, WF15 6NS
TEL 01274 865127
email: mr.oldroyd@yahoo.co.uk

Client

HELEN HAIGH

Address

63 WHITE LEE RD
BATLEY
W. YORKS
WF17 8AD

Drawing Title

EXTNS. & ALTERNS
PROPOSED
FLOOR PLANS & ELEV

scale 1:100

date JAN. '23 drawn by

Drg No 22/197/DII Rev