

ARCHITECTURE | PLANNING | DESIGN

Malkin Farm
Brow Lane
Holmfirth
HD9 2RJ
07946872499
paul@paulmatthewsarchitectural.co.uk
www.paulmatthewsarchitectural.co.uk

Company Registration Number: 09898149 – Company
Registered in England and Wales

Project
Erection of Agricultural, Livestock, Building at
Abinger Farm, Scholes Moor Road, Scholes,
Holmfirth, HD9 1RU
Client

Mr J Senior
Drawing Title/Issue




Existing Plans & Elevations

scale 1:100
date 12/2022
sheet size A1
dwg. no. 22/841/04





Do not scale from drawing, use figured dimensions only.

All dimensions must be checked and verified on site prior to commencement of works and architect to be notified of any discrepancies.

The copyright for these drawings remains the property of Paul MatthewsArchitectural Ltd. They must not be reproduced in any way without prior written consent from the originator (Paul MatthewsArchitecturalLtd).

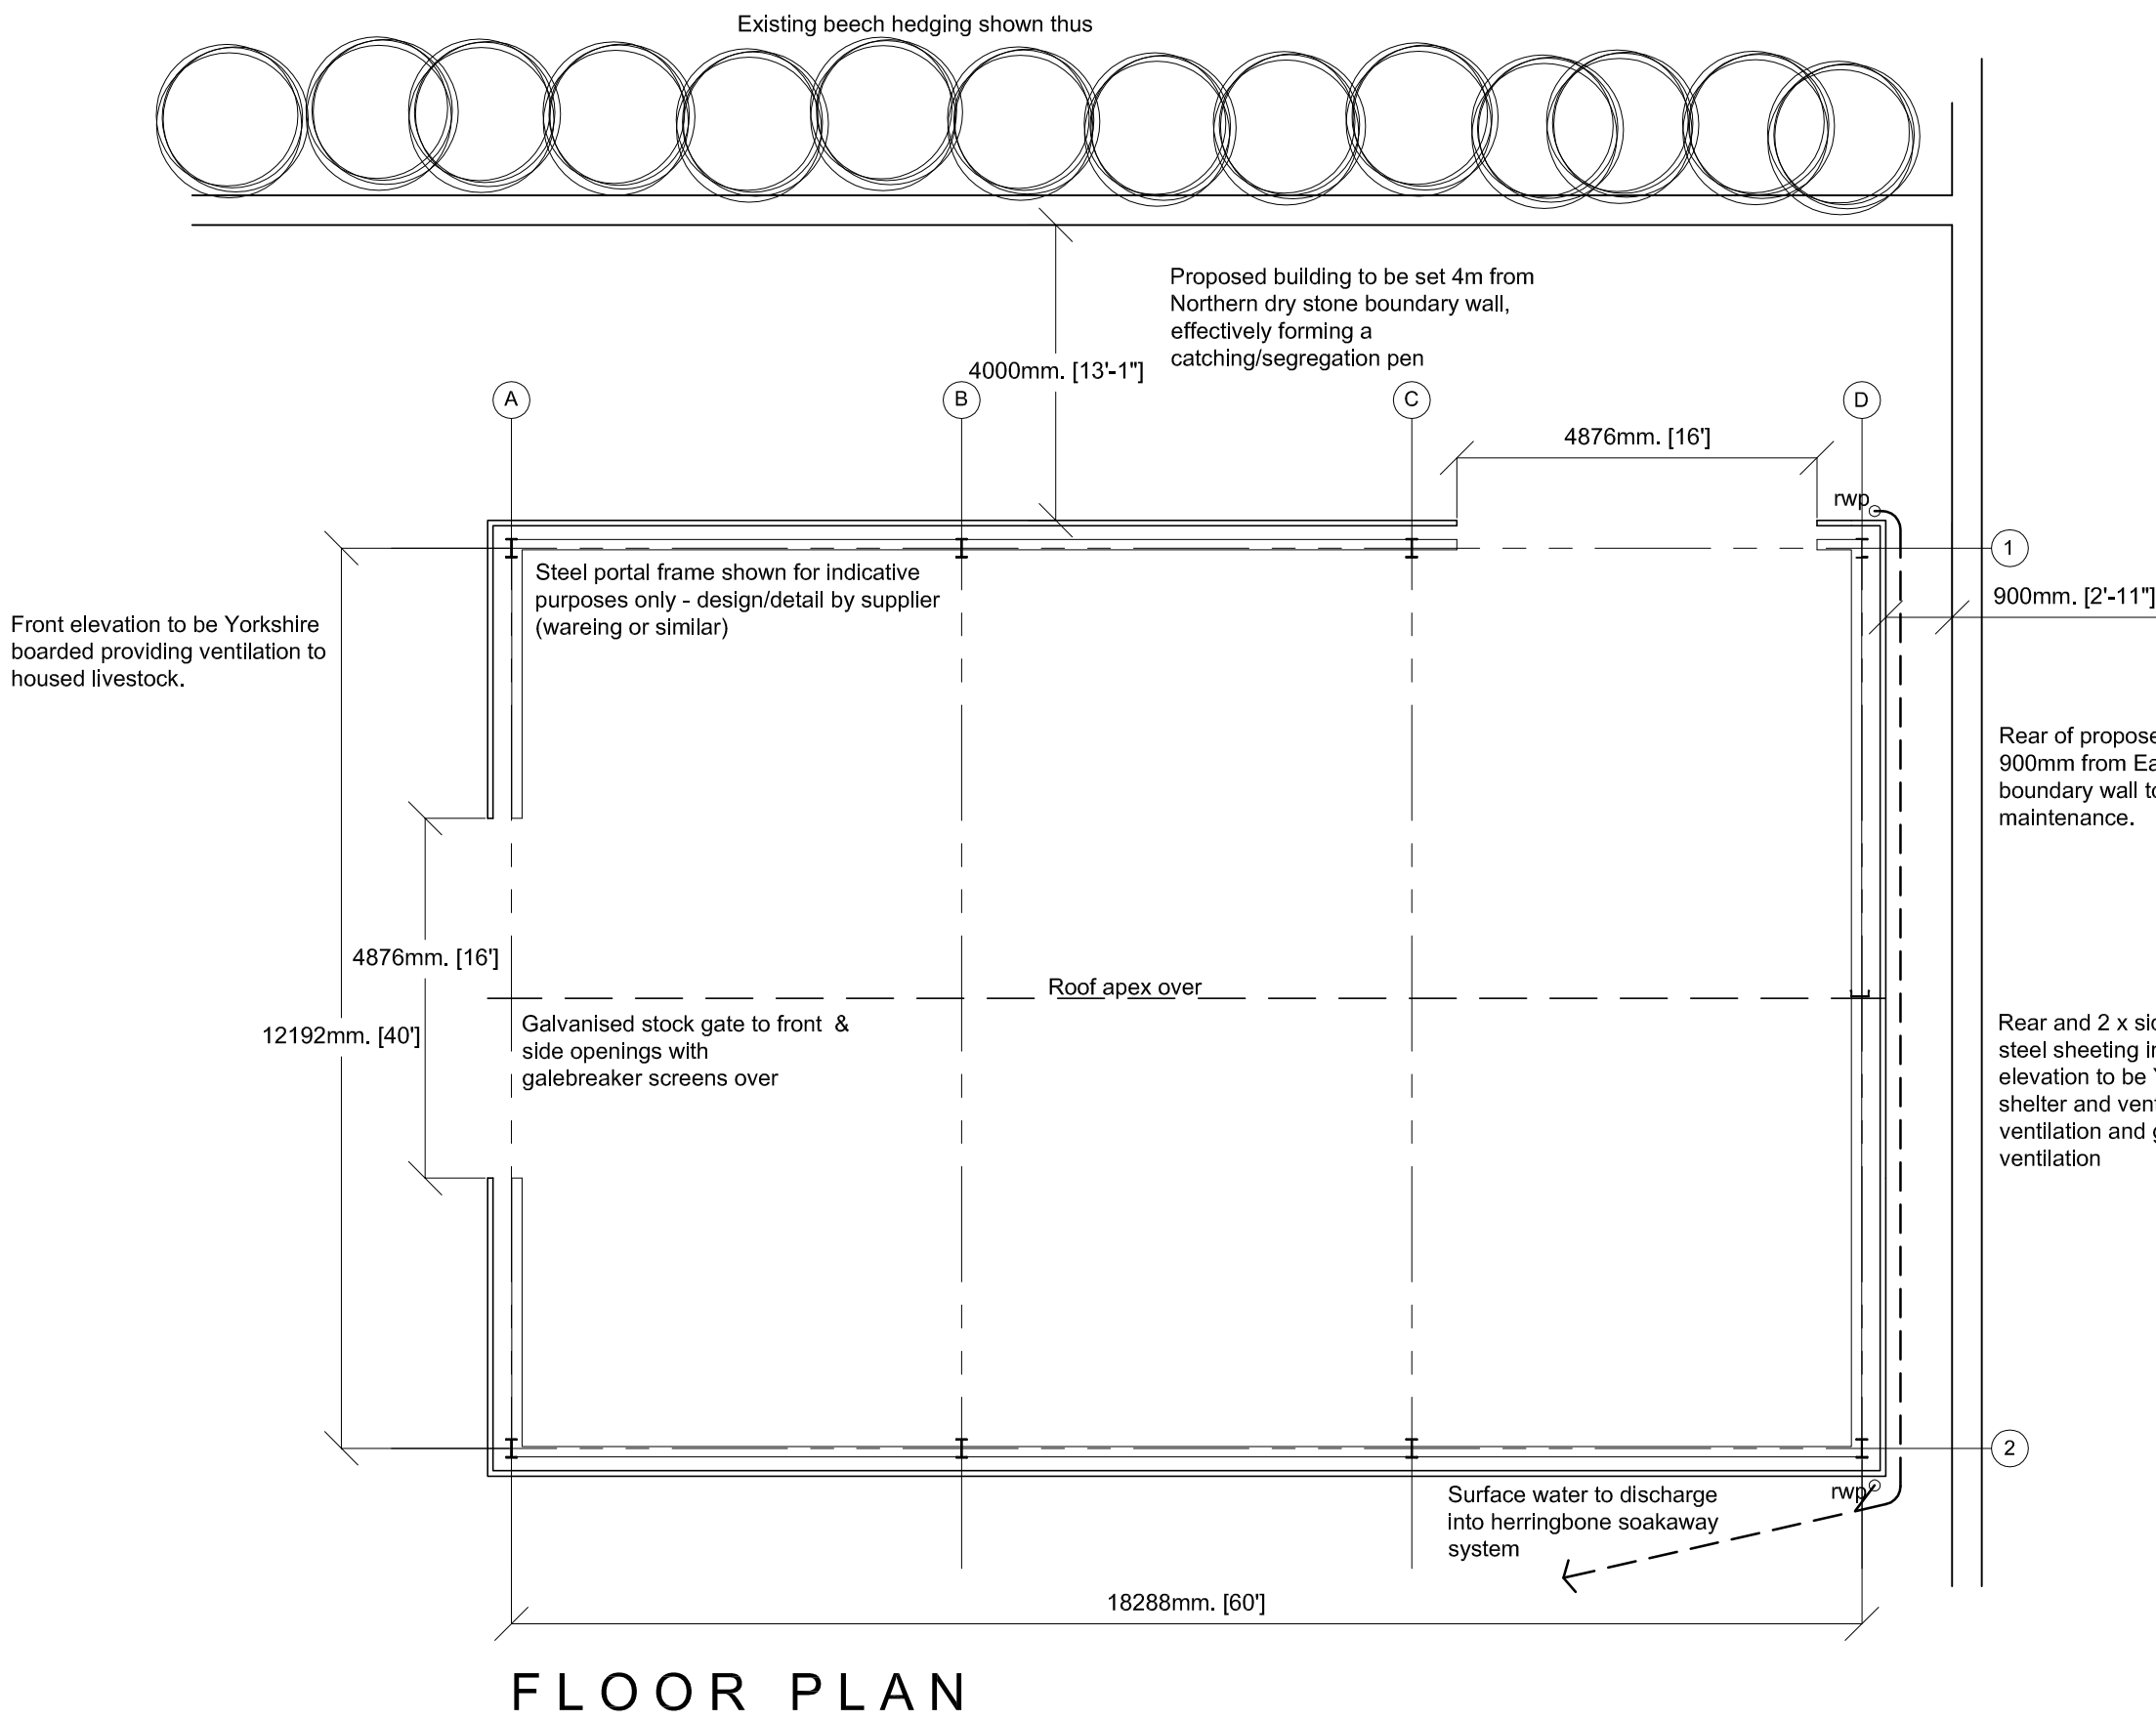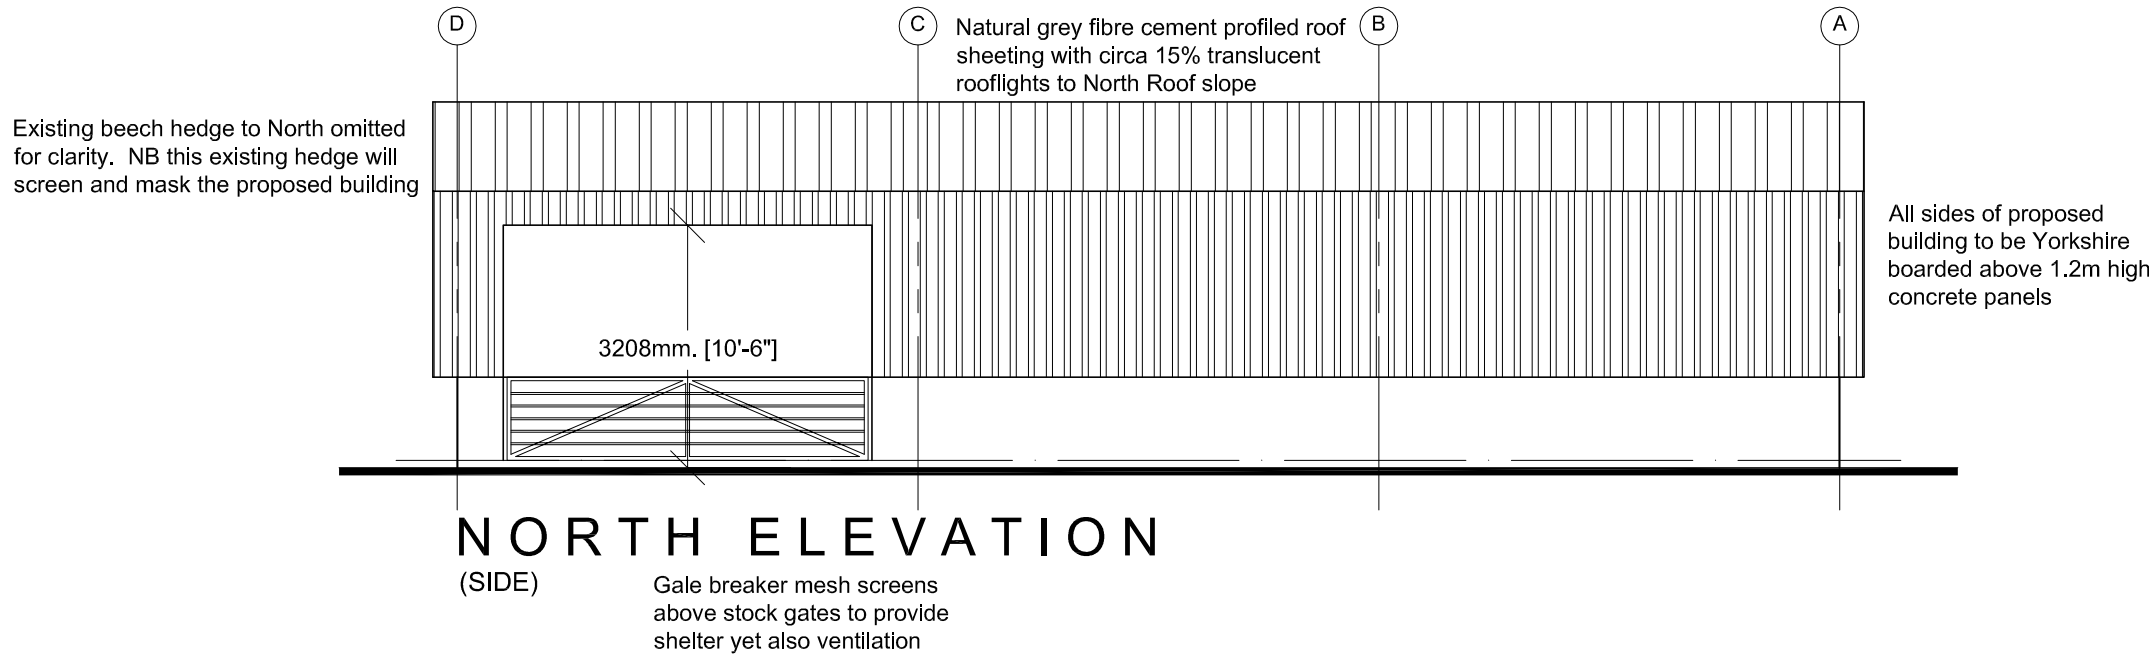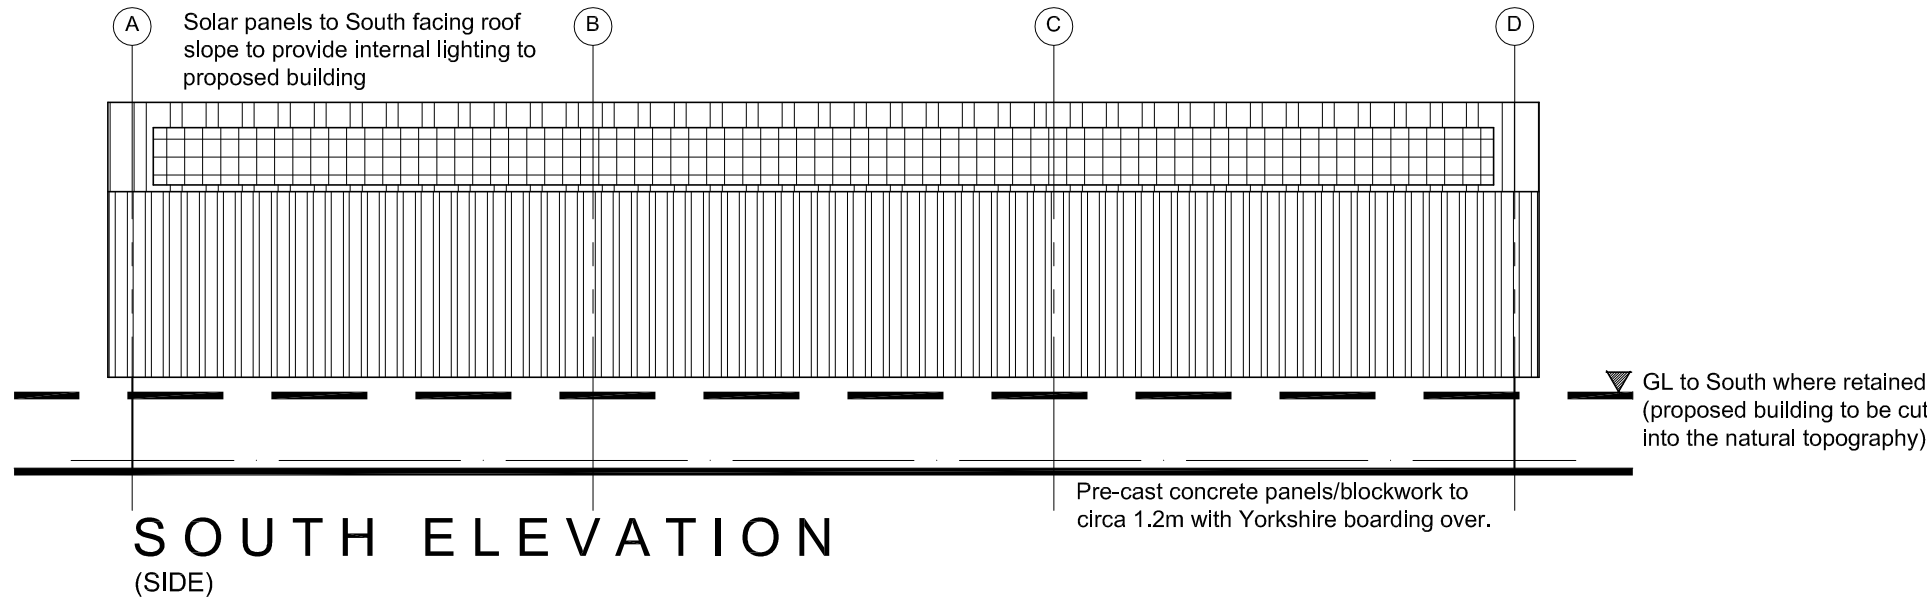

FLOOR PLAN

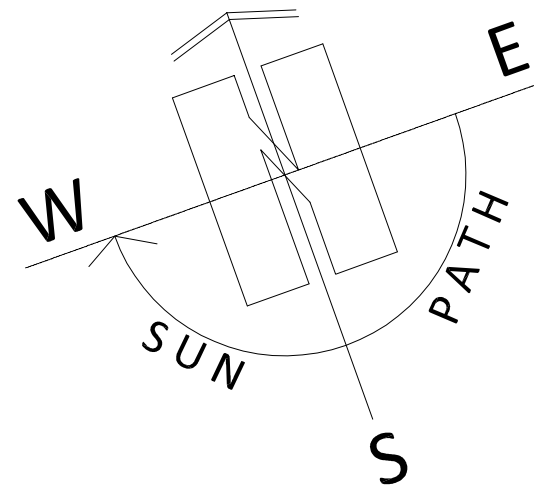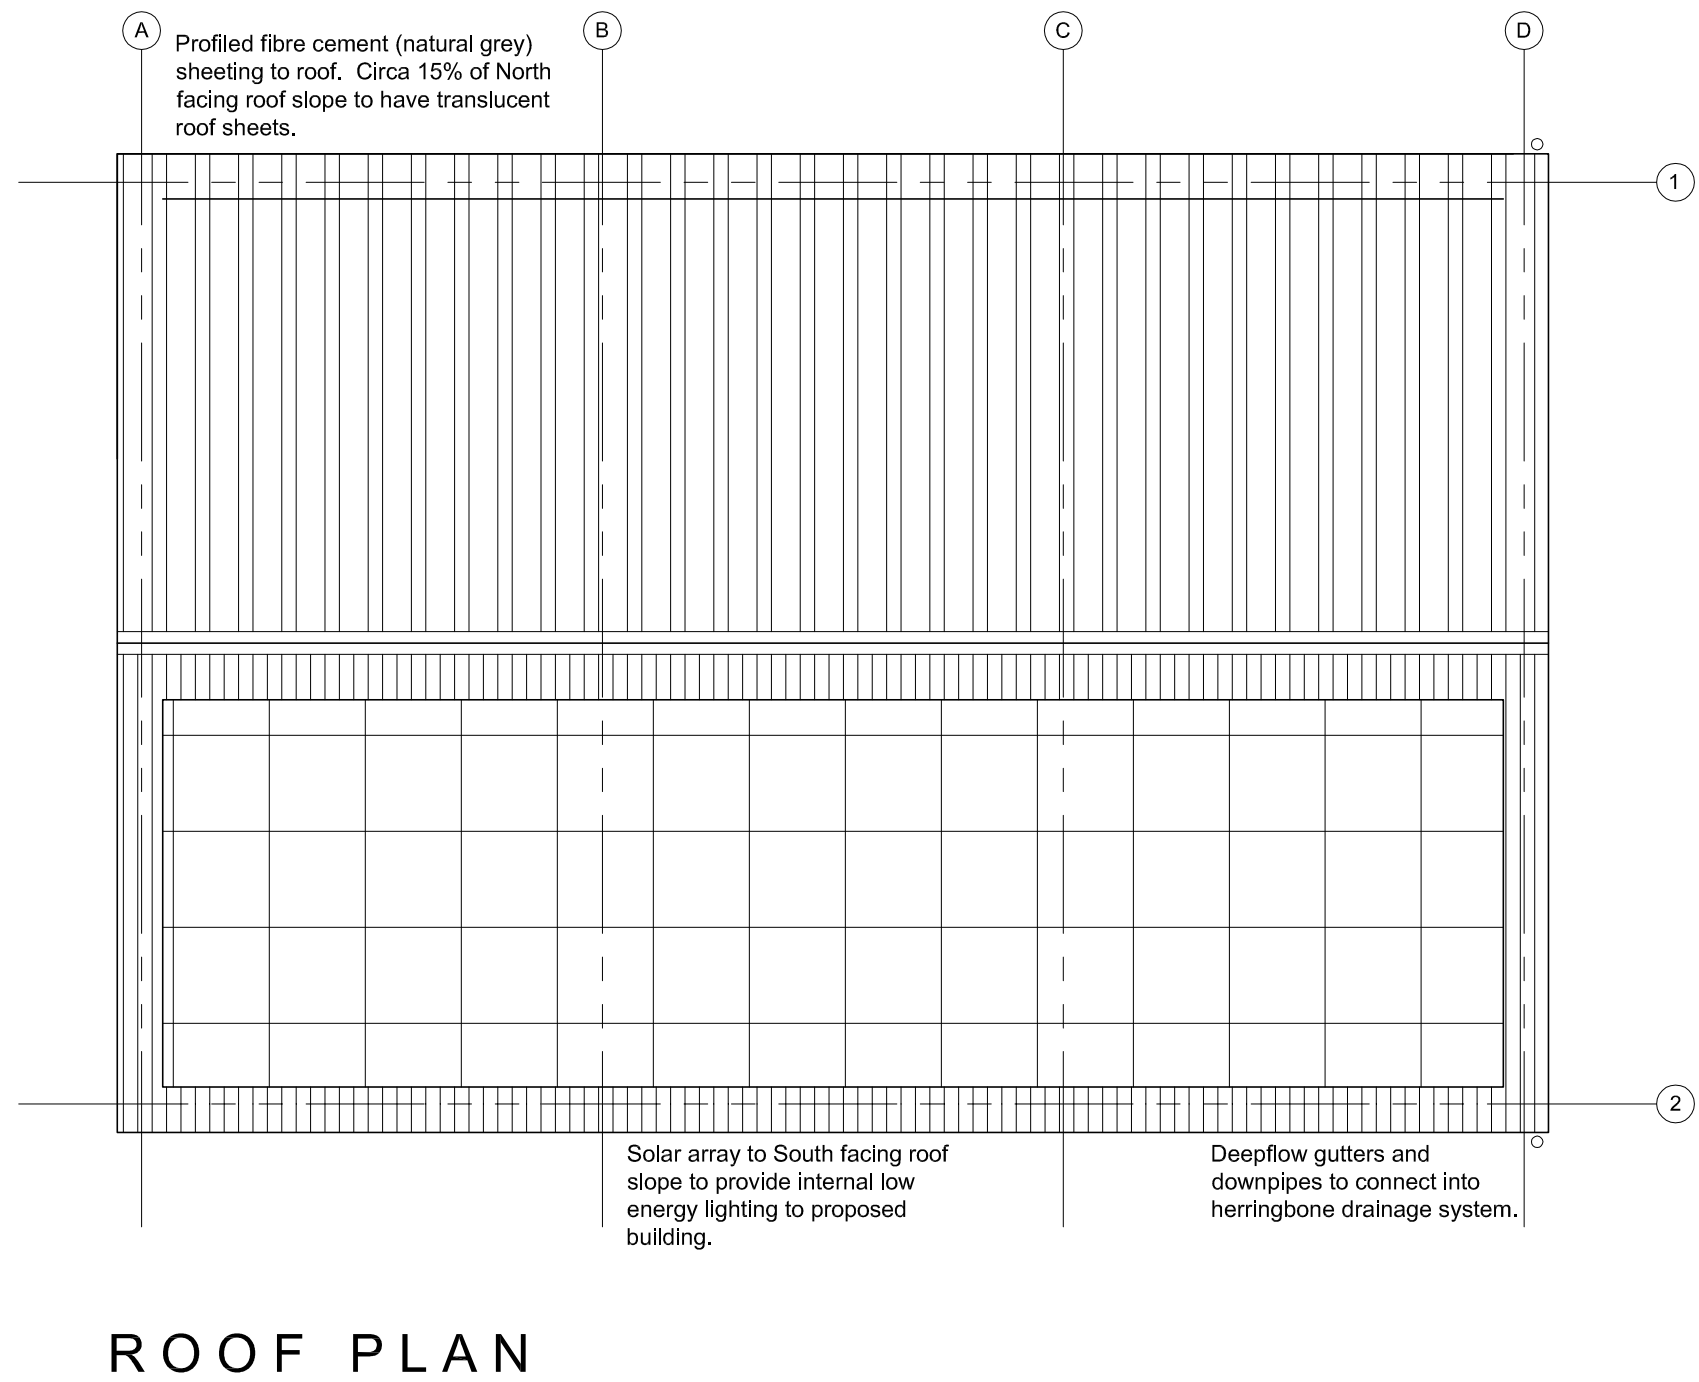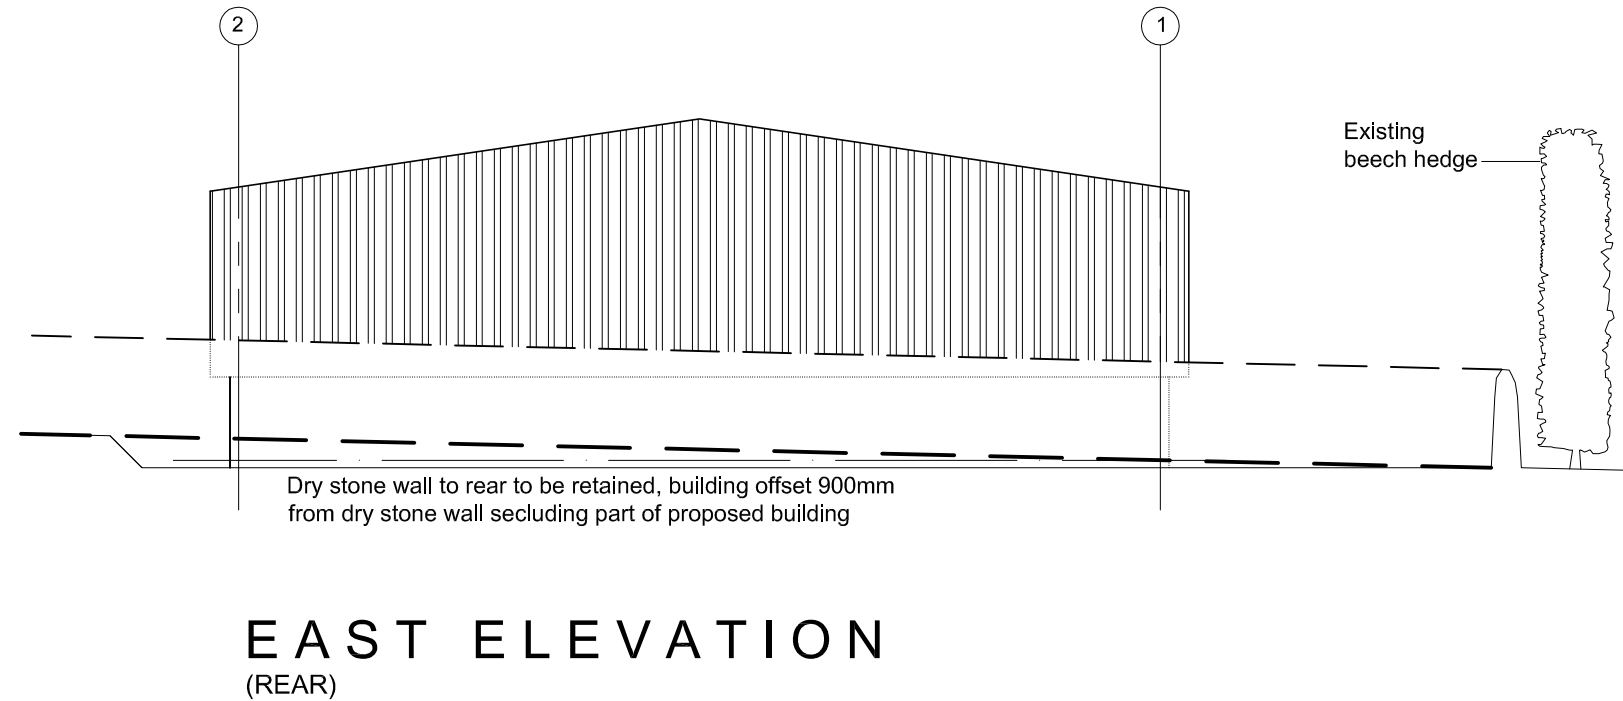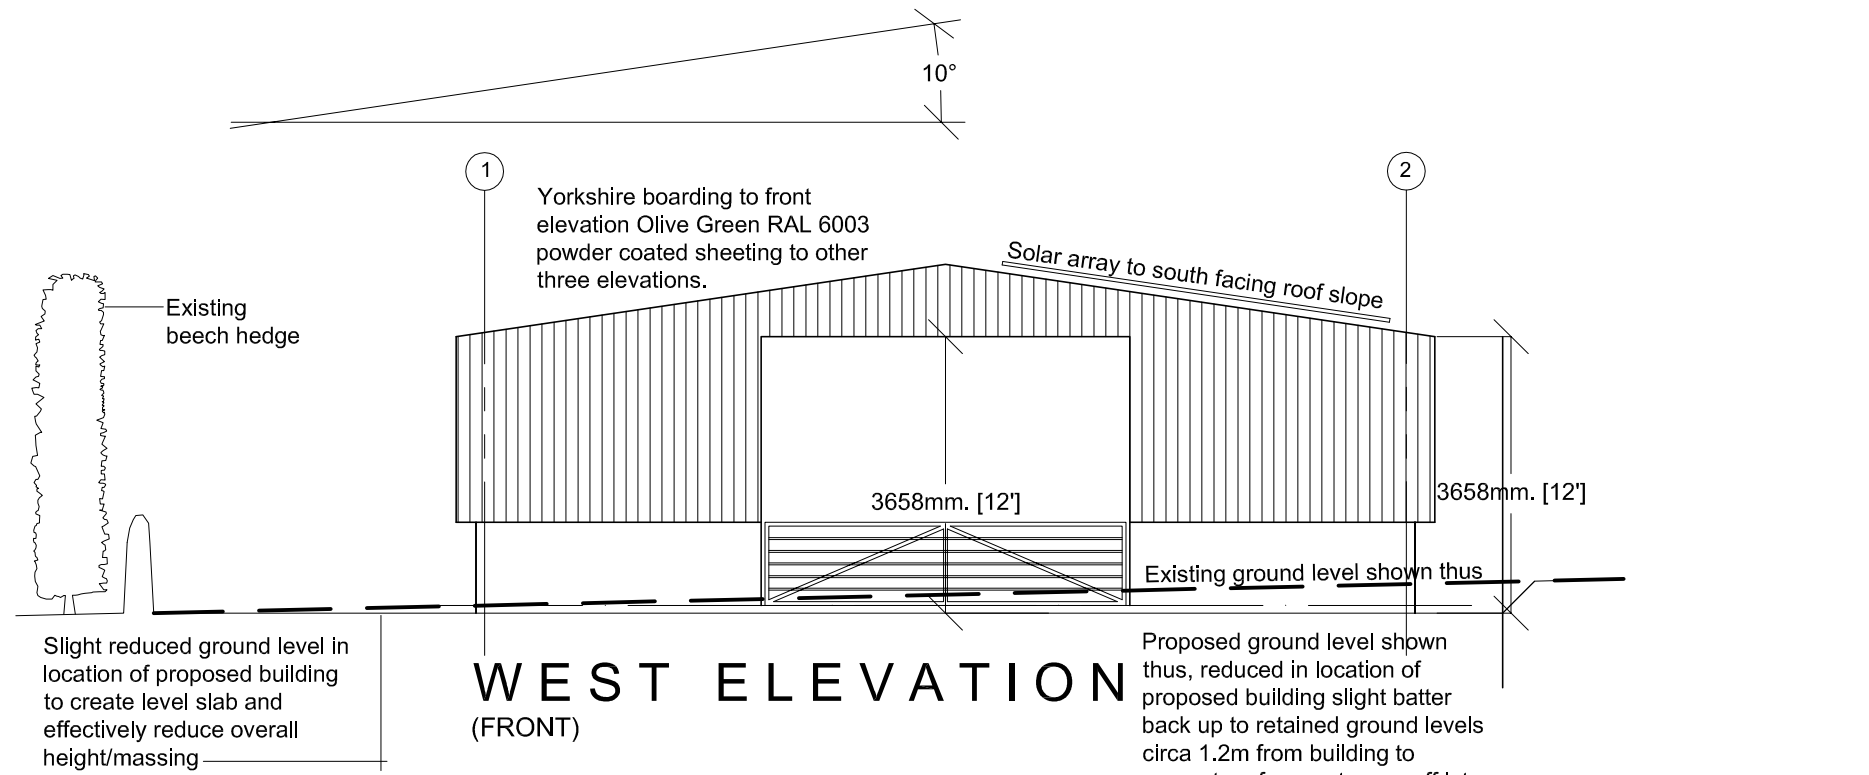

1:100
1m 2 3 4 5 6 7 8 9 10