



Notes

Do not scale from drawing, use figured dimensions only.
 All dimensions must be checked and verified on site prior to commencement of work and architect to be notified of any discrepancies.
 This drawing is intended to permit overall scheme proposals only and cannot be used for construction purposes without further information.


REV.	DATE

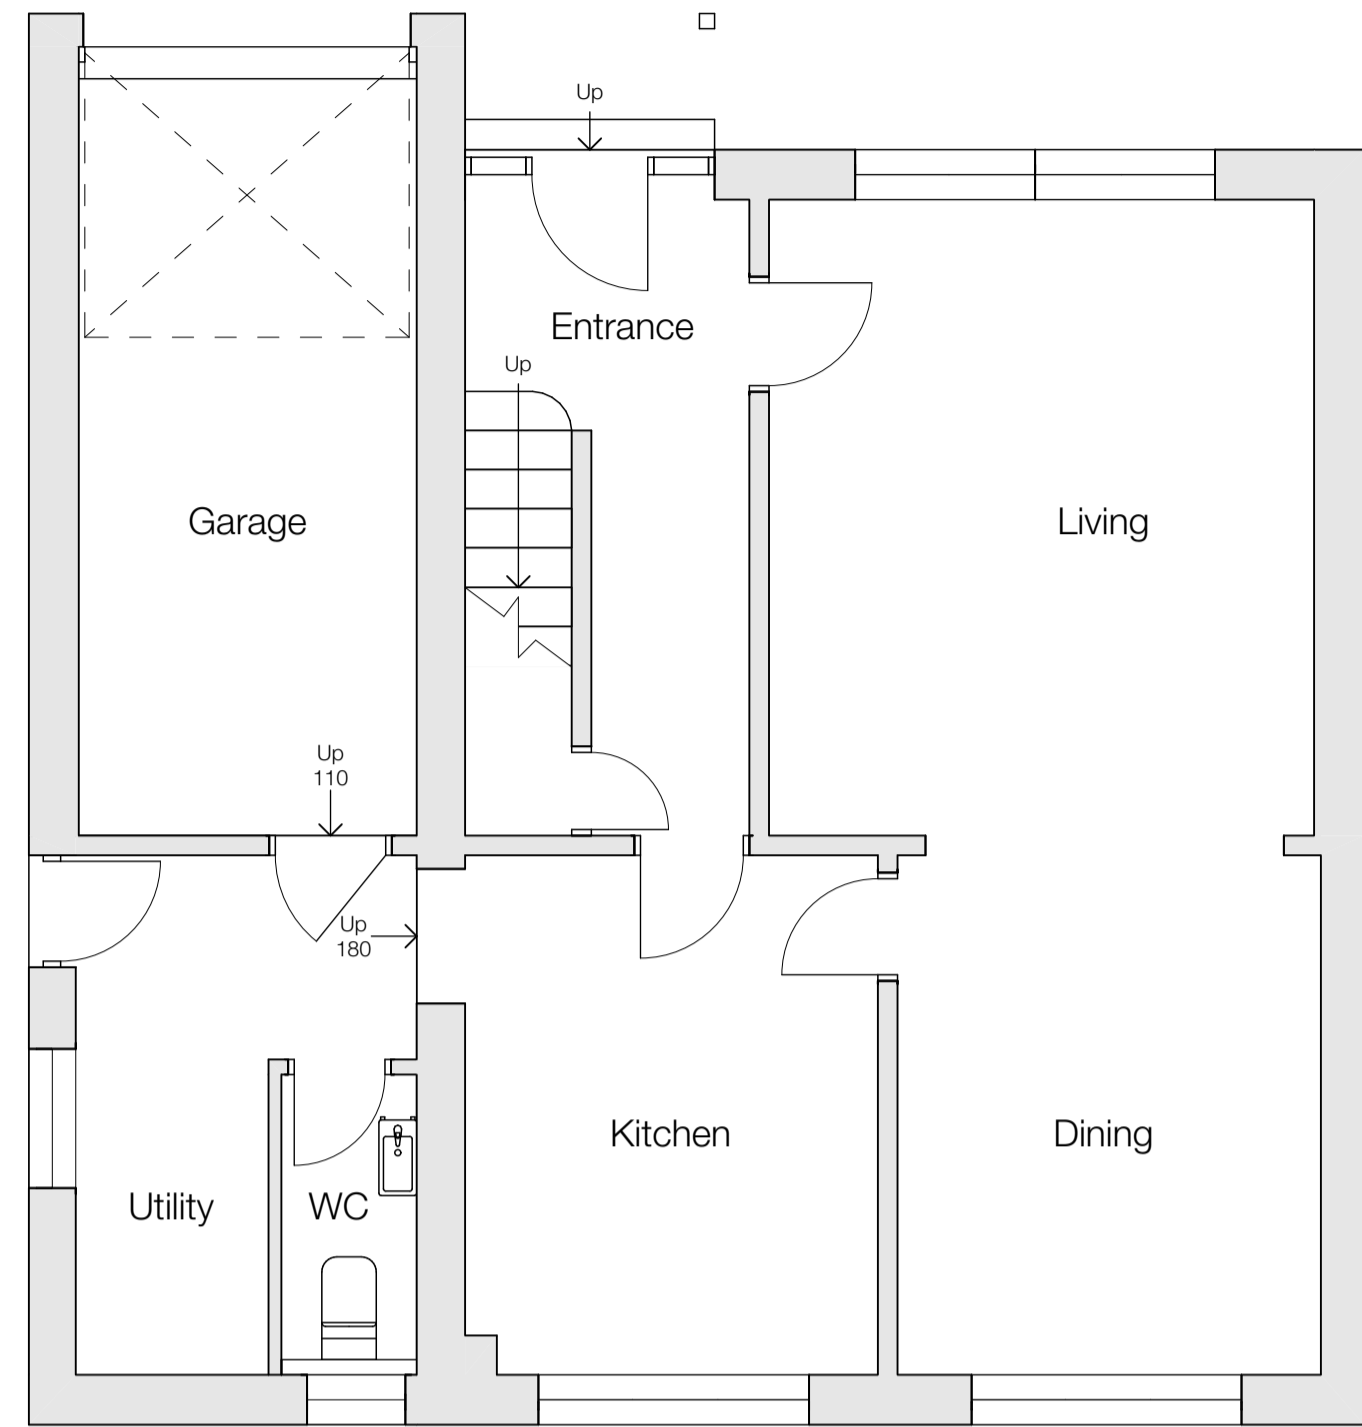


Ground Floor - 1:50

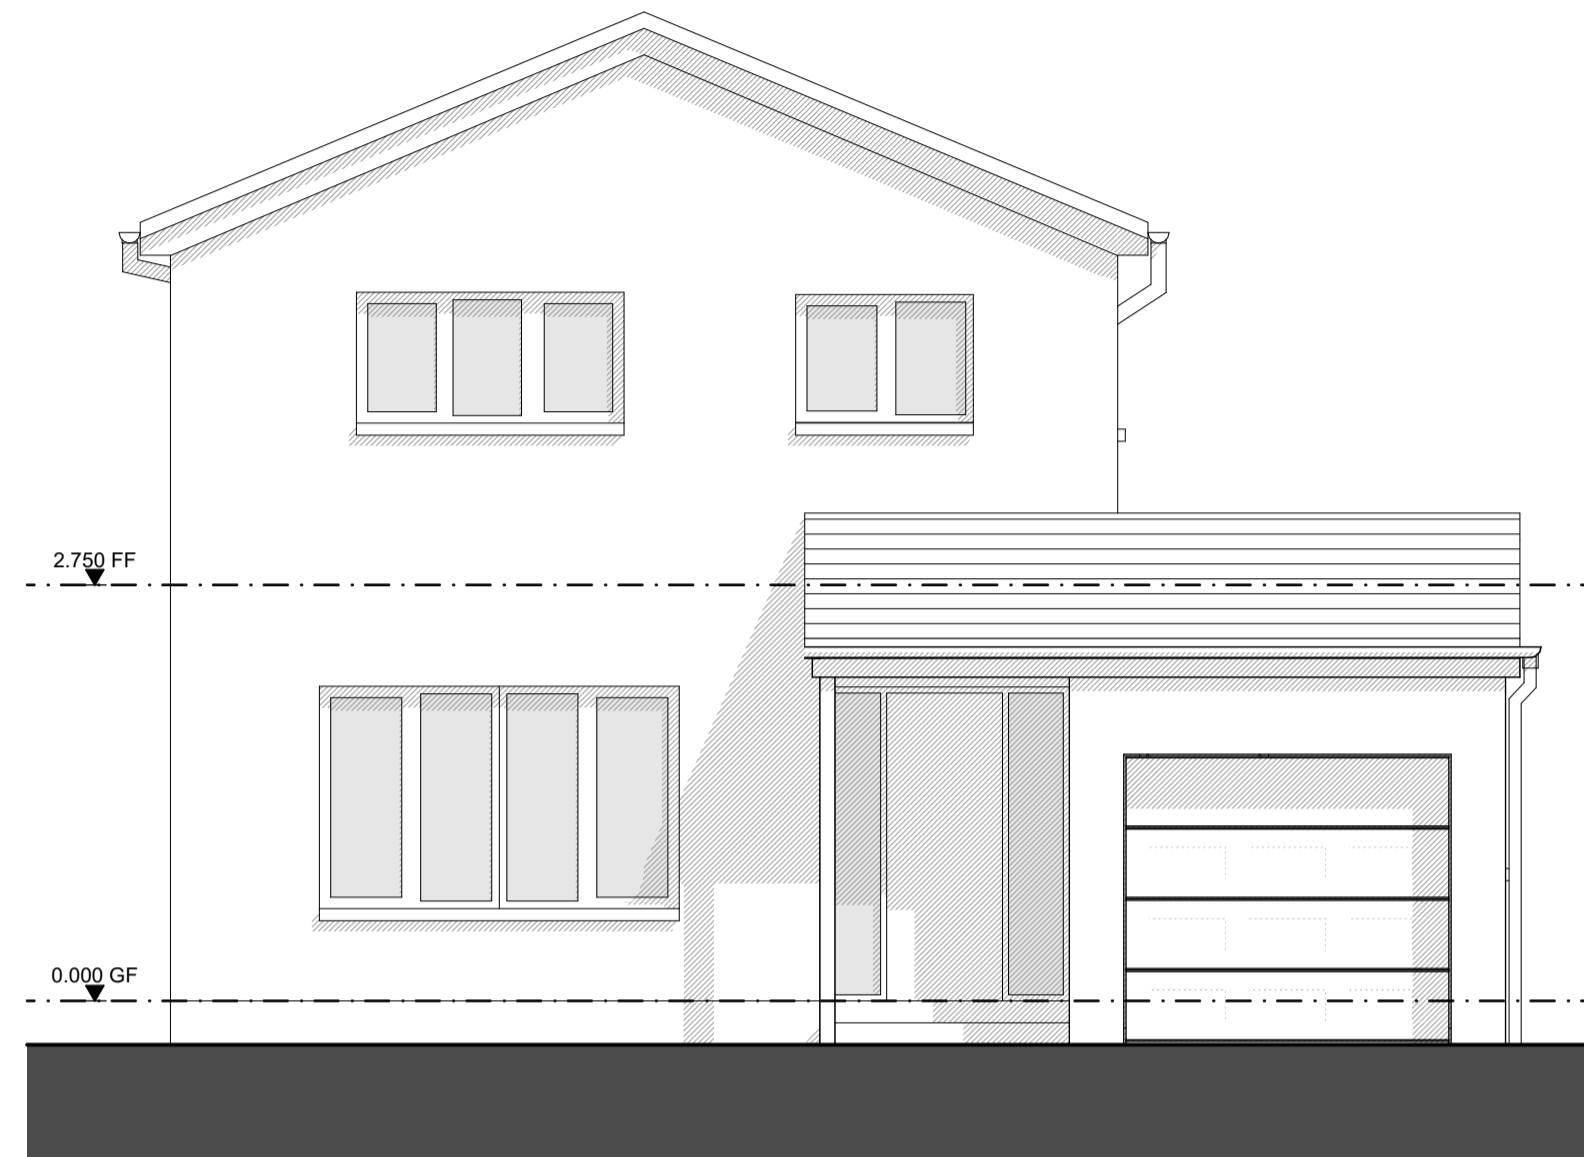

South Elevation - 1:50


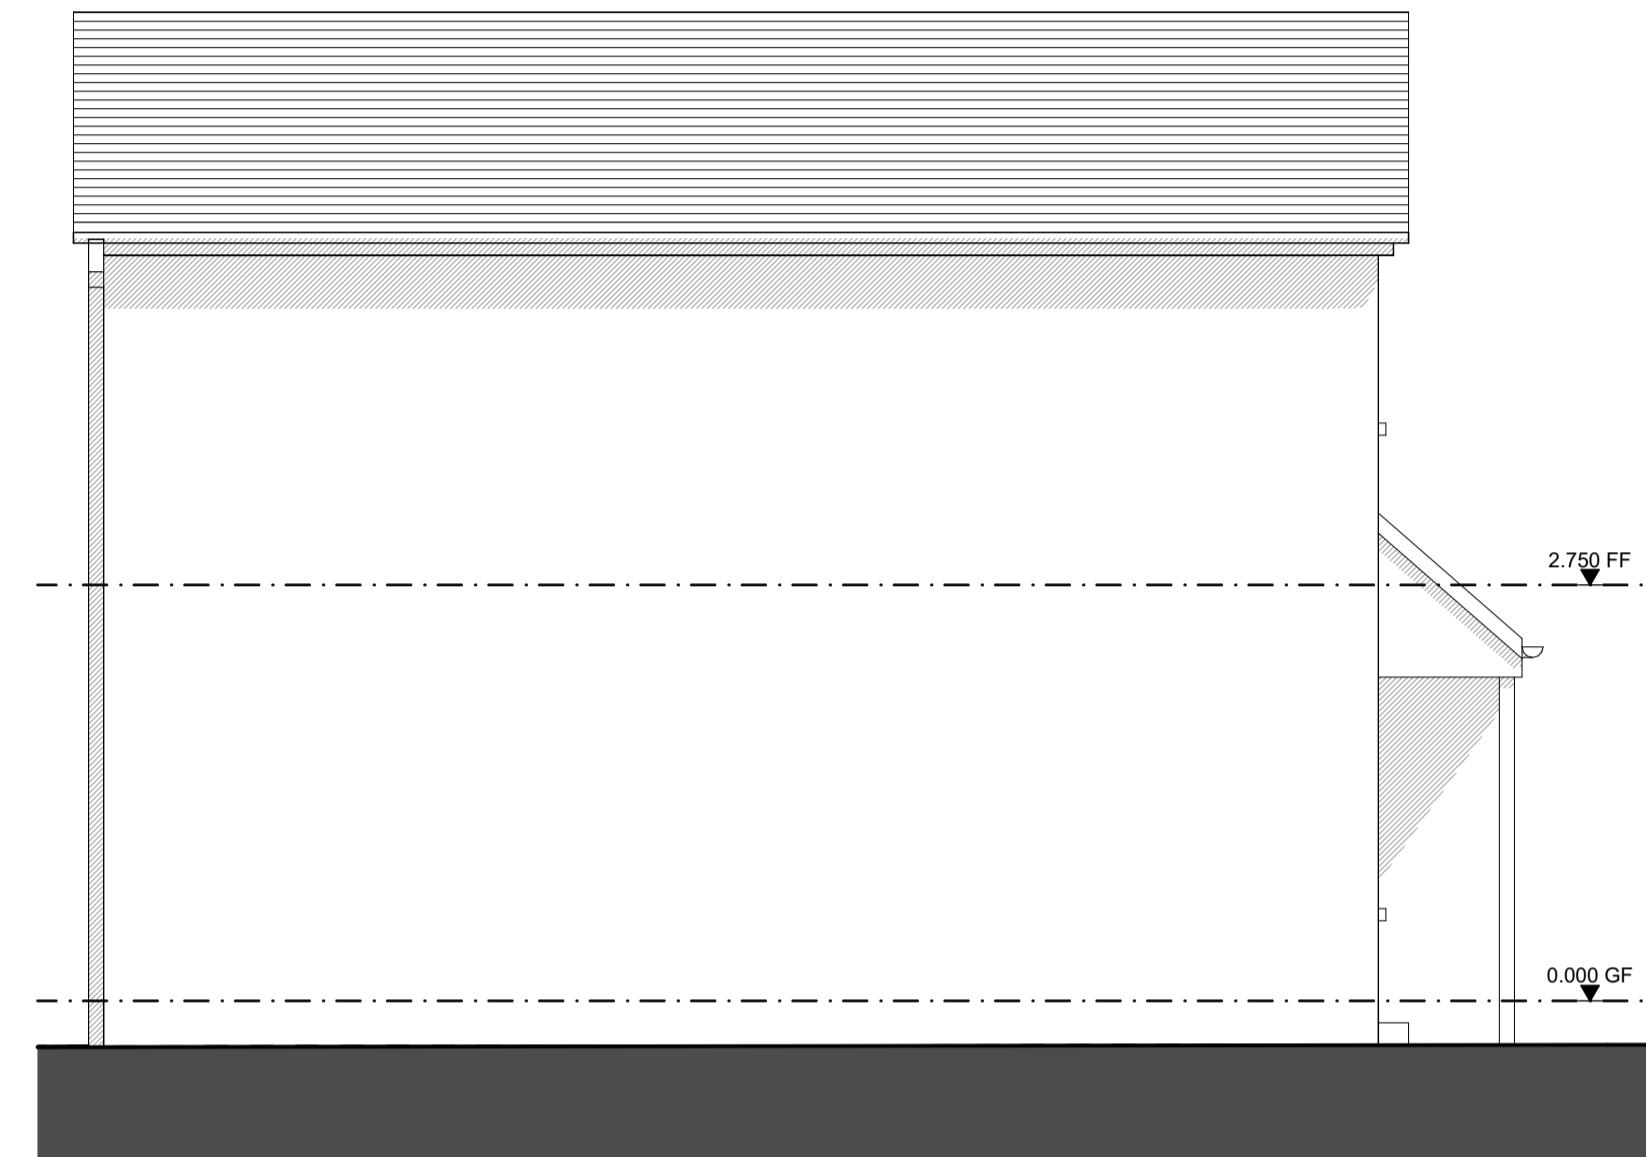


West Elevation - 1:50

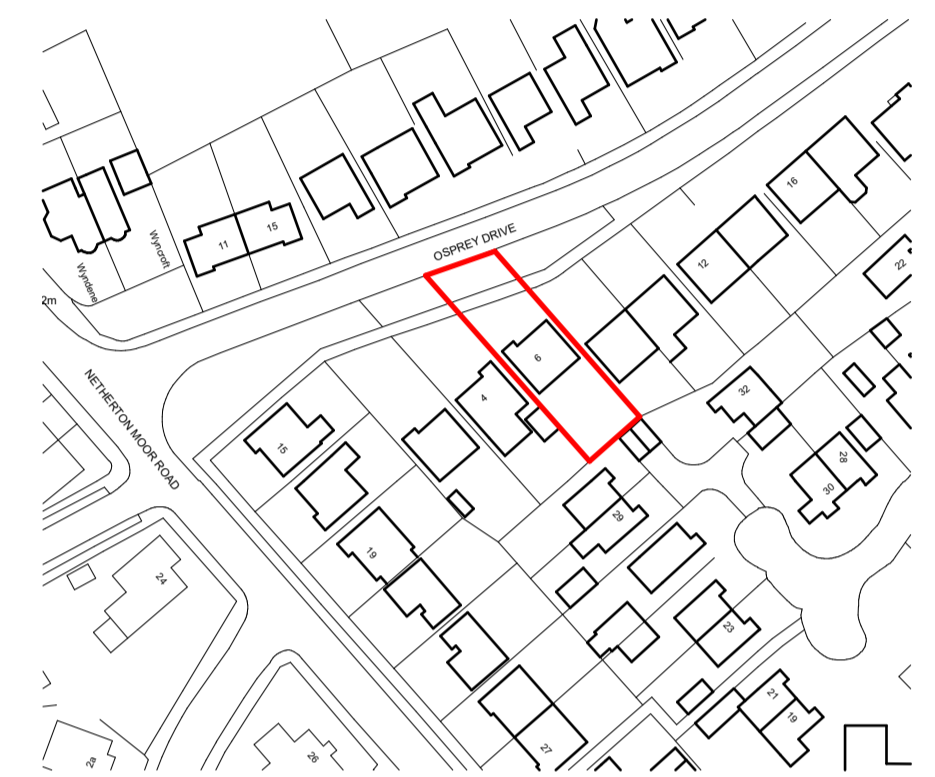


OS Plan - 1:1250


N

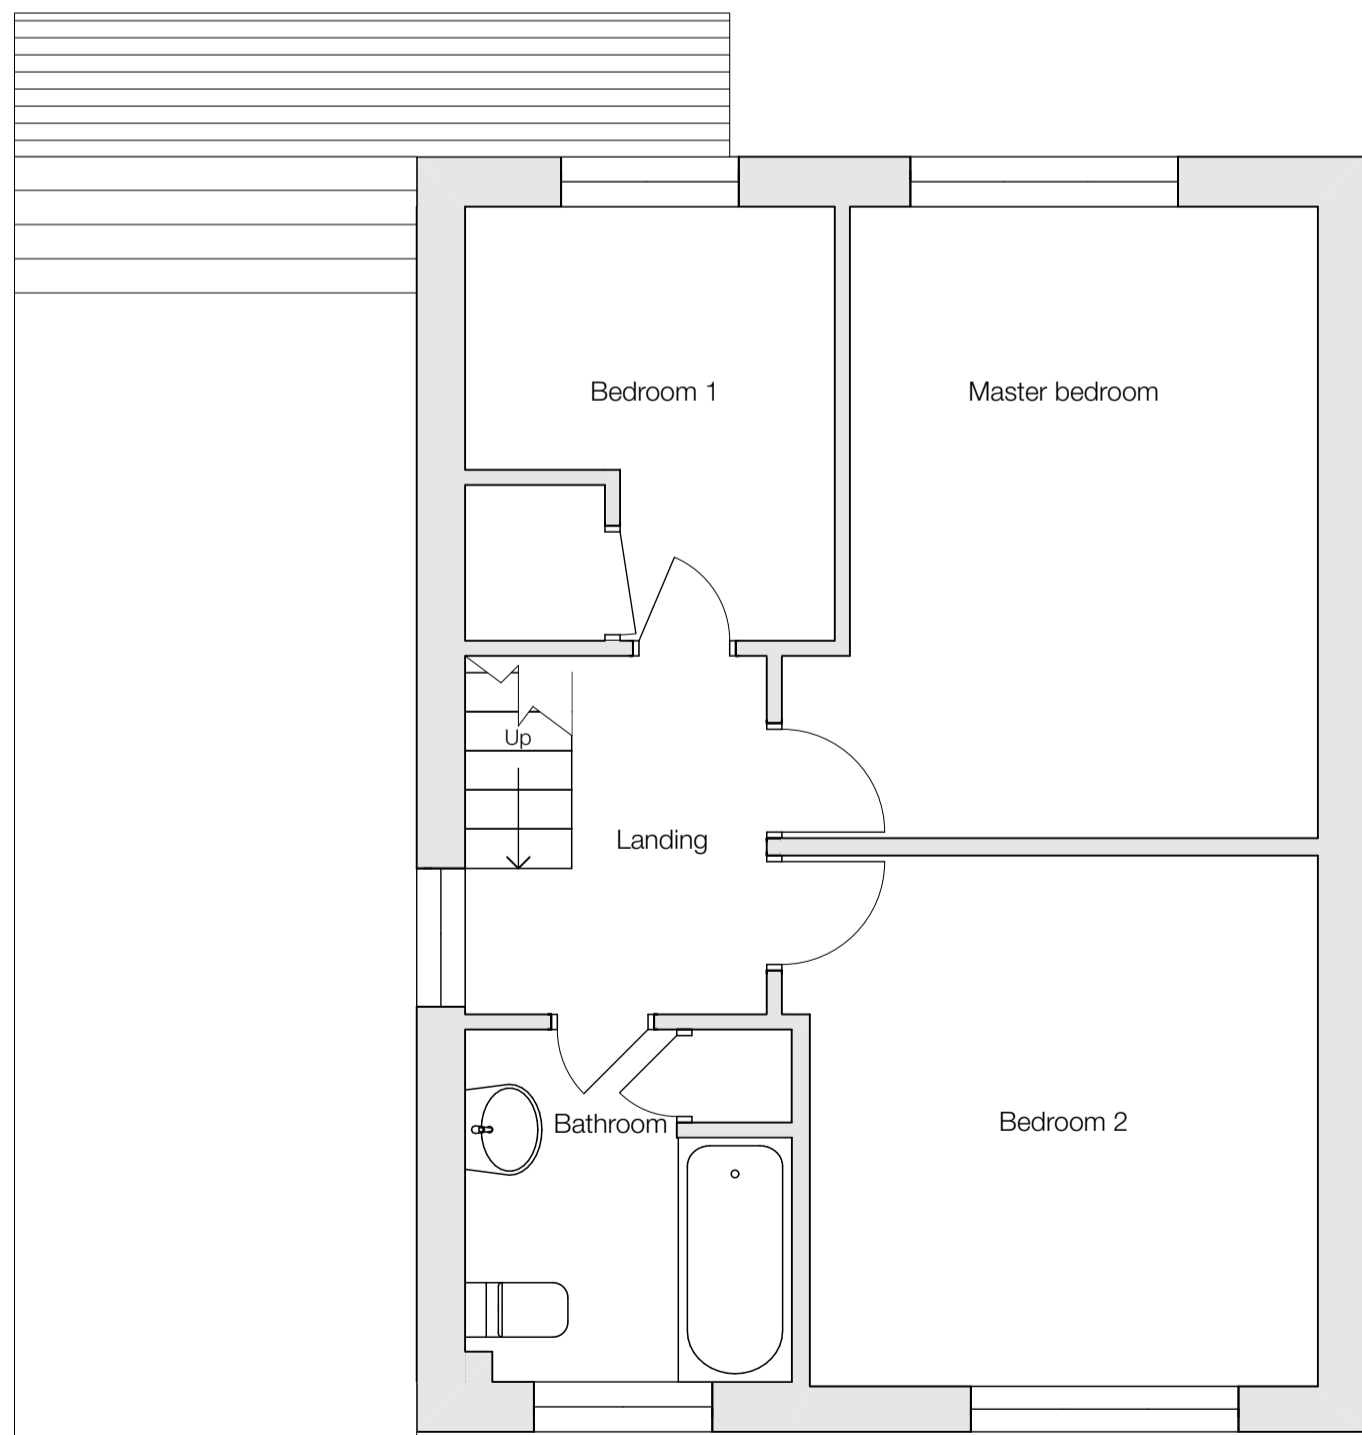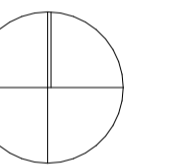

First Floor - 1:50

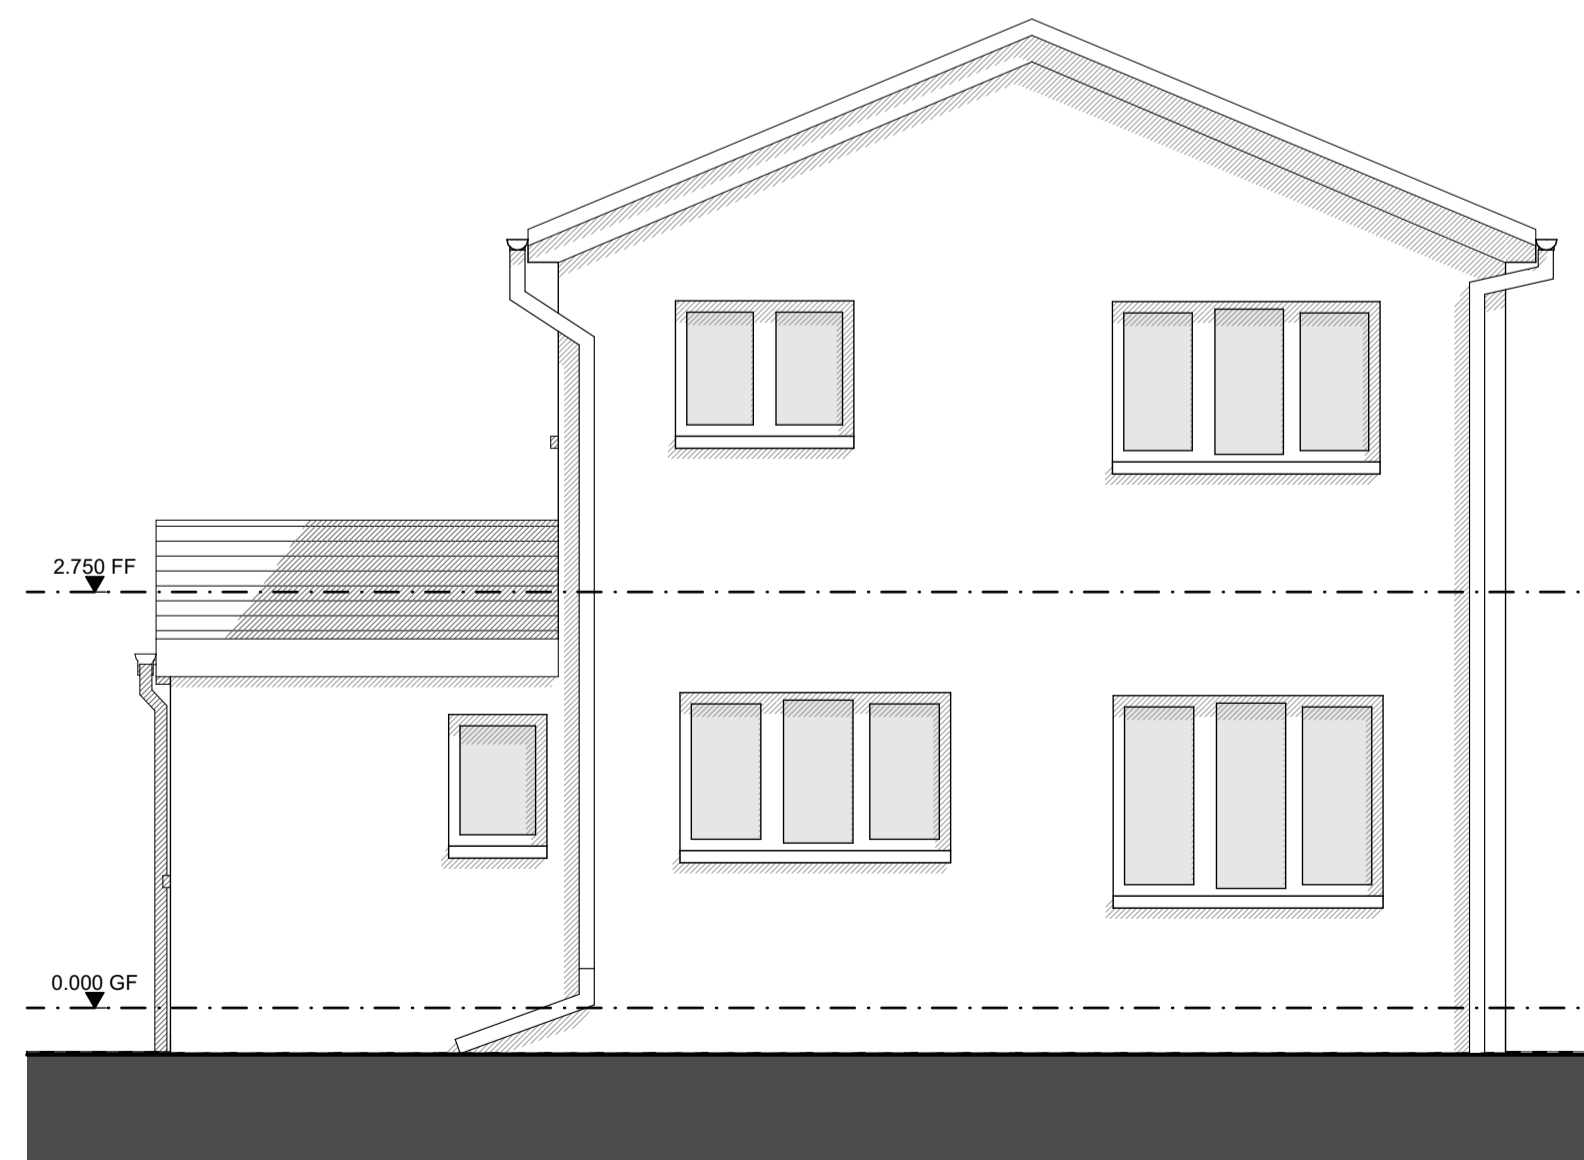

North Elevation - 1:50

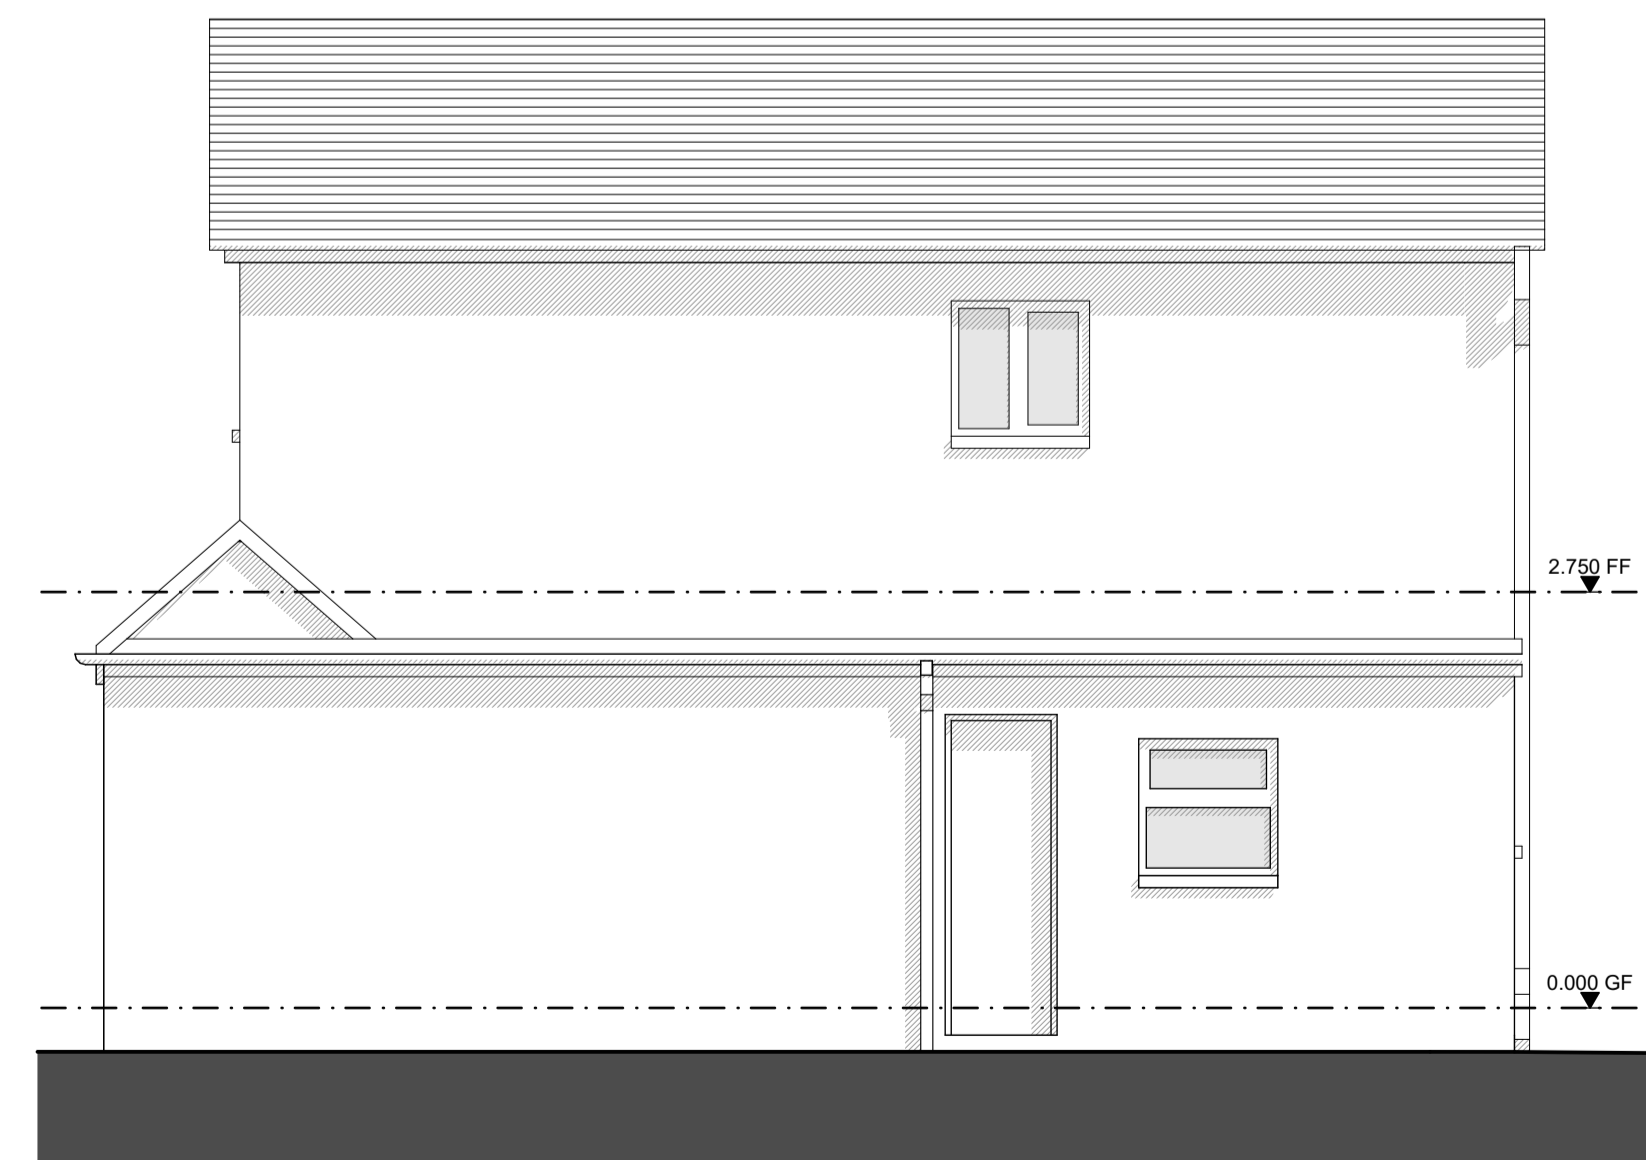

East Elevation - 1:50

CLIENT Mr & Mrs Simmons

PROJECT 6 Osprey Drive, Netherton

DRAWING Existing Drawings

DATE	August 2022	SCALE
DRAWING NO.	01	1:50
		REVISION
		•