



Notes

Do not scale from drawing, use figured dimensions only.
 All dimensions must be checked and verified on site prior to commencement of work and architect to be notified of any discrepancies.
 This drawing is intended to permit overall scheme proposals only and cannot be used for construction purposes without further information.

REV.		DATE
A	Revisions following feedback from planning officer	Mar '23

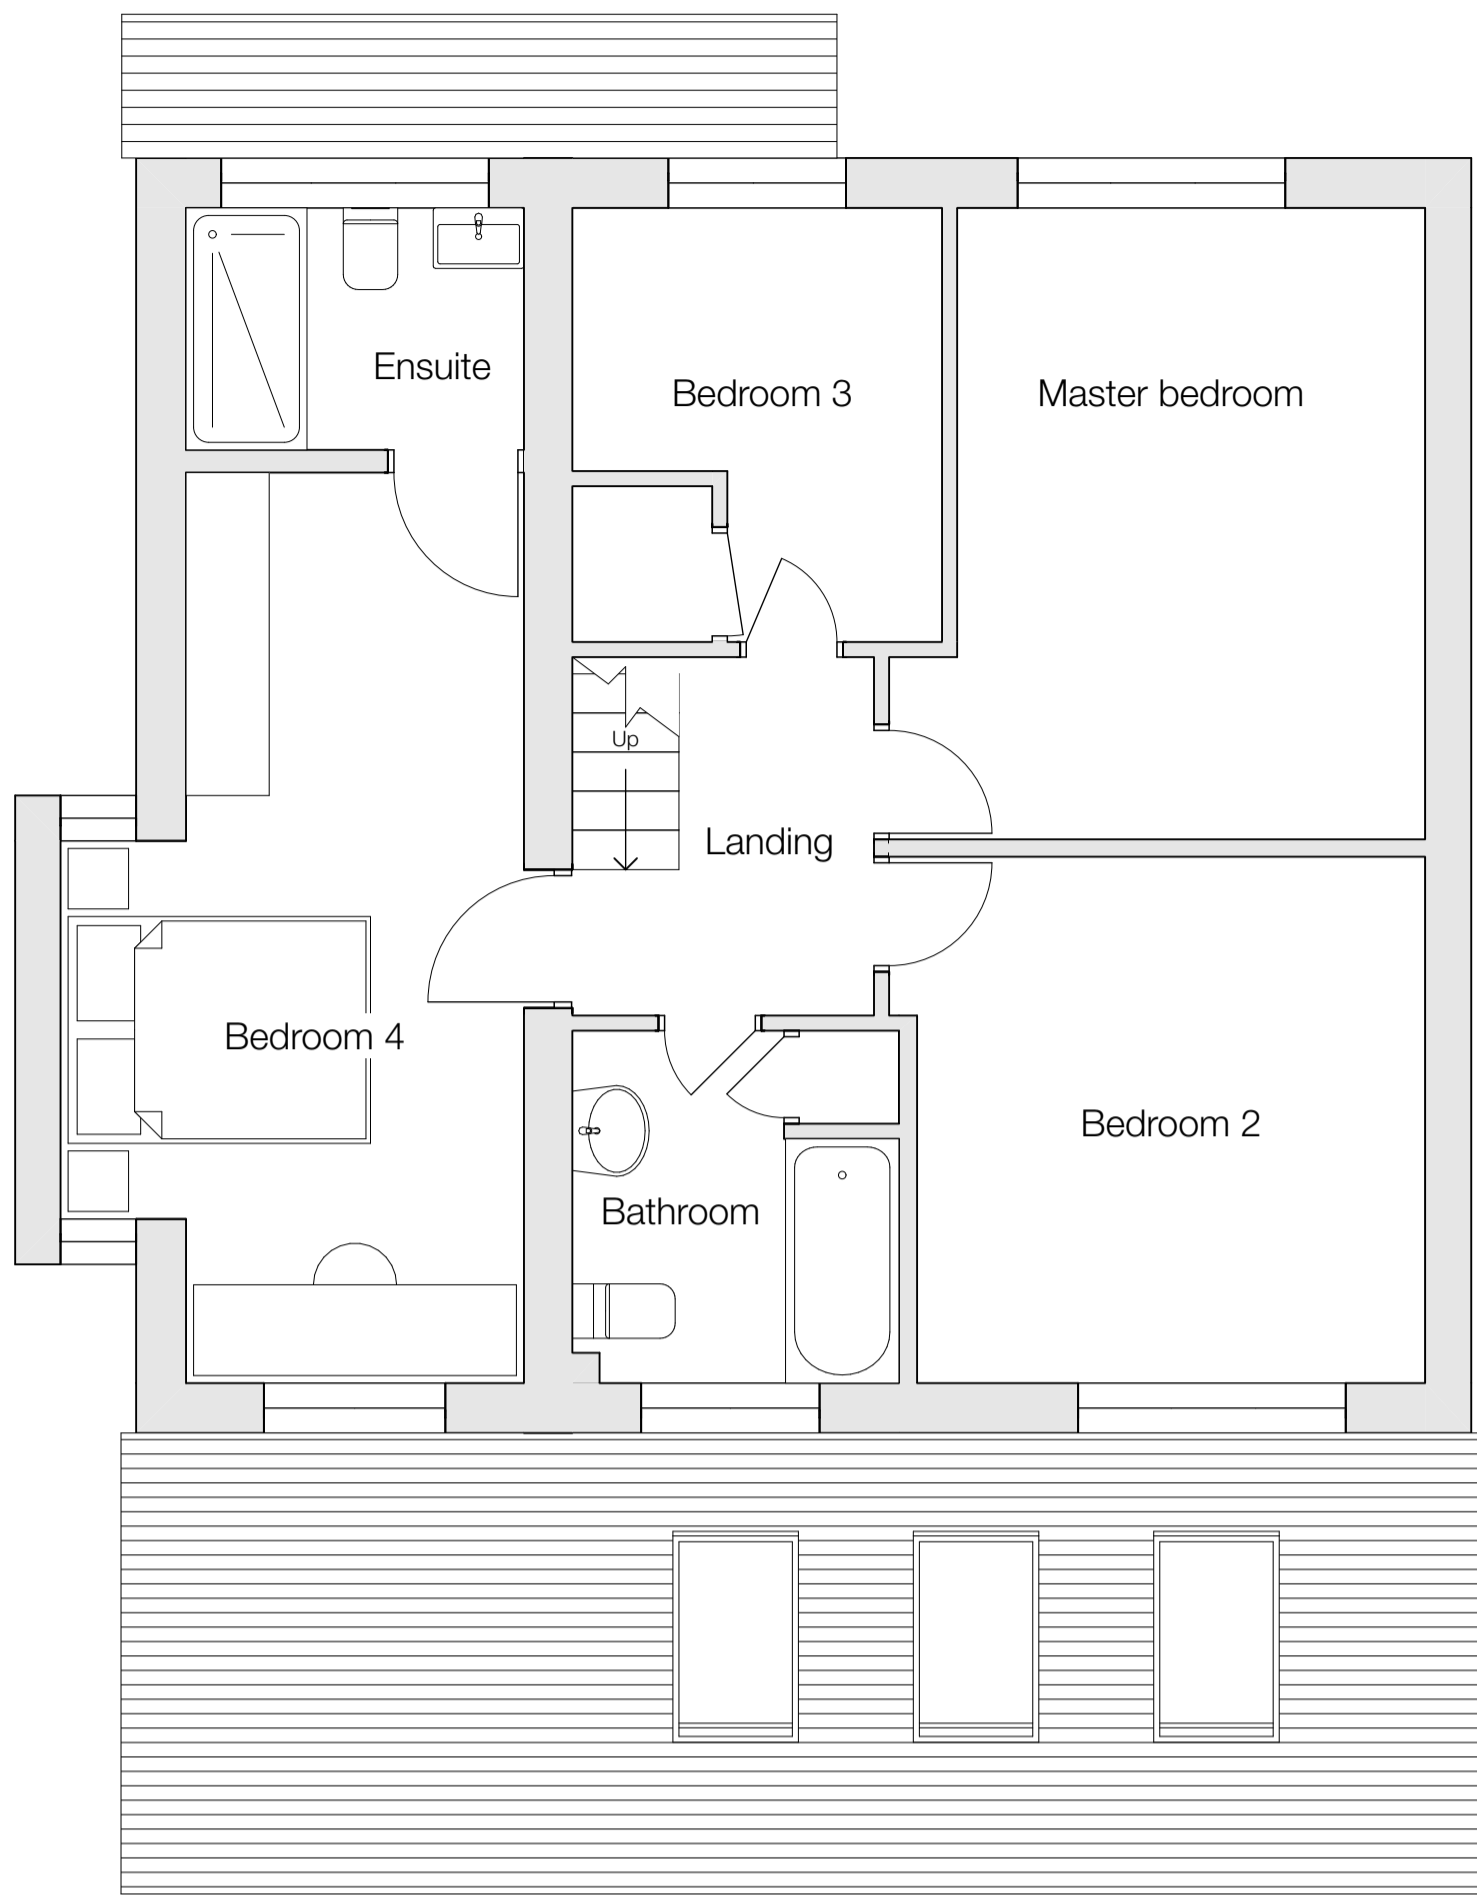


Proposed First Floor Plan - 1:50

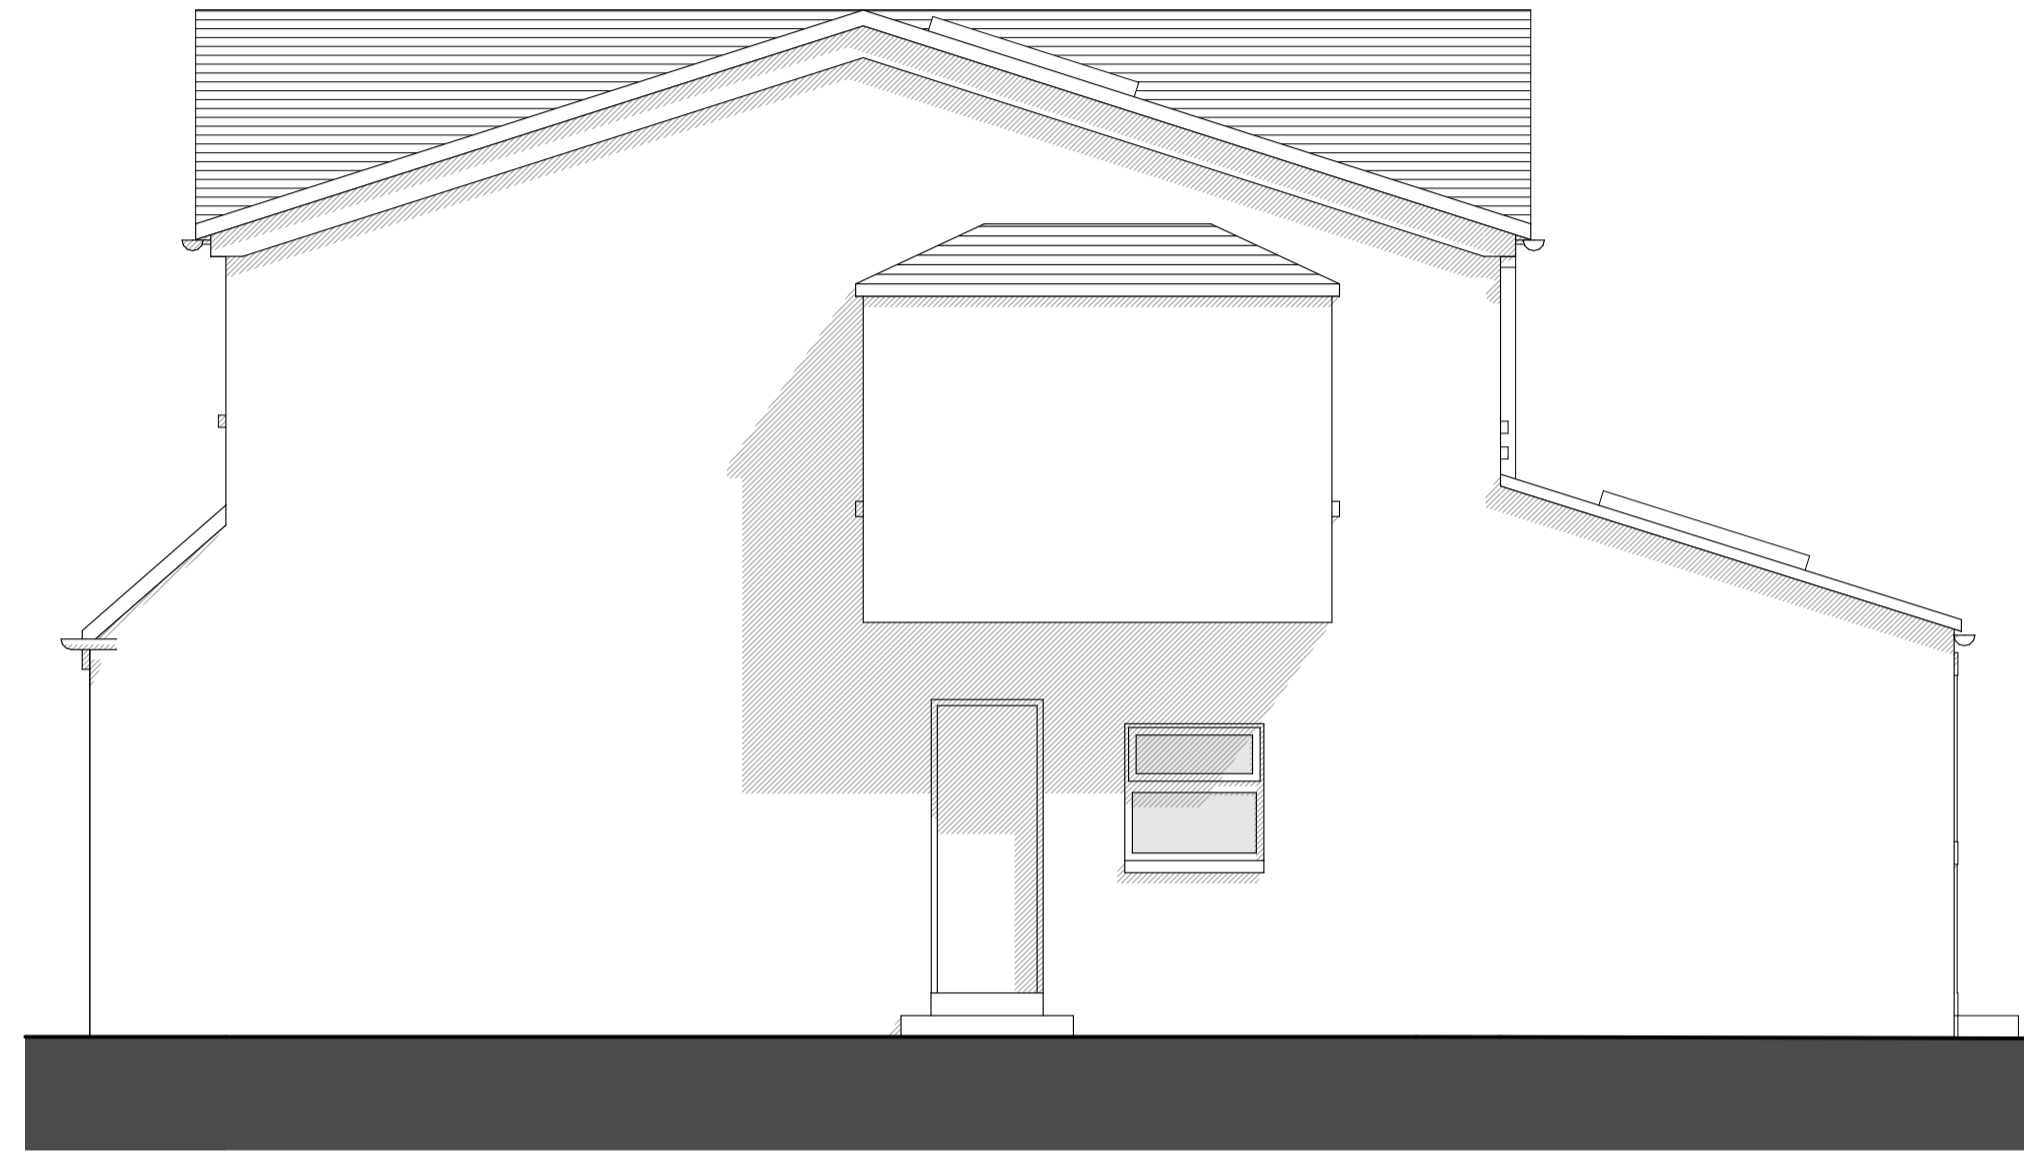


West Elevation - 1:50



South Elevation - 1:50

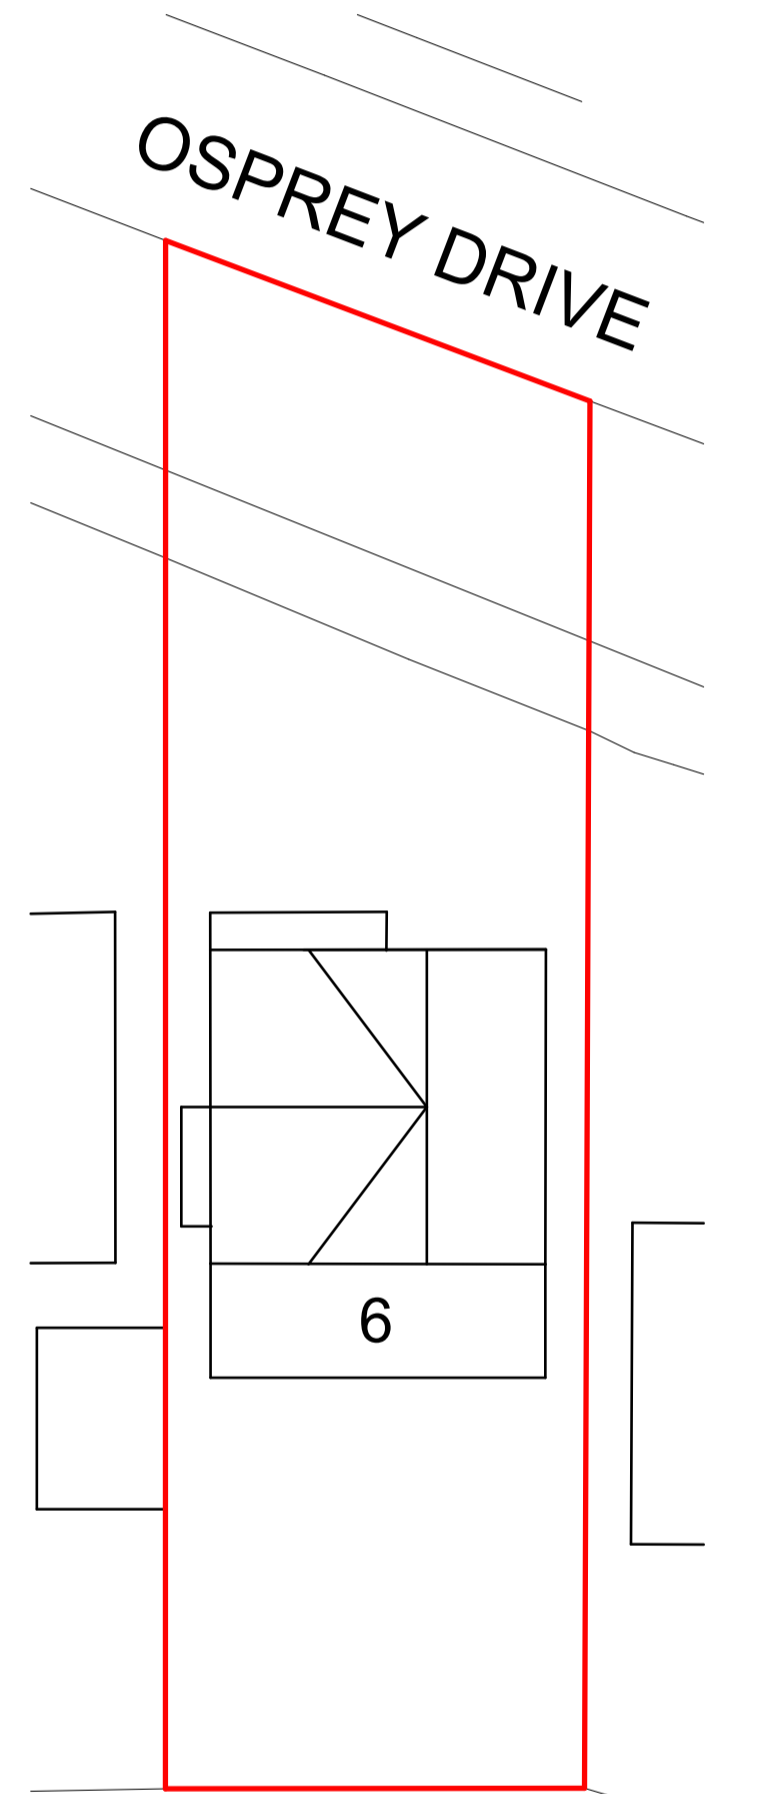


Proposed Site Plan - 1:200

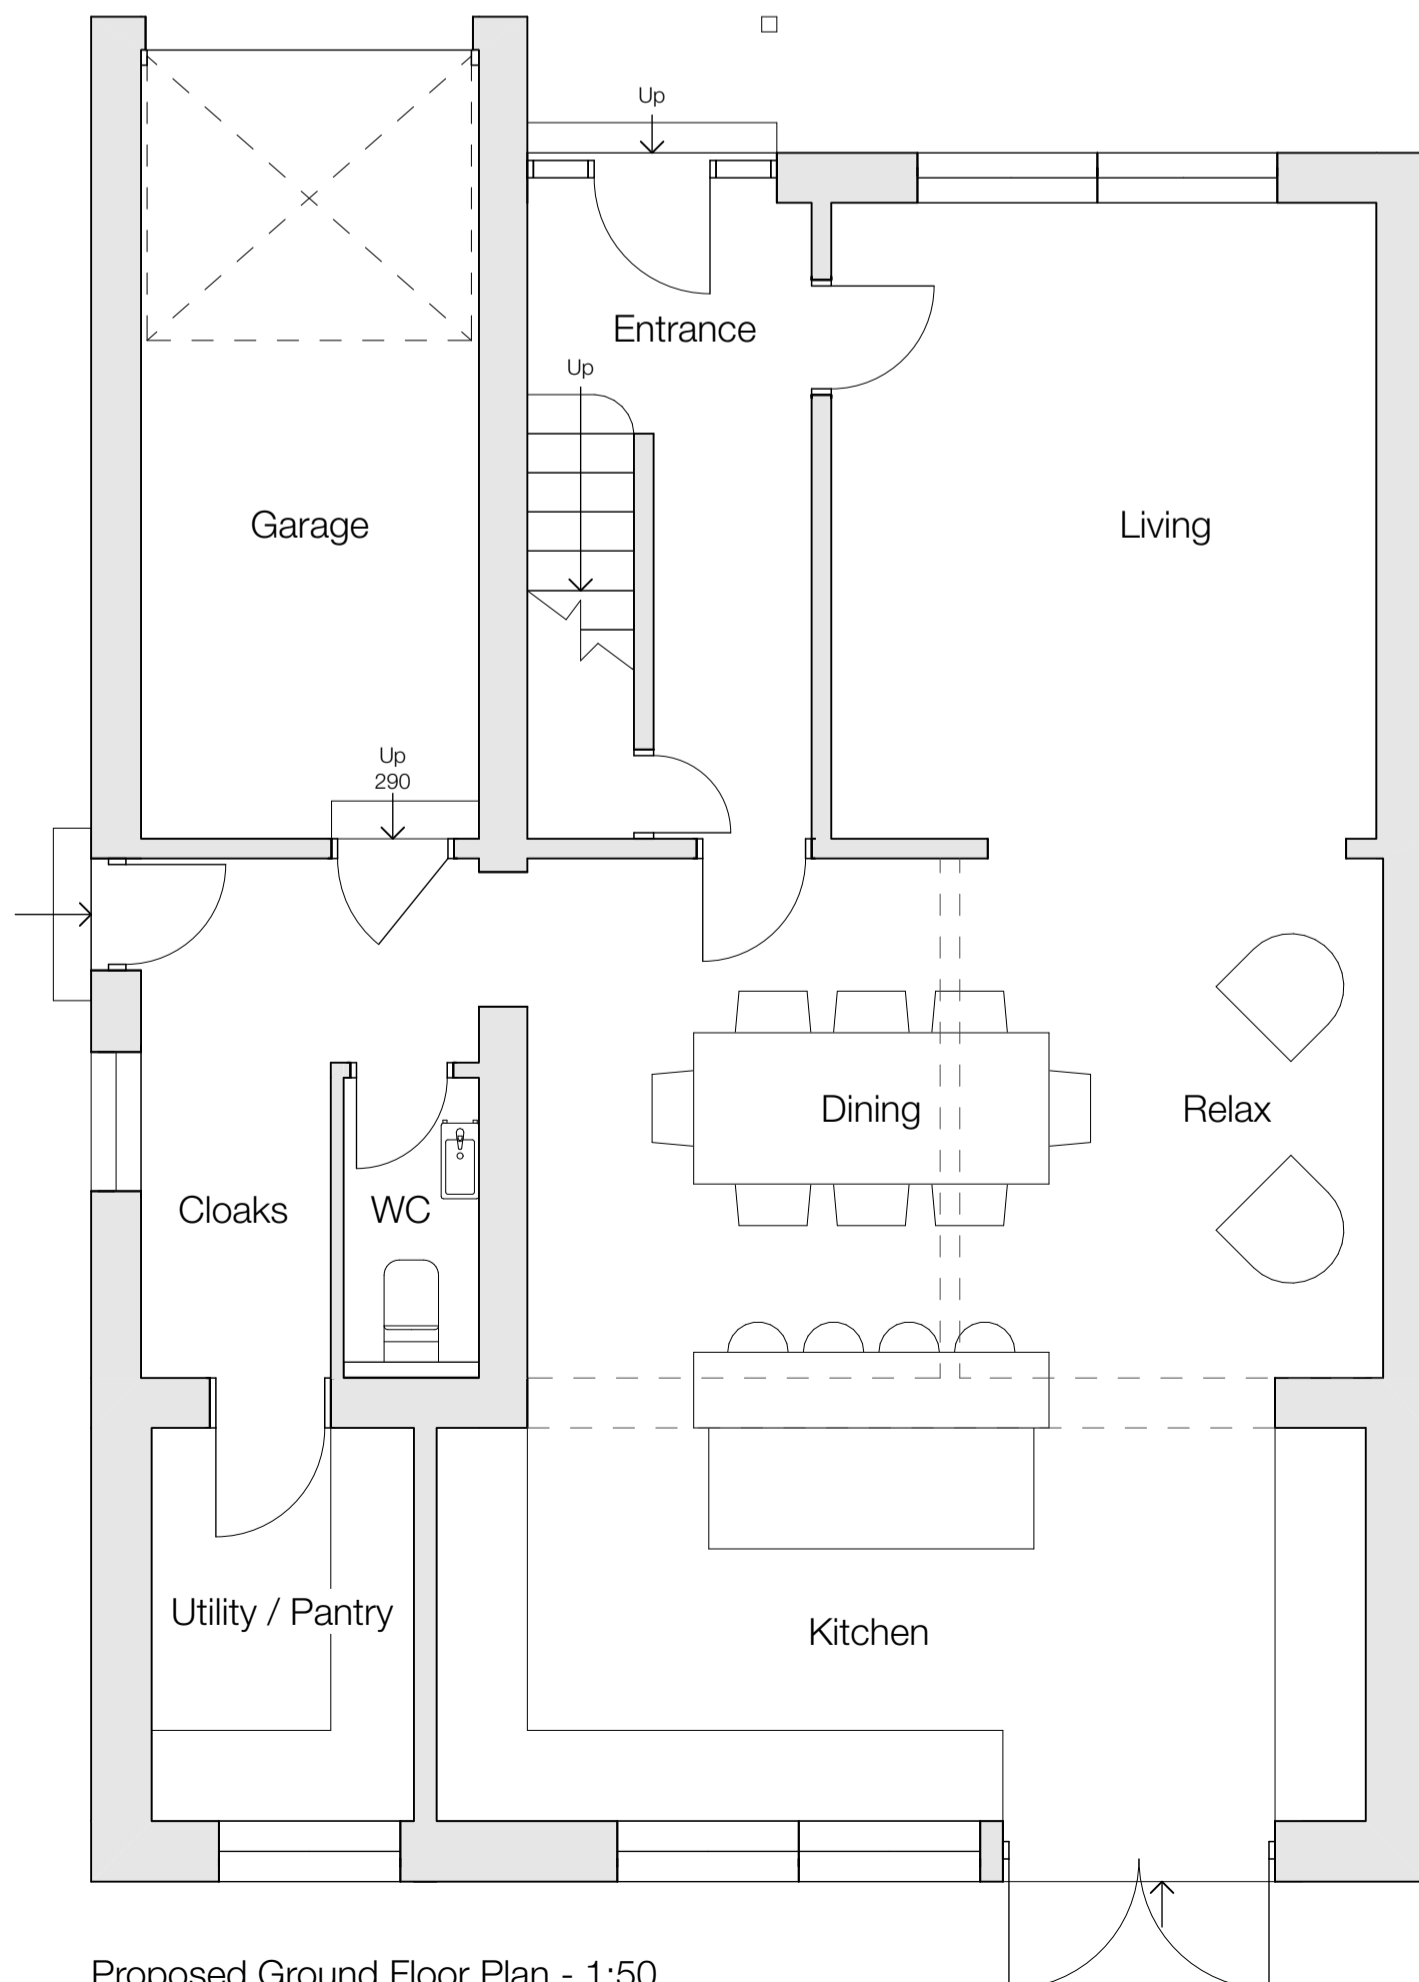


Proposed Ground Floor Plan - 1:50



North Elevation - 1:50

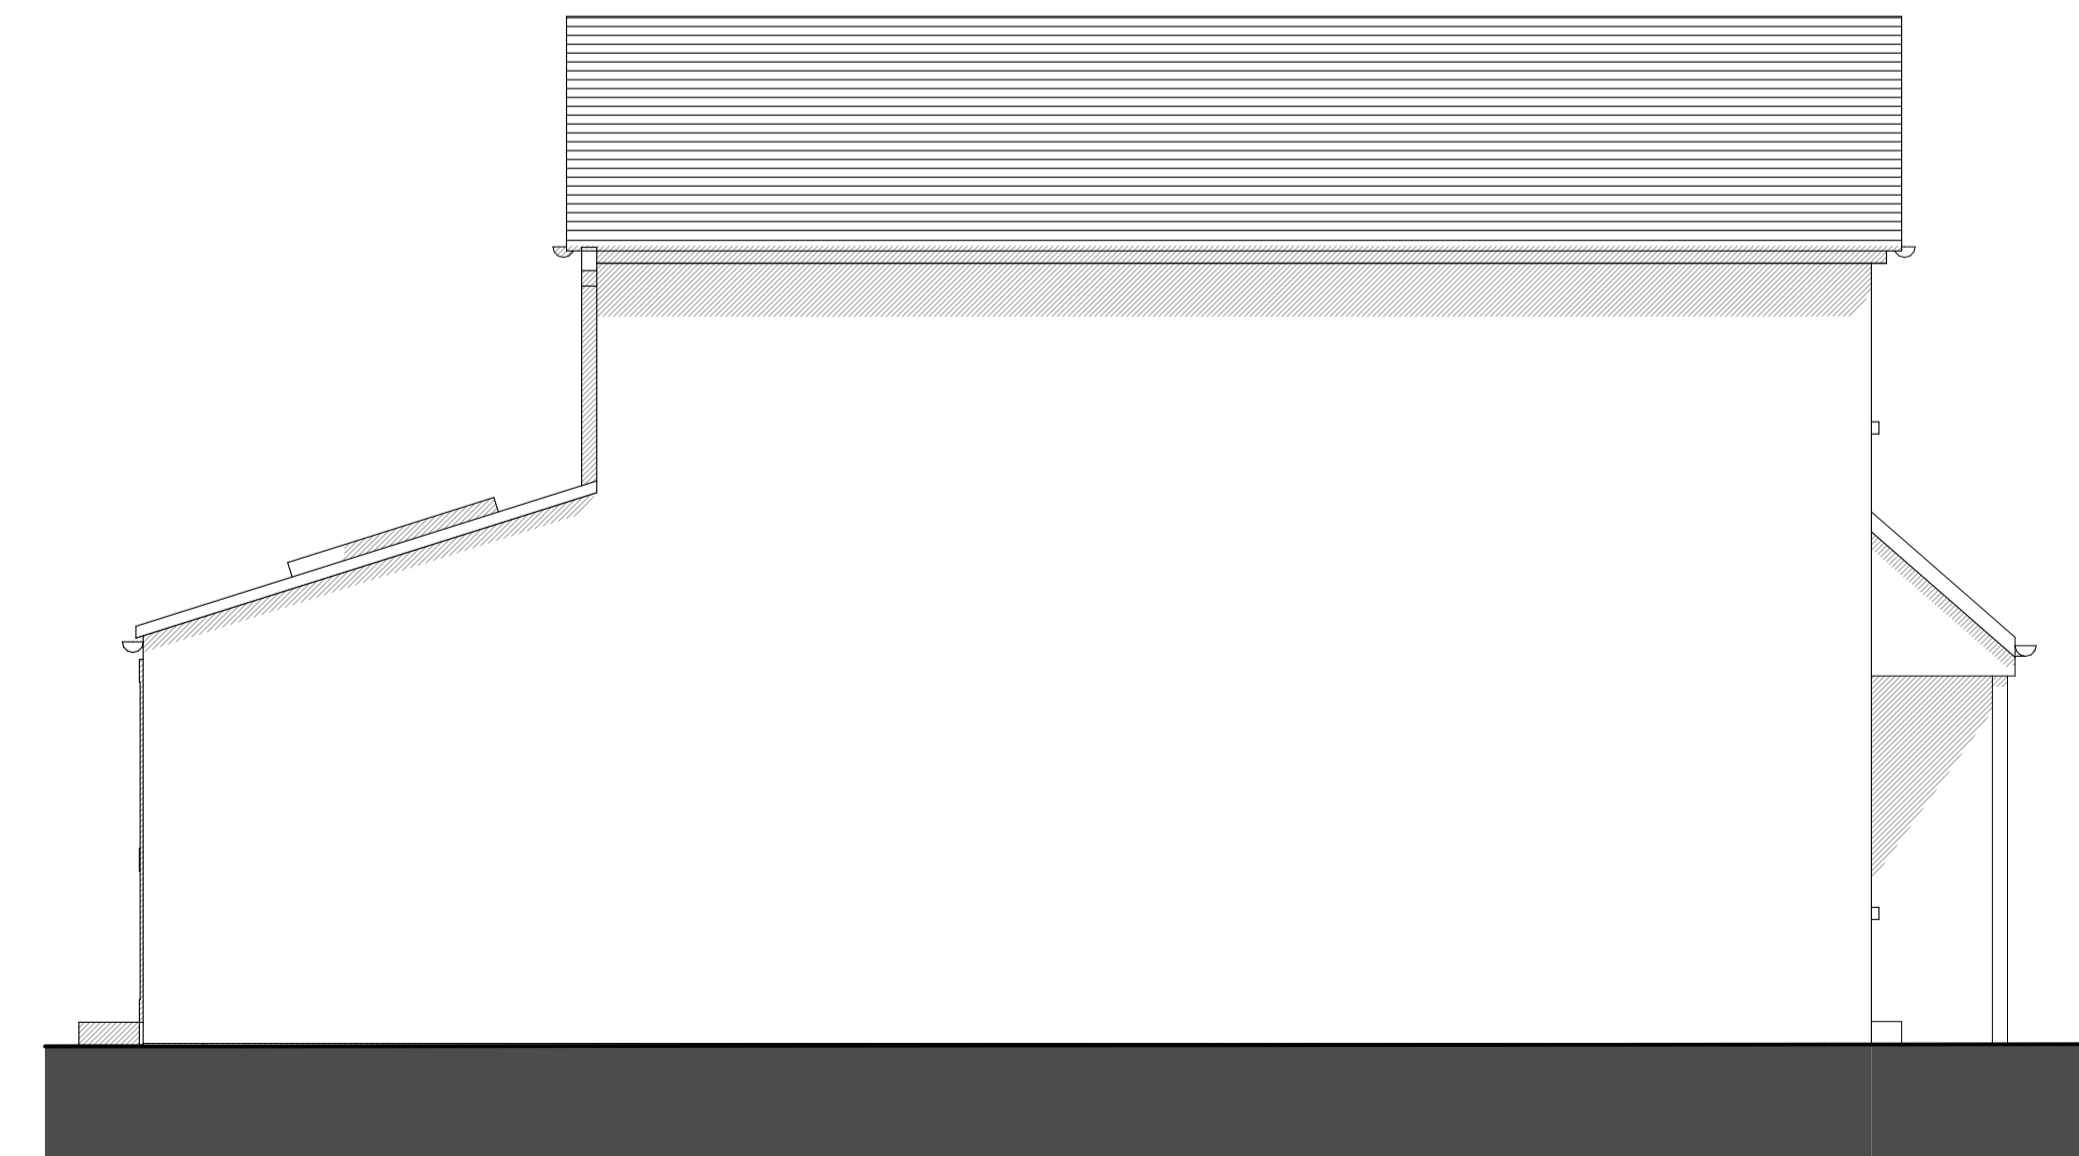

East Elevation - 1:50

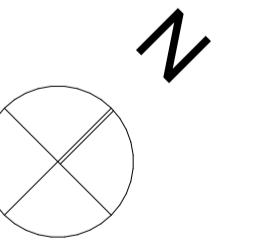

CLIENT Mr & Mrs Simmons

PROJECT 6 Osprey Drive, Netherton

DRAWING Proposed Drawings

DATE	December 2022	SCALE
		1:50
DRAWING NO.	02	REVISION
		A