





FRONT ELEVATION

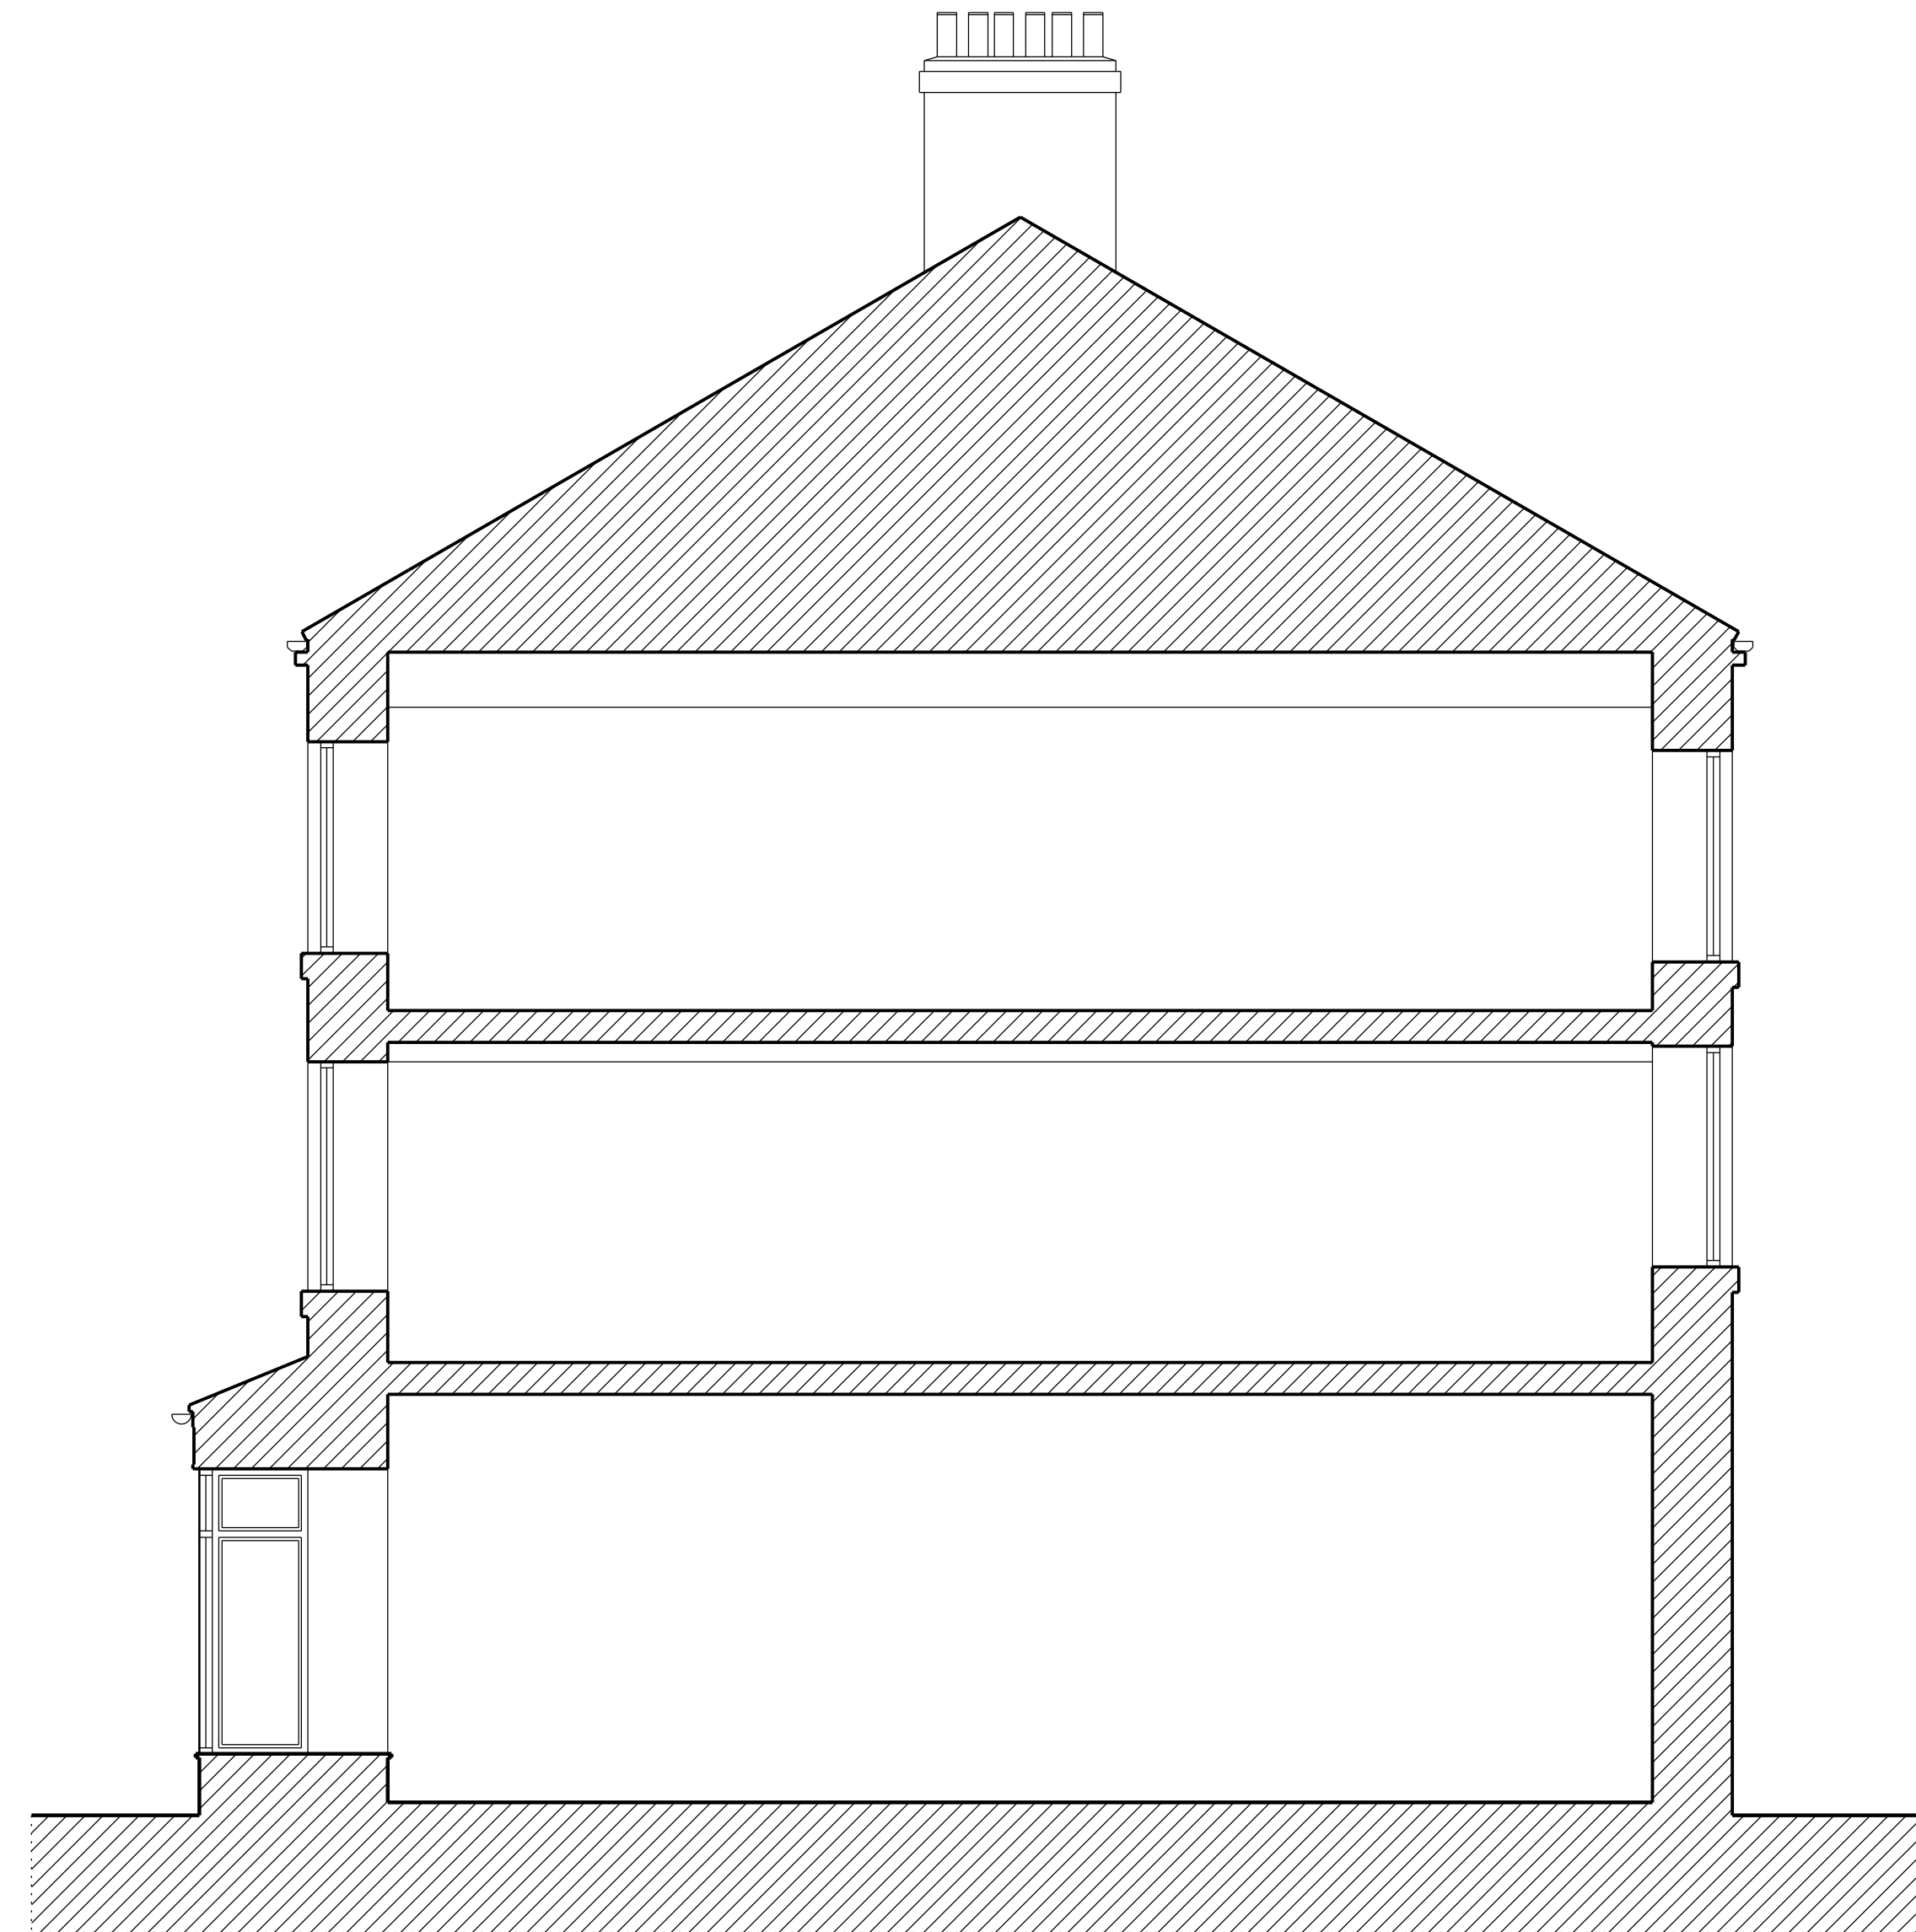

TYPICAL CROSS SECTION

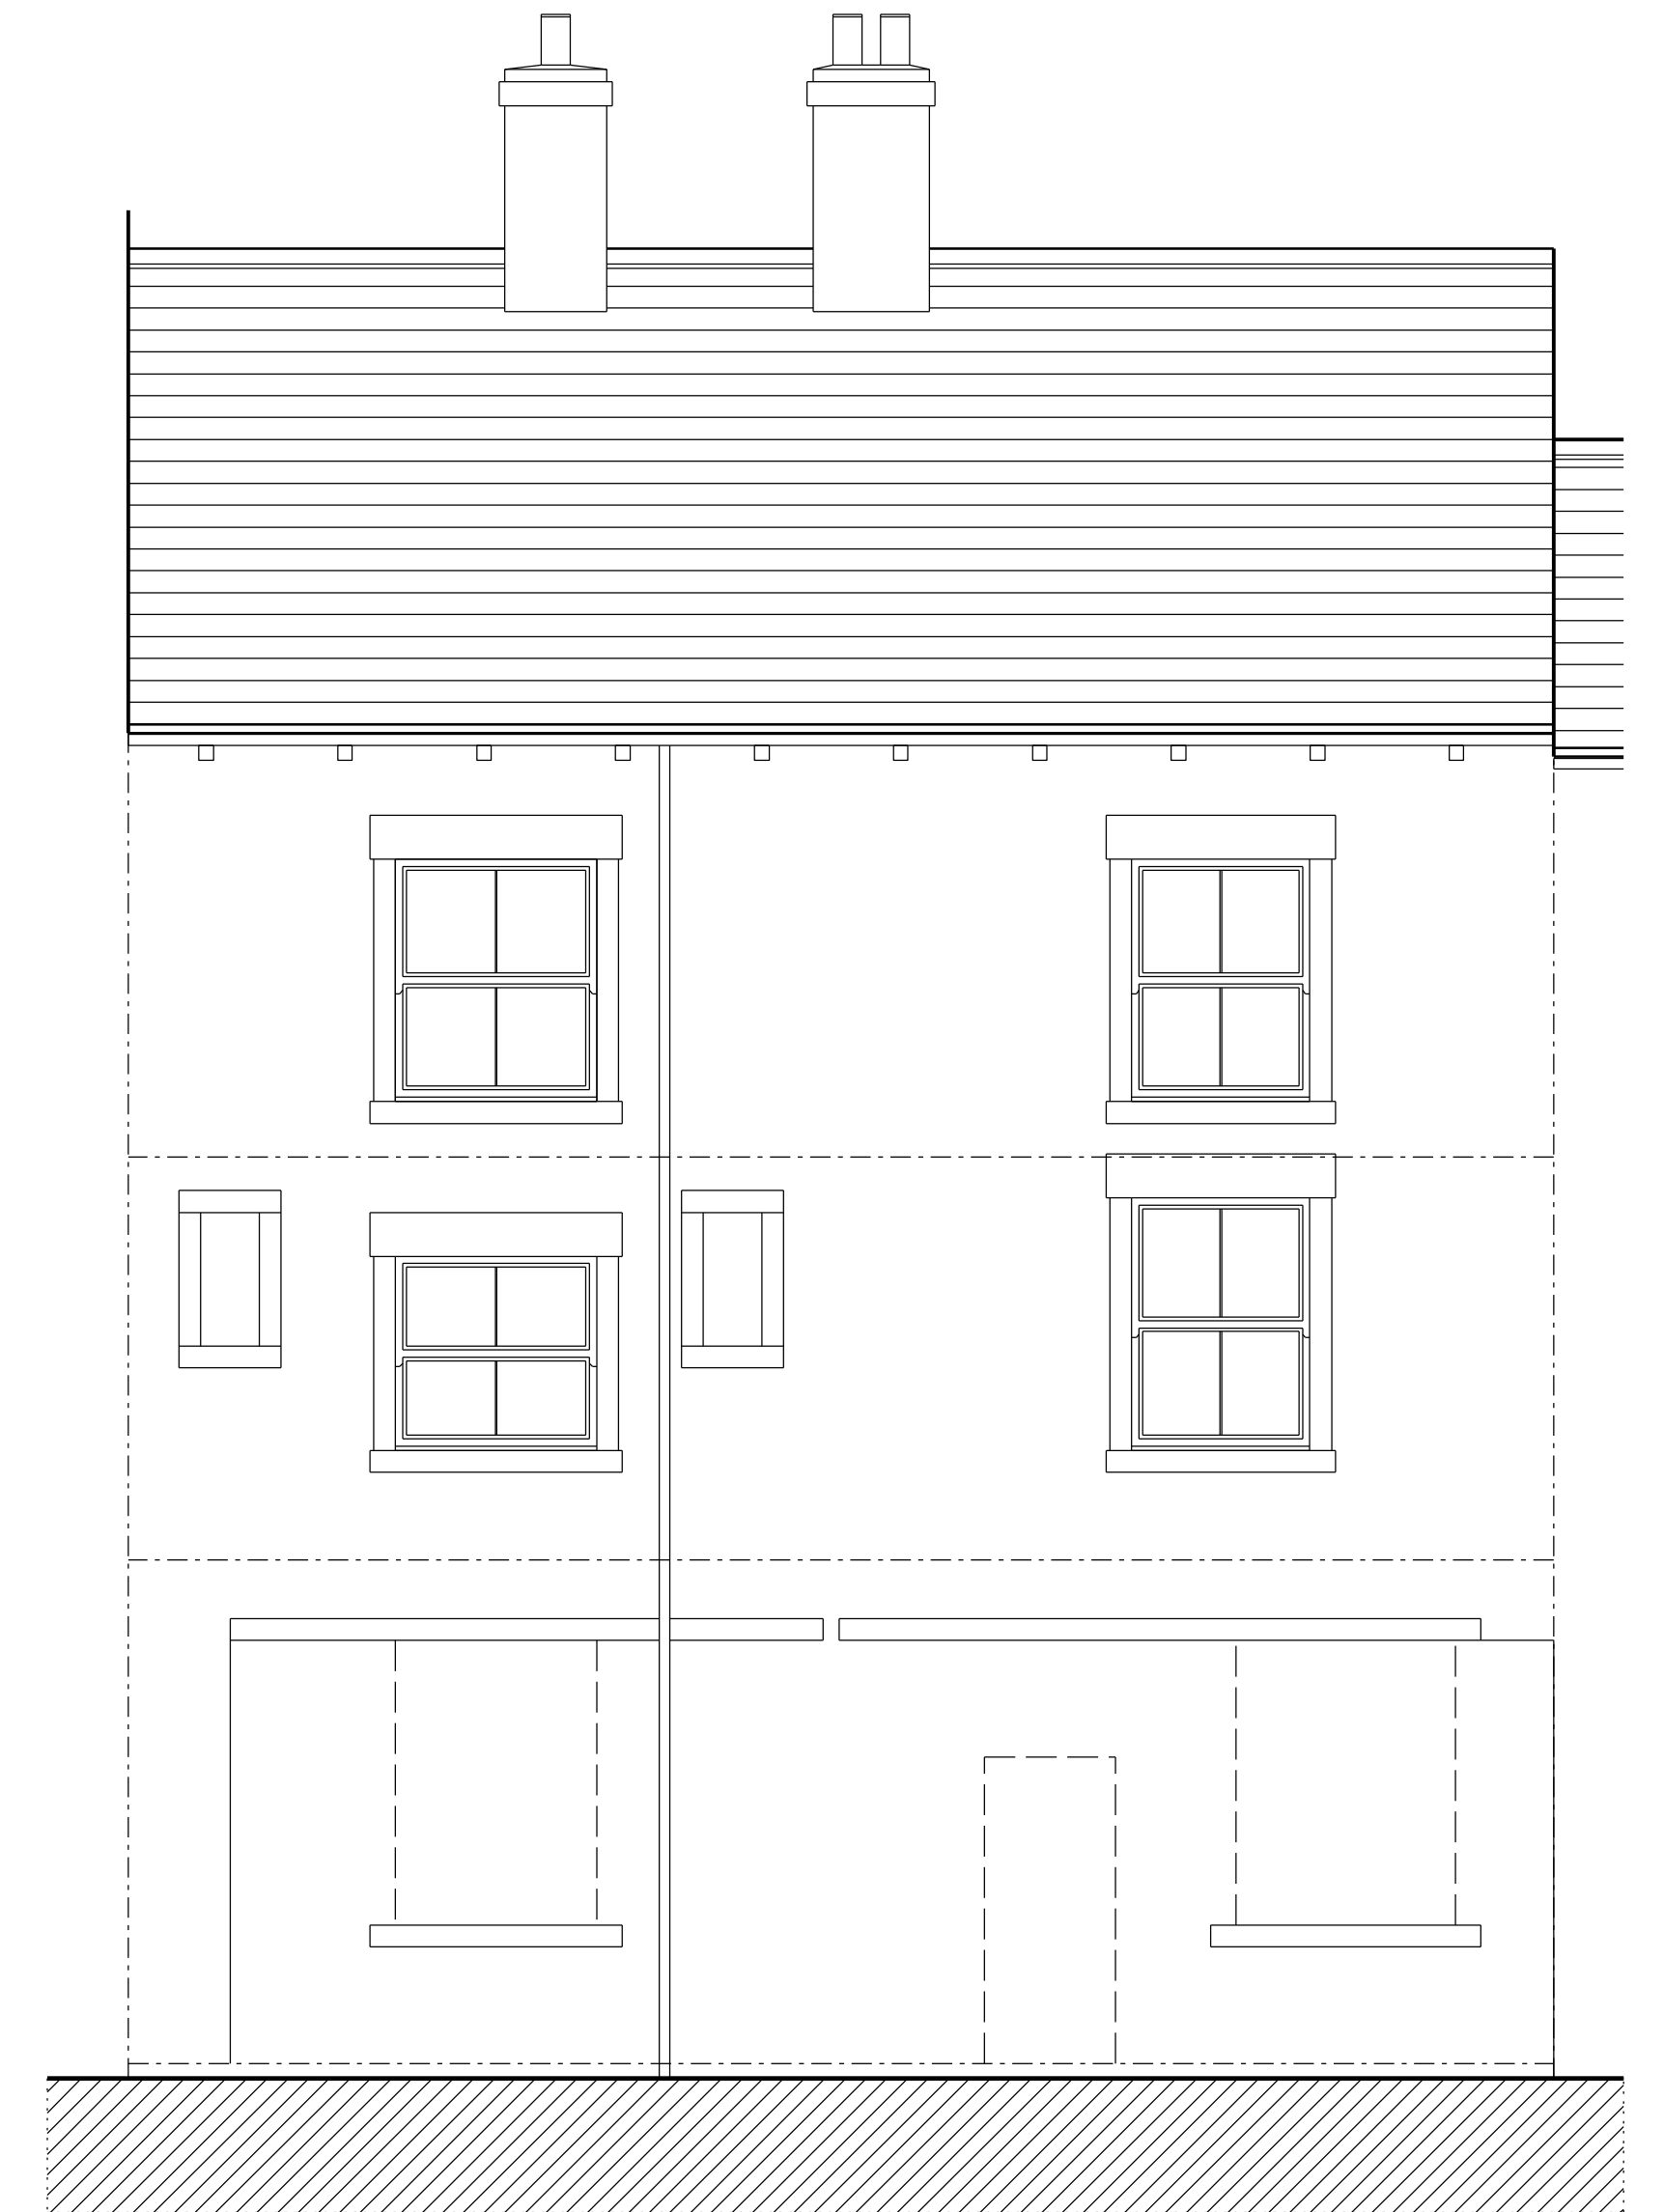

REAR ELEVATION

3 Westgate Dewsbury WF13 1JF EXISTING ELEVATIONS

SCALE 1:50 @ A1 1:100@A3