



Written dimensions on these drawings shall take precedence over scaled dimensions. Contractors shall verify and be responsible for all dimensions and conditions on the project and UHD Architectural Services must be notified of any variations from the dimensions and conditions shown by these drawings prior to commencement of any work. All contractors are deemed to have made themselves aware of site conditions prior to entering into any contract.


A1	1:50	1m	2	3	4	5
A3	1:100					

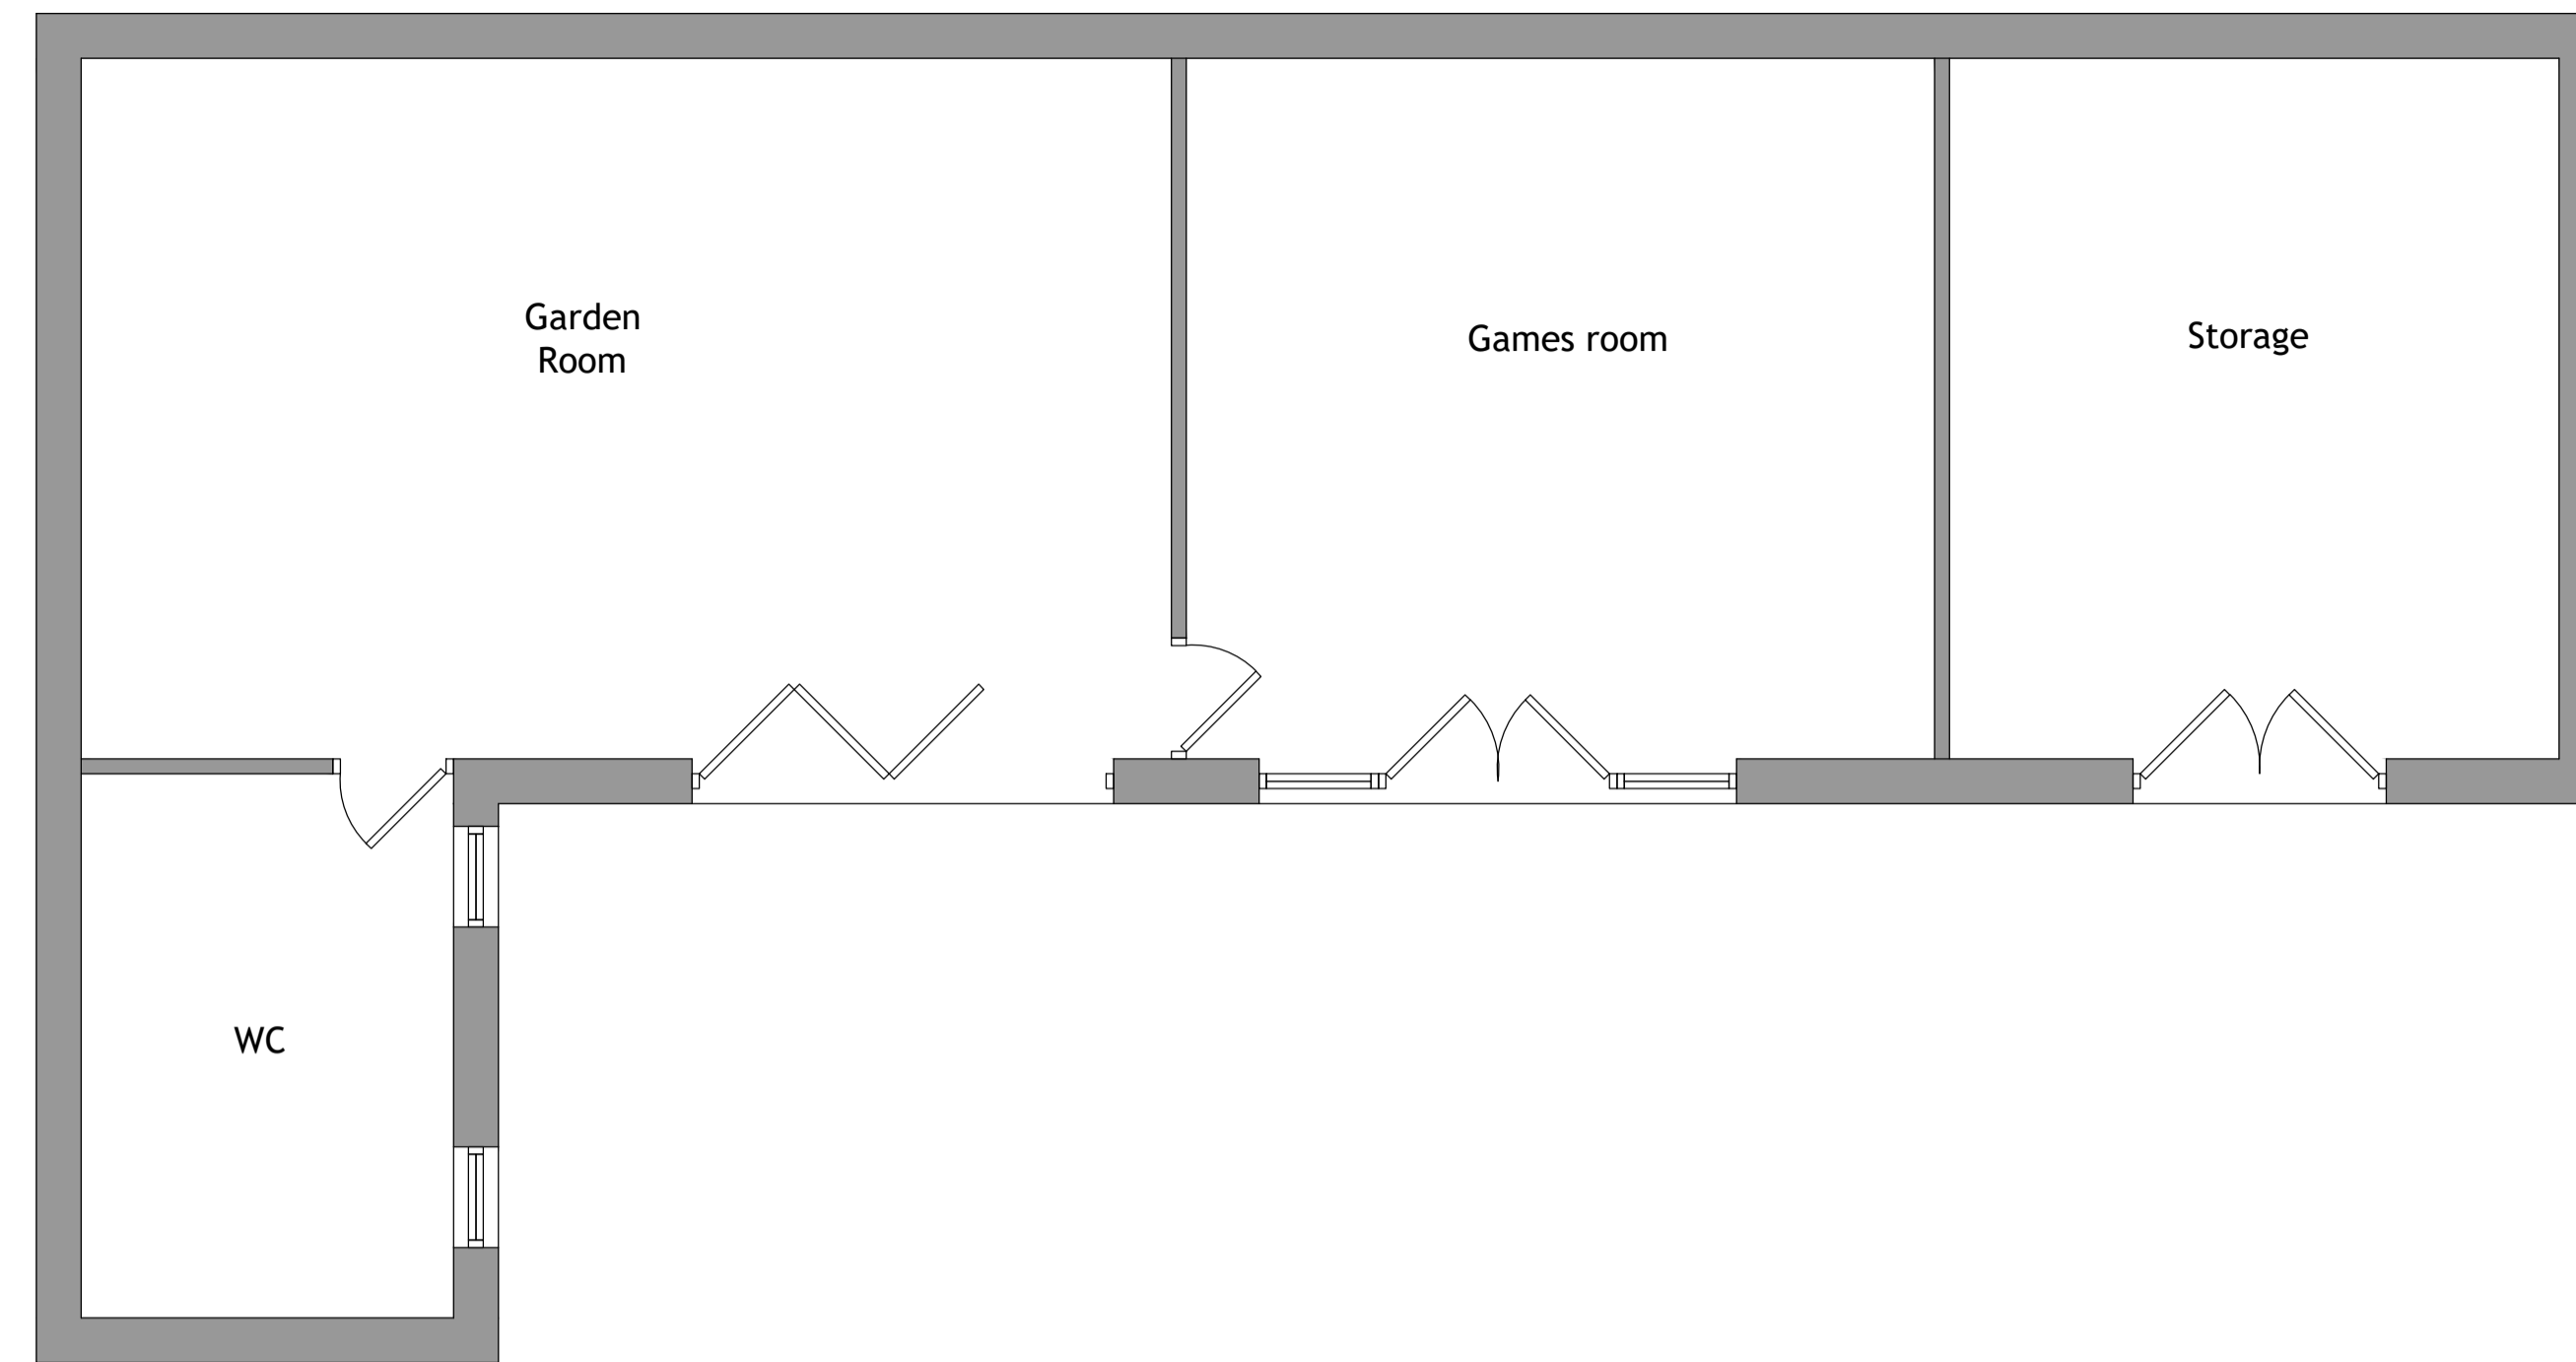


Ground Floor 1.50

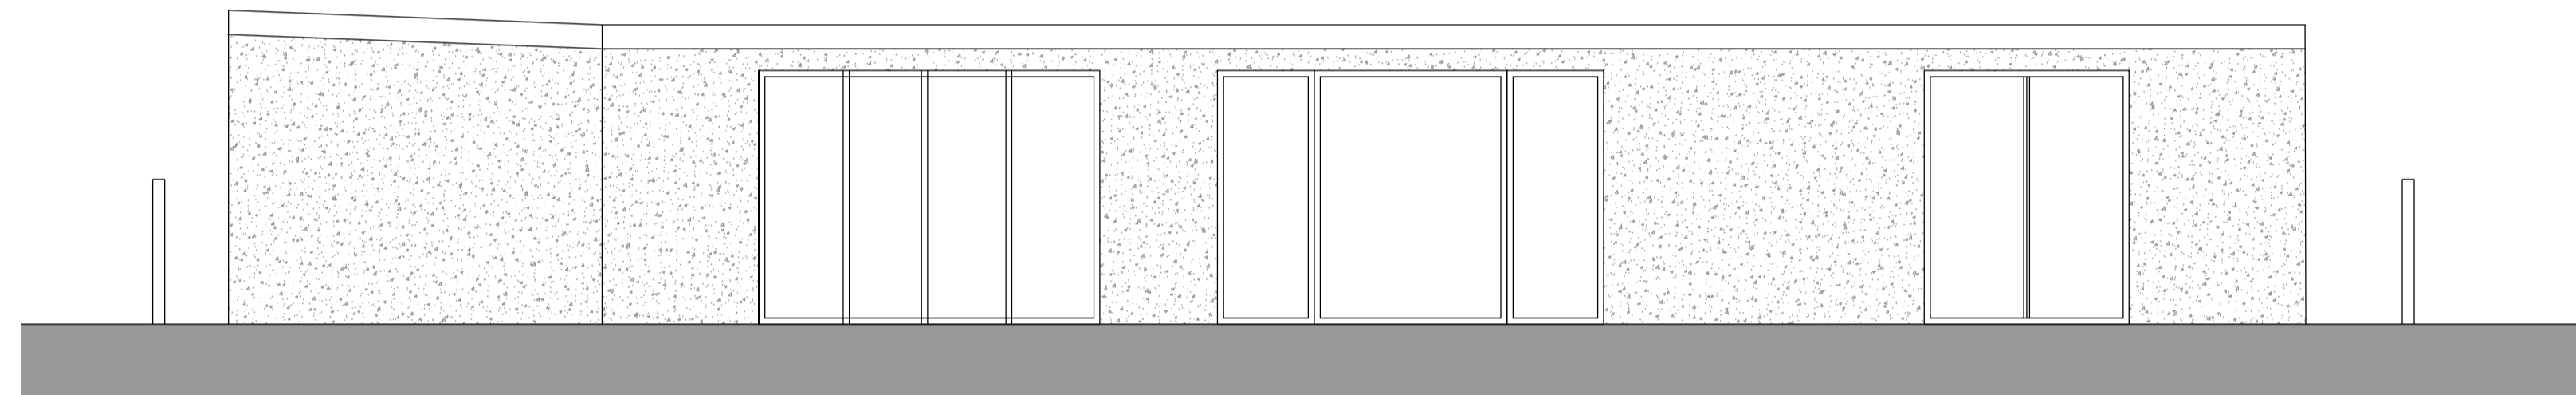


Front elevation 1.50

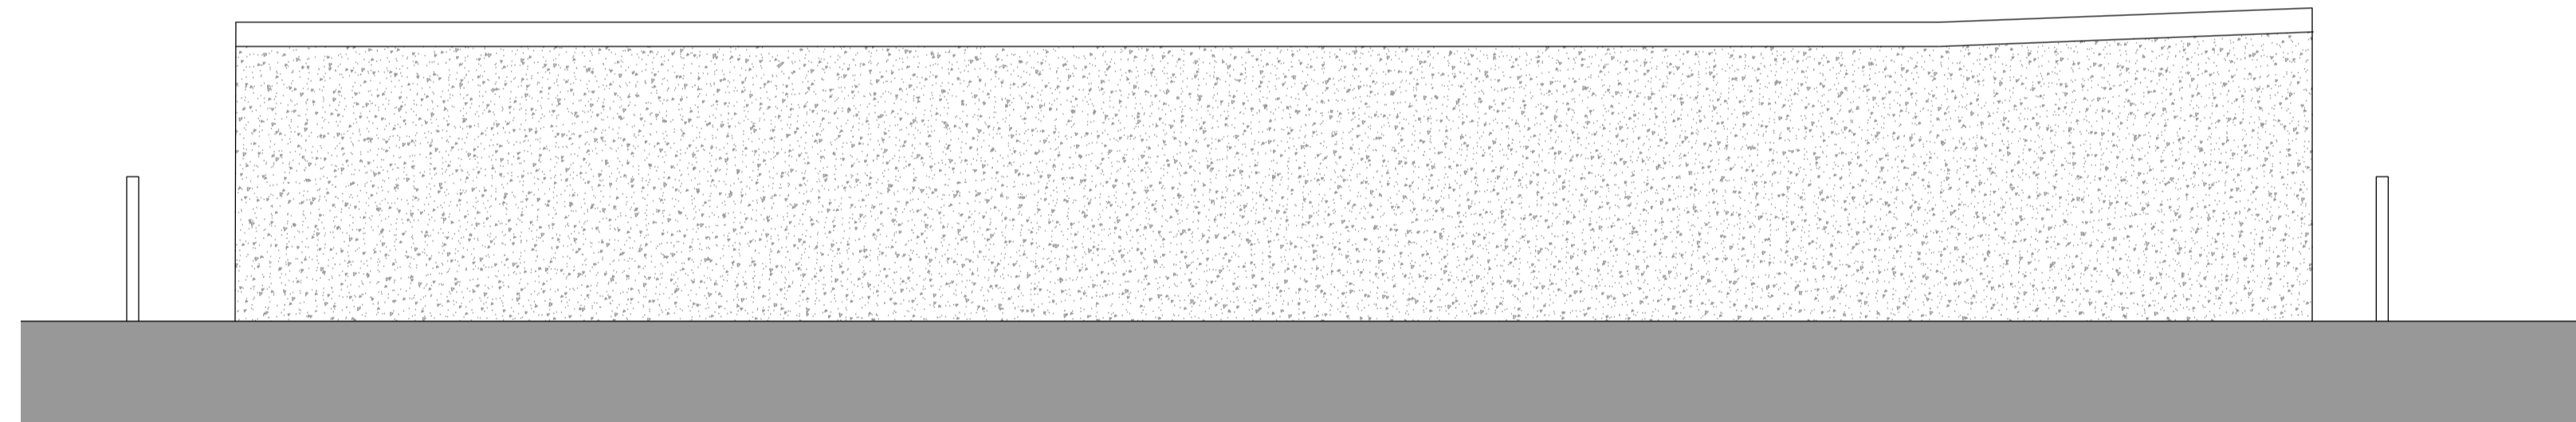

Rear elevation 1.50

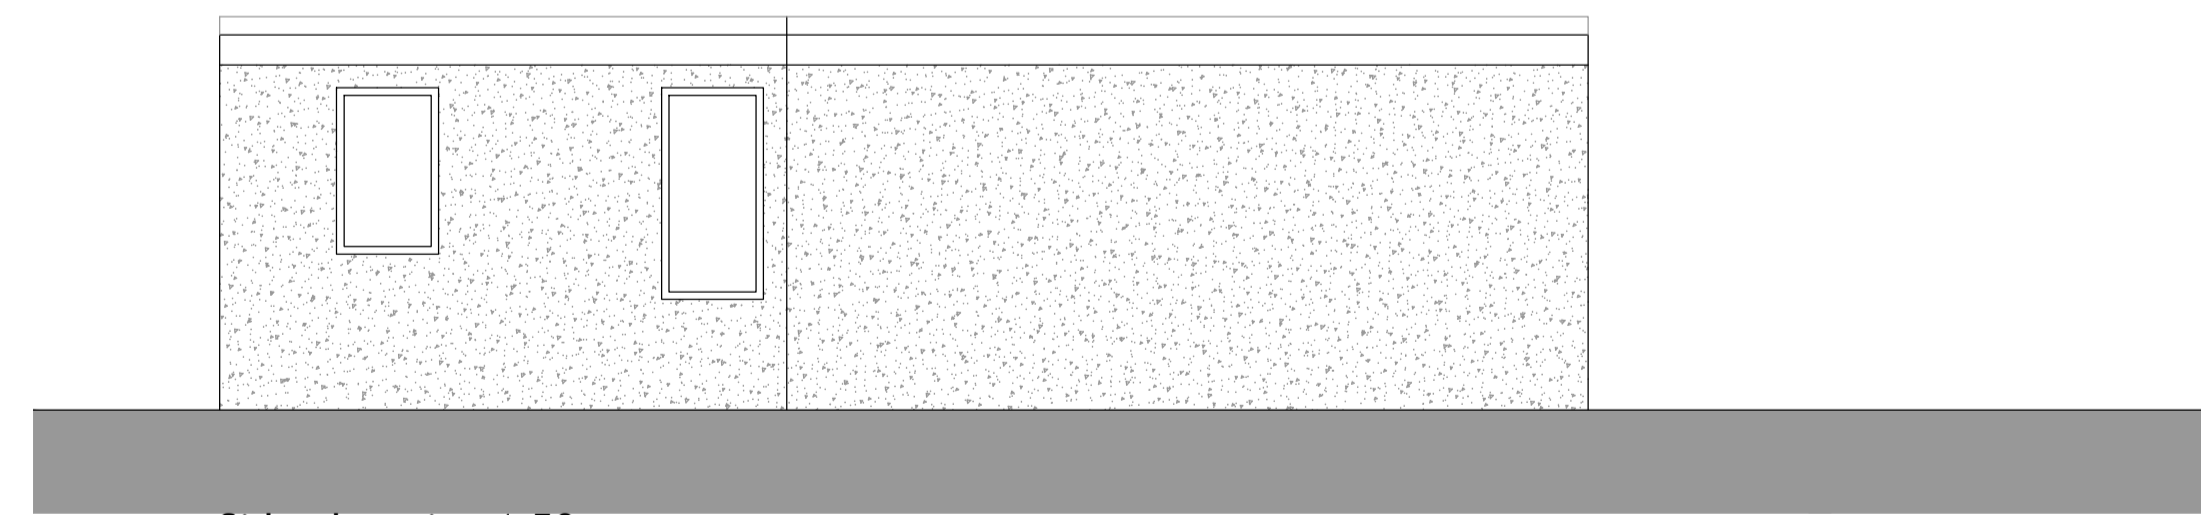

Side elevation 1.50

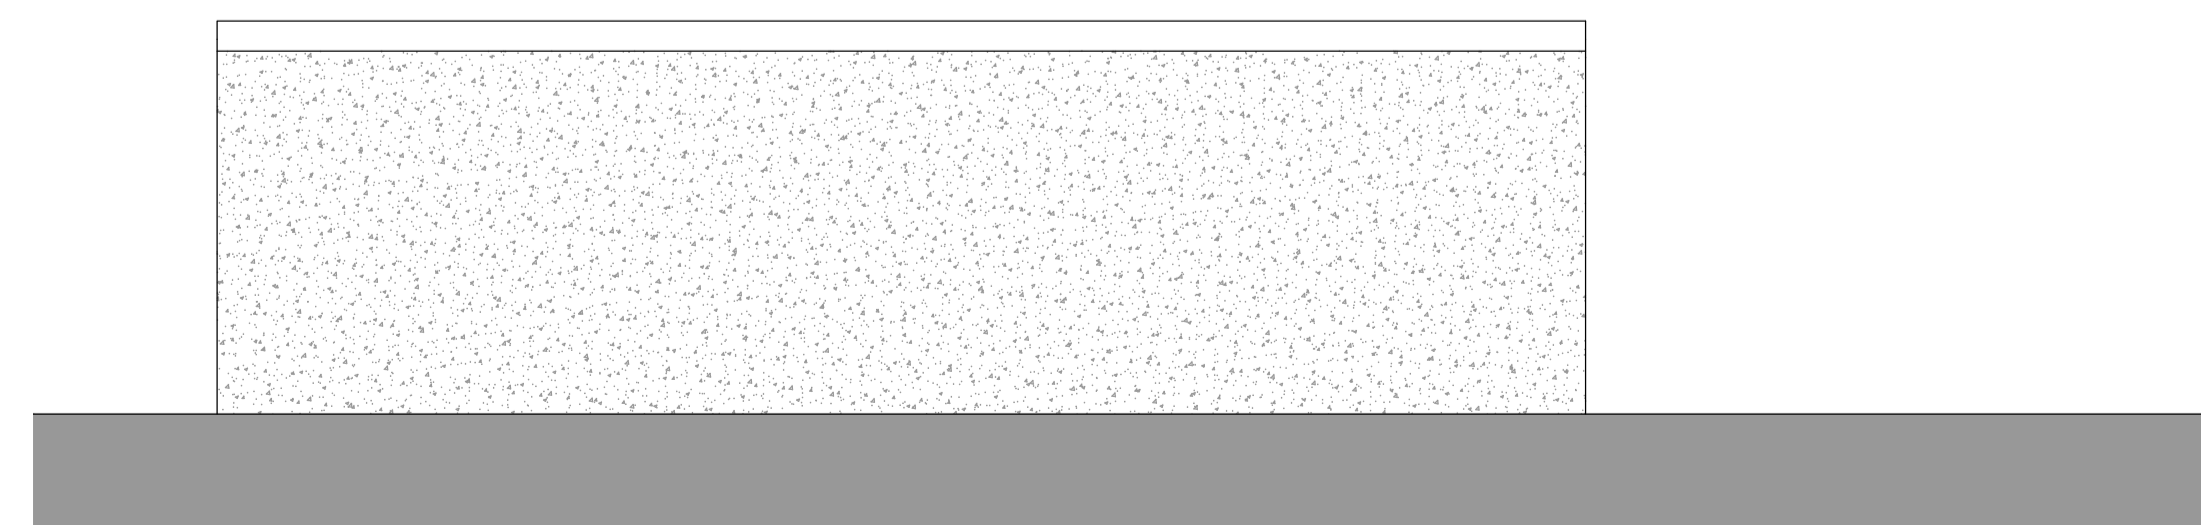

Side elevation 1.50




Location Plan 1.1250



Site Plan 1.500

REV	DESCRIPTION	DATE	DRAWN
-----	-------------	------	-------

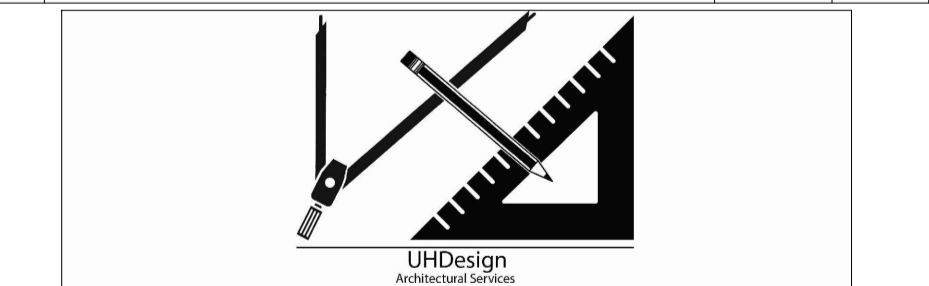

CLIENT	Mrs Simi Hussain		
ADDRESS	388 Bradley Road HD2 1PU, Huddersfield		
PROJECT	Outbuilding		
DRAWING	Proposed Layout and Elevations		
DRAWN	UH	DATE	JAN 23
		SCALE	1.50@A1
DWG No.	2210/02		
STATUS	PLANNING		