


As Existing - South-West Elevation
Scale: 1:200



As Existing - North-East Elevation
Scale: 1:200



As Existing - Typical Section
Scale: 1:200

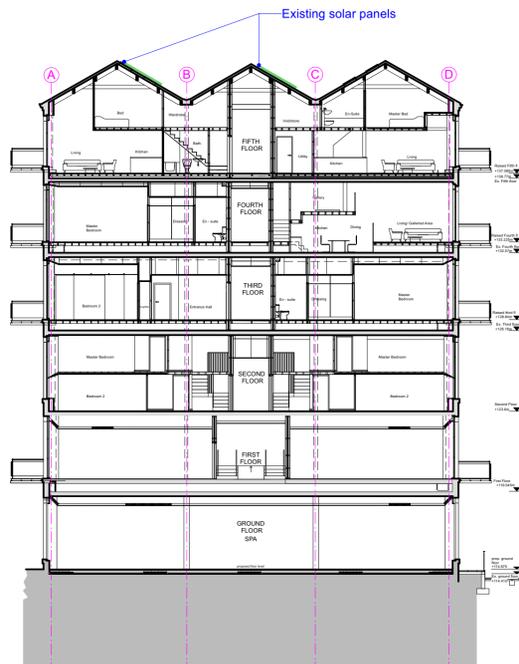

As Existing - North-East Section
Scale: 1:200



- NOTES:
- 1 - COPYRIGHT OF THIS DRAWING IS THE PROPERTY OF THE ARCHITECTS AND MAY NOT BE REPRODUCED WITHOUT THEIR PERMISSION.
 - 2 - WRITTEN DIMENSIONS TO BE USED IN PREFERENCE TO SCALED DIMENSIONS AT ALL TIMES.
 - 3 - ALL DIMENSIONS AND LEVELS TO BE VERIFIED BY THE CONTRACTOR ON SITE AND ANY DISCREPANCIES REPORTED TO THE ARCHITECTS.
 - 4 - DRAWINGS ARE BASED ON THE ASSUMPTION THAT ADEQUATE LOAD BEARING CAPACITY STRUTUM WILL BE ENCOUNTERED AT THE DEPTHS INDICATED. IF THIS IS FOUND NOT TO BE THE CASE, THE DEPTHS MUST BE INCREASED TO THE SATISFACTION OF THE LOCAL AUTHORITY INSPECTOR AND BUILDING REGULATION REQUIREMENTS.
 - 5 - ALL STRUCTURAL TIMBER IS TO BE TANAISED OR SIMILARLY TREATED.
 - 6 - D.P.C. TO BE PLACED AT ALL CAVITY CLOSURES AND TO BE APPROVED BY THIS OFFICE PRIOR TO INSTALLATION.
 - 7 - ALL DIMENSIONS INDICATED ON THIS DRAWING ARE STRUCTURAL DIMENSIONS AND DO NOT ALLOW FOR THICKNESS OF FINISHES.



Photovoltaic Solar cell panels
- EXISTING LAYOUT

REV	DESCRIPTION	DATE
A	Application	19/01/2023

bellis | architects

London t: 020 7831 2333 www.bellisarchitects.com

CONTRACT
Titanic Mill
Low Westwood Lane
Linthwaite

PROJECT STATUS
Planning Application
DRAWING TITLE
As Existing - Elevations and Sections

DRAWN BY	DATE	CHECKED
AP	10/01/2023	DB
SCALE	SHEET SIZE	REV
1:200	ISO A1	
DRAWING No	REV	
0122 - 012	A	