



As Proposed - South-West Elevation  
Scale: 1:200

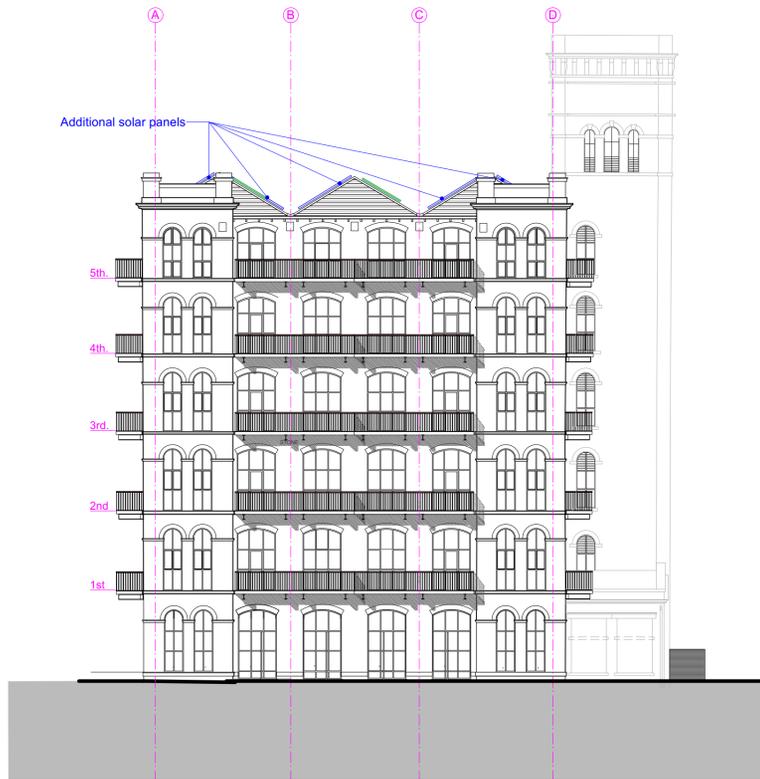

As Proposed - North-East Elevation  
Scale: 1:200



As Proposed - Typical Section  
Scale: 1:200

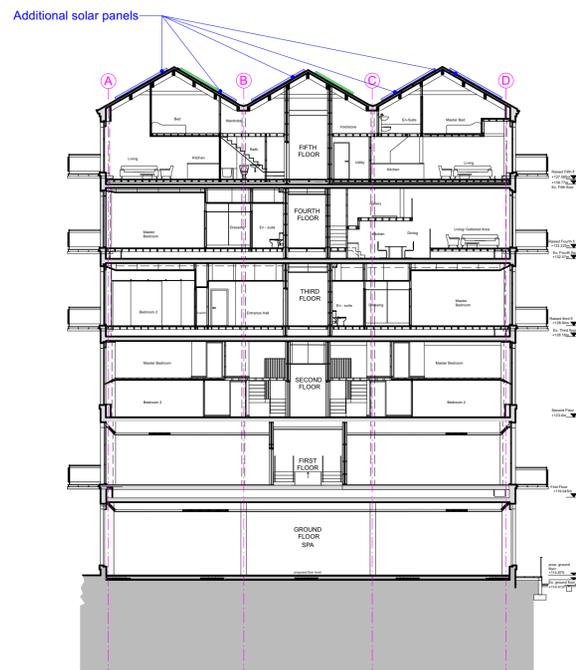

As Proposed - North-East Section  
Scale: 1:200



- NOTES:
- 1 - COPYRIGHT OF THIS DRAWING IS THE PROPERTY OF THE ARCHITECTS AND MAY NOT BE REPRODUCED WITHOUT THEIR PERMISSION.
  - 2 - WRITTEN DIMENSIONS TO BE USED IN PREFERENCE TO SCALED DIMENSIONS AT ALL TIMES.
  - 3 - ALL DIMENSIONS AND LEVELS TO BE VERIFIED BY THE CONTRACTOR ON SITE AND ANY DISCREPANCIES REPORTED TO THE ARCHITECTS.
  - 4 - DRAWINGS ARE BASED ON THE ASSUMPTION THAT ADEQUATE LOAD BEARING CAPACITY STRUTUM WILL BE ENCOUNTERED AT THE DEPTHS INDICATED. IF THIS IS FOUND NOT TO BE THE CASE, THE DEPTHS MUST BE INCREASED TO THE SATISFACTION OF THE LOCAL AUTHORITY INSPECTOR AND BUILDING REGULATION REQUIREMENTS.
  - 5 - ALL STRUCTURAL TIMBER IS TO BE TANNALISED OR SIMILARLY TREATED.
  - 6 - D.P.C. TO BE PLACED AT ALL CAVITY CLOSURES AND TO BE APPROVED BY THIS OFFICE PRIOR TO INSTALLATION.
  - 7 - ALL DIMENSIONS INDICATED ON THIS DRAWING ARE STRUCTURAL DIMENSIONS AND DO NOT ALLOW FOR THICKNESS OF FINISHES.



- Photovoltaic Solar cell panels - EXISTING LAYOUT TO BE REPLACED
- Photovoltaic Solar cell panels - PROPOSED ADDITIONAL LAYOUT

A	Application	19/01/2023
REV	DESCRIPTION	DATE

**bellis** | architects

London t: 020 7831 2333 www.bellisarchitects.com

CONTRACT  
**Titanic Mill**  
Low Westwood Lane  
Linthwaite

PROJECT STATUS  
Planning Application  
DRAWING TITLE  
**As Proposed - Elevations and Sections**

DRAWN BY	DATE	CHECKED
AP	10/01/2023	DB
SCALE	SHEET SIZE	
1:200	ISO A1	
DRAWING No	REV	
0122 - 312		A