



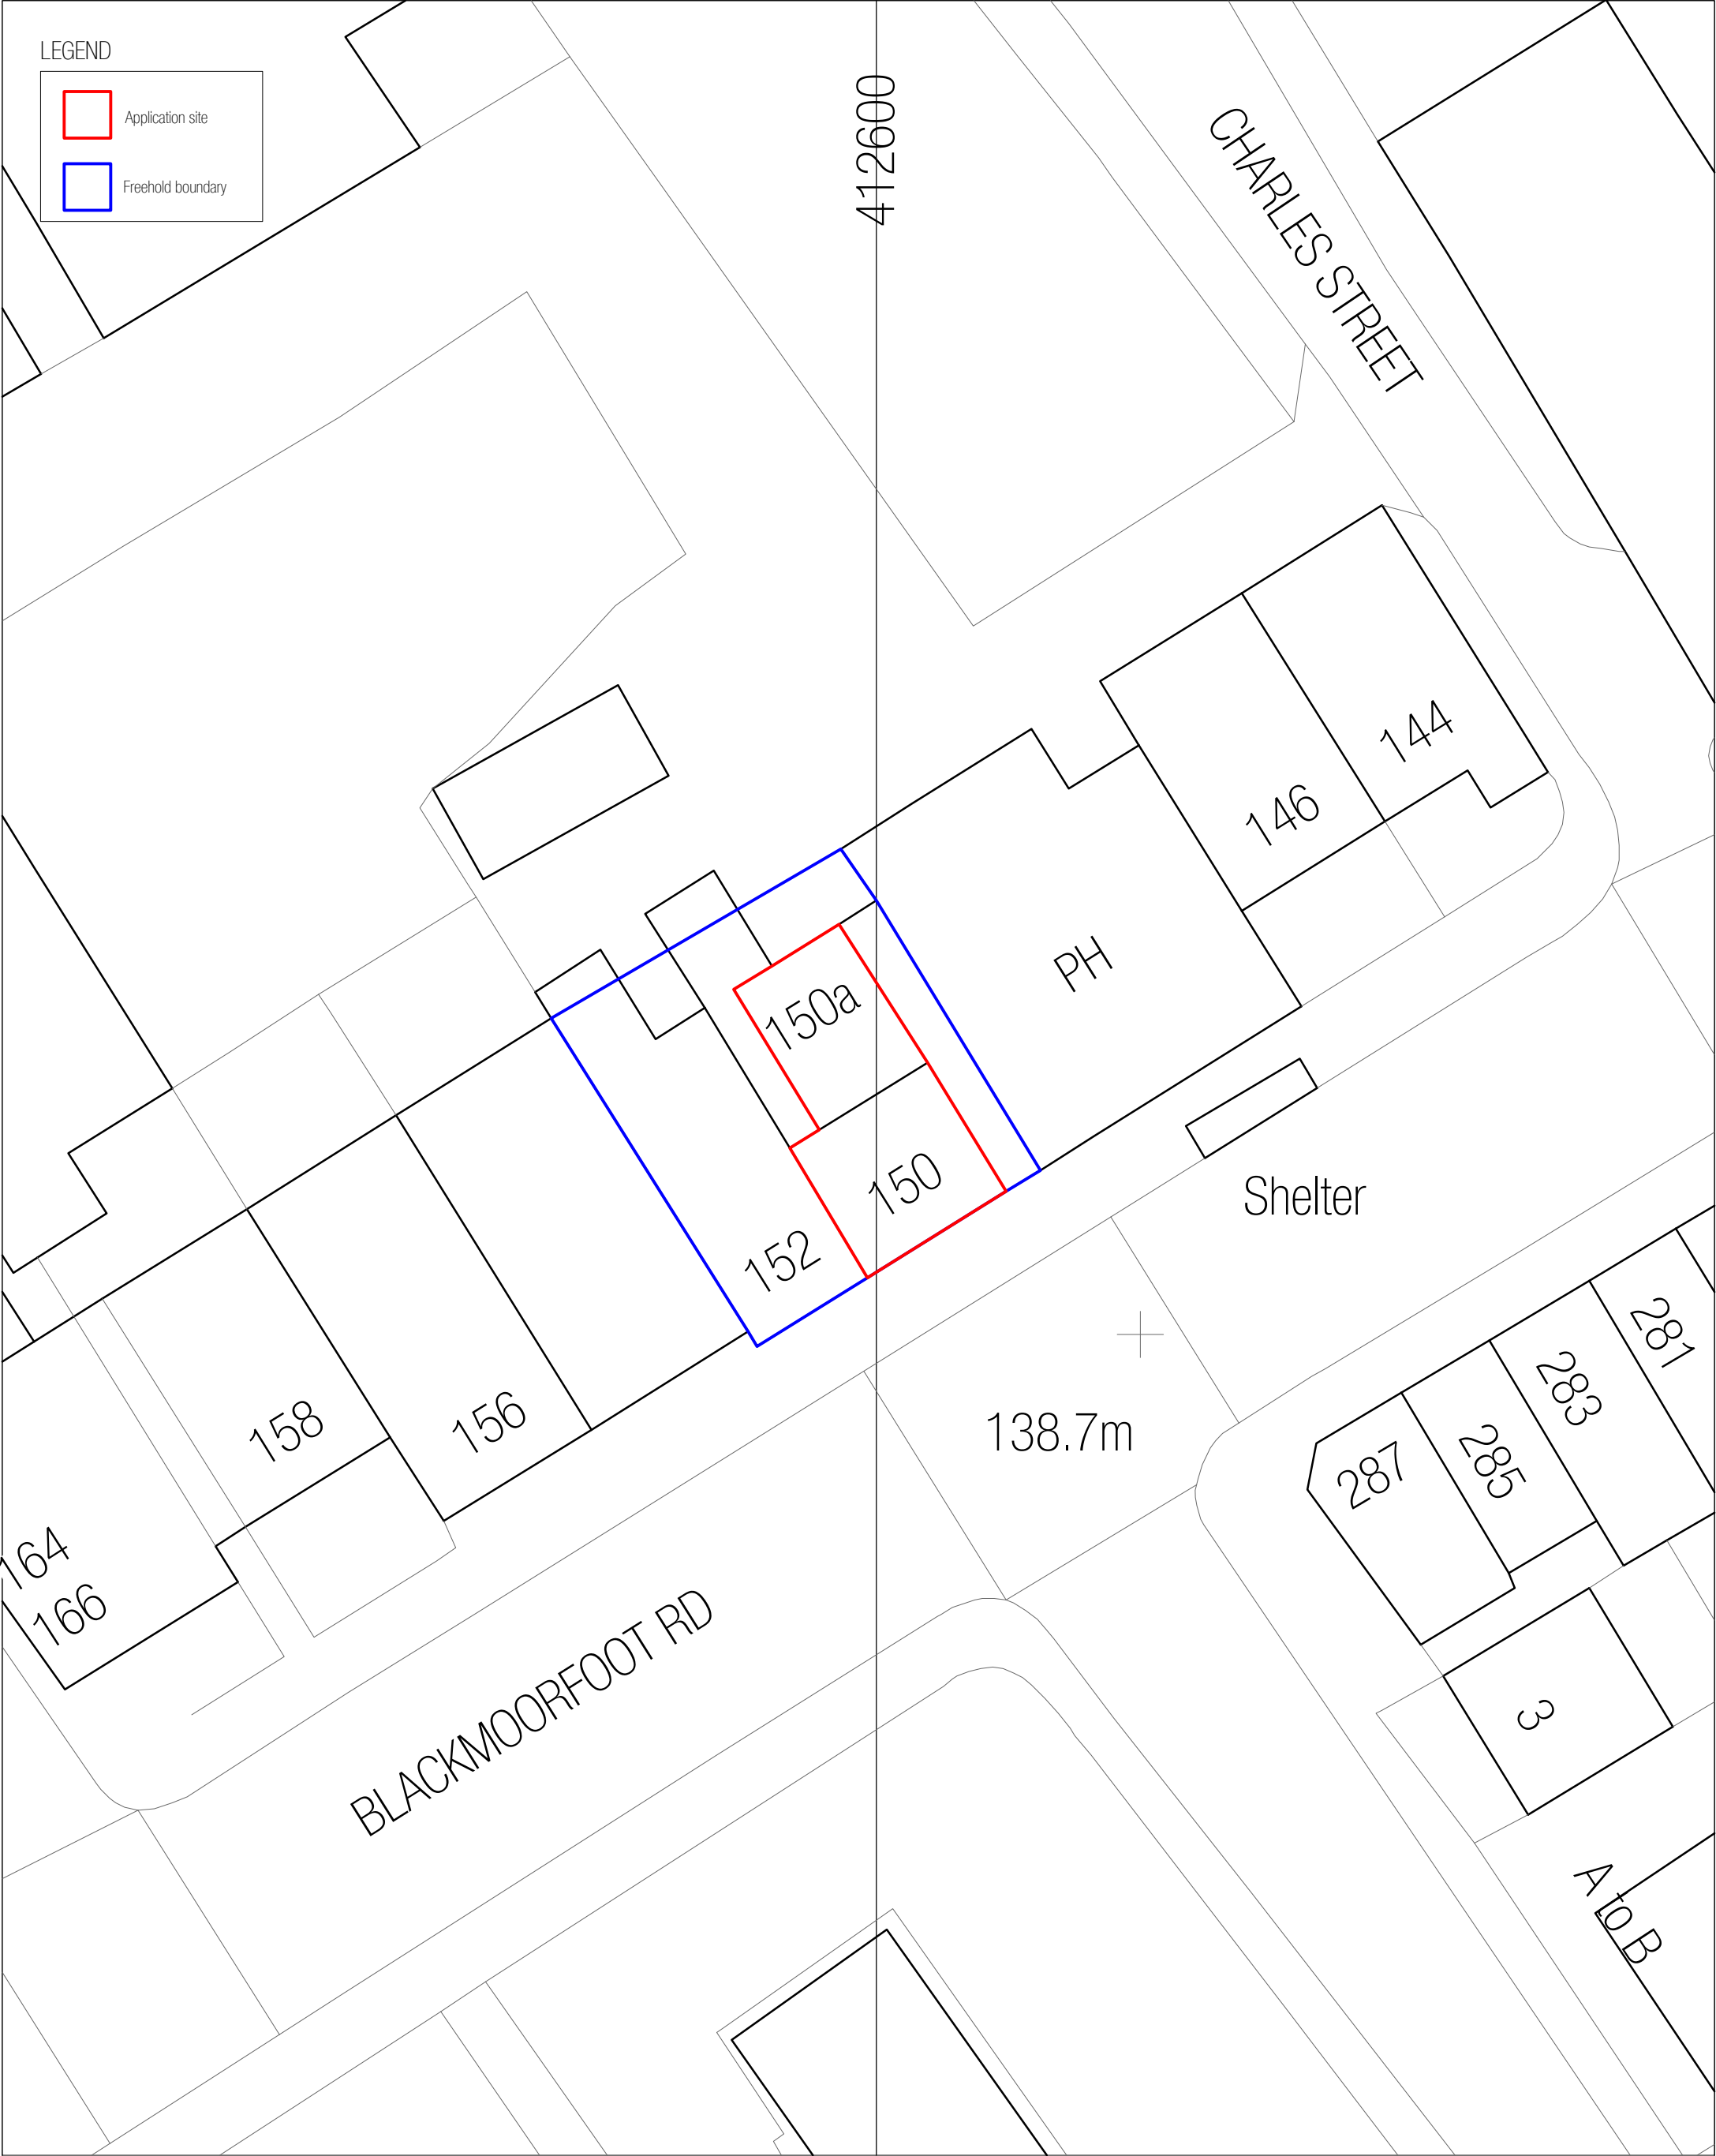

Ordnance Survey © Crown Copyright 2023
Licence No. 100047474

 

EASTFIELD

Architecture / Planning / Project Management

167-169 Great Portland St, 5th Floor, London W1W 5PF

info@eastfieldarchitecture.com

www.eastfieldarchitecture.com

REV	DATE	DESCRIPTION	Project Title		
A	26 JAN 2023	FIRST ISSUE	150 BLACKMOORFOOT RD		
			Drawing Title	Project No	Scale
			SITE PLAN	1190	1:50 @ A3
			Status	Drawing No.	Revision
			3 - SPATIAL COORDINATION	1190-3-OS-02	A