


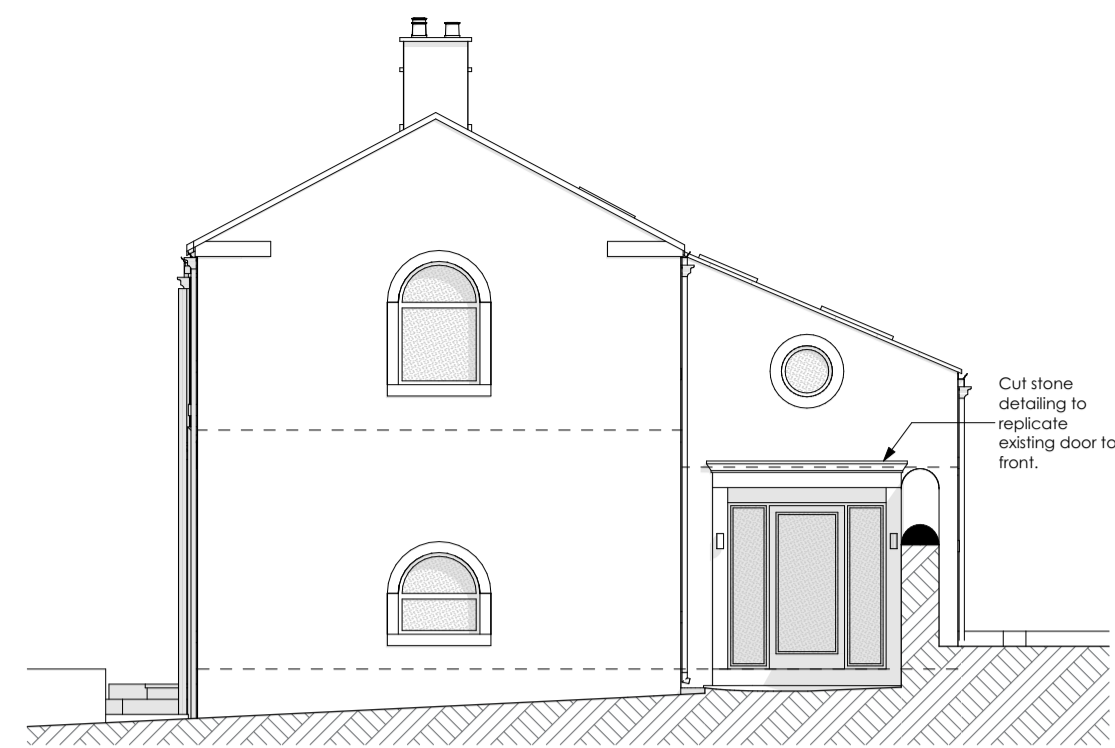


North East Elevation
1:100



North West Elevation
1:100




Sketch 02 - Image 1

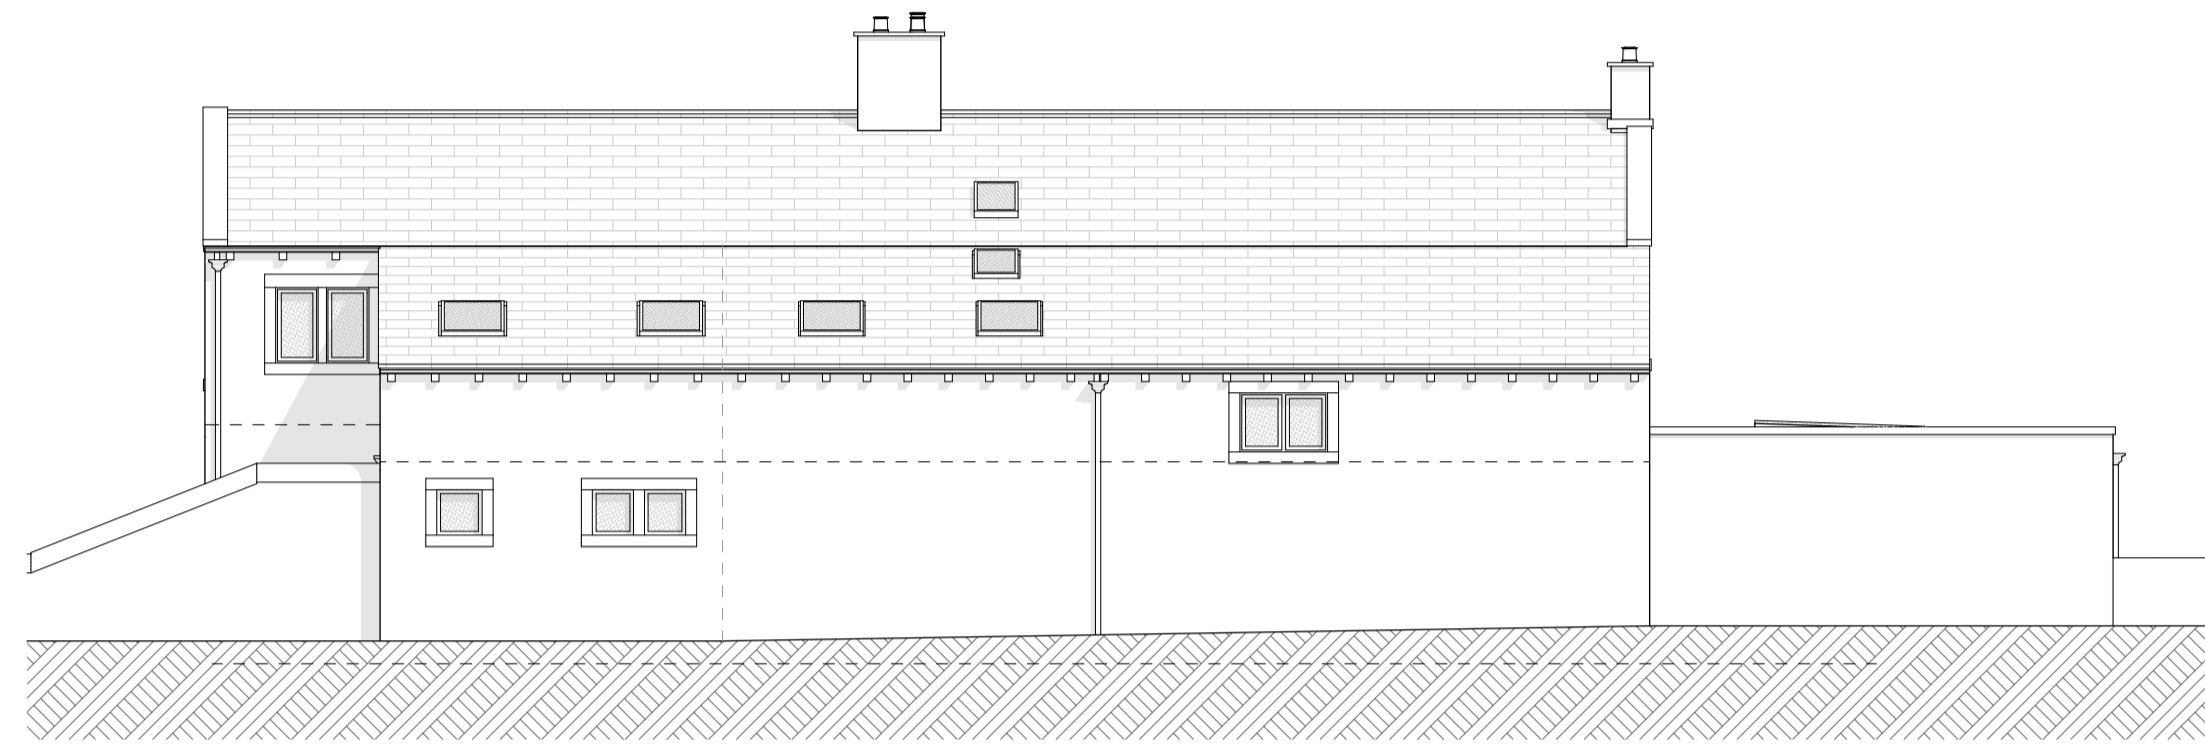


South West Elevation
1:100



South East Elevation
1:100

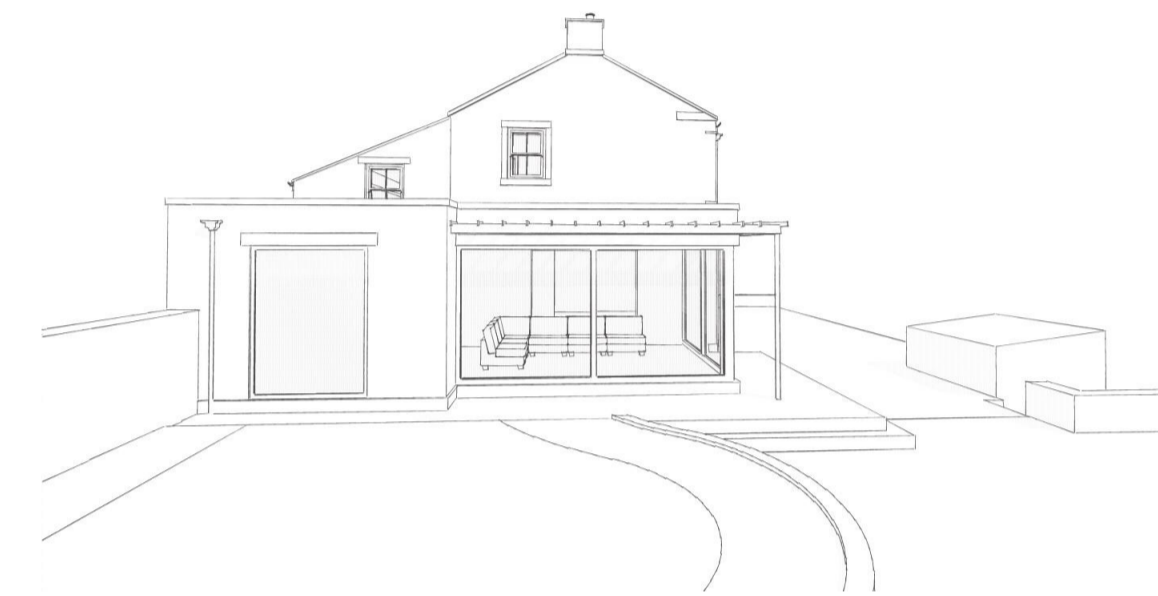


Sketch 02 - Image 2

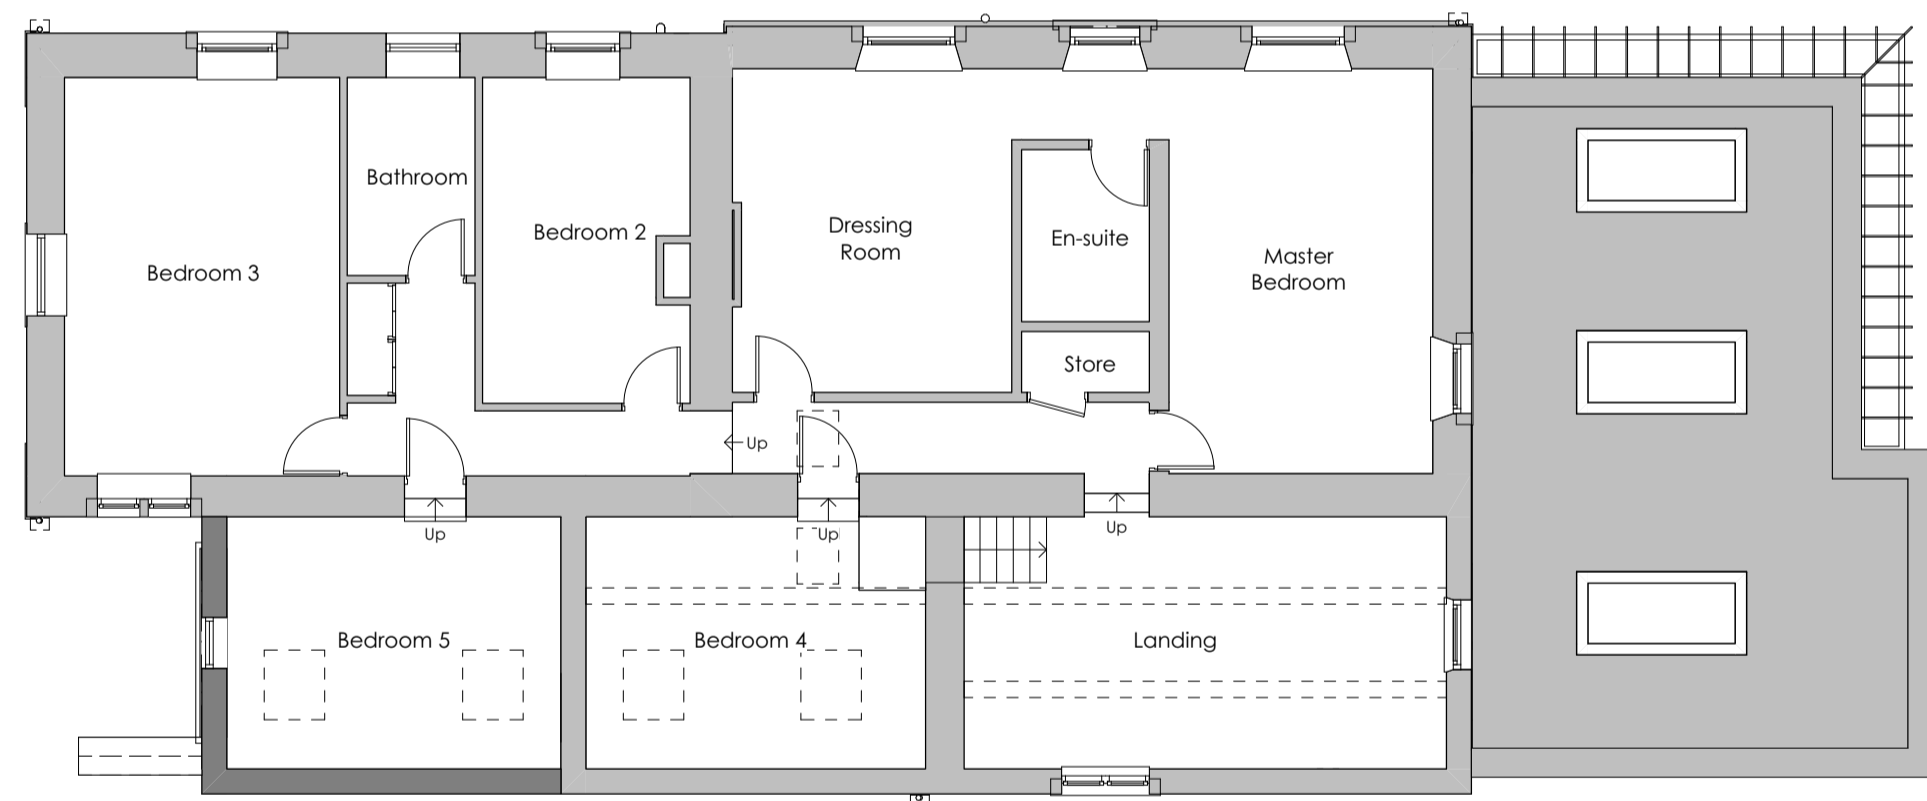

First Floor
1:100



Sketch 02 - Image 3

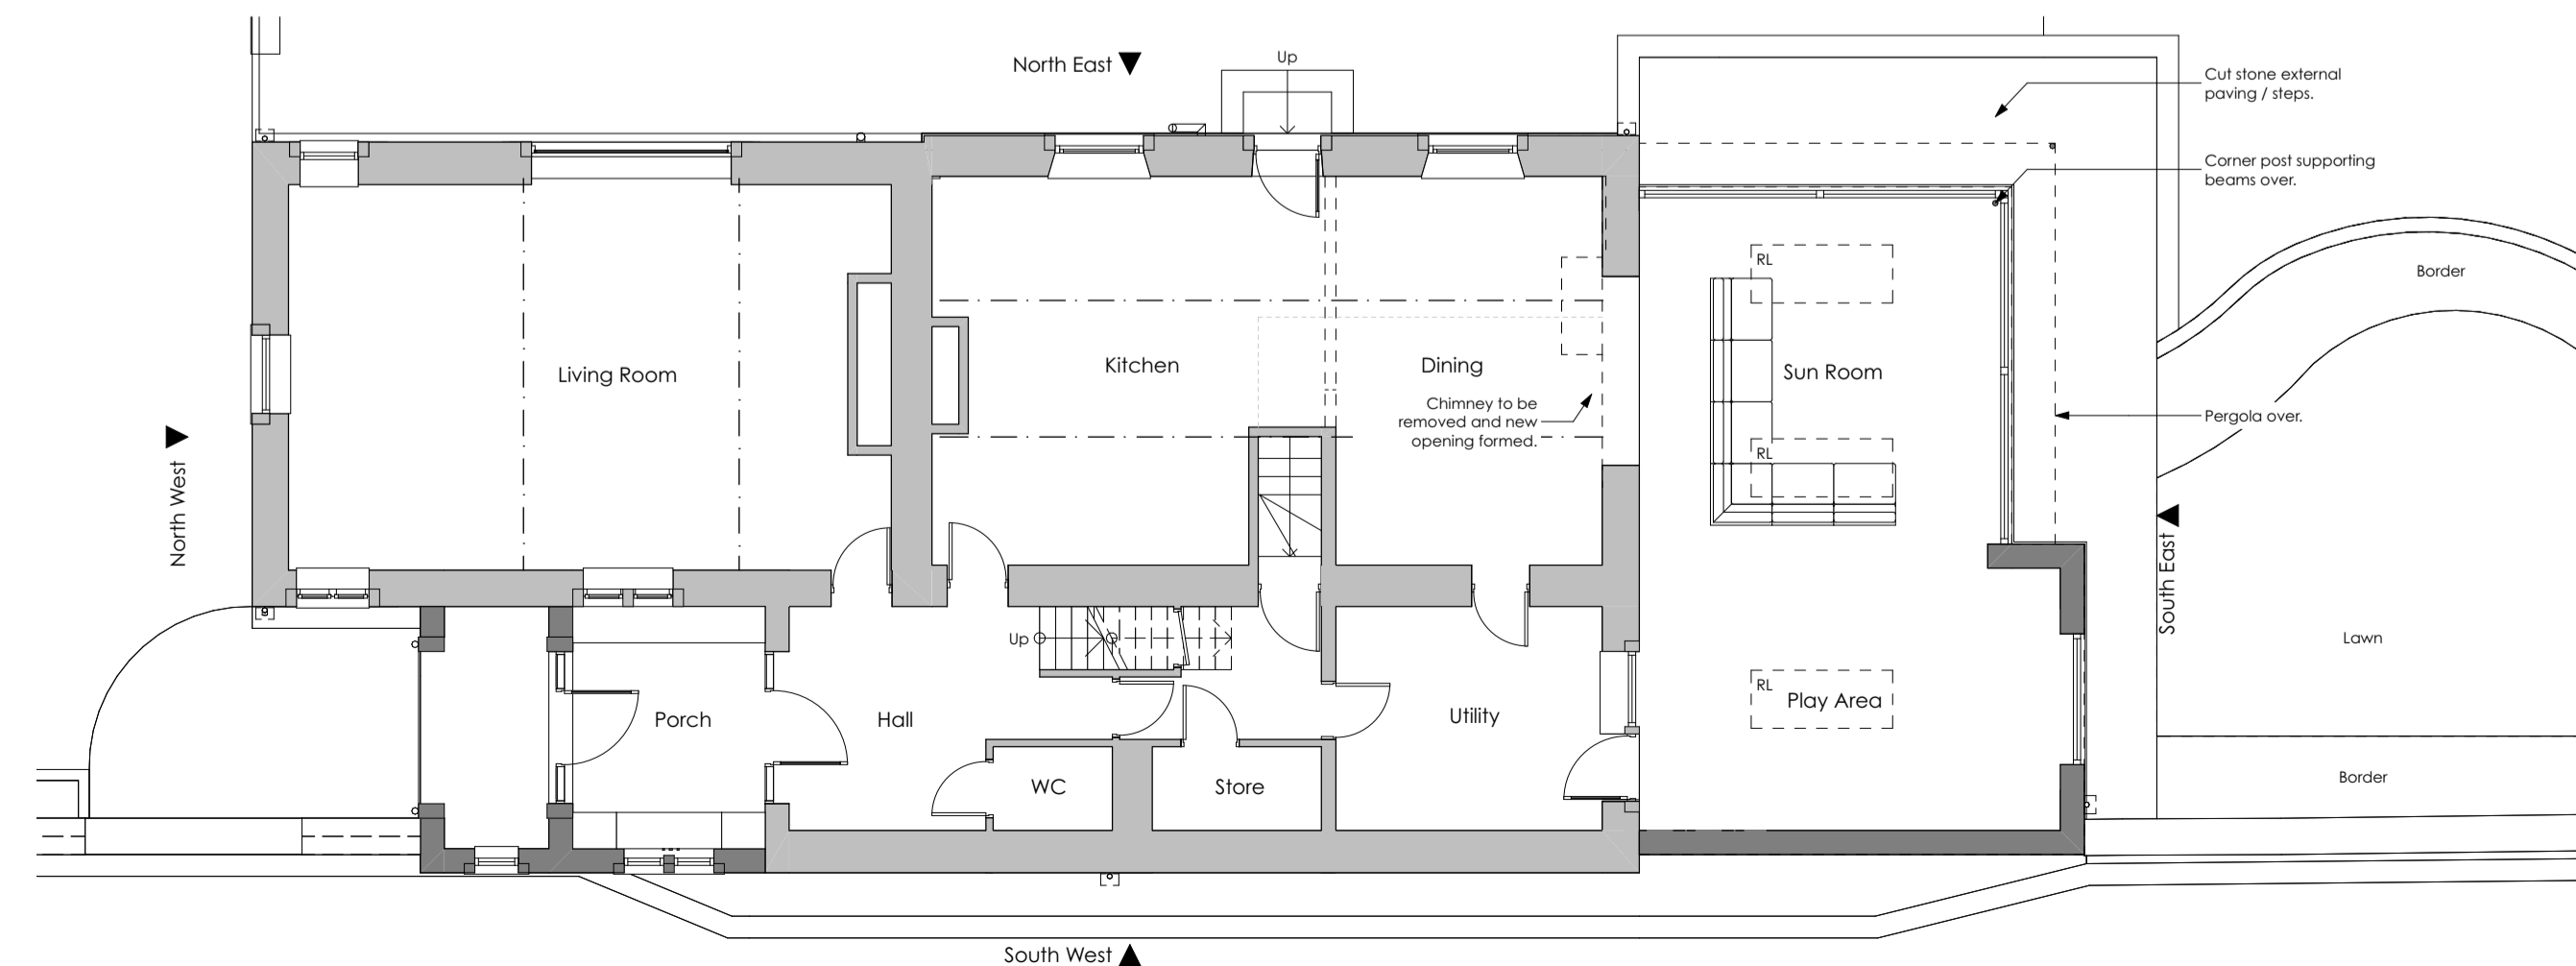

Ground Floor
1:100



Sketch 02 - Image 4

General Notes

THIS DRAWING HAS BEEN PREPARED FROM EXISTING PLANS BY OTHERS AND SOME HAND MEASURED SURVEY INFORMATION AND IS FOR INFORMATION PURPOSES ONLY. DO NOT SCALE FROM DRAWING. USE FIGURED DIMENSIONS ONLY. ALL DIMENSIONS MUST BE CHECKED AND VERIFIED ON SITE PRIOR TO COMMENCEMENT OF WORK AND DESIGNER TO BE NOTIFIED OF ANY DISCREPANCIES.

Revision	Description	Issued	Checked	Date
----------	-------------	--------	---------	------

Client: Mr & Mrs Berry				
Project: Middlefield House, Bradshaw Road, Honley.				
Drawing: Extensions and Alterations - As Proposed				

Drawing Status:

PLANNING

Date: JAN 23	Scale @ A1: 1:100	Drawn by: AB
Project No: 174	Drawing No: (0-) 04	Revision: