



as proposed

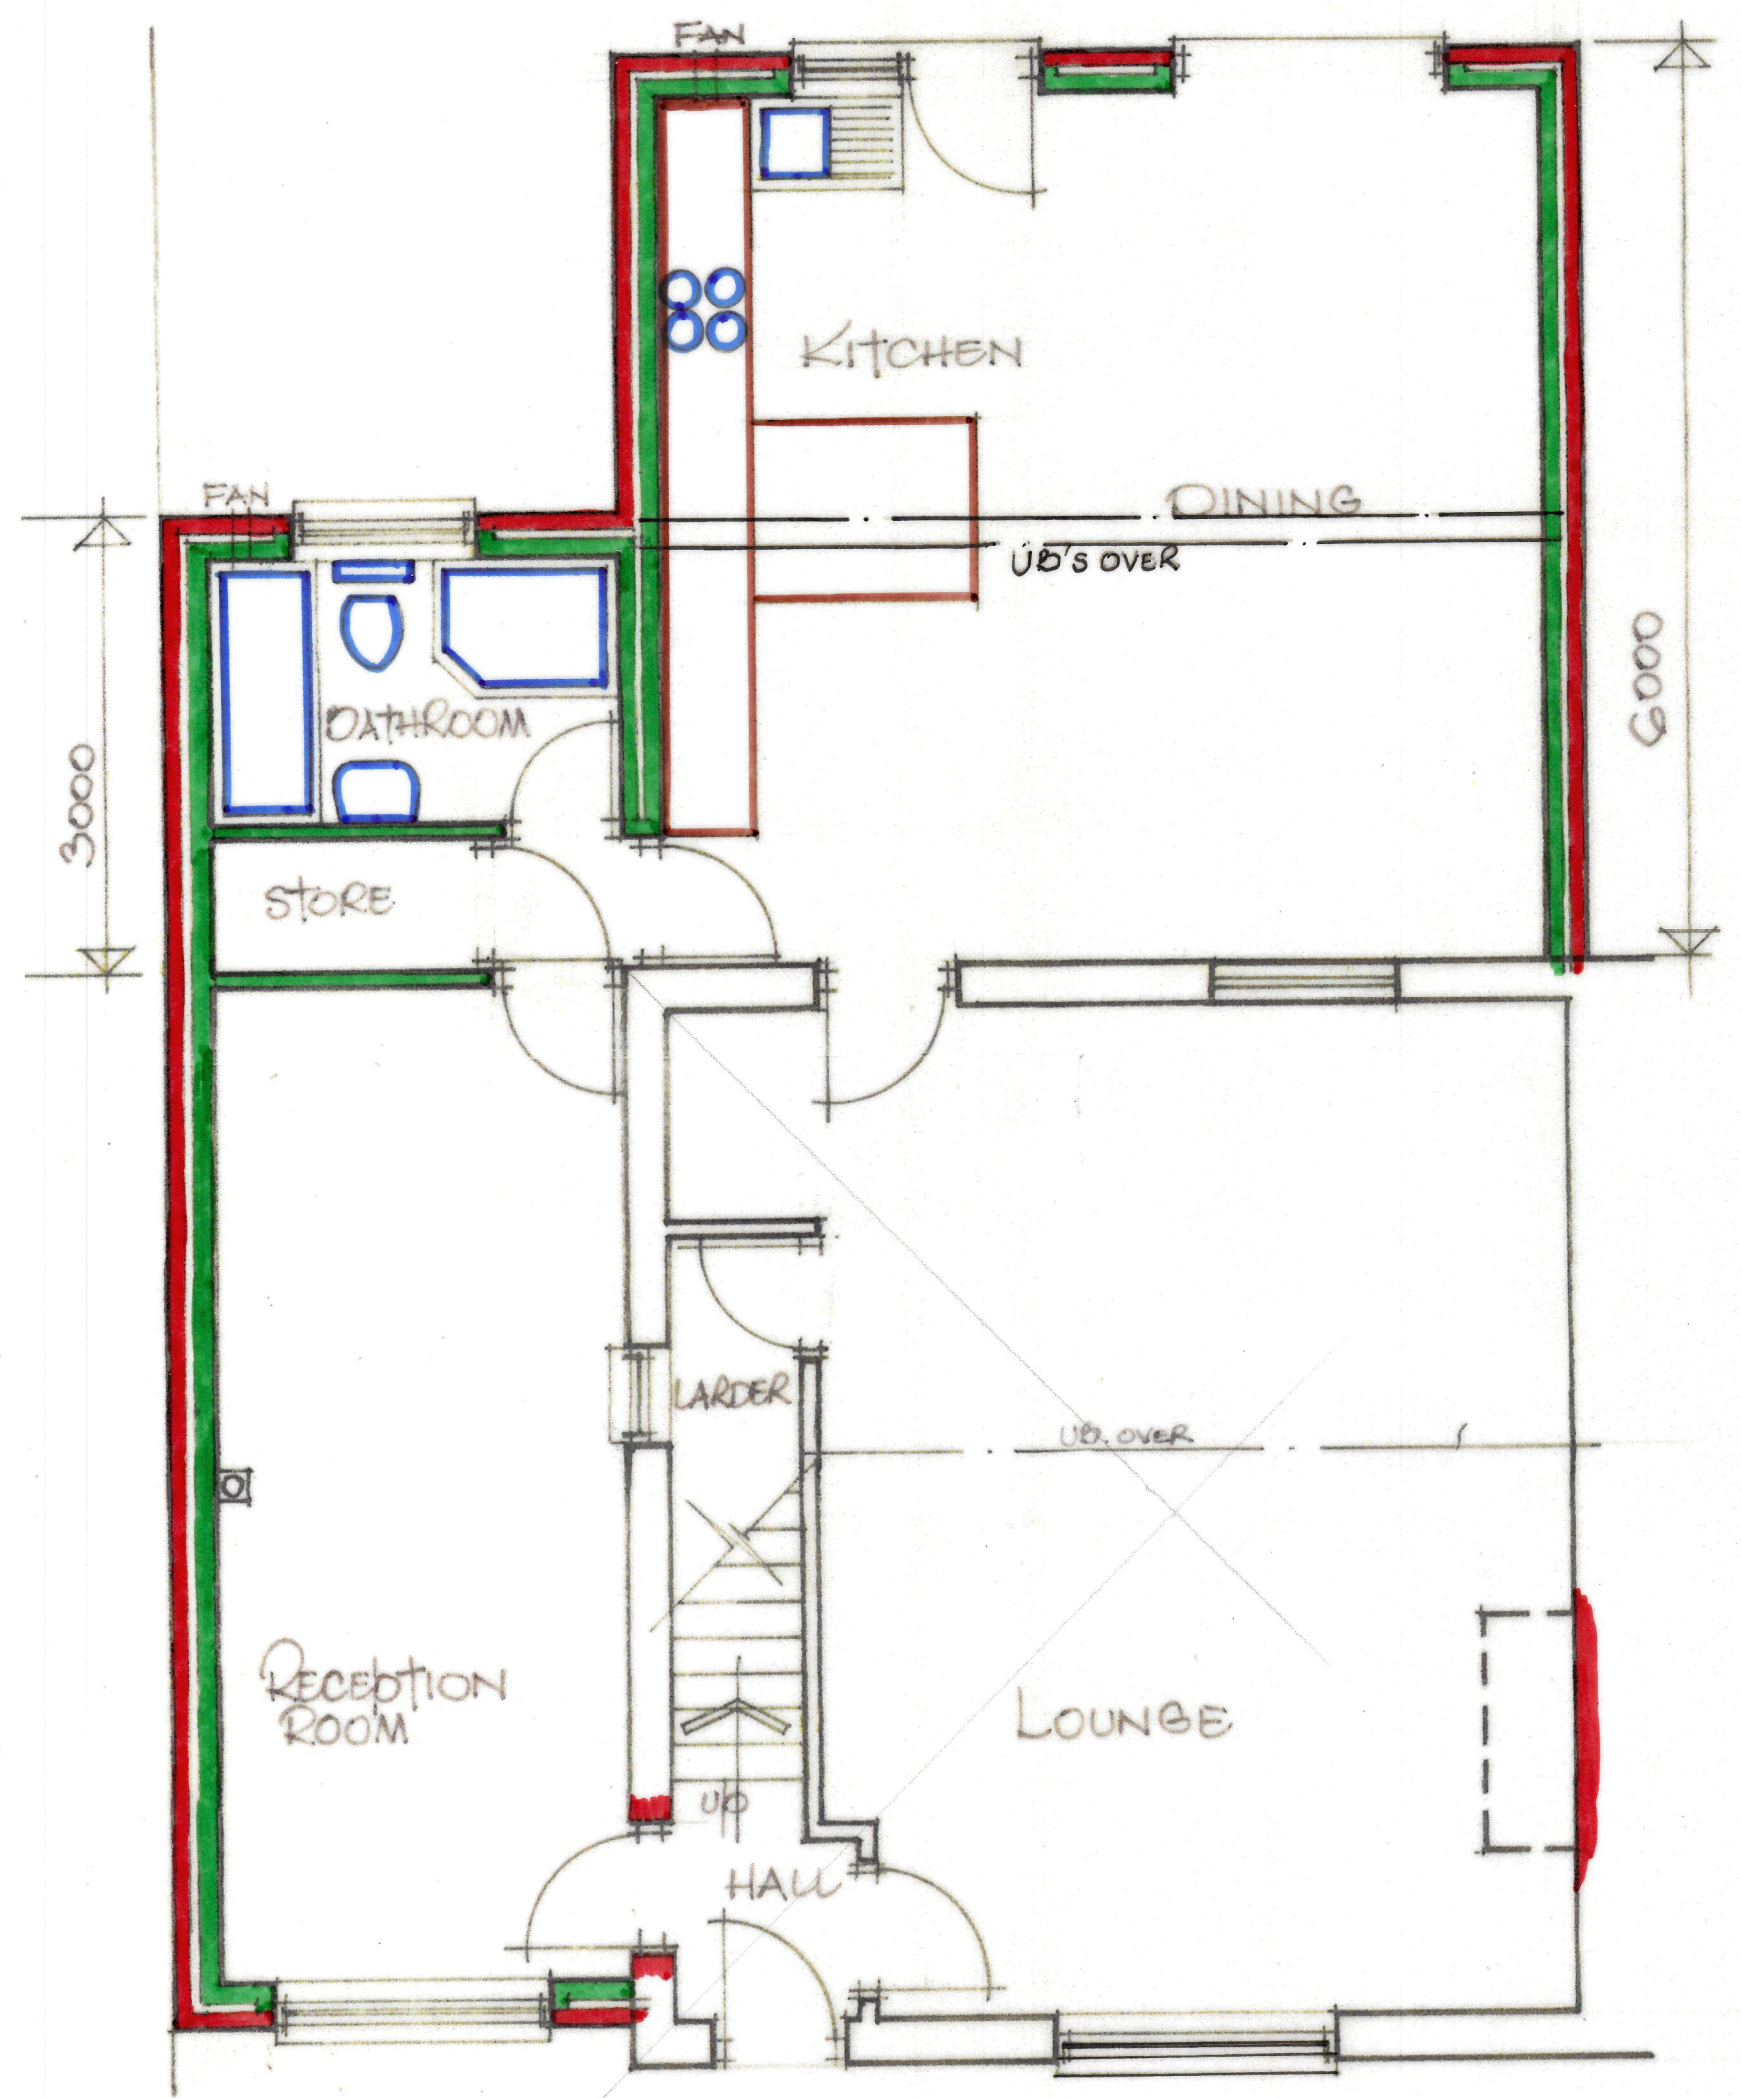


GROUND FLOOR PLAN

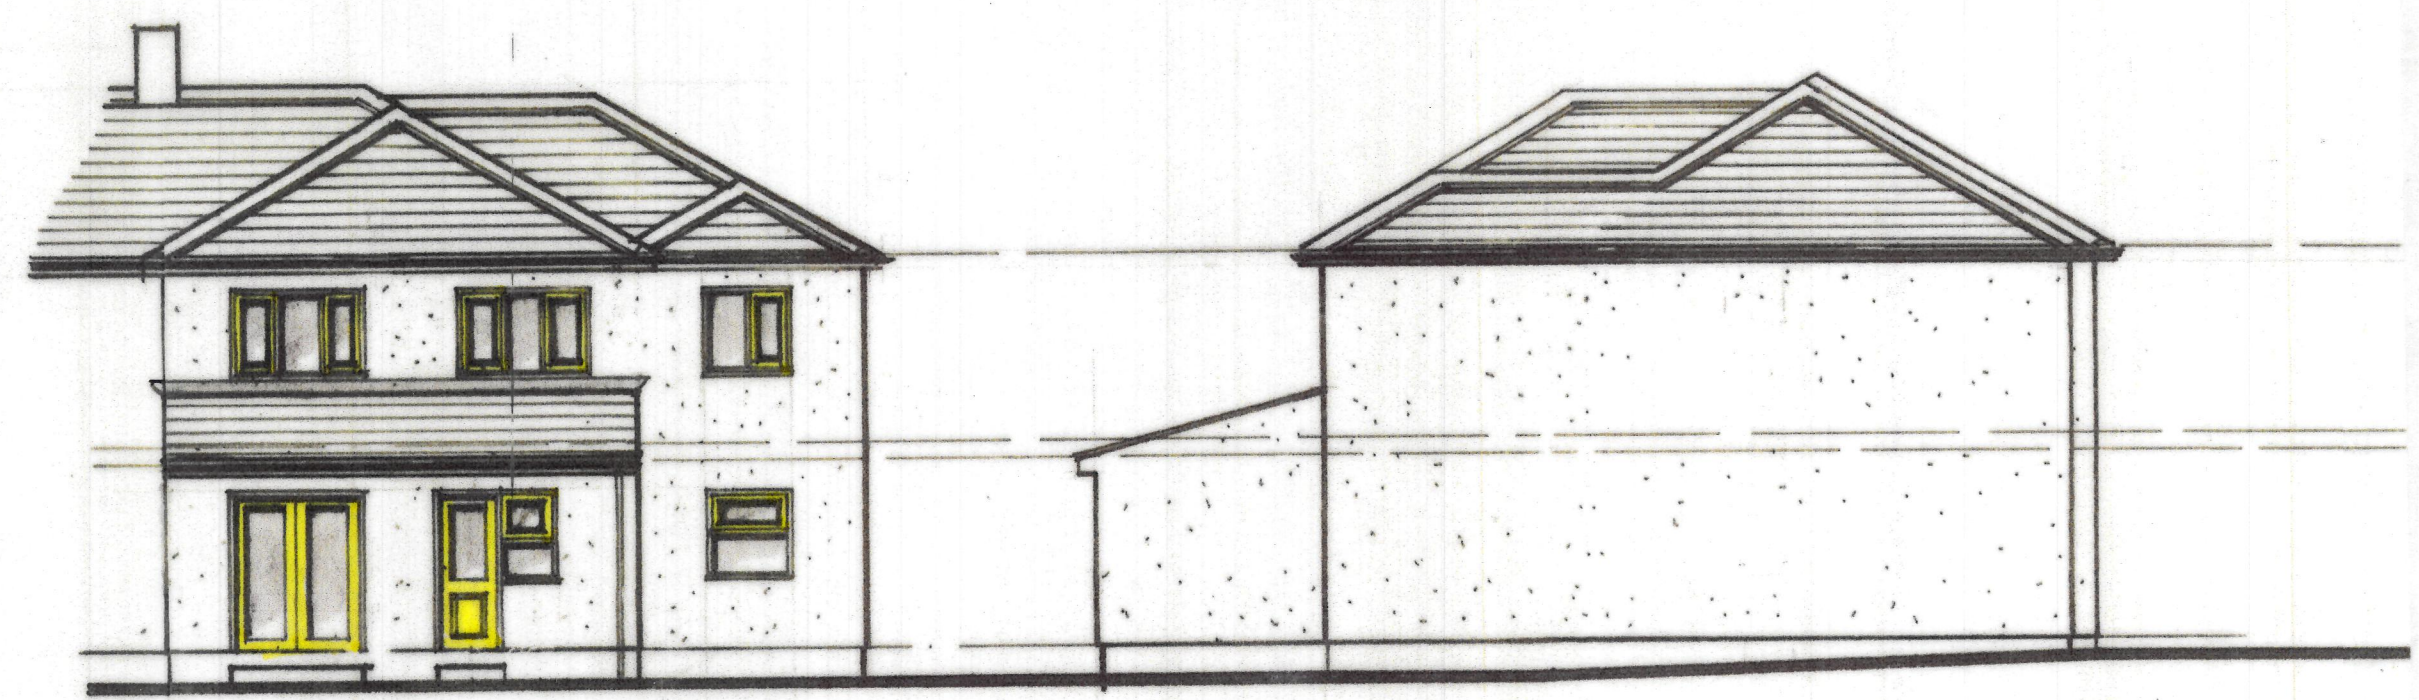

REAR ELEVATION


SIDE ELEVATION

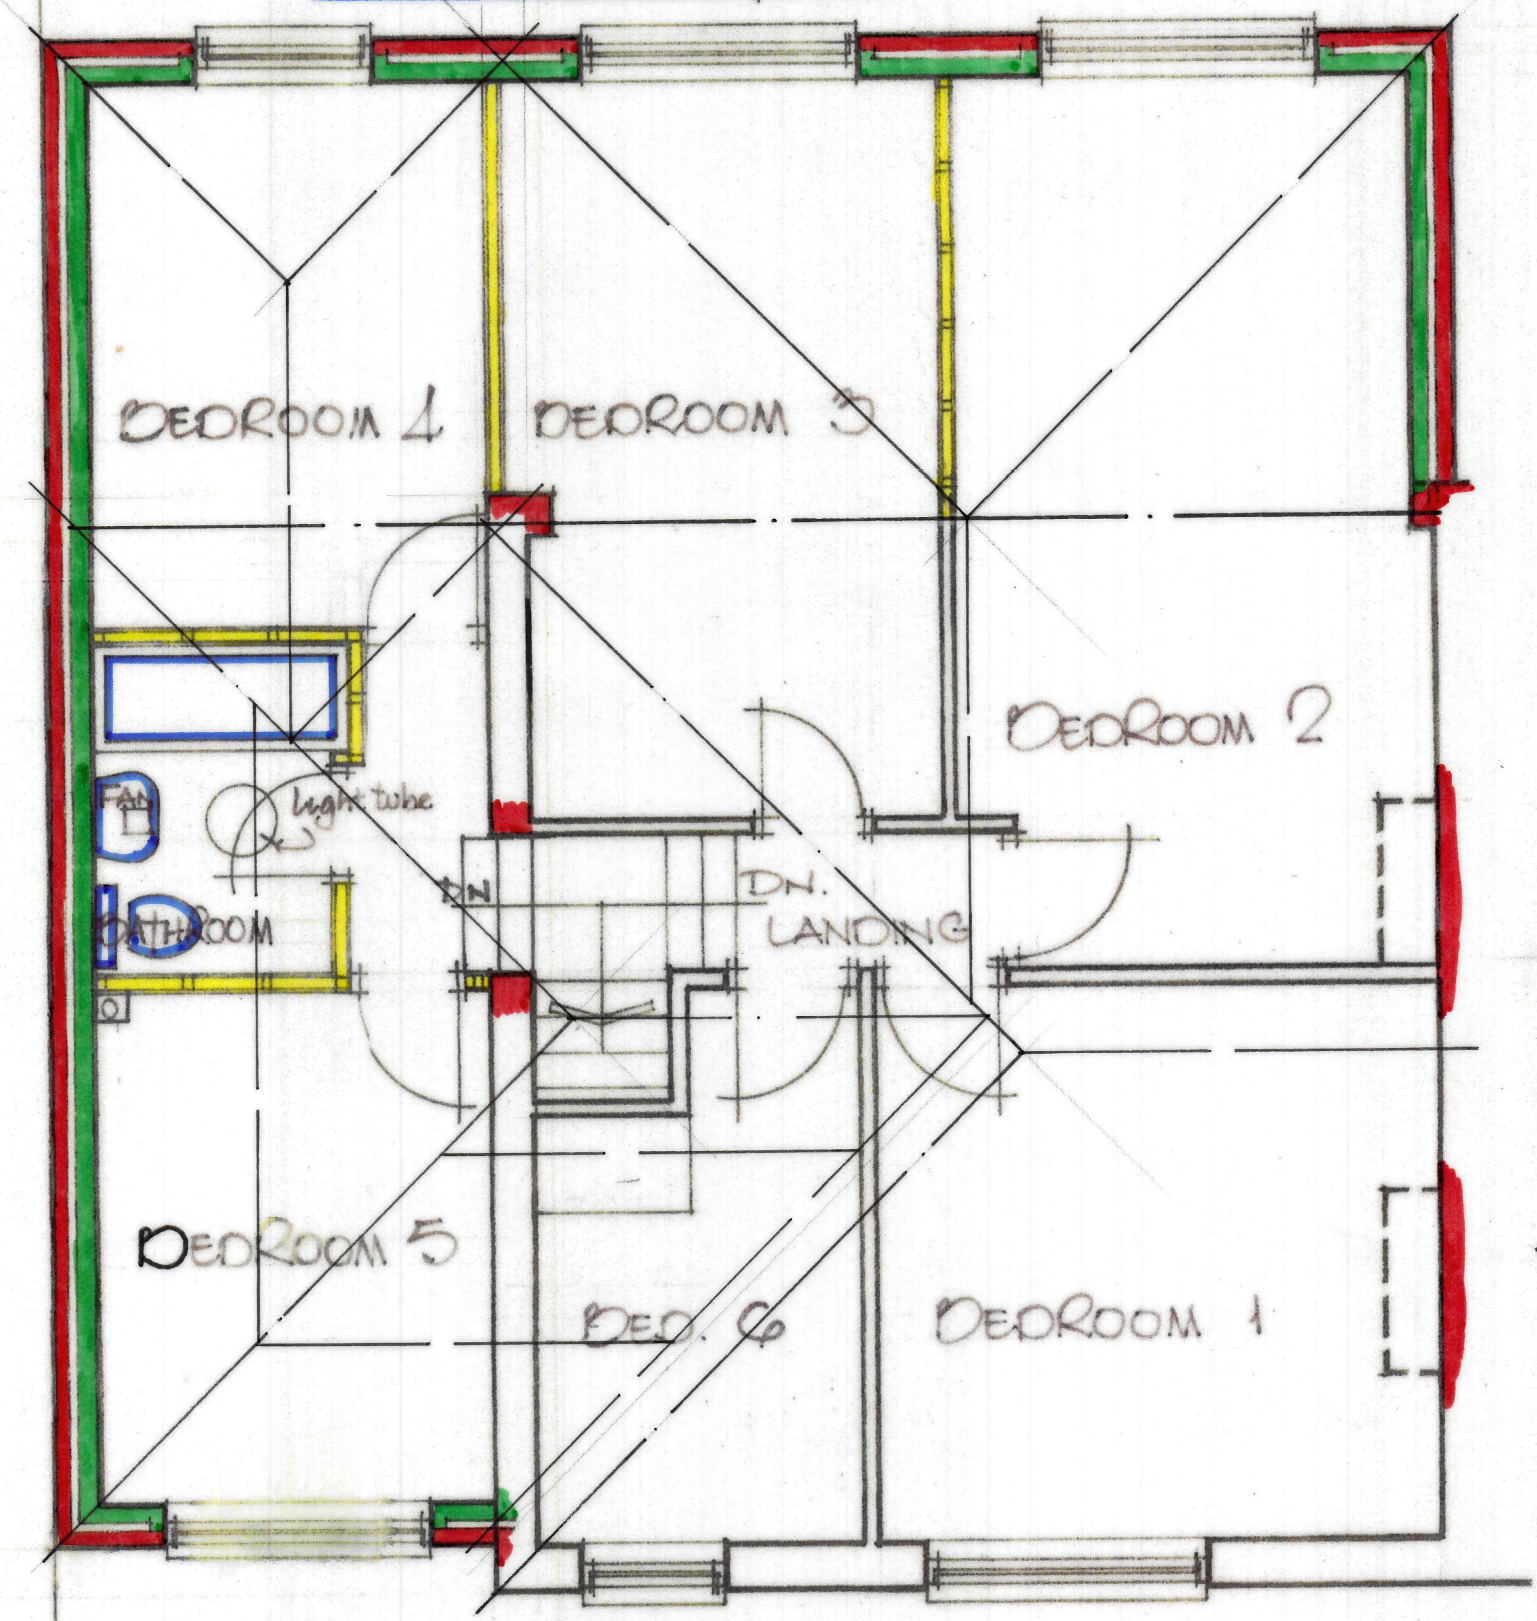

FIRST FLOOR PLAN



FRONT ELEVATION

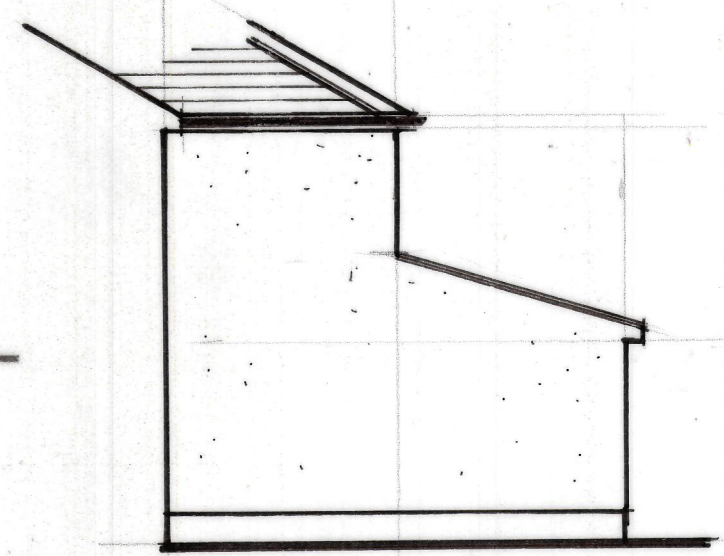

SIDE ELEVATION

Rashid Ur ~ Rehman

28, FIR PARADE,  
RAVENSTHORPE,  
DEWSBURY.

SCALE 1:50 1:100  
OCTOBER, 2019