




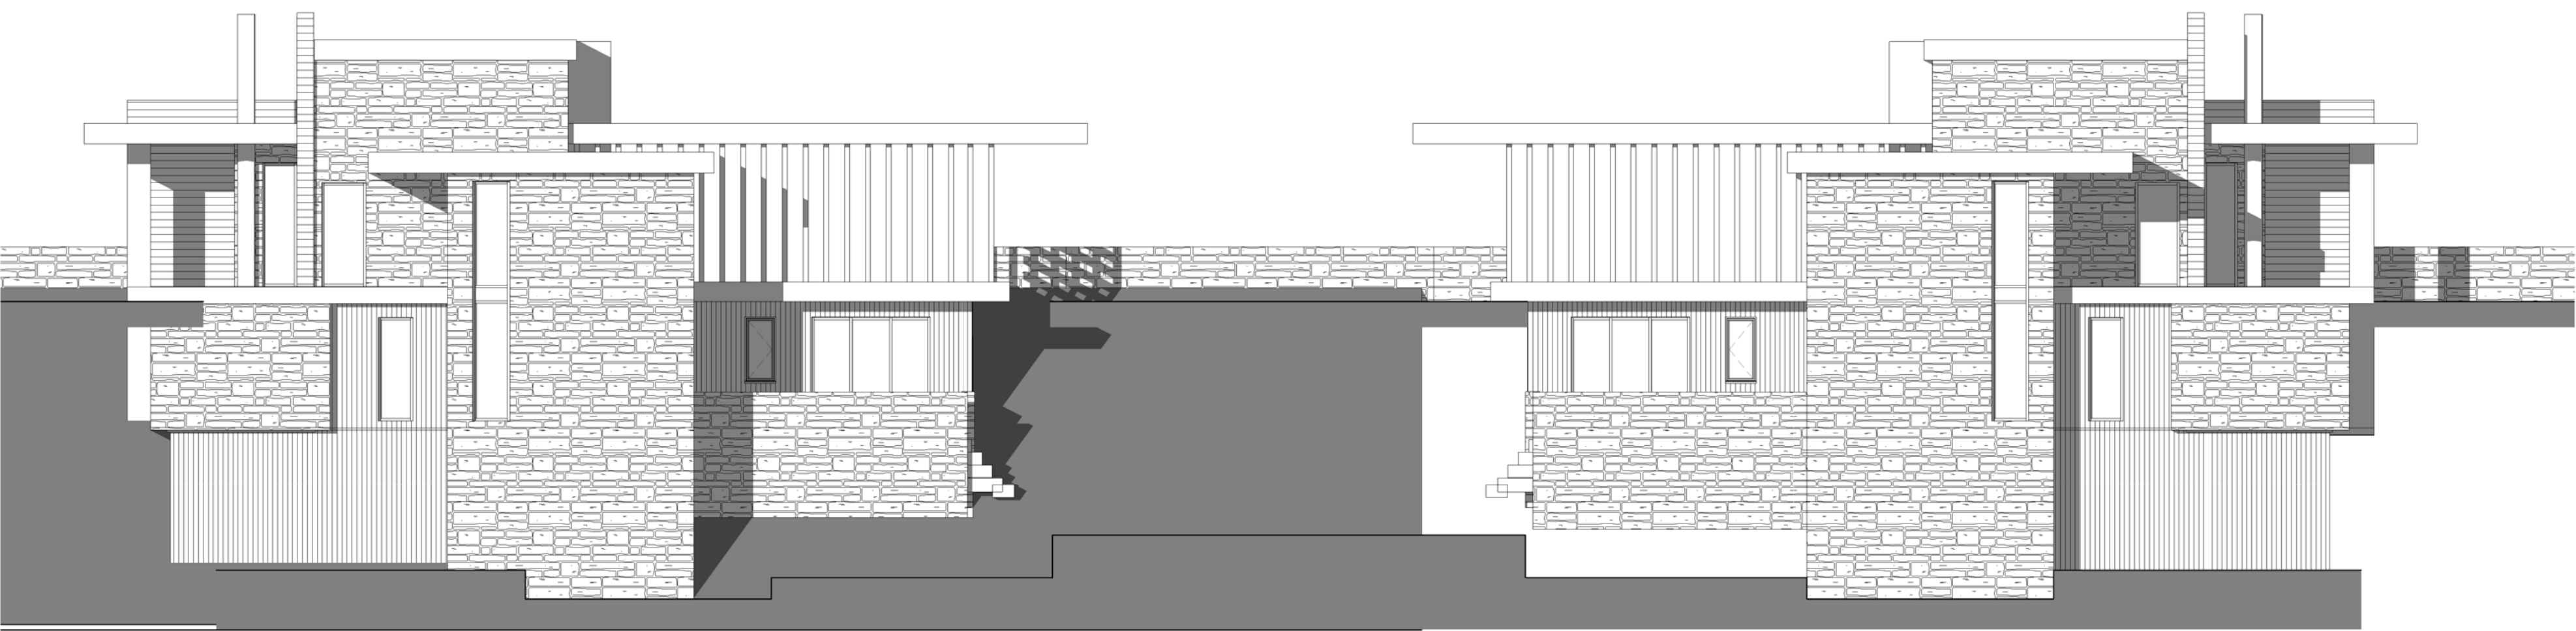


East elevation

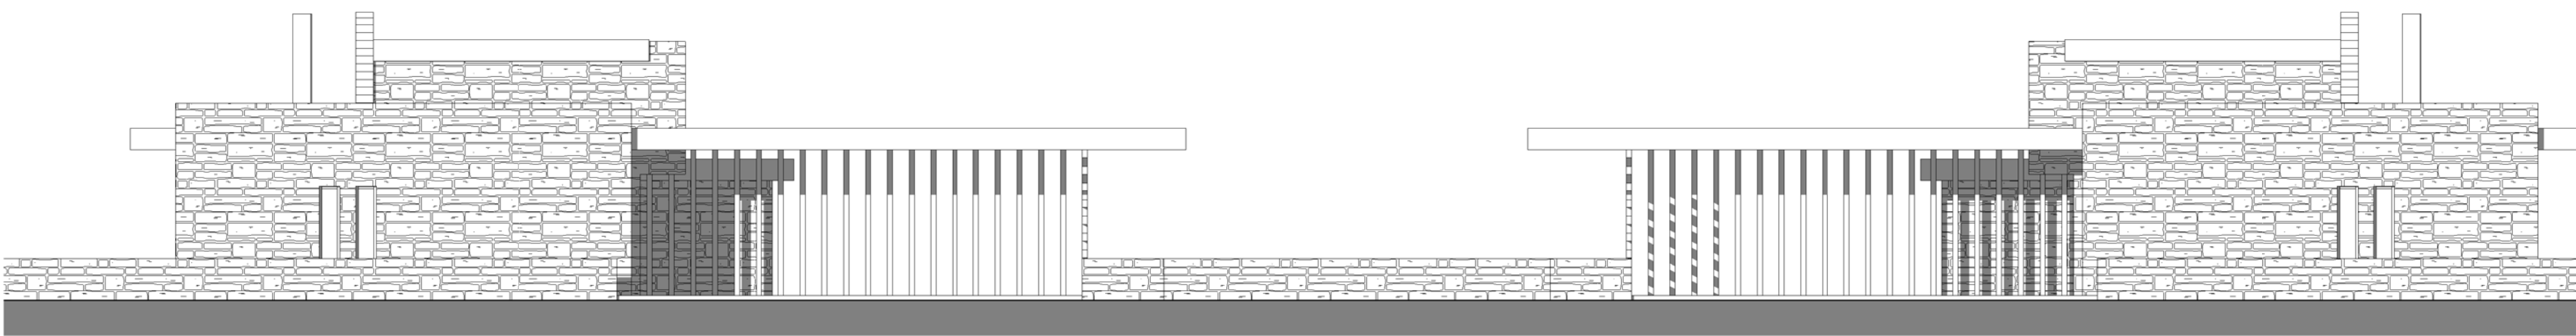

West elevation

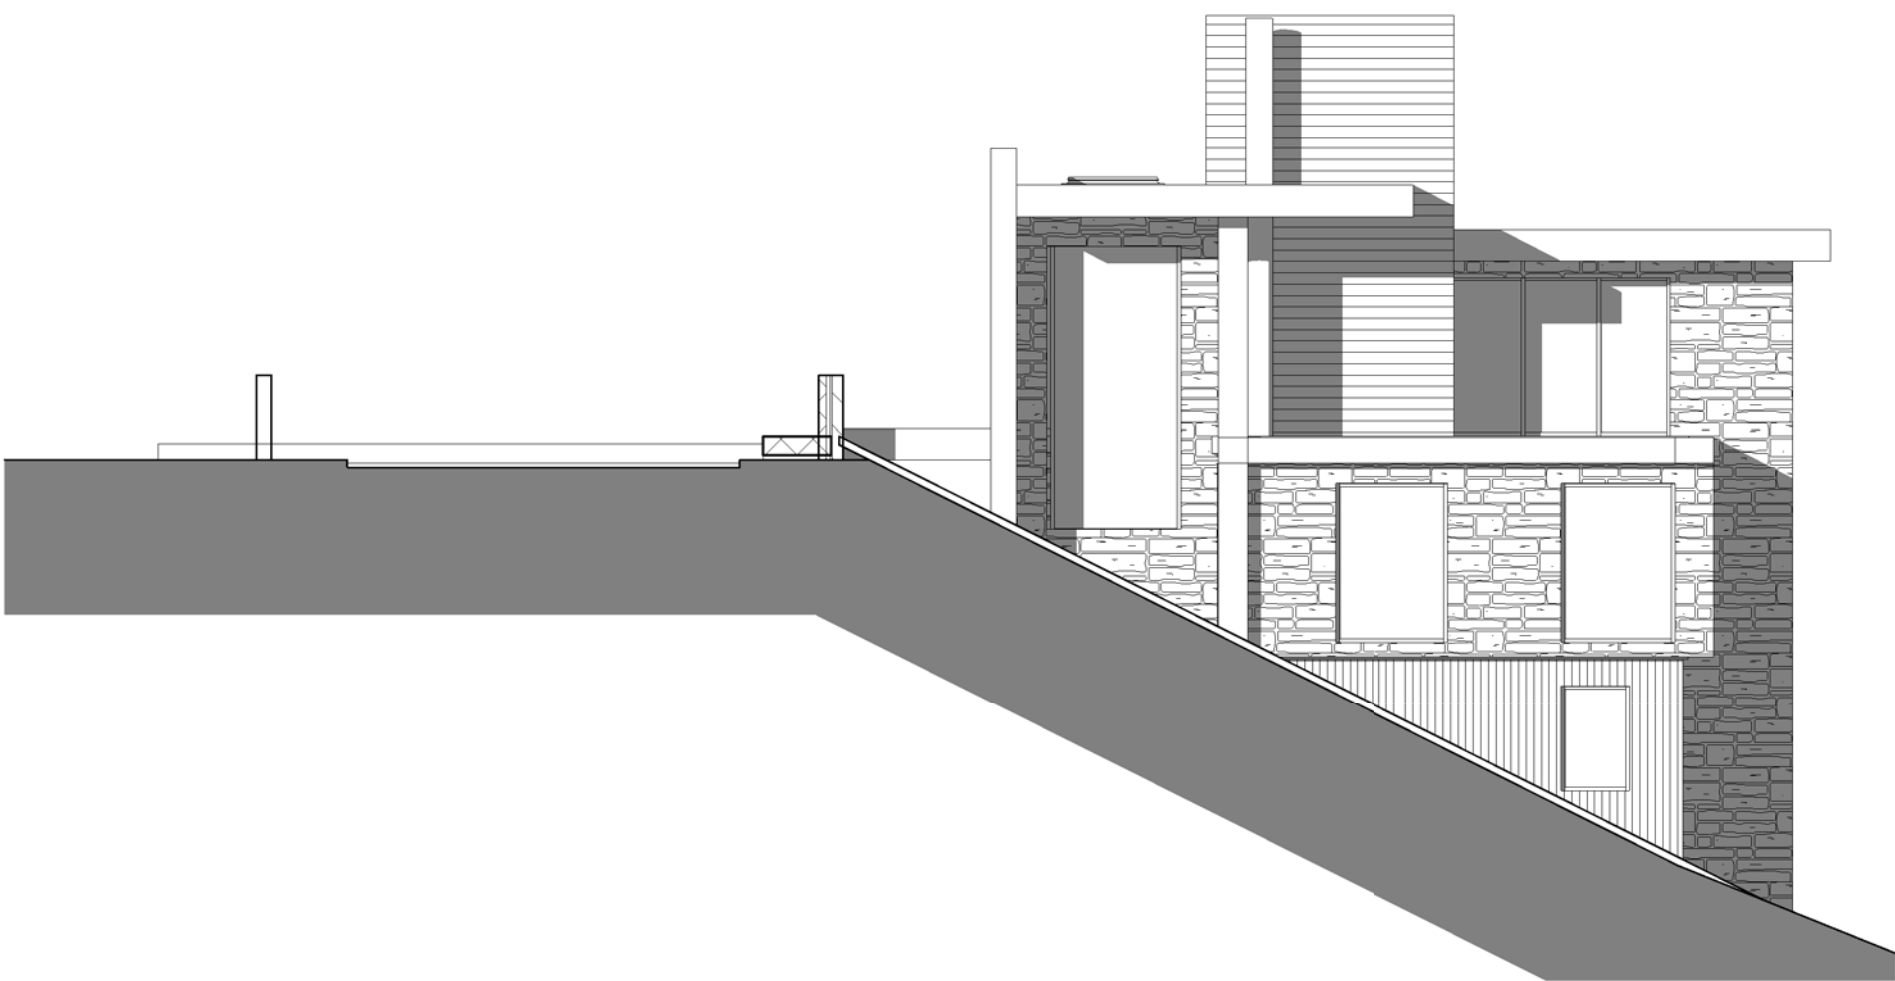

South elevation

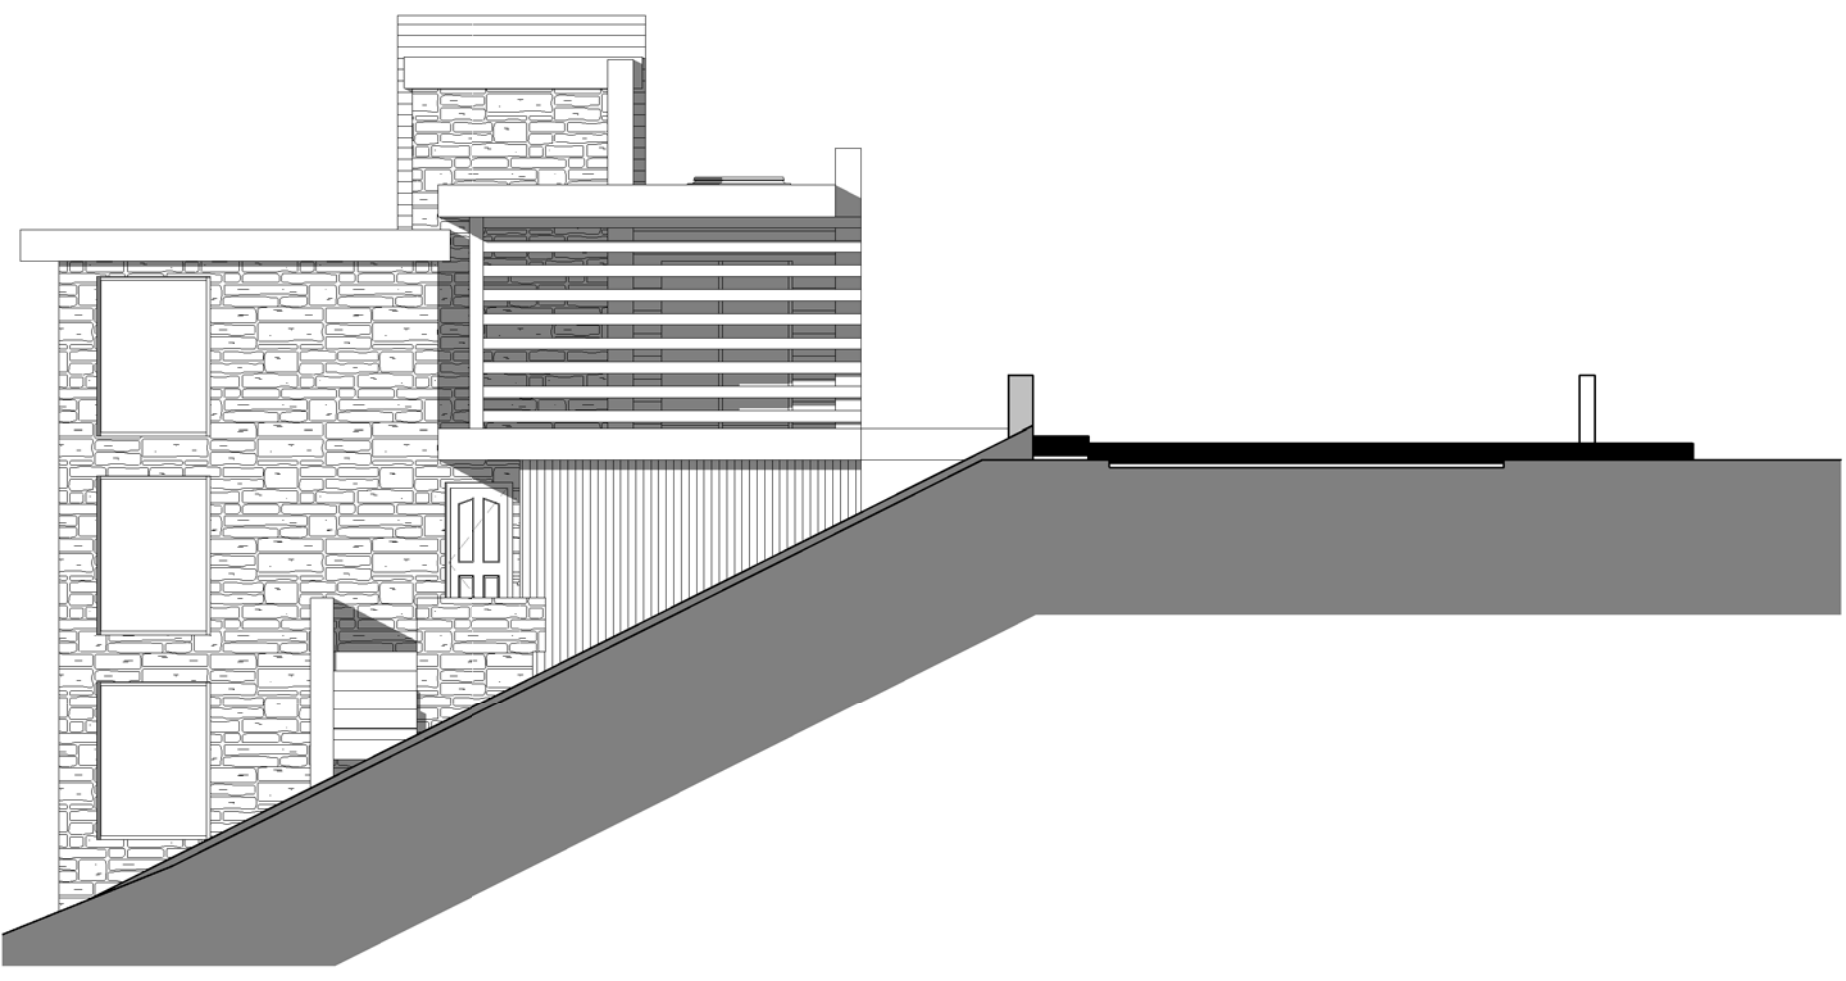

North elevation



Neil Bowen Architects Ltd
Unit 2 The Office Campus,
Paragon Business Park,
Red Hall Court,
Wakefield
WF1 2UY
Tel: 01924 380873
Fax: 01924 380276
neil@neilbowenarchitects.co.uk

Client Name : Mr Bowers

Project : Proposed 2 dwellings

Drawing Title

Elevations

Project number 2342

Date 04/06/21

2342-1

Scale Elevations 1:100

Note to CONTRACTOR
Check all dimensions prior to
commencing works or ordering
any materials

Note to CLIENT
It is your responsibility to check
with the Statutory Authorities
where all the services, particularly
those outside the property
are located, and to advise the
Contractor accordingly, prior to
accepting his quotation for the works
Note, this may have both cost and
safety issues