




Rev	First Issue	Description	M	W	01.02.23
1			Drawn	Checked	Date

Document Status : **S2** Purpose of Issue: **FOR PLANNING**

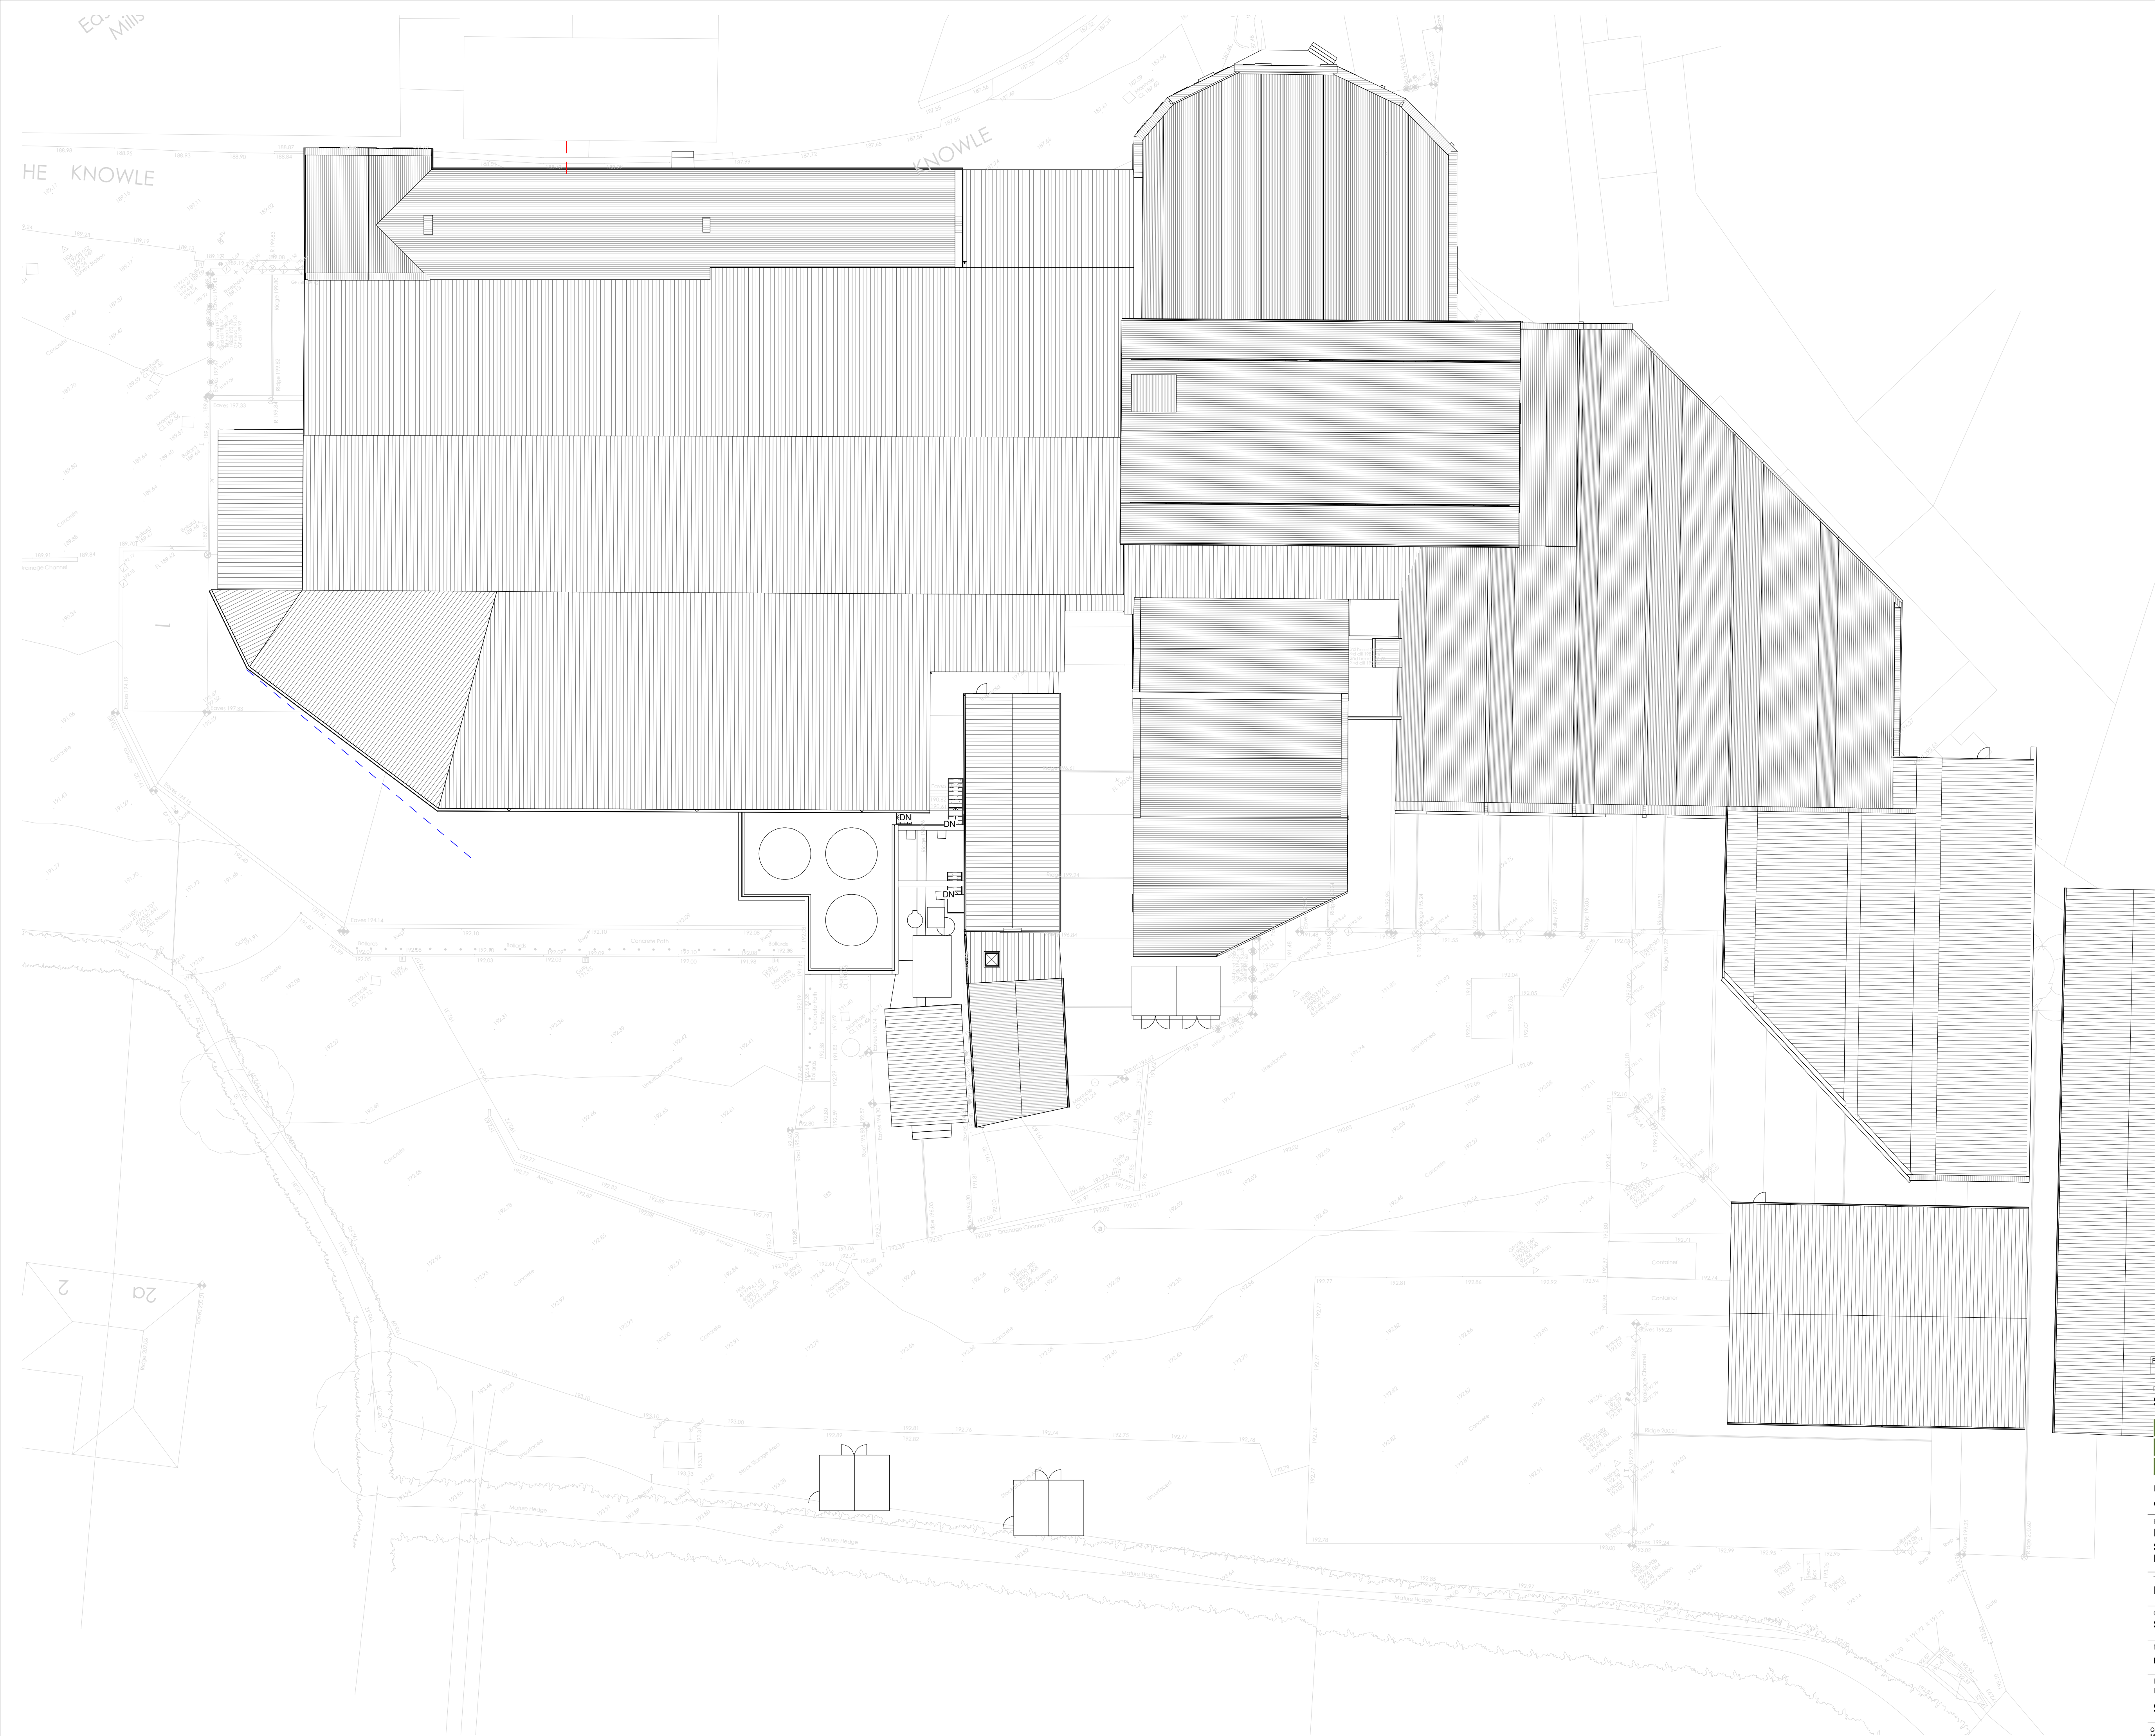

Firth Buildings, 99 - 103 Leeds Rd, Dewsbury, WF12 7BU t: 01924 464342
e: info@martinwalsh.co.uk w: www.martinwalsh.co.uk

Project:
Proposed 2 Substations and Switch Board
Shepley Spring, The Knowle, Shepley
HD8 8EA

Title:
Proposed Site Plan

Client:
Shepley Spring Limited

MWA Project	Scale	Original Paper Size	Paper Orientation	Drawn
6531	1 : 200	@A1	LANDSCAPE	IM

File Identifier	Project	Originator	Volume	Level	Type	Rate	Number	Revision
SSSU - MWA - XX - XX - DR - A - 0004								P1

Copyright © 2018 Martin Walsh Architectural. All Rights Reserved.
Martin Walsh Architectural is the trading name of Martin Walsh Architectural Limited. Registered in England Number 4496049