



EXISTING FRONT ELEVATION
SCALE 1:100@A1




EXISTING SIDE ELEVATION
SCALE 1:100@A1

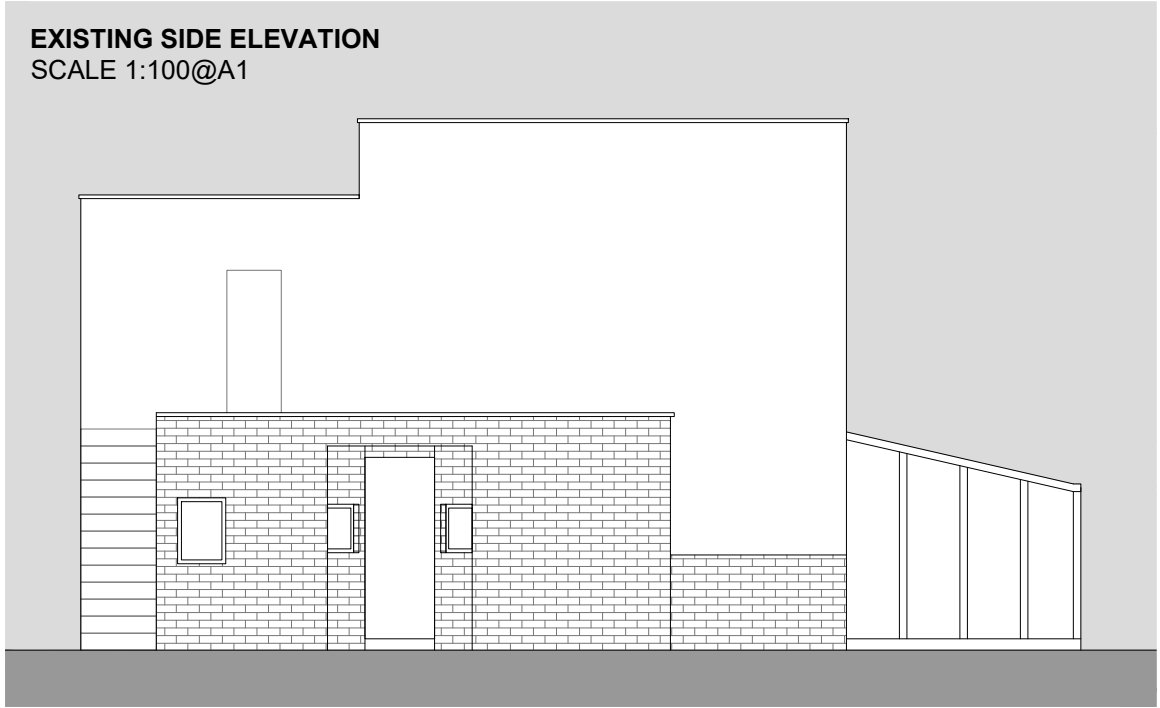

EXISTING REAR ELEVATION
SCALE 1:100@A1

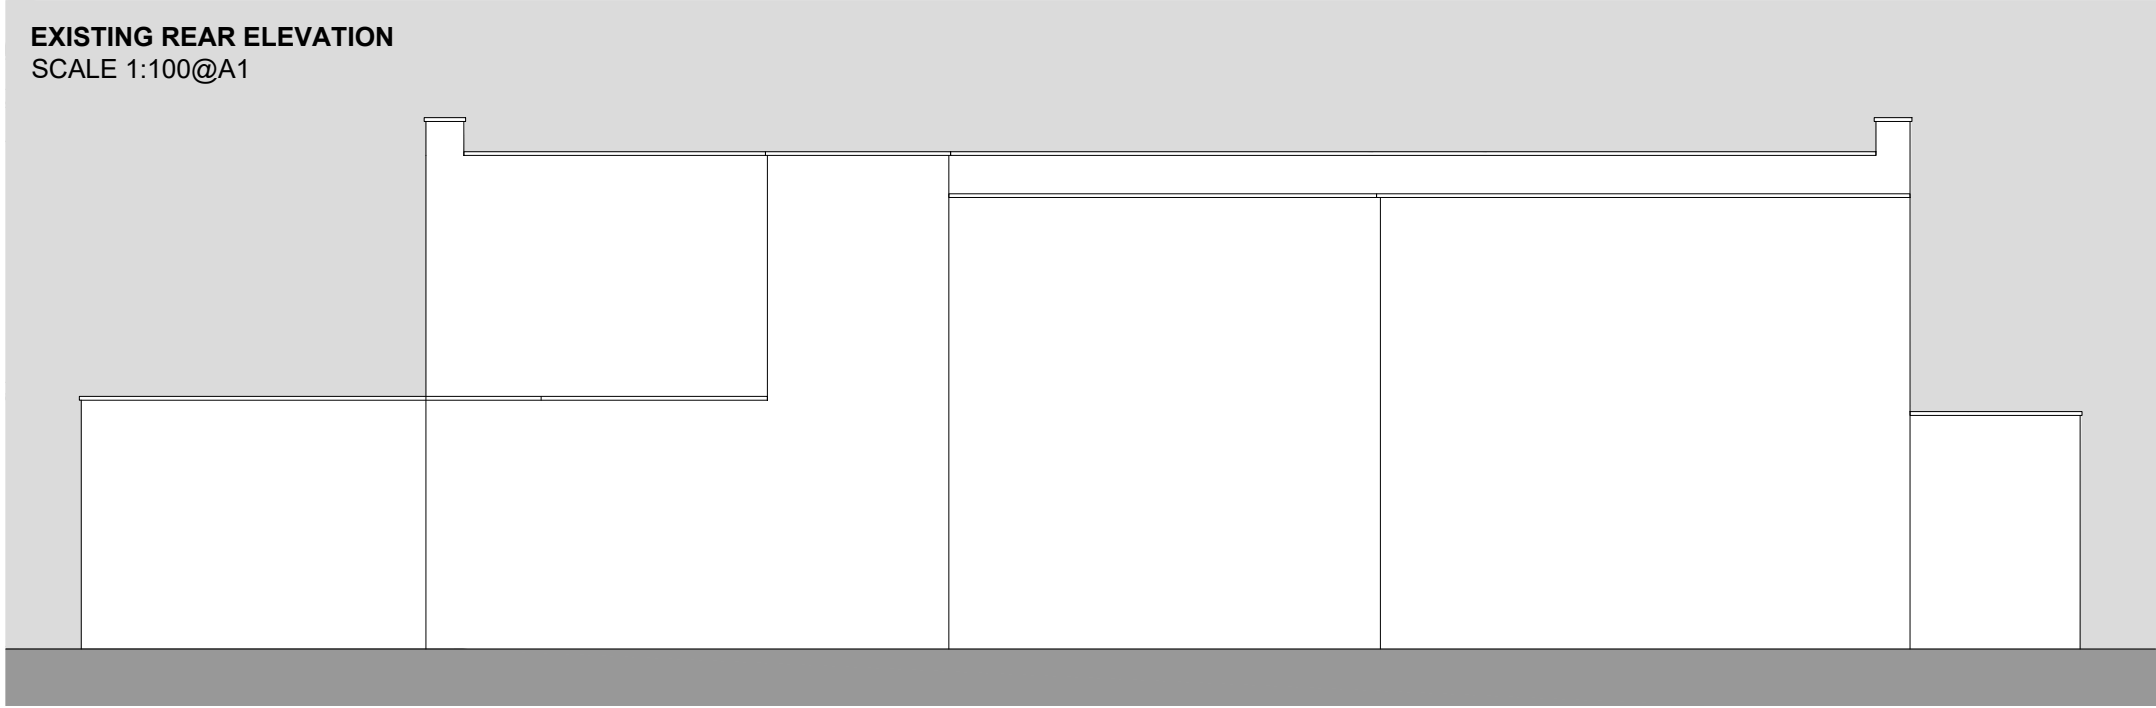

EXISTING OTHER SIDE ELEVATION
SCALE 1:100@A1

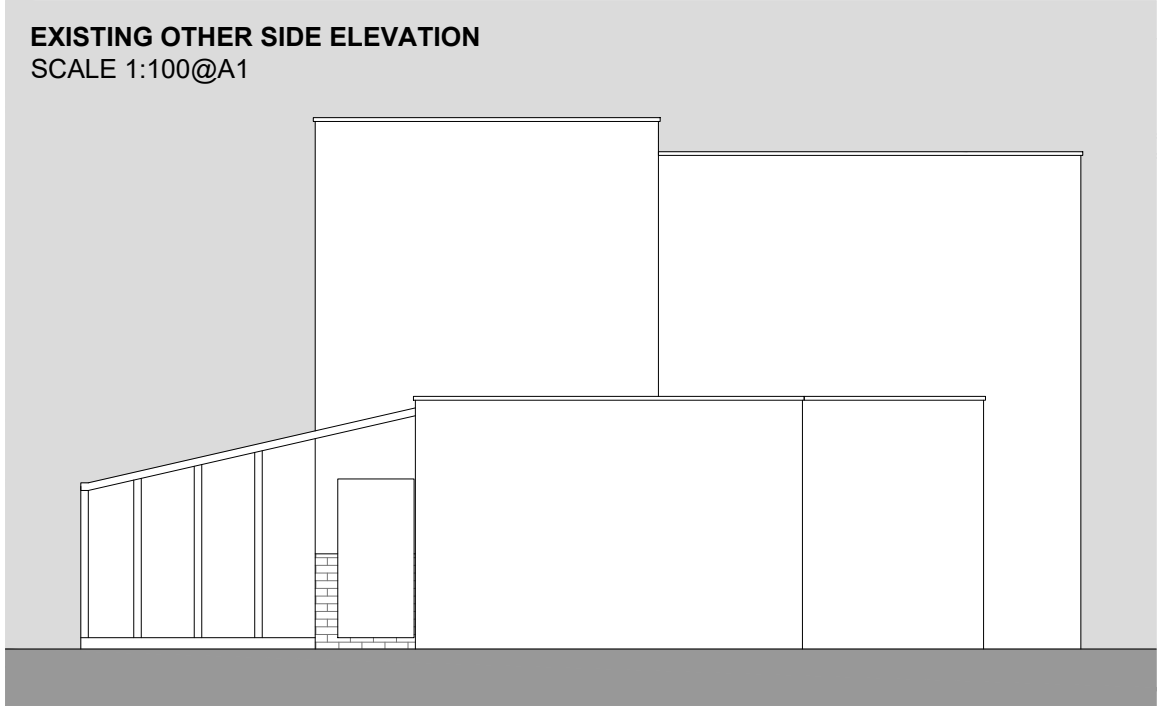


Use figured dimensions only. DO NOT SCALE.
All dimensions are in millimetres unless noted otherwise.
All levels are in metres above ordnance datum unless noted otherwise.
This drawing must be read in conjunction with all other relevant drawings and specifications from the Architect and other consultants.
© KUFIC 2021

NOTES:


PROPOSED FRONT ELEVATION
SCALE 1:50@A1




PROPOSED REAR ELEVATION
SCALE 1:50@A1

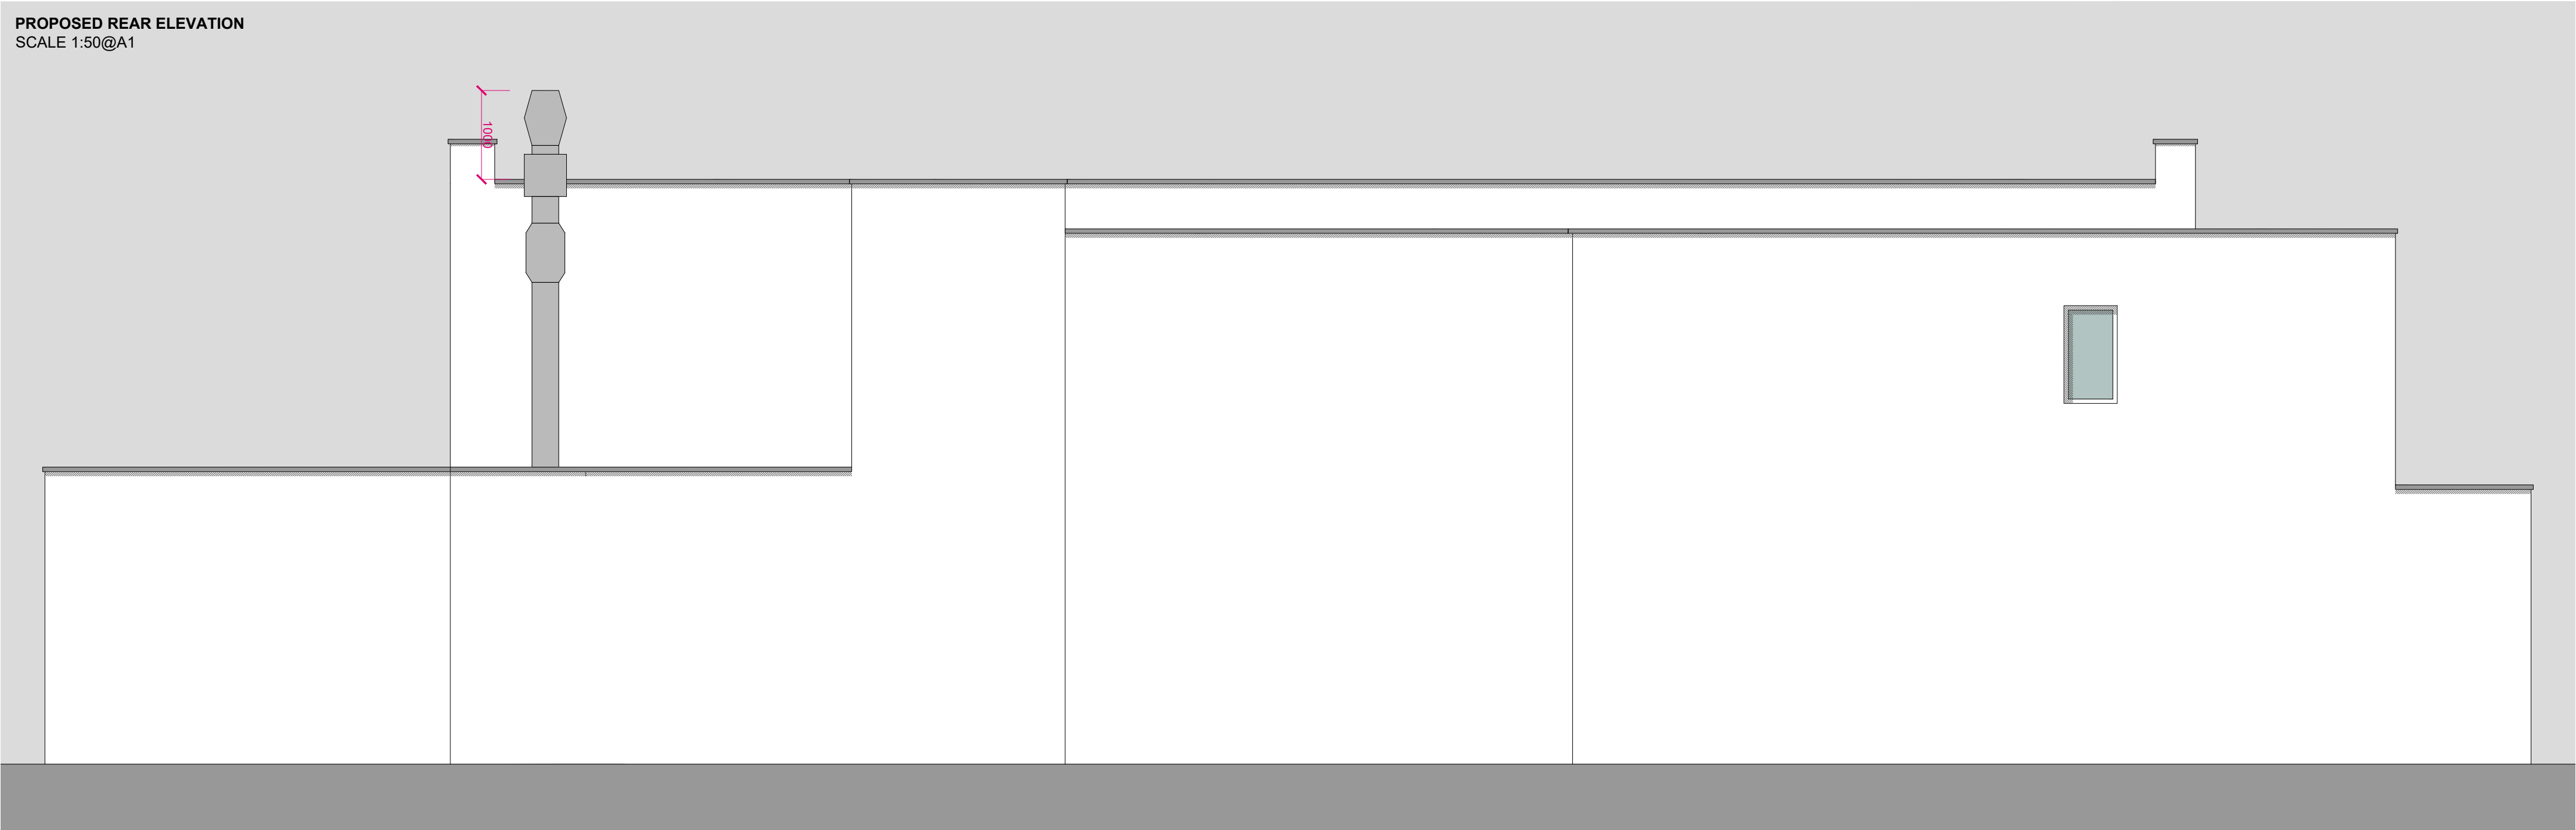

PROPOSED SIDE ELEVATION
SCALE 1:50@A1

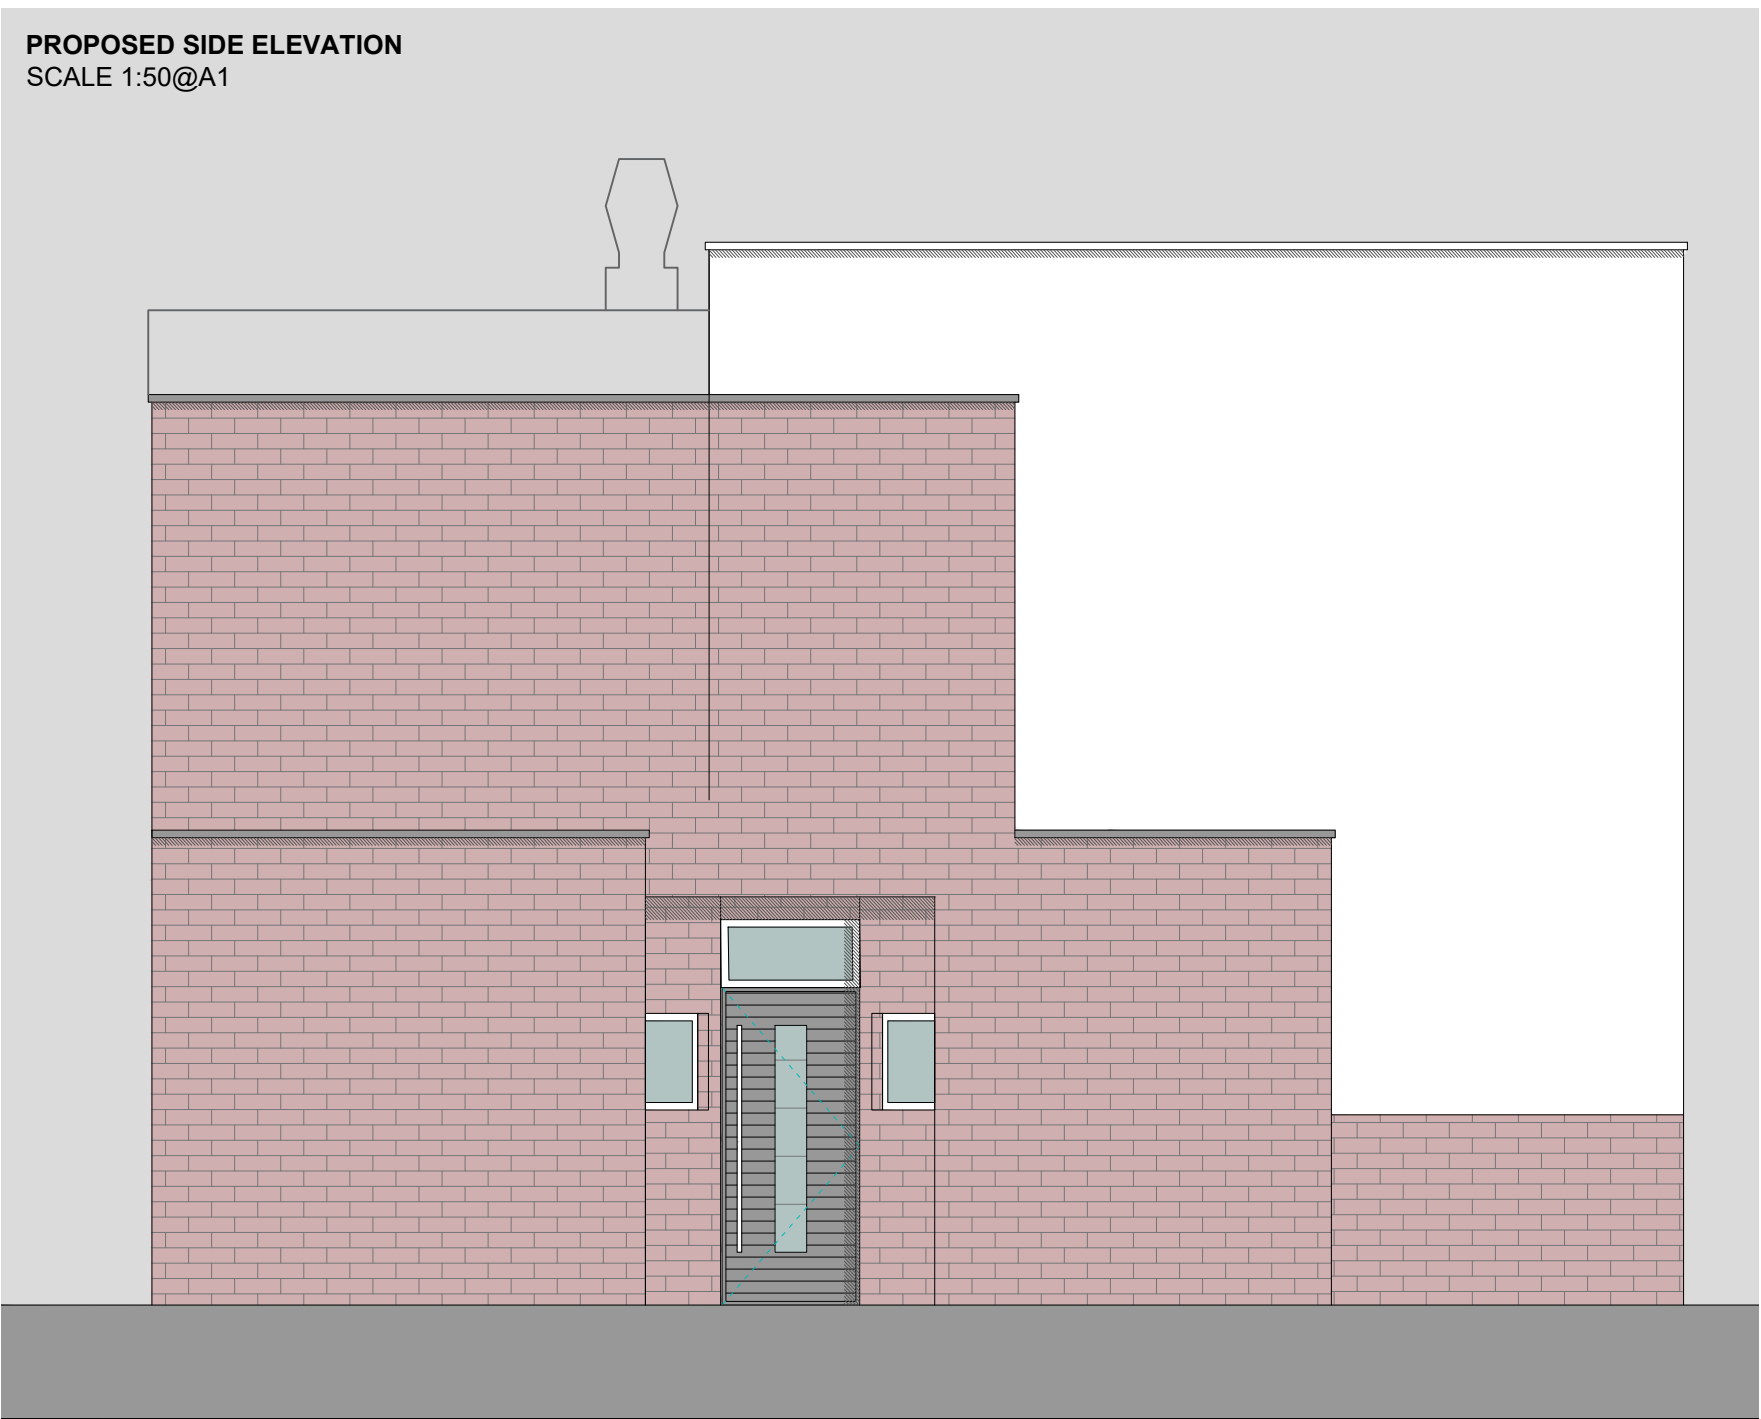

PROPOSED OTHER SIDE ELEVATION
SCALE 1:50@A1

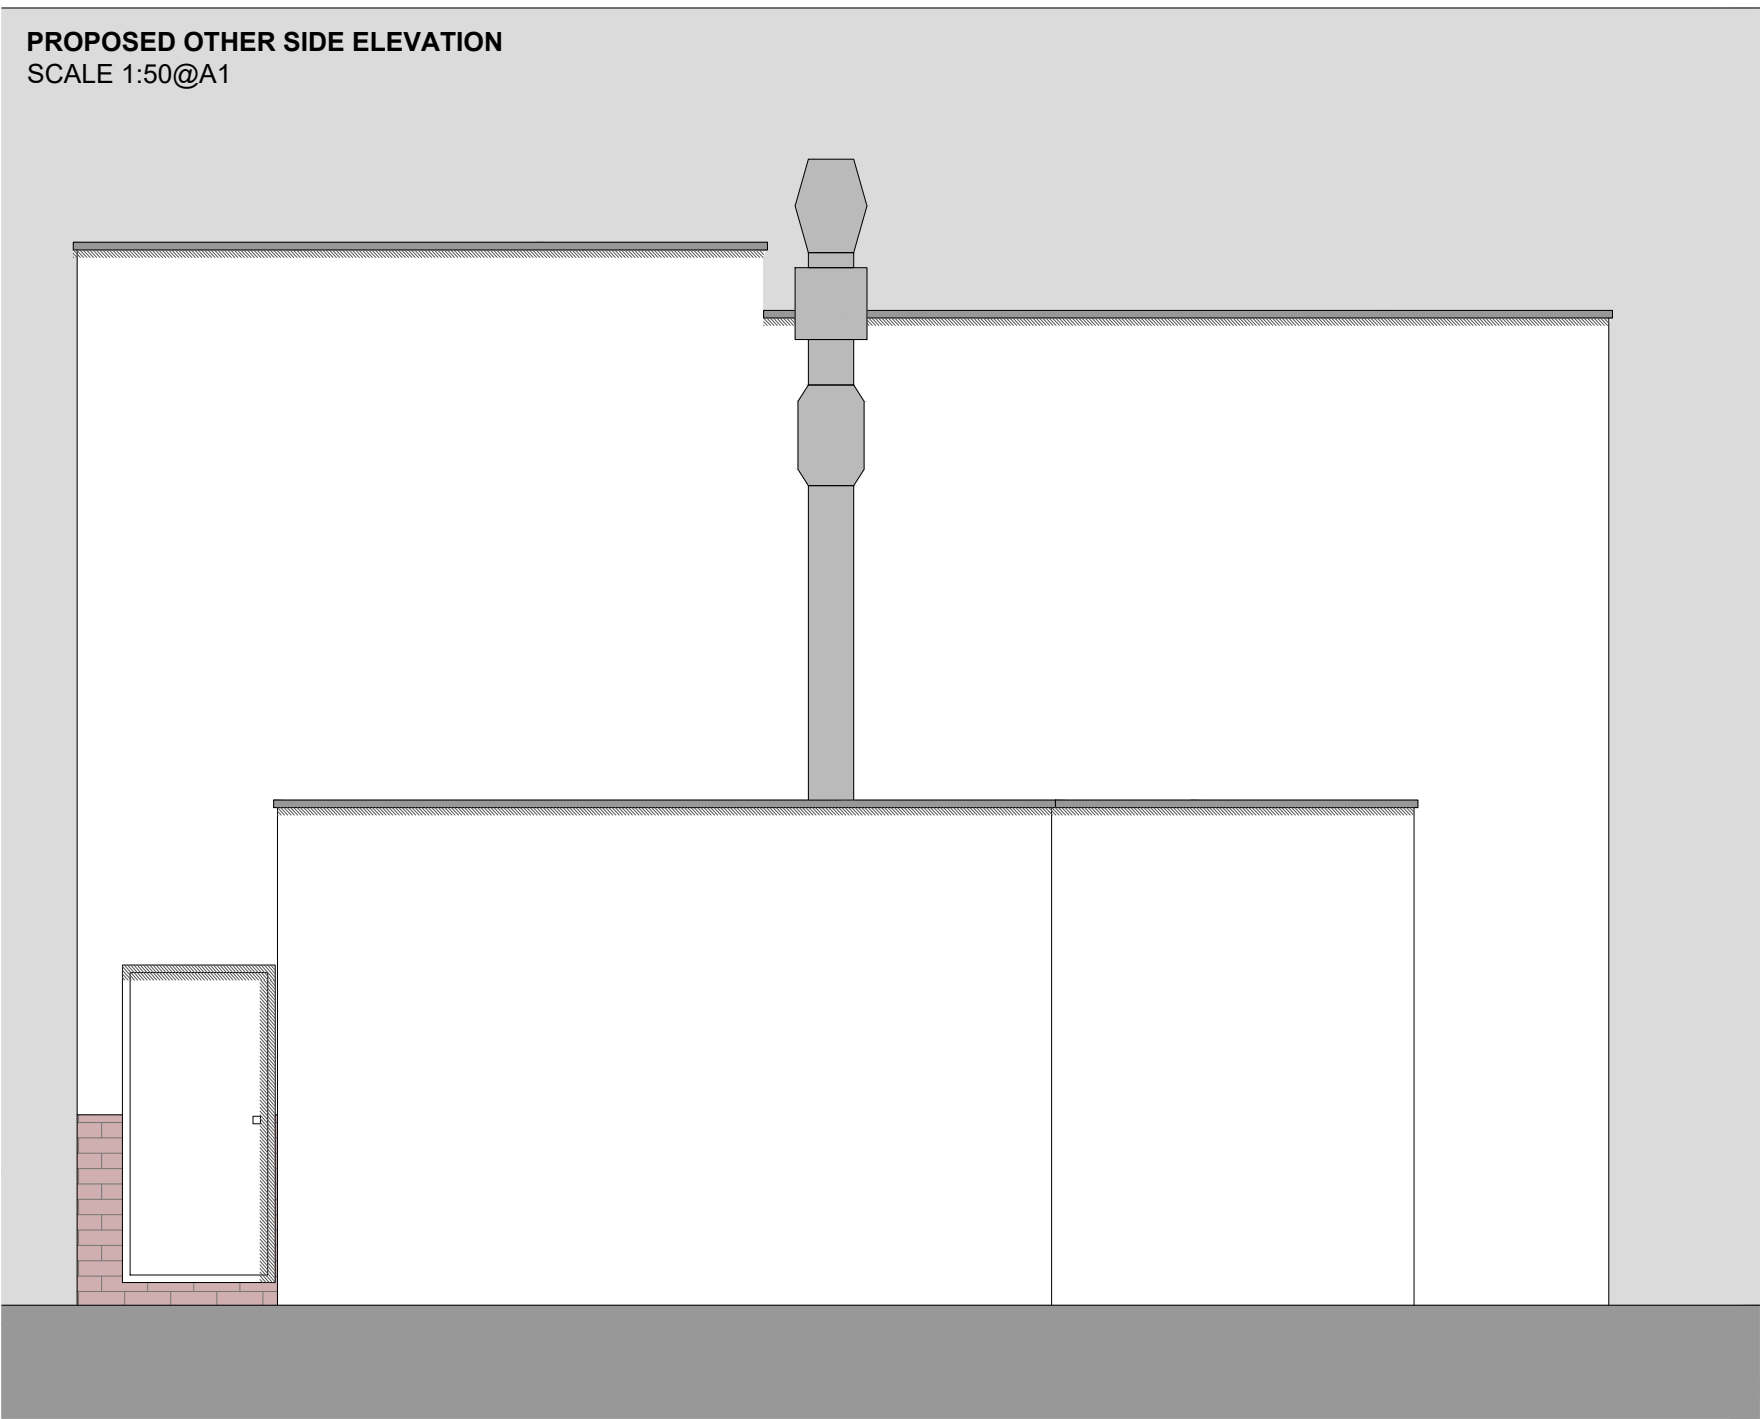

REVISIONS
REV B 23/3/23 EXTRACTION FLUE ADDED
REV A 27/1/23 PLANNING ISSUE

KUFIC ARCHITECTS
Suite 24 Batley Business Park,
Technology Drive,
Batley WF17 6ER
Tel: 01924 694 404
info@kufic.co.uk
www.kufic.co.uk

PROJECT:
315 Bradford Road, Batley

TITLE:
Change of use from public house
with residential accommodation
above, to cafe and hostel

DESCRIPTION:
Elevations

DATE: 23/3/23
SCALE: Varies @ A1
DRAWN: HD
CHECKED: YA

DRAWING REF: 22259-**D03**-B
REV: