


1 Ground Floor Plan
Scale: 1:50

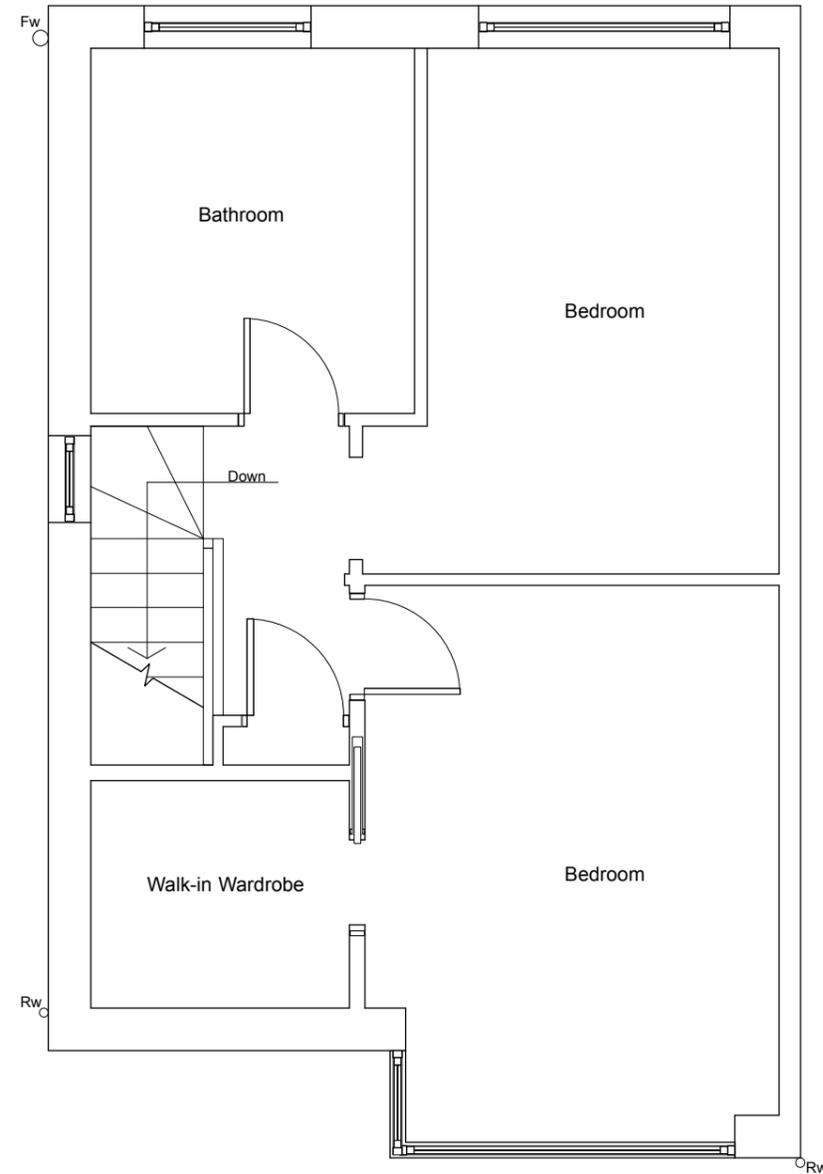

2 First Floor Plan
Scale: 1:50

DRAWING NOTES

1. This drawing originates from CAD file: 130_000
3. All dimensions are in millimeters unless otherwise stated.
4. All dimensions shall be verified on site before proceeding with work.
5. This drawing to be read in conjunction with all relevant structural, mechanical and electrical information.
6. This drawing to be read in conjunction with all SMK Architectur's drawings, schedules and specifications.
7. If this drawing exceeds the quantities taken in any way, the designers are to be informed before the work is initiated.

PRACTICE NOTES

Drawings based on Ordnance Survey and / or existing record drawings - design and drawing content subject to Site Survey, Structural Investigations, Planning and Statutory Requirements and Approvals.

Authorised reproduction from Ordnance Survey Map with permission of the Controller of Her Majesty's Stationery Office. Crown Copyright reserved.

SMK Architecture Copyright

SMK Architecture's role on this project is that of designer as defined in Regulation 13 of the Construction (Design and Management) Regulations 1994 (CDM). The design has been prepared with regard for the need under CDM specifically consider risks to health and safety. The CDM affects the contractor's normal health and safety obligations when undertaking constructional operations. You are reminded of your duties under CDM and particularly to consider matters detailed in the Health and Safety Plan. Professional advice should be sought if you are in any way unclear as to your obligations under CDM.

STRUCTURAL ENGINEER CIVIL ENGINEER SERVICES ENGINEER	PLANNING CONSULTANT	CLIENT Mr J Watson			ORIGINAL SIZE A3
	QUANTITY SURVEYOR	PROJECT 46 Kingsley Crescent, Birkenshaw	DESIGNED SMK	CHECKED SMK	DATE 14/12/2023
	FIRE CONSULTANT	TITLE Floor Plans (Existing)	STATUS Planning Issue - Not for Construction		SCALE As indicated @ A2
			DWG No. 130_001	REV A	