


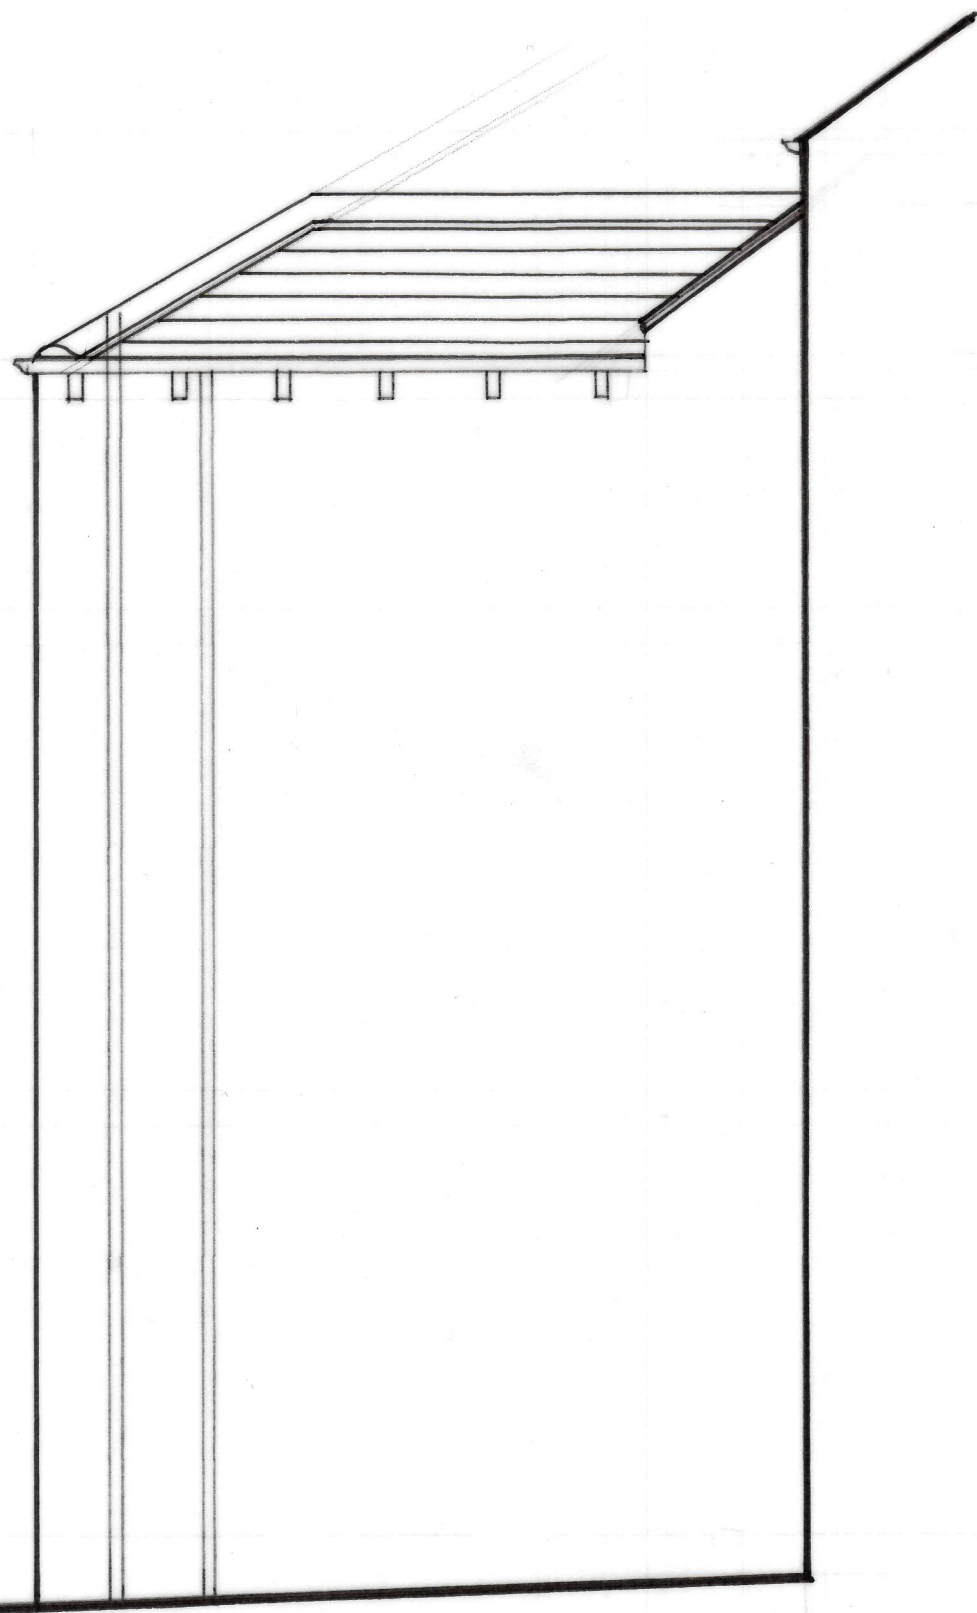

SIDE ELEVATION AS EXISTING



REAR ELEVATION AS EXISTING

Imran Patel

12, CROSS PARK STREET,
DATLEY,
WF1 5NX

SCALE 1:50
DECEMBER, 2022.

3^A