


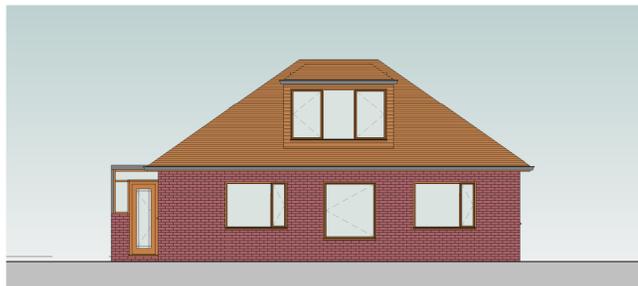

South Elevation
Scale 1:100




West Elevation
Scale 1:100




North Elevation
Scale 1:100



East Elevation
Scale 1:100

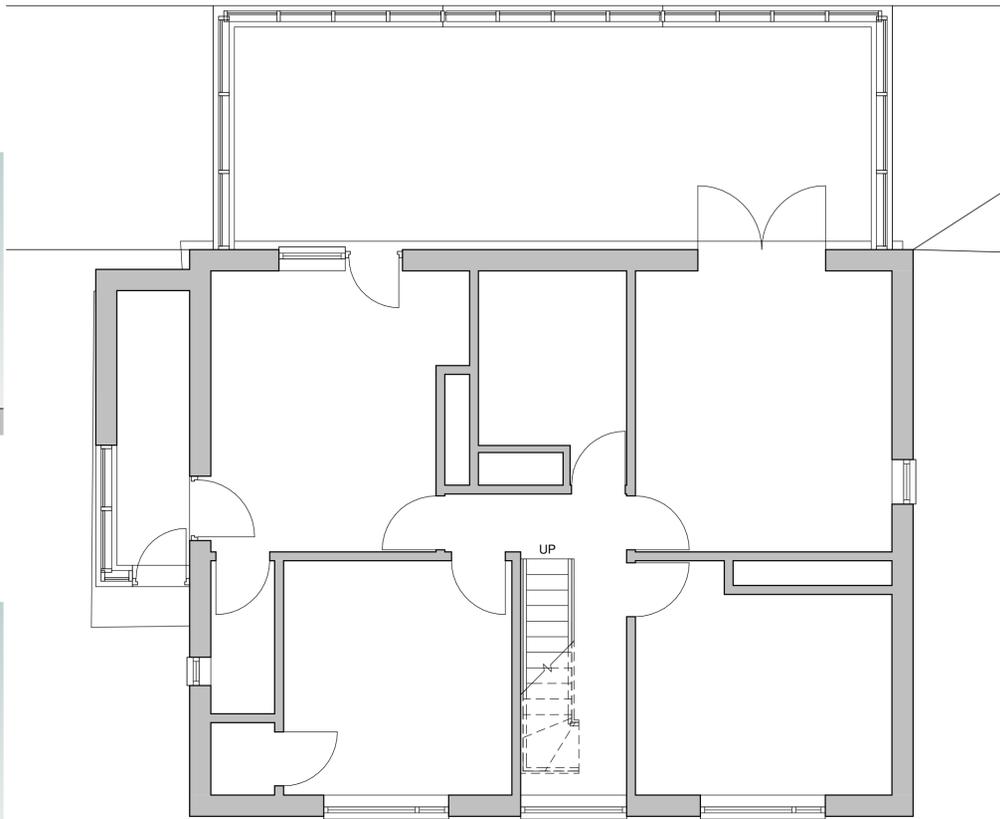

Ground Floor
Scale 1:50

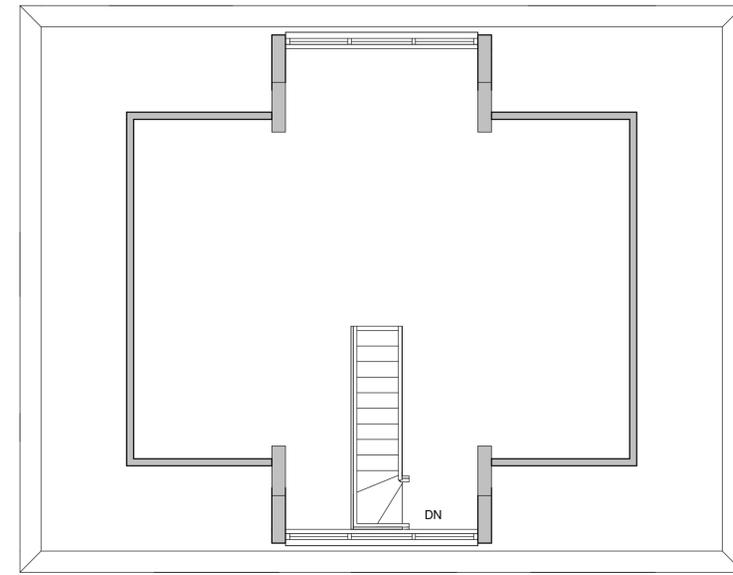

First Floor
Scale 1:50

Mr & Mrs Taylor

126 Gomersal Lane, Cleckheaton,
Kirklees, West Yorkshire, BD19 4JQ

Existing Floor Plans and Elevations

Date:	Designed:	Drawn:	Checked:
JAN23	RF	RF	JW
Scale:	Drawing No:	Revision:	
As indicated	23-004-01	-	