


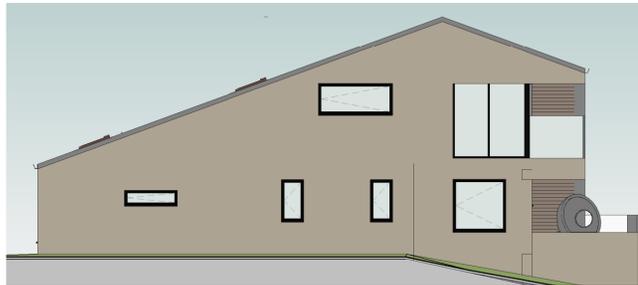

South Elevation
Scale 1:100




West Elevation
Scale 1:100



North Elevation
Scale 1:100



East Elevation
Scale 1:100

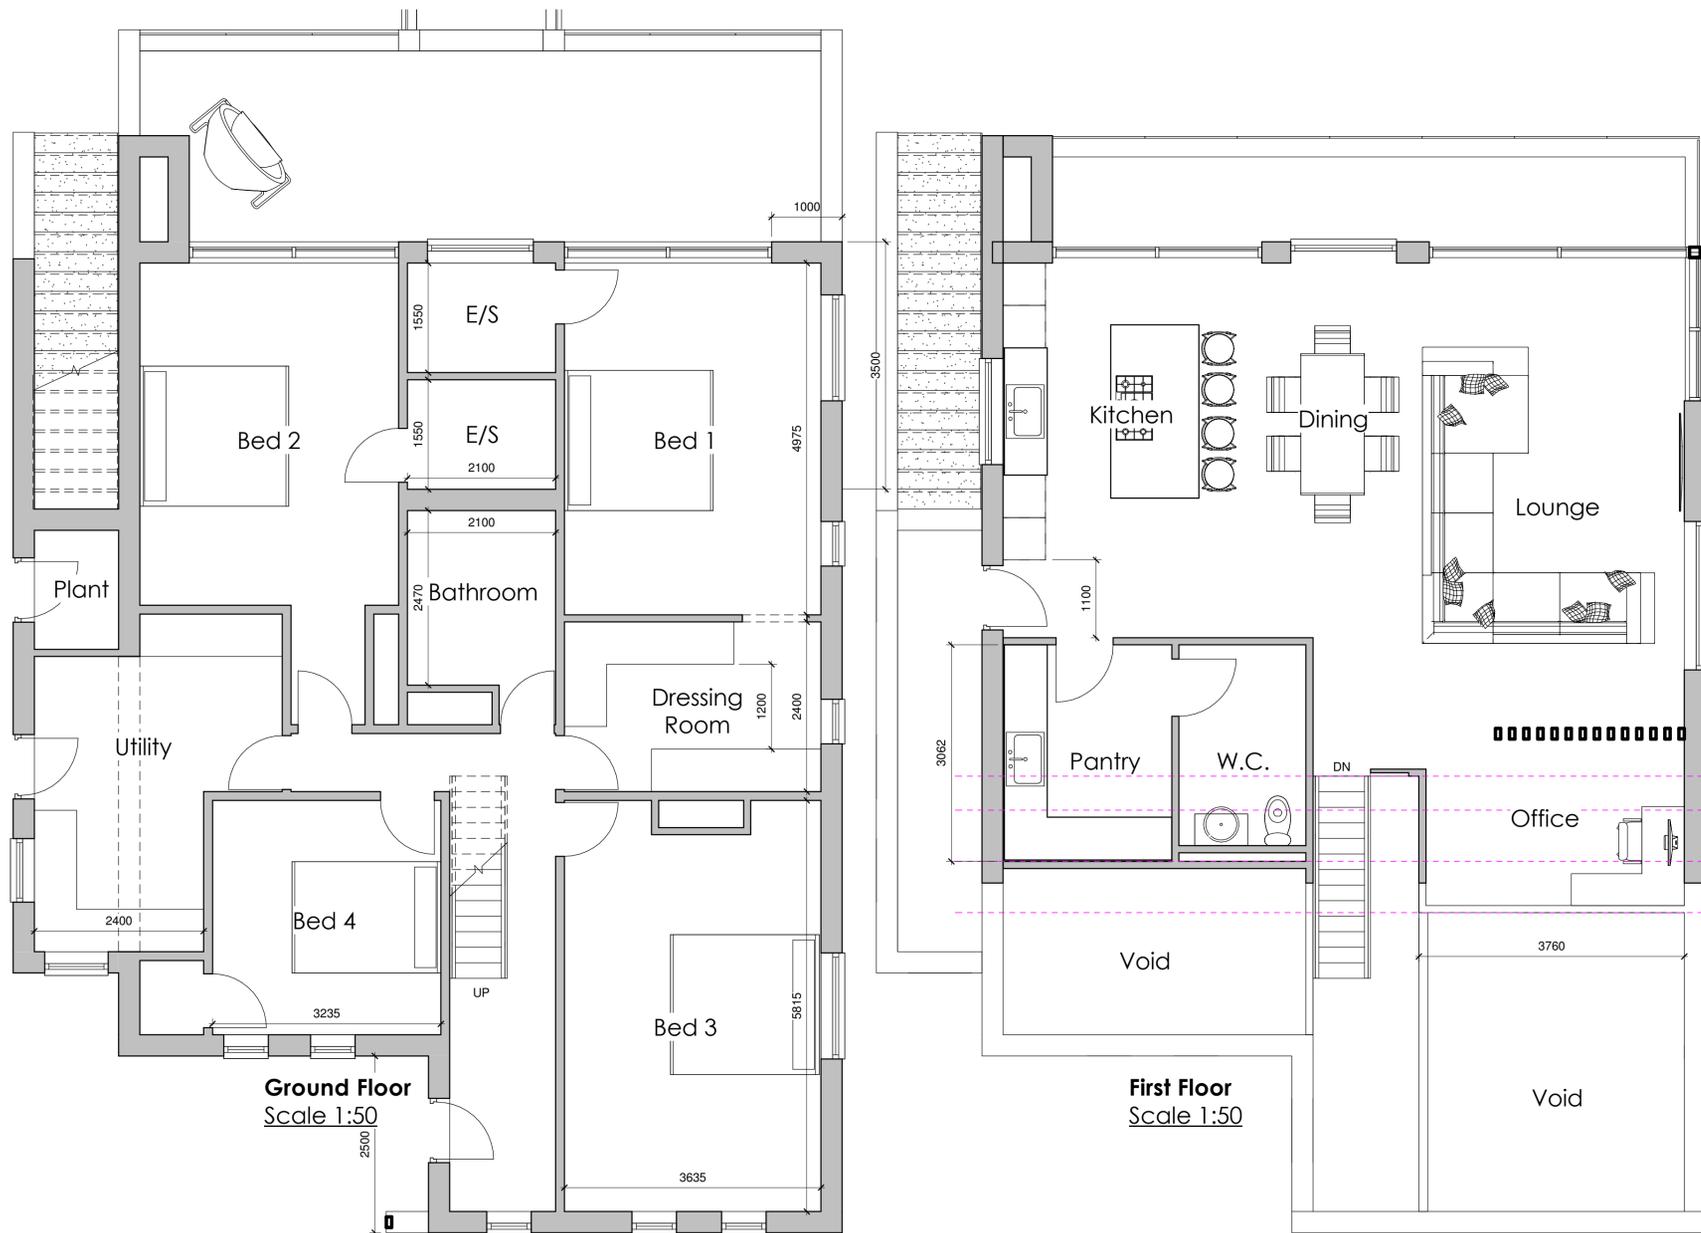

Mr & Mrs Taylor
126 Gomersal Lane, Cleckheaton,
Kirklees, West Yorkshire, BD19 4JQ

Proposed Floor Plans & Elevations
Date: JAN23
Designed: RF
Scale: As indicated
Drawn: RF
Drawing No: 23-004-02
Checked: JW
Revision: -