



Drawing NO 1
DB

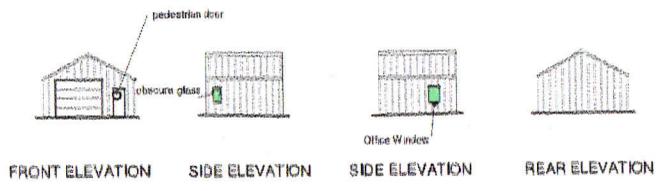

PROPOSED ELEVATIONS TO STEEL CLAD UNIT

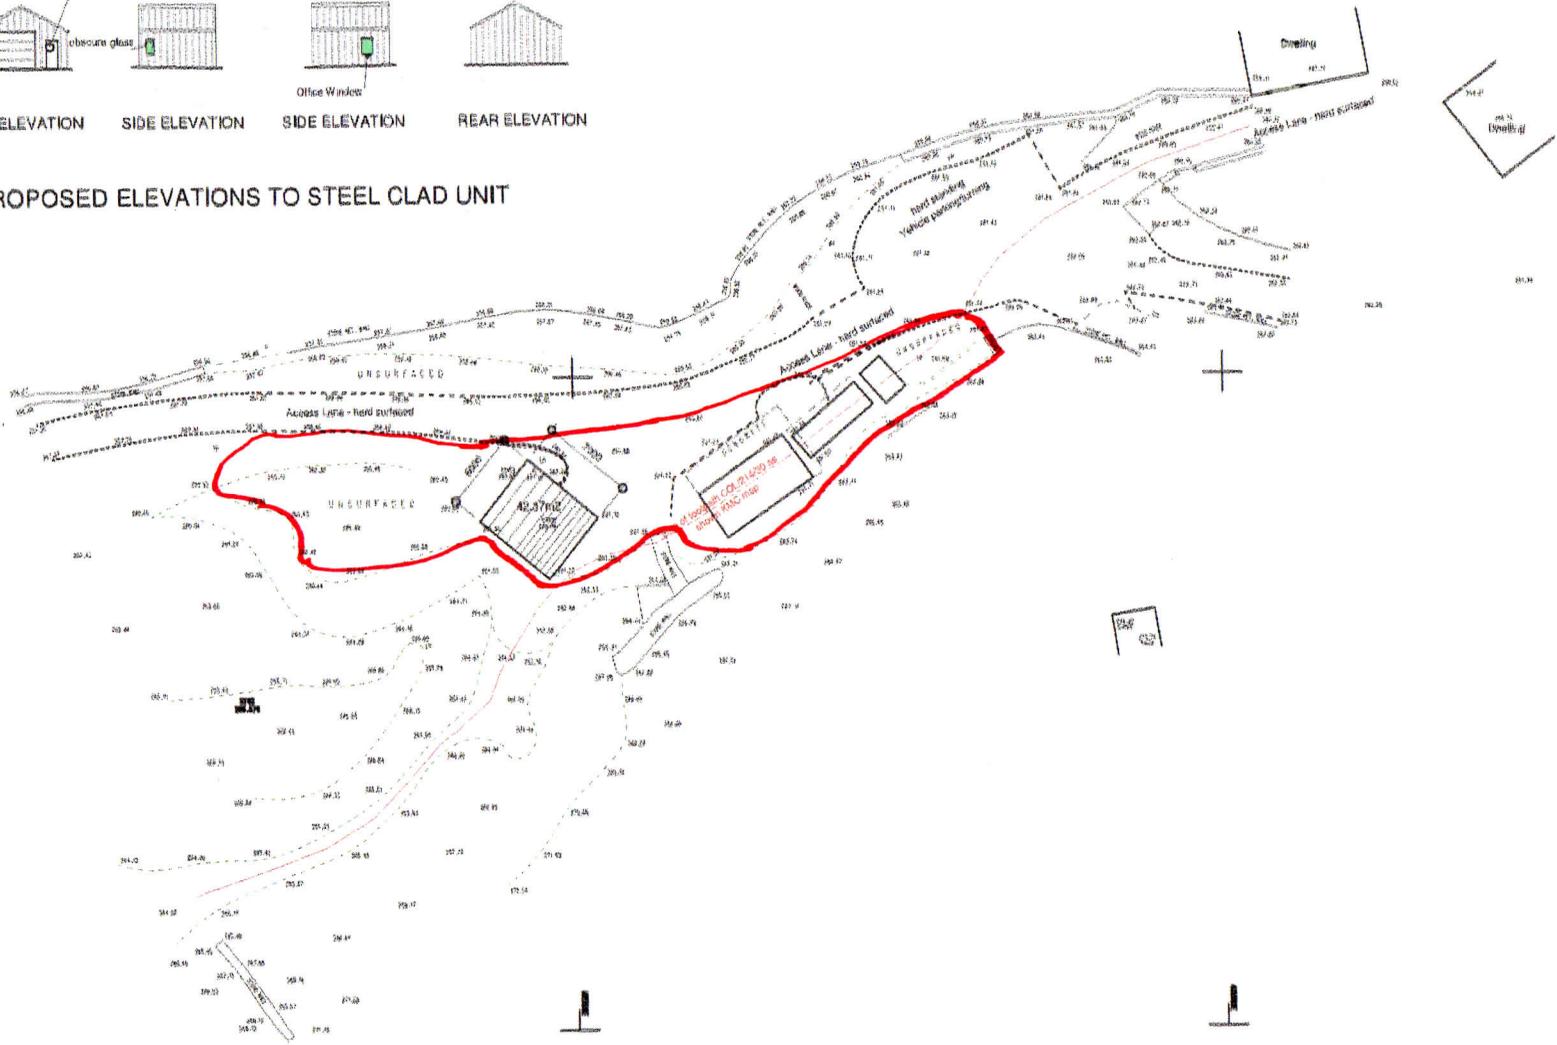

Brunswick Architectural
 8 Watkinson Road, Huddersfield: HD4 8TW
 Mobile: 07560 354033
 E-Mail: info@brunswickarch.co.uk

CLIENT: D JAMES

TITLE:
 Proposed Holiday Lets
 at Scout, Marsden, Huddersfield

NOTES:
 This drawing is for Building Control & Planning Permission purposes only. Brunswick Arch. accepts no liability for errors or omissions. The drawing may be used for advertising purposes. The Principal Contractor must carry out a full site investigation. The Contractor is responsible for checking site dimensions, materials etc, and all building work, such work being checked by Building Control on site, so may be appropriate. Brunswick Architectural disclaims a liability for works omitted from.

PROPOSED
 SITE PLAN

SCALE: 1:200 @ A1 DATE: 17 Dec 2021

DRG No: 21_170.1

Topographical detail provided by Ellam Land Surveys

01	02	
----	----	-----