


DO NOT SCALE this drawing, figured dimensions only are to be used. This drawing is the sole copyright of PARKdesigned. Any discrepancies between this drawing and other information should be reported to the Architect.


THE BOUNDARY SHOWN IS BASED ON INFORMATION SUPPLIED BY OTHERS, NOT PARKdesigned, ALL BOUNDARIES TO BE VERIFIED ON SITE. MODIFICATIONS TO THIS DRAWING TO BE MADE SOLELY ON ORIGINAL MAGNETIC MEDIA, AND MAY ONLY BE CARRIED OUT BY PARKdesigned.

A	28.09.21	Updated to suit Clients comments.	JAH	JAH
B	08.10.21	Updated to suit Clients comments.	JAH	JAH
C	13.10.21	Updated to suit Clients comments.	JAH	JAH
D	13.10.21	Updated to suit Clients comments.	JAH	JAH
E	22.10.21	Updated to suit Clients comments.	JAH	JAH
F	10.12.21	Drawing transferred onto the topo survey.	JAH	JAH
G	22.11.22	Redline boundary altered.	EP	EP
H	05.12.22	Updated to suit revised scheme.	JAH	JAH
J	07.12.22	Drawing updated.	JAH	JAH

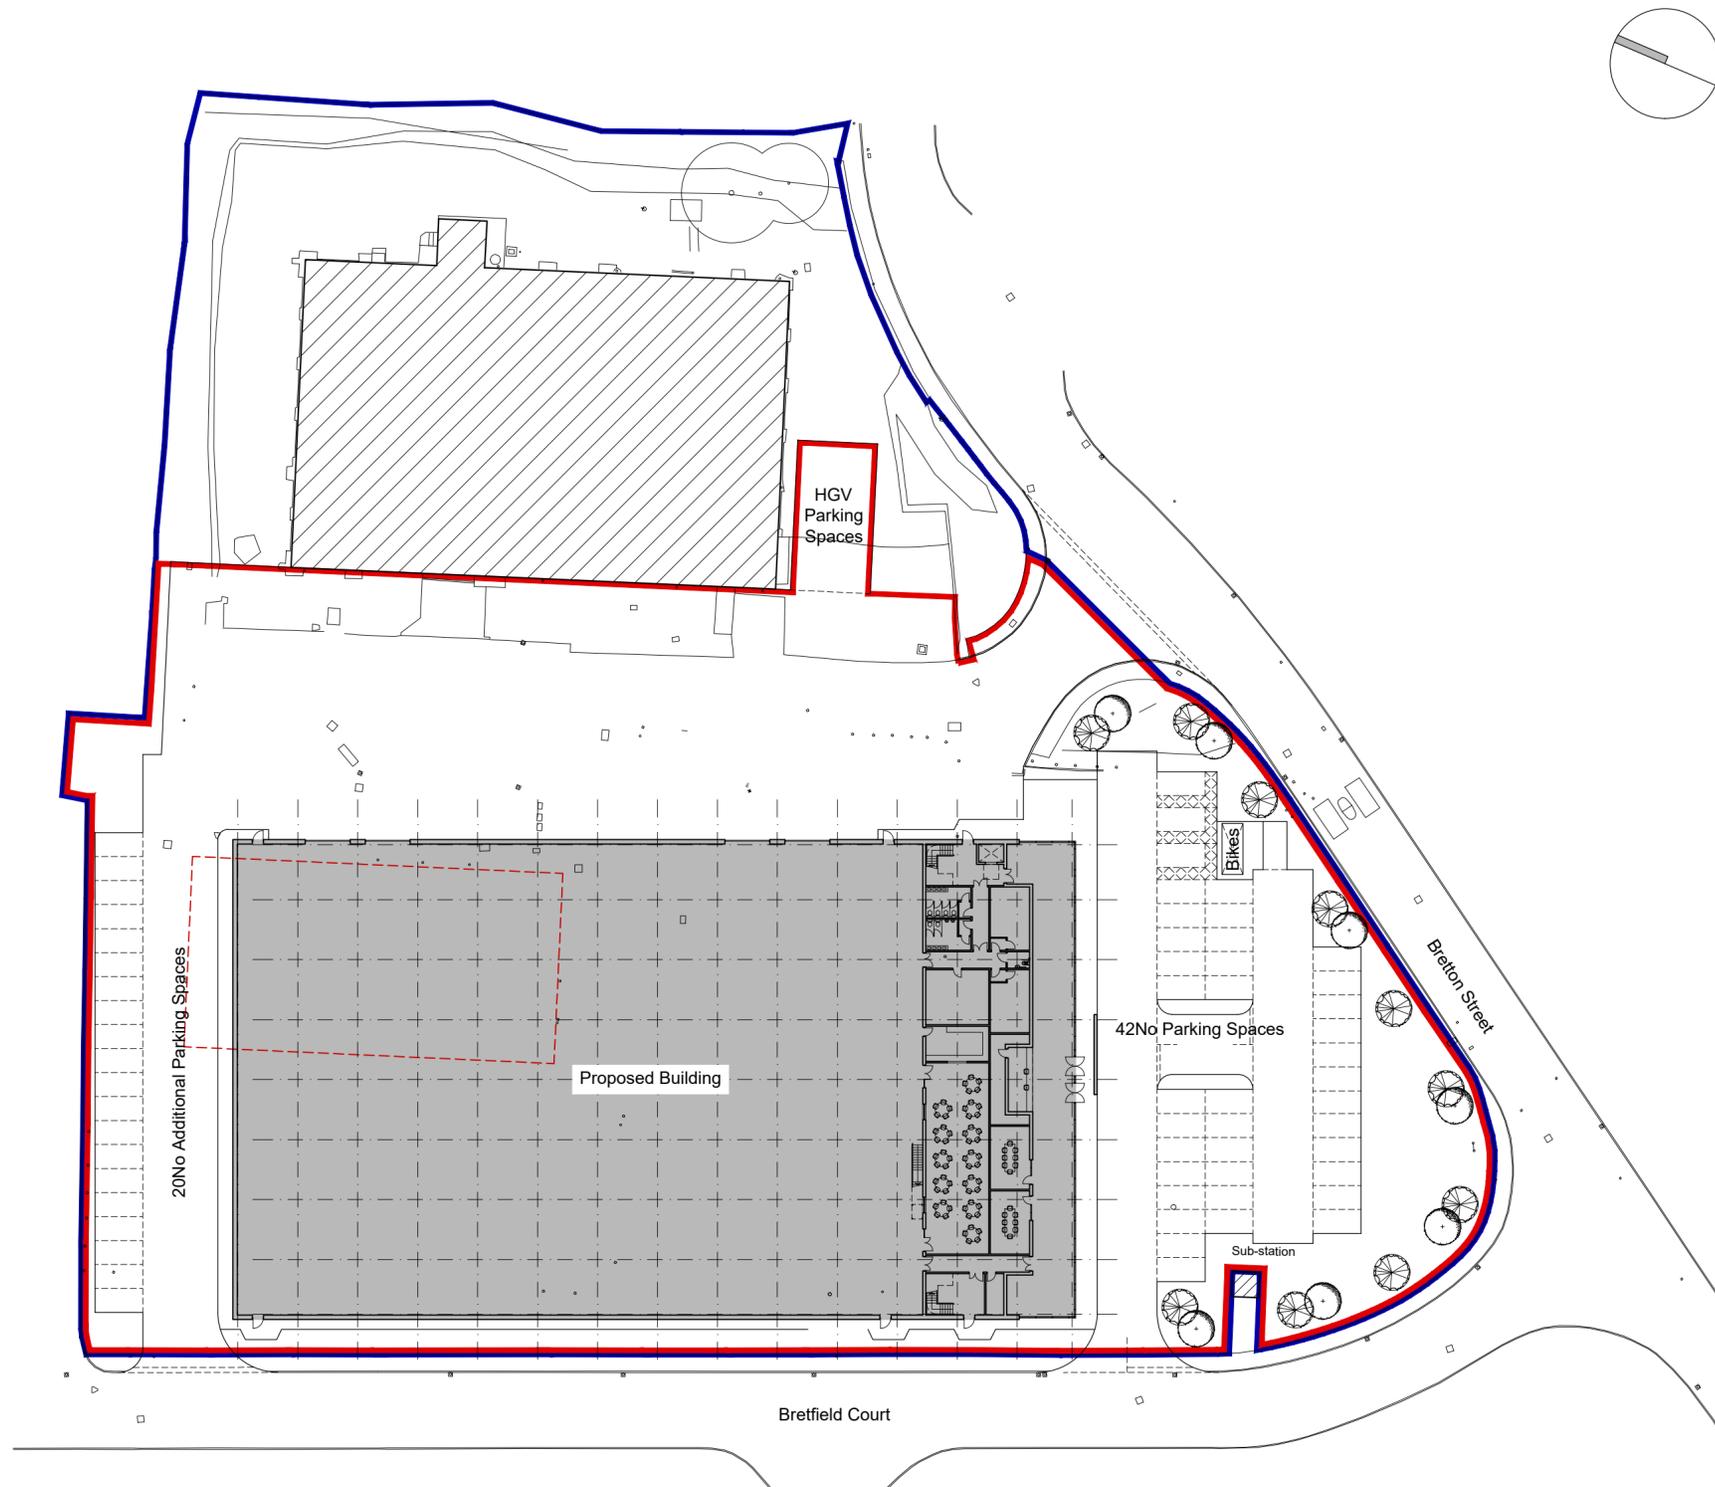

Proposed Site Plan

Scale 1:500

 

PARKdesigned architects

Leeds: The LOFT, 13, Carlton Mills, Armley, LS12 2QG
London: Seven Pancras Square, 7 Kings Blvd, NC1 4AG

Tel: 0113 819 8057
Email: info@parkdesigned.com
Website: www.parkdesigned.com

Client:	Date:	Scale:
Sueno	Sept 2021	1:500 @A2
Project Name:	Drawn:	Reviewed:
Proposed HQ Building, Dewsbury	JAH	JAH
Drawing Title:	Drawing No:	Revision:
Proposed Site Plan	003	J
Drawing Status:	Project No:	
FOR PLANNING APPROVAL	21.33	

Do not scale off this drawing. Work to figured dimensions, and any discrepancy to be reported to the architect. Refer to larger scale drawings where available. ©PARK Designed