


DO NOT SCALE this drawing, figured dimensions only are to be used. This drawing is the sole copyright of PARKdesigned. Any discrepancies between this drawing and other information should be reported to the Architect. THE BOUNDARY SHOWN IS BASED ON INFORMATION SUPPLIED BY OTHERS, NOT PARKdesigned, ALL BOUNDARIES TO BE VERIFIED ON SITE. MODIFICATIONS TO THIS DRAWING TO BE MADE SOLELY ON ORIGINAL MAGNETIC MEDIA, AND MAY ONLY BE CARRIED OUT BY PARKdesigned.



Proposed Front Elevation


South Elevation

Scale 1:200

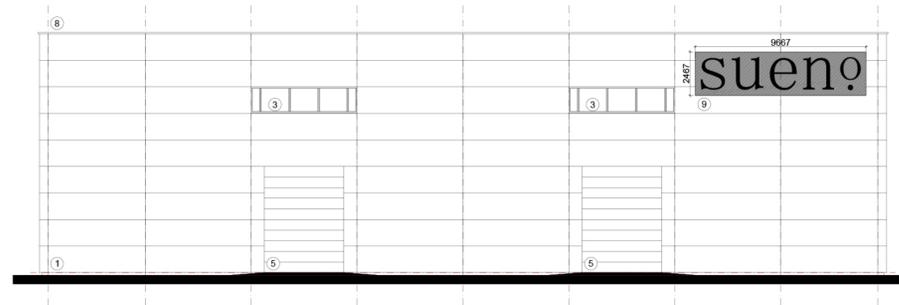

Proposed Rear Elevation

North Elevation

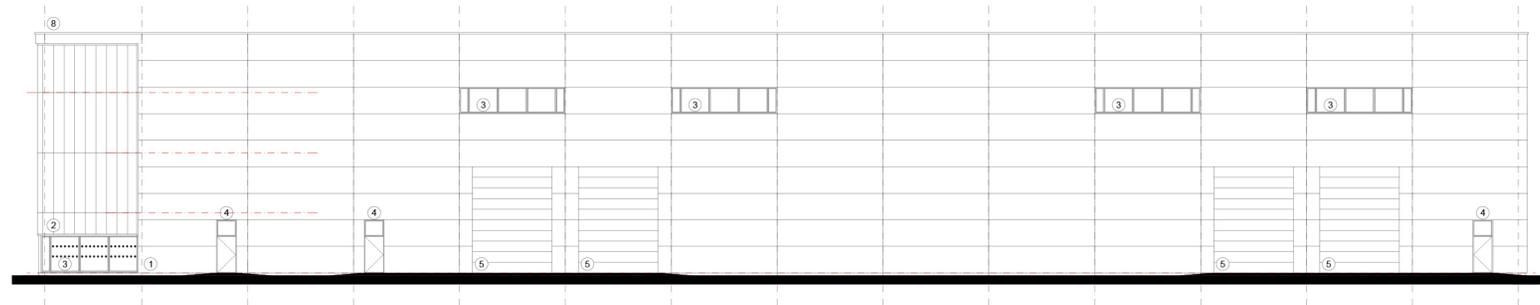

Proposed Side Elevation


East Elevation

Material Key

1. Pre-cast concrete panel facade system.
2. Flat translucent polycarbonate panel facade system.
3. Polyester powder coated aluminium framed double glazed screens, doors & windows - Colour: Dark Grey.
4. Polyester powder coated aluminium solid doors with double glazed fanlight over - Colour: Dark Grey.
5. Polyester powder coated aluminium roller shutter doors - Colour: Dark Grey.
6. Plastisol coated metal trapezoidal roof panels (Refer to Dwg No 21.33_007: Proposed Roof Plan) - Colour: Goosewing Grey.
7. Translucent polycarbonate trapezoidal rooflights to match the roof panels (Refer to Dwg No 21.33_007: Proposed Roof Plan).
8. Polyester powder coated aluminium parapet wall capping - Colour: Dark Grey.
9. Signage zone - TBC.



Advertisement Location

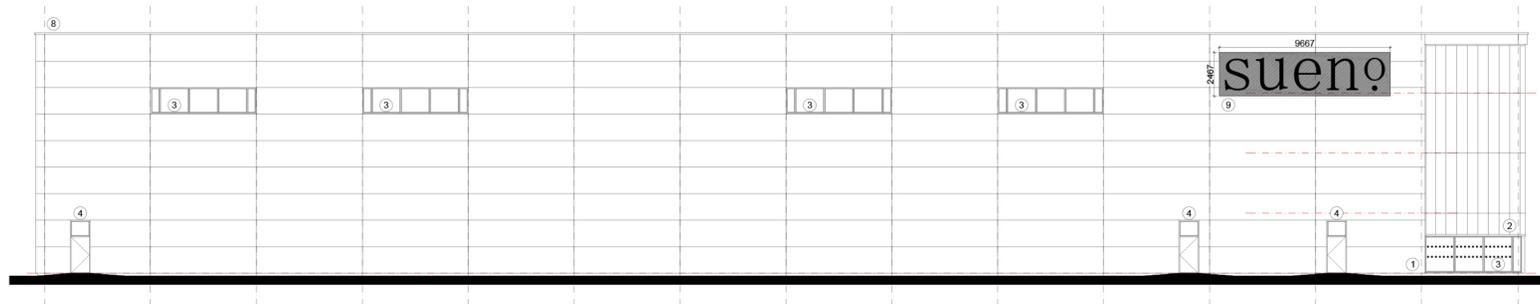

Proposed Side Elevation

West Elevation

PARKdesigned architects

Leeds: The LOFT, 13, Carlton Mills, Armley, LS12 2QG
London: Seven Pancras Square, 7 Kings Blvd, NC1 4AG

Tel: 0113 819 8057
Email: info@parkdesigned.com
Website: www.parkdesigned.com

Client:	Date:	Scale:
Sueno	April 2023	1:200 @A1
Project Name:	Drawn:	Reviewed:
Proposed HQ Building, Dewsbury	EP	EP
Drawing Title:	Drawing No:	Revision:
Proposed Advertisements	010	
Drawing Status:	Project No:	
FOR PLANNING APPROVAL	21.33	

Do not scale off this drawing. Work to figured dimensions, and any discrepancy to be reported to the architect. Refer to larger scale drawings where available. © PARK Designed