



Do not scale from this drawing. Use figured dimensions only.  
 Contractors to verify all dimensions on site before commencing any work or shop drawings.  
 If drawings or specifications exceed the quantities taken in any way, Fibre Architects are to be informed before the work is initiated.  
 All drawn information is based on Ordnance Survey and/or existing record drawings. All content subject to Site Survey, Structural Survey, Site Investigations, Planning and other Statutory Approvals.  
 This drawing is not to be reproduced in whole or part without the consent of Fibre Architects Ltd.  
 Fibre Architects Limited Copyright.

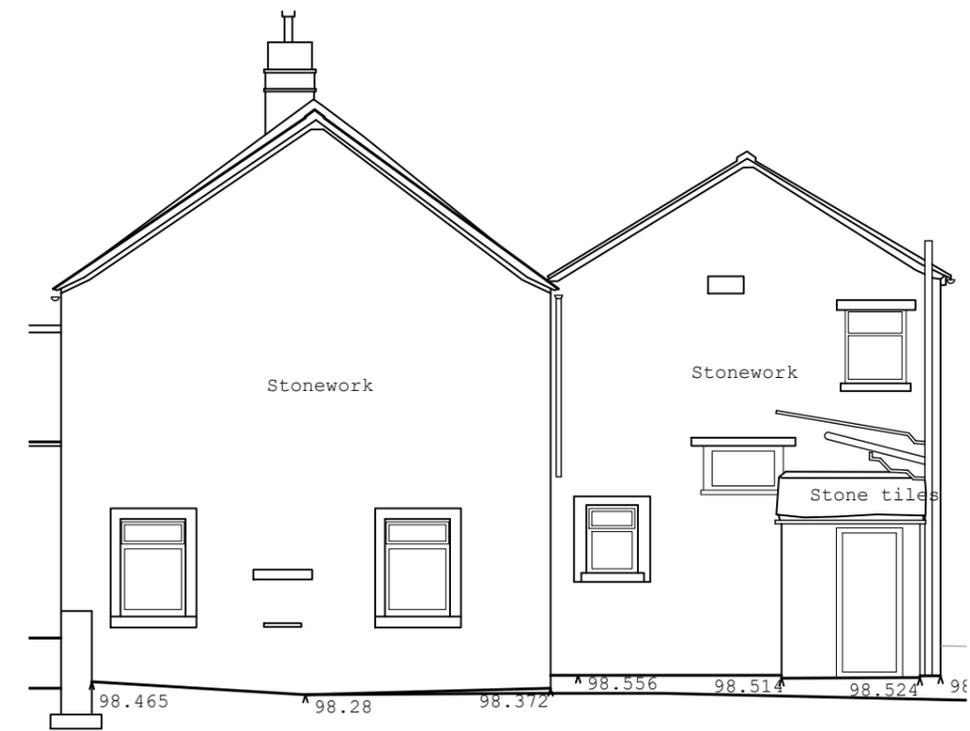

NORTH WEST ELEVATION


Scale 1:100

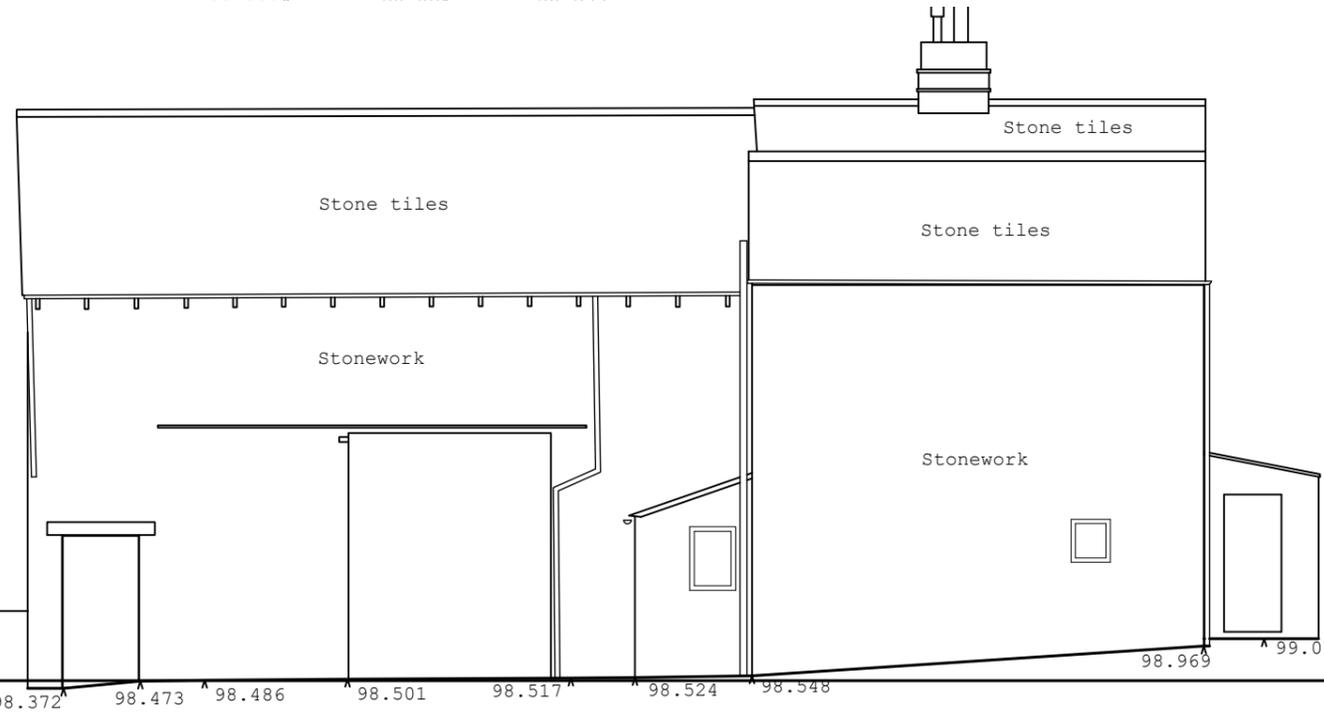

NORTH EAST ELEVATION

SOUTH EAST ELEVATION

SOUTH WEST ELEVATION

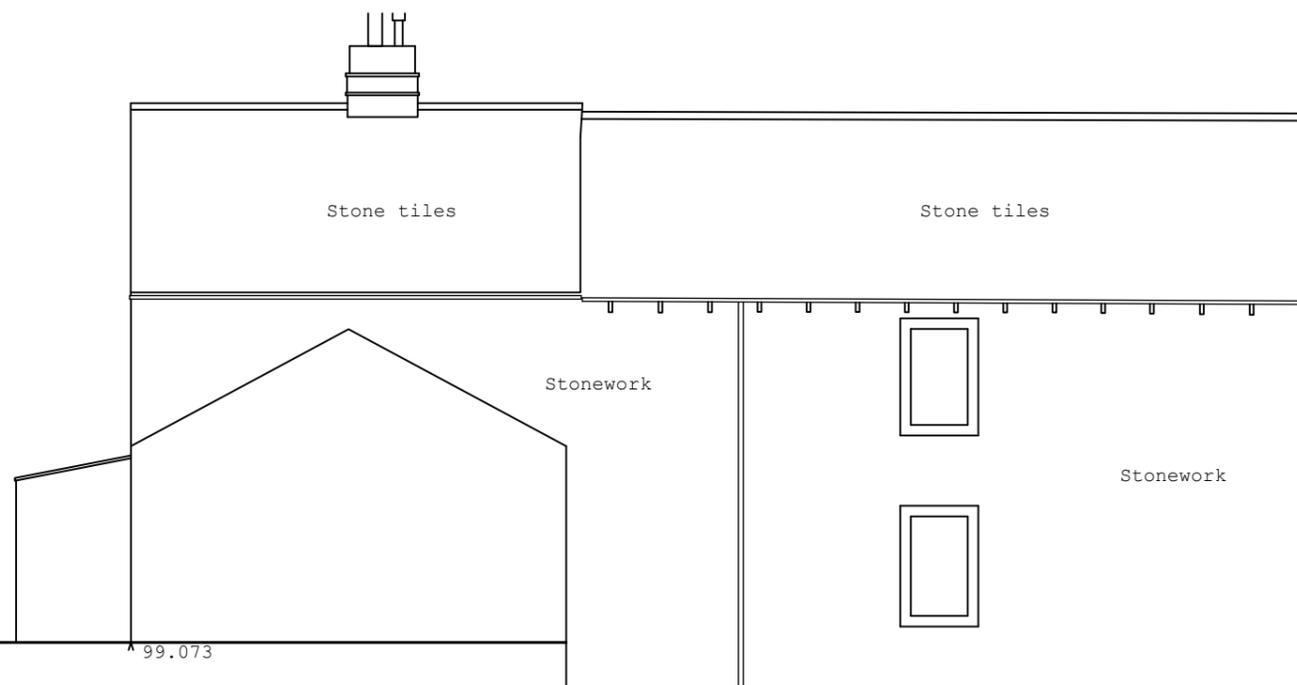

AS EXISTING ELEVATIONS

A General Updates		15/02/23	MO	-
Rev	Description	Date	By	App'd
	Project	Residential Development, 6-8 Peat Ponds Laund Road, Huddersfield, HD3 3UA	22-014	04/01/23
	Drawing Title	Elevations as Existing	Scale @ A3 1:100	Drawn by MO
	Client	Steven Mitchell	Rev	Appr. by -
		Drawing no EX0020	Rev	A

**Fibre**  
ARCHITECTS