

Do not scale from this drawing. Use figured dimensions only.


Contractors to verify all dimensions on site before commencing any work or shop drawings.

If drawings or specifications exceed the quantities taken in any way, Fibre Architects are to be informed before the work is initiated.


All drawn information is based on Ordnance Survey and/or existing record drawings. All content subject to Site Survey, Structural Survey, Site Investigations, Planning and other Statutory Approvals.

This drawing is not to be reproduced in whole or part without the consent of Fibre Architects Ltd.


Fibre Architects Ltd Copyright.

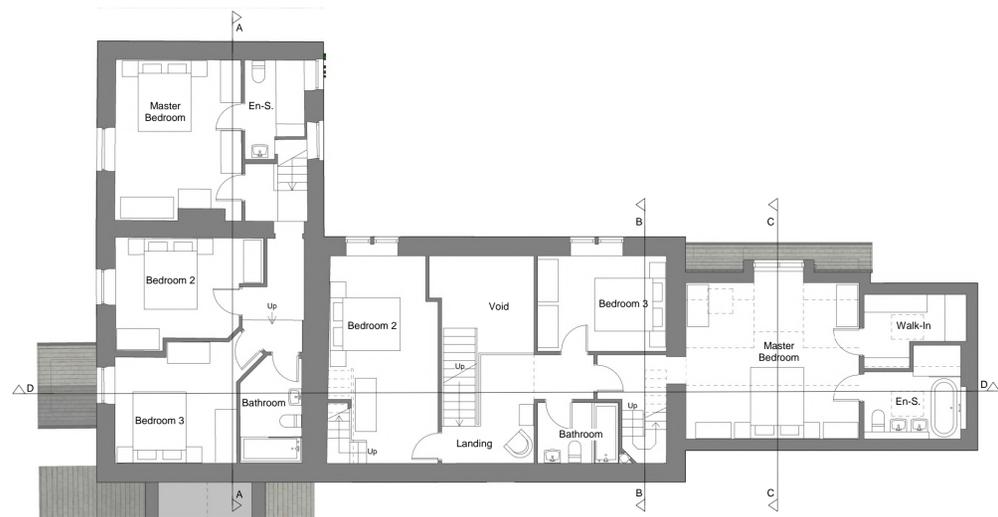

First Floor Plan
1: 100

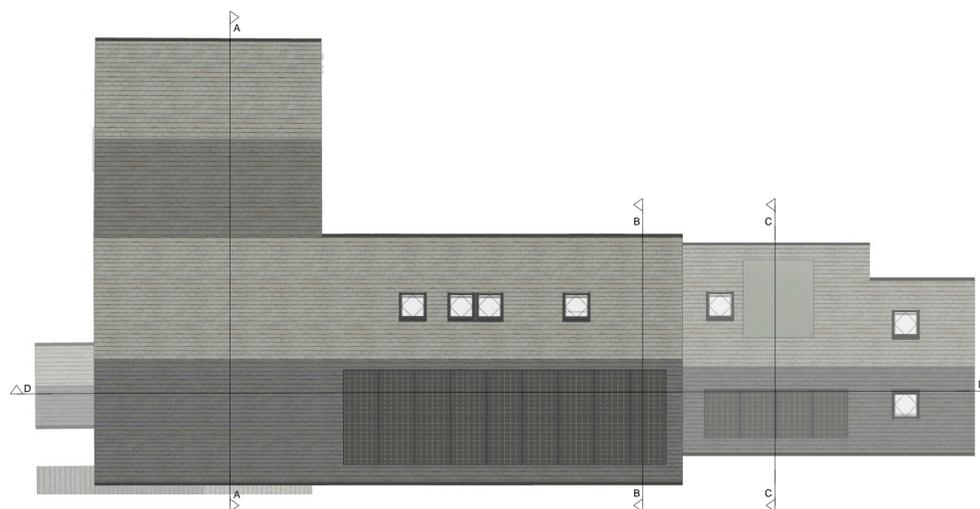


Roof Plan
1: 100

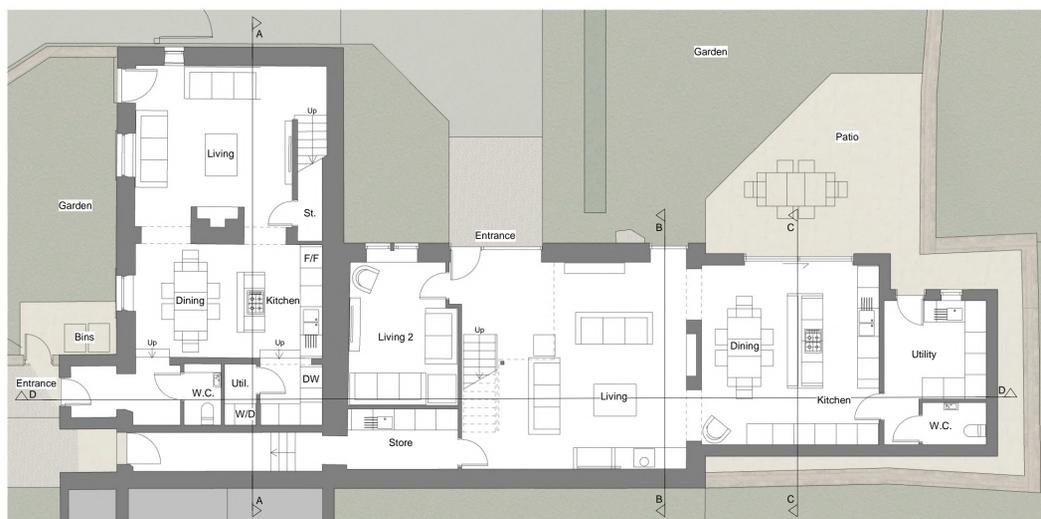


Ground Floor Plan
1: 100




Attic Floor Plan
1: 100

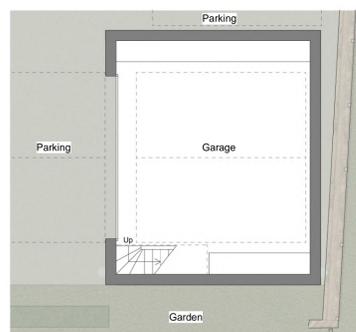

Garage Ground Floor Plan
1: 100

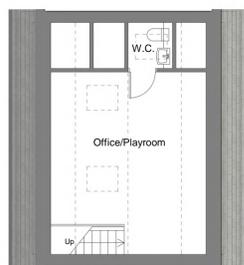

Garage First Floor Plan
1: 100

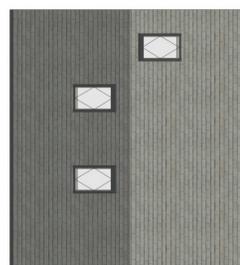

Garage Roof Plan
1: 100

GA FLOOR PLANS
AS PROPOSED

Scale 1:100



No.	Description	Date	No.	Issue
1	Project	Residential Development - 6-8 Peat Ponds, Lound Road, Lindley, Huddersfield, HD3 3UA	22-014	15/02/2022
2	Drawn By	GA Floor Plans As Proposed	1: 100	DH MO
3	Client	S. Mitchell	AD003	

FIBRE
ARCHITECTS

First Floor Buckden Mount
8 Thornhill Road
Huddersfield, HD3 3AU

Tel: 01484 544410
www.fibrearchitects.co.uk
Email: info@fibrearchitects.co.uk