




IF IN ANY DOUBT PLEASE ASK THE ARCHITECT FOR CLARIFICATION.
 DO NOT SCALE FROM DRAWING. ALL DIMENSIONS TO BE CHECKED ON SITE.
 THE COPYRIGHT FOR THESE DRAWINGS REMAINS THE PROPERTY OF THE ARCHITECT. THEY MUST NOT BE REPRODUCED IN ANY WAY WITHOUT THE ARCHITECT'S PRIOR WRITTEN CONSENT.

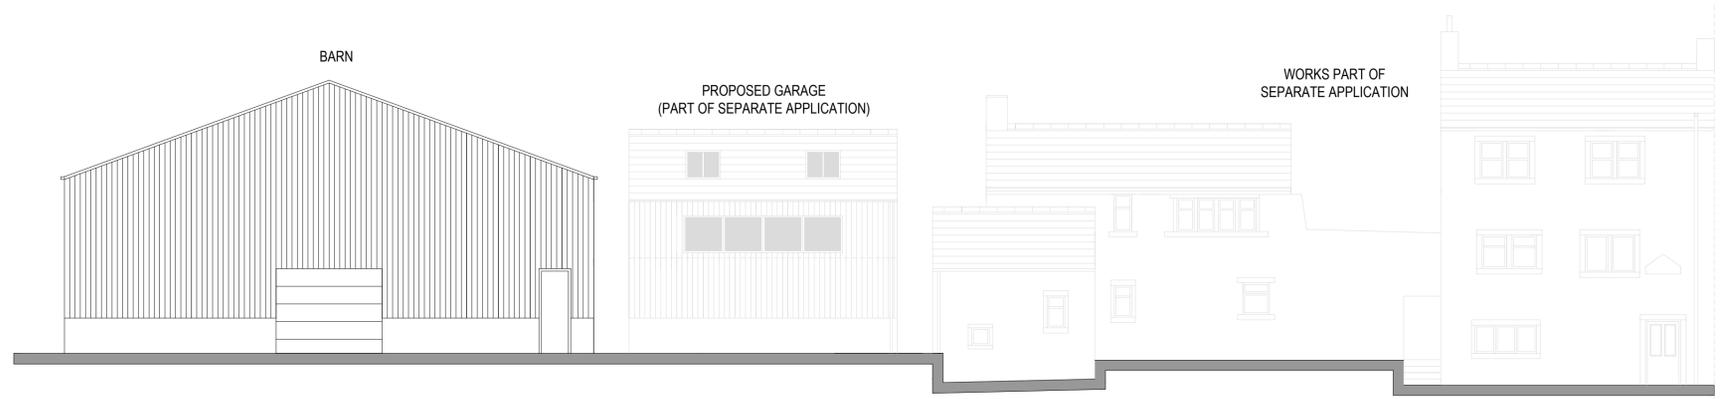


NORTH ELEVATION

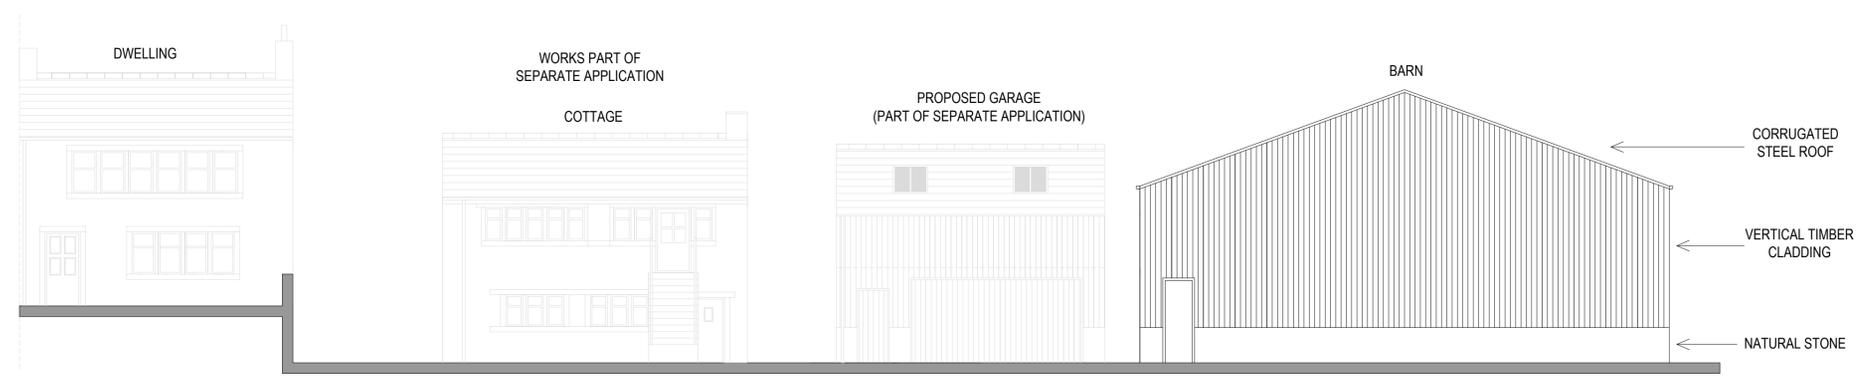

SOUTH ELEVATION

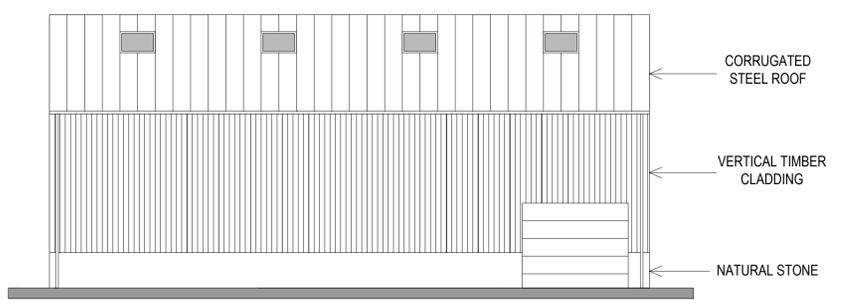


WEST ELEVATION

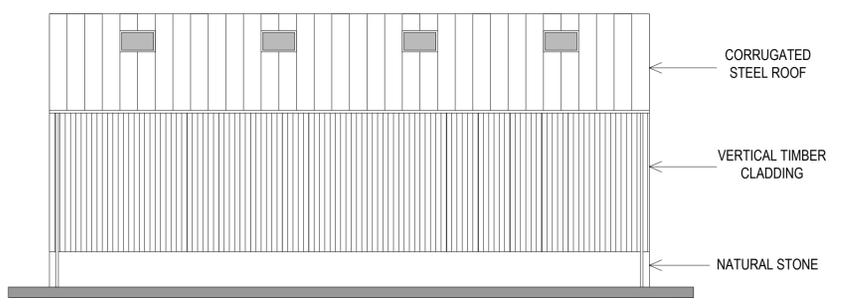

EAST ELEVATION



SOUTH WEST PERSPECTIVE

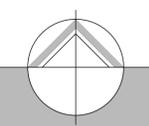

northern design partnership

Chartered Architects
 The Chapel, Millmoor Road,
 Meltham, Holmfirth, HD9 5JU

www.northerndesignpartnership.co.uk
 Instagram: @northerndesignp
 Telephone: (01484) 854848

client JAMES KEATS AND SHONA SEARSON

project PROPOSED BARN
 HILL FARM, CHAIN ROAD
 MARSDEN
 HD7 5TZ

drawing PROPOSED ELEVATIONS AND VIEWS

revision	notes	date	drawn
*	*	*	*

scale : 1:100 AT A1 02.23 MG

project no.	drawing no.	revision
2228	03	-