




IF IN ANY DOUBT PLEASE ASK THE ARCHITECT FOR CLARIFICATION.  
 DO NOT SCALE FROM DRAWING. ALL DIMENSIONS TO BE CHECKED ON SITE.  
 THE COPYRIGHT FOR THESE DRAWINGS REMAINS THE PROPERTY OF THE ARCHITECT. THEY MUST NOT BE REPRODUCED IN ANY WAY WITHOUT THE ARCHITECT'S PRIOR WRITTEN CONSENT.

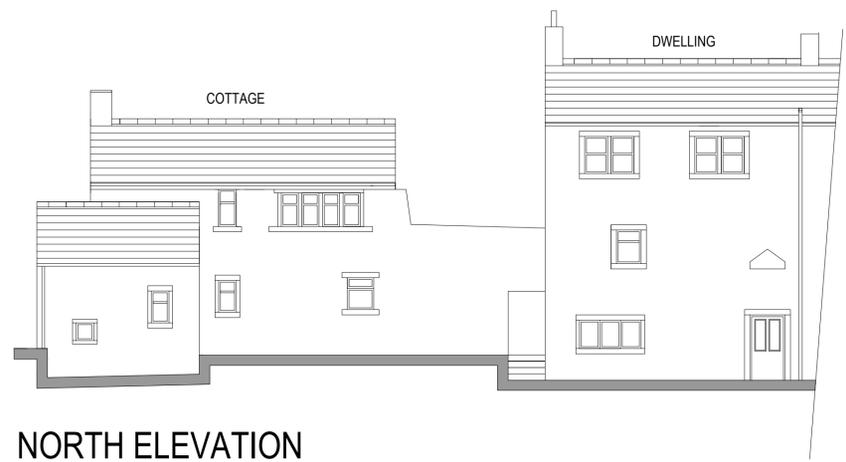

NORTH ELEVATION



SOUTH ELEVATION

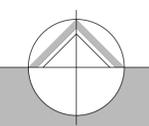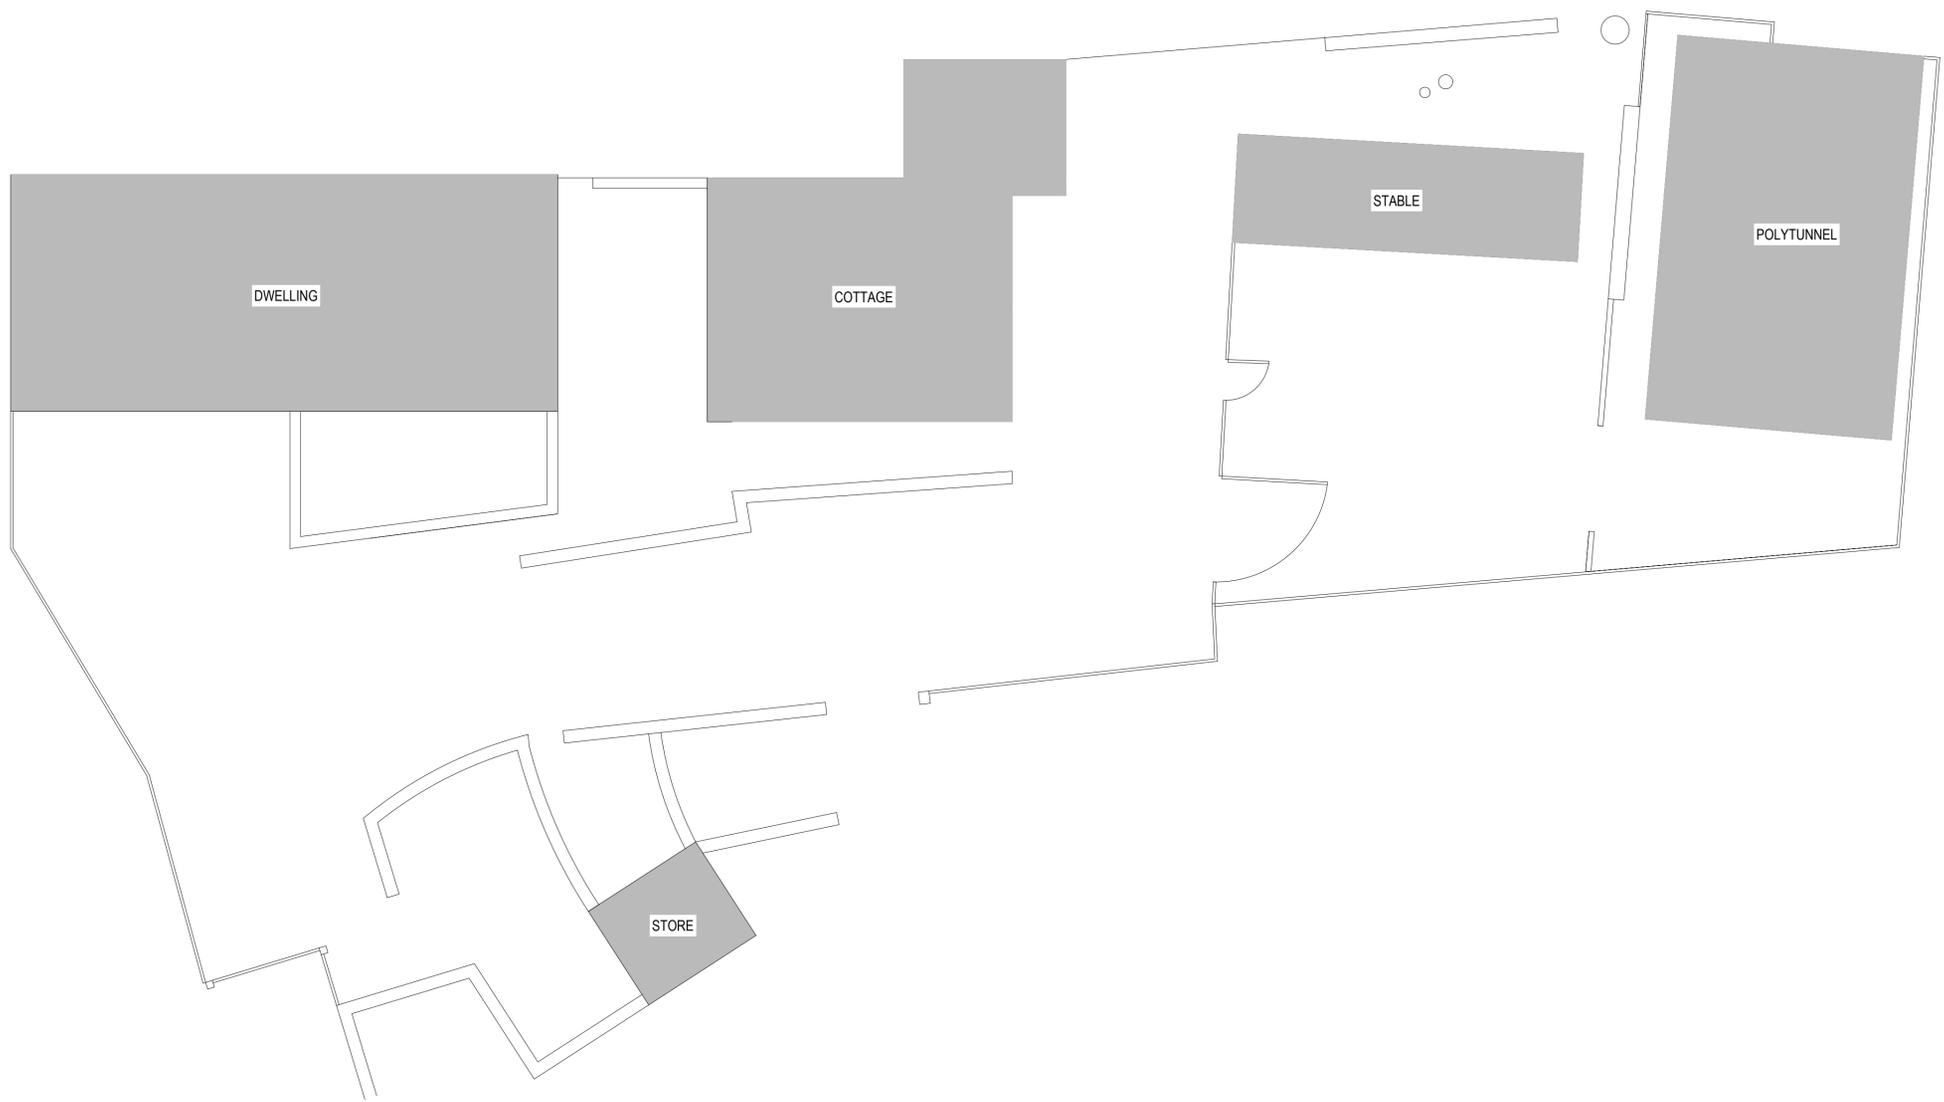

northern design partnership

Chartered Architects  
 The Chapel, Millmoor Road,  
 Meltham, Holmfirth, HD9 5JU

www.northerndesignpartnership.co.uk  
 Instagram: @northerndesignp  
 Telephone: (01484) 854848

client JAMES KEATS AND SHONA SEARSON

project PROPOSED BARN  
 HILL FARM, CHAIN ROAD  
 MARSDEN  
 HD7 5TZ

drawing EXISTING SITE PLAN AND ELEVATIONS

revision	notes	date	drawn

scale : 1:100 AT A1 02.23 MG  
 project no. 2228 drawing no. 01 revision -