



20, LOWER LANE, GOMERSAL  
BD 19 4HZ

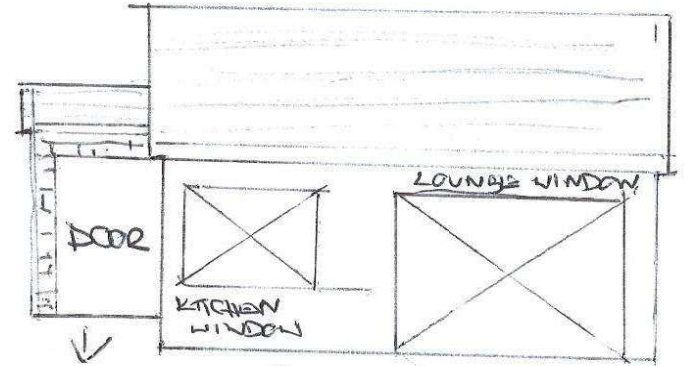

STONE TO MATCH EXISTING  
FRONT ELEVATION  
Scale 1:00

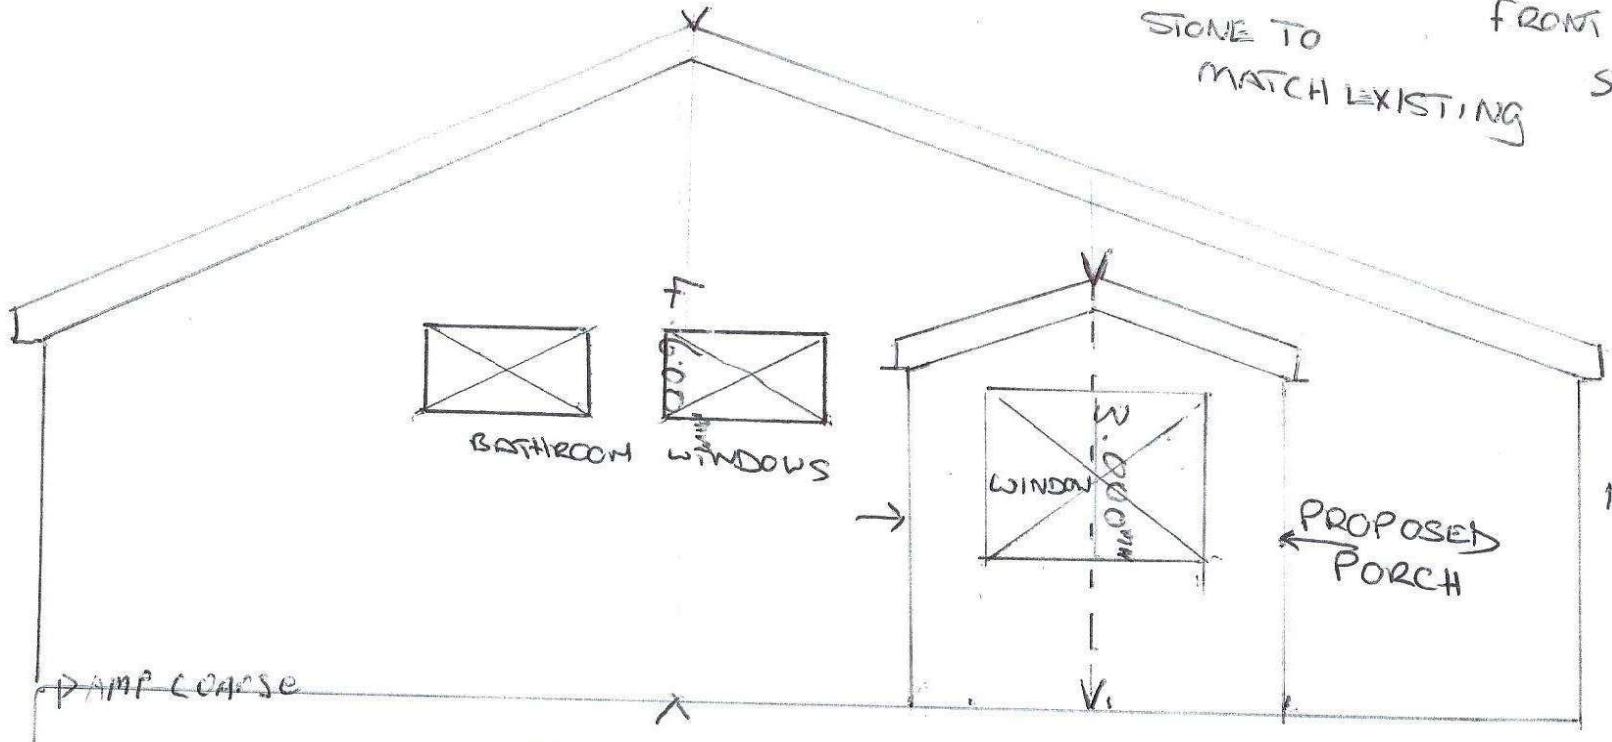

SIDE ELEVATION  
~~Scale~~ SCALE - 1:50

