


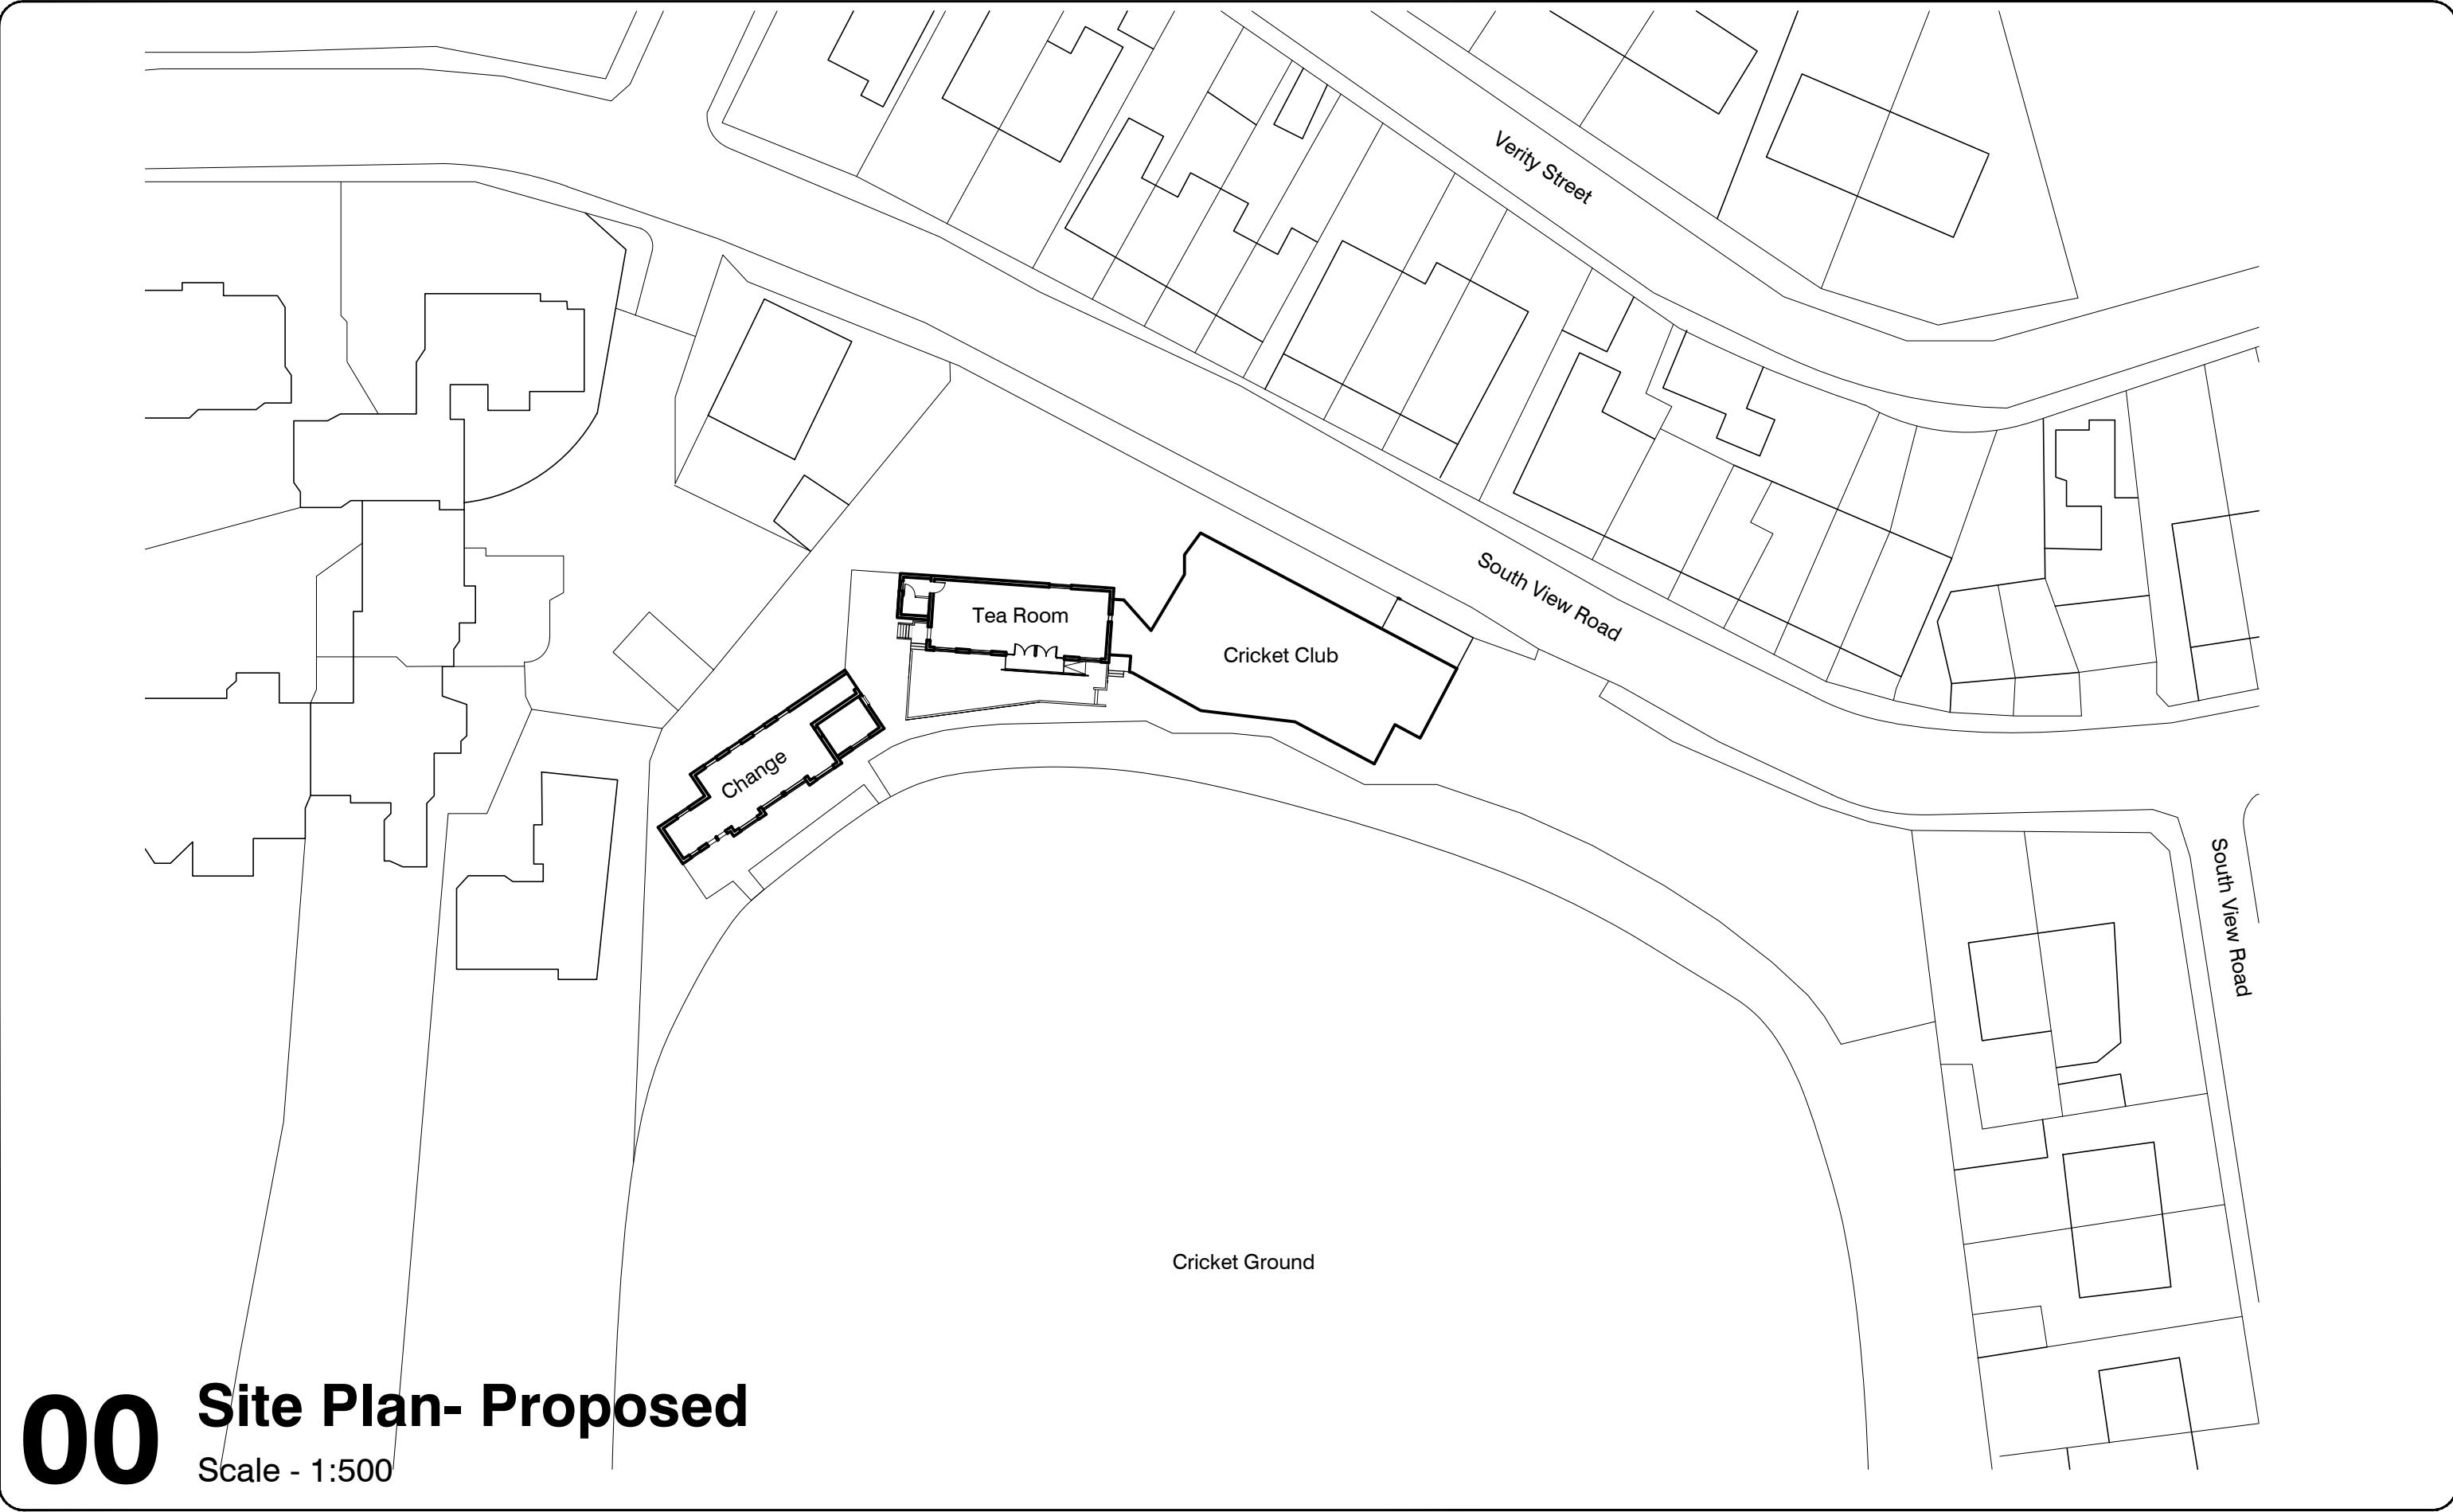


00

Site Plan- Proposed

Scale - 1:500

R01	PLANNING ISSUE	SGB	17.02.2023
R02	Red line boundary removed as per planners request	SGB	21.03.2023
R03	Rear terrace removed as per planners request	SGB	26.04.2023

Revision:	Description:	By:	Date:
	PLANNING		

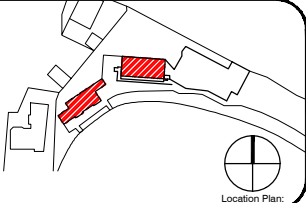

Contractor must verify all dimensions on site before commencing any work or shop drawings. If this drawing exceeds the quantities taken in any way the Architects are to be informed before the work is initiated. Only figured dimensions to be taken from this drawing. Do not scale off this drawing. Drawings based on Ordnance Survey and / or existing record drawings - design and drawing content subject to Site Survey, Structural Survey, Site Investigations, Planning and Statutory Requirements and Approvals. Authorised reproduction from Ordnance Survey Map with permission of the Controller of Her Majesty's Stationery Office. Crown Copyright reserved.

Drawing Number:	2301-EBCC-00-102	Revision:	R03
Scale:	1 : 500 @ A3	Date:	17.02.2023
Drawn by:	SGB	Checked by:	

Project Name:	
E.B.C.C	
Drawing Title:	
Site Plan- Proposed	

East Bierley Cricket Club, South View Road, East Bierley Bradford, BD4 6PU

