
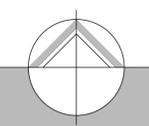


IF IN ANY DOUBT PLEASE ASK THE ARCHITECT FOR CLARIFICATION.
 DO NOT SCALE FROM DRAWING. ALL DIMENSIONS TO BE CHECKED ON SITE.
 THE COPYRIGHT FOR THESE DRAWINGS REMAINS THE PROPERTY OF THE ARCHITECT. THEY MUST NOT BE REPRODUCED IN ANY WAY WITHOUT THE ARCHITECT'S PRIOR WRITTEN CONSENT.

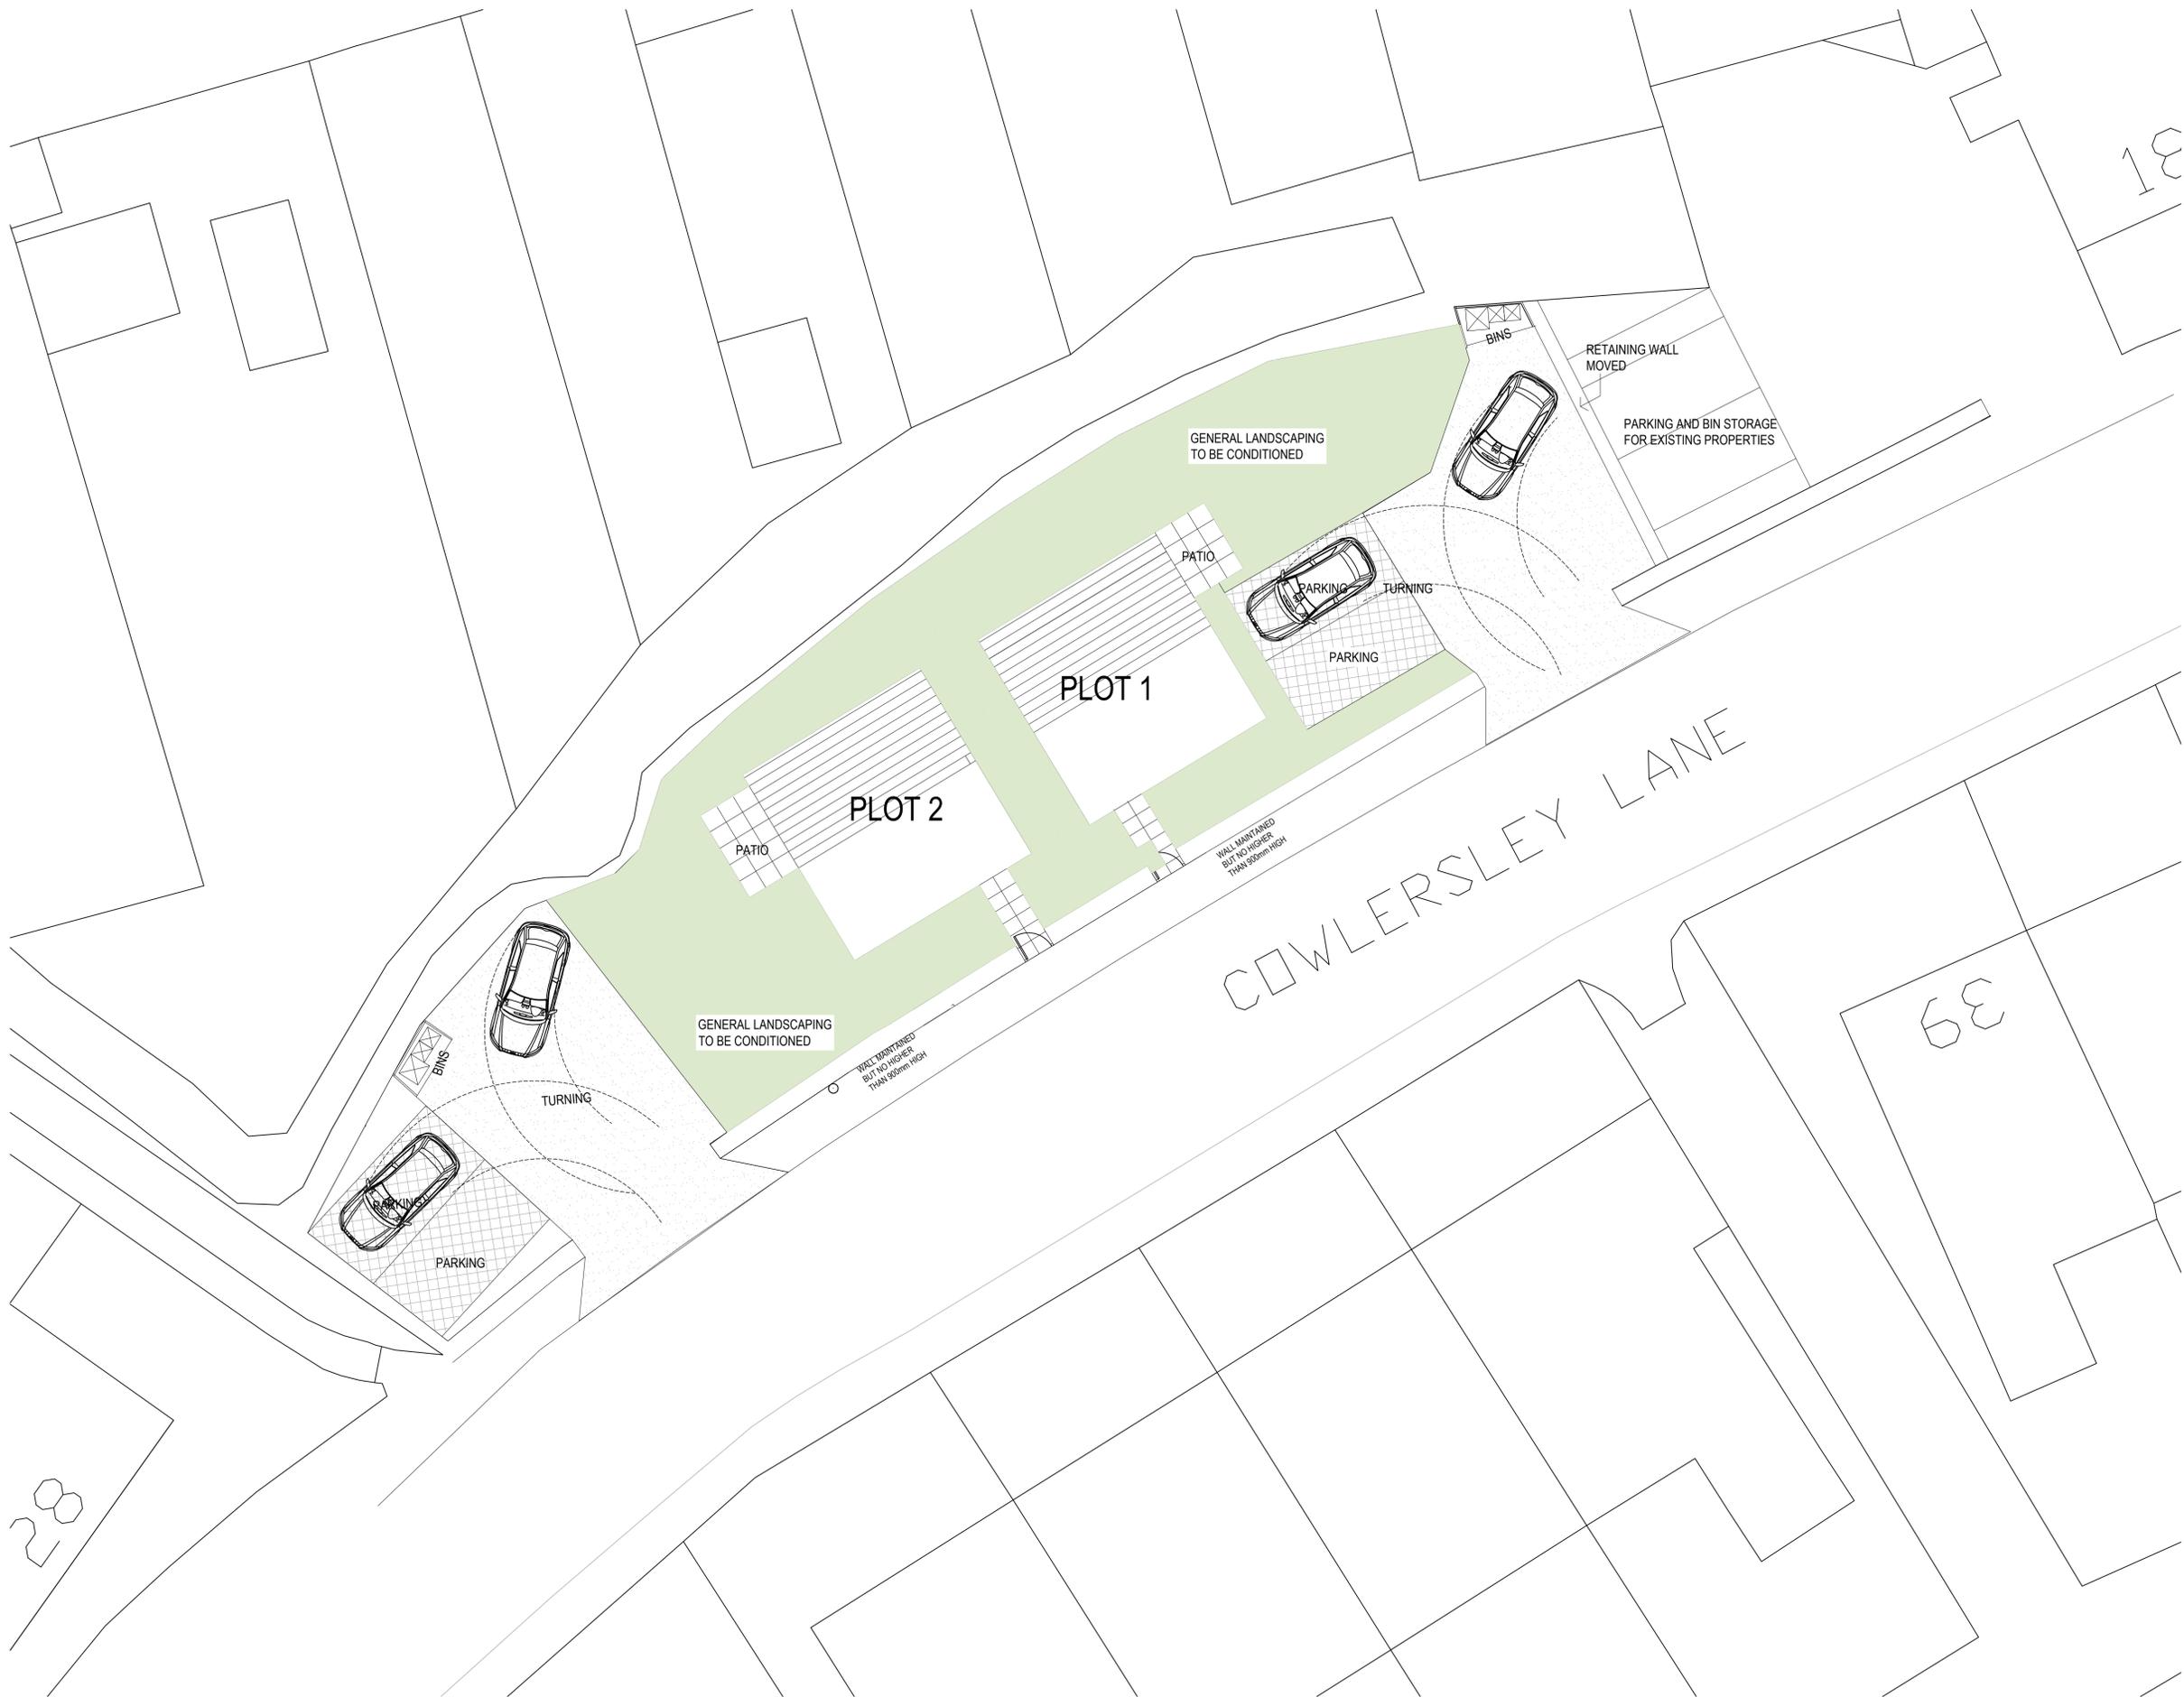

northern design partnership

Chartered Architects
 The Chapel, Millmoor Road,
 Meltham, Holmfirth, HD9 5JU

www.northerndesignpartnership.co.uk
 Instagram: @northerndesignp
 Telephone: (01484) 854848

client: MR AND MRS GARSIDE

project: PROPOSED SITE
 ADJACENT TO
 18b COWLERSLEY LANE
 HUDDERSFIELD, HD4 5TY

drawing: PROPOSED SITE PLAN

revision	notes	date	drawn
A	SITE REDUCED TO 2 DWELLINGS	09.22	PB
B	DRIVES / PARKING / TURNING REVISED	12.22	PB
C	PLOTS MOVED TO CREATE MORE GARDEN TO PLOT 2	02.23	PB

scale: 1:100 AT A1 07.22 PB

project no.	drawing no.	revision
2169	02	C