





# ELEVATIONS AS PROPOSED

PROPOSED RESIDENTIAL DEVELOPMENT  
246c WAKEFIELD ROAD, DENBY DALE, HD8 8SU  
DWG No. 491-A13 revD  
SCALE 1:200@A3 DECEMBER 2022

REV DATE	ITEM	AUTH
A 16/01/23	DESIGN DEVELOPMENT	iD
B 08/02/23	DESIGN DEVELOPMENT	iD
C 18/02/23	RESERVED MATTERS PLANNING APPLICATION	iD
D 12/03/23	DESIGN DEVELOPMENT/PLANNING COMMENTS	iD

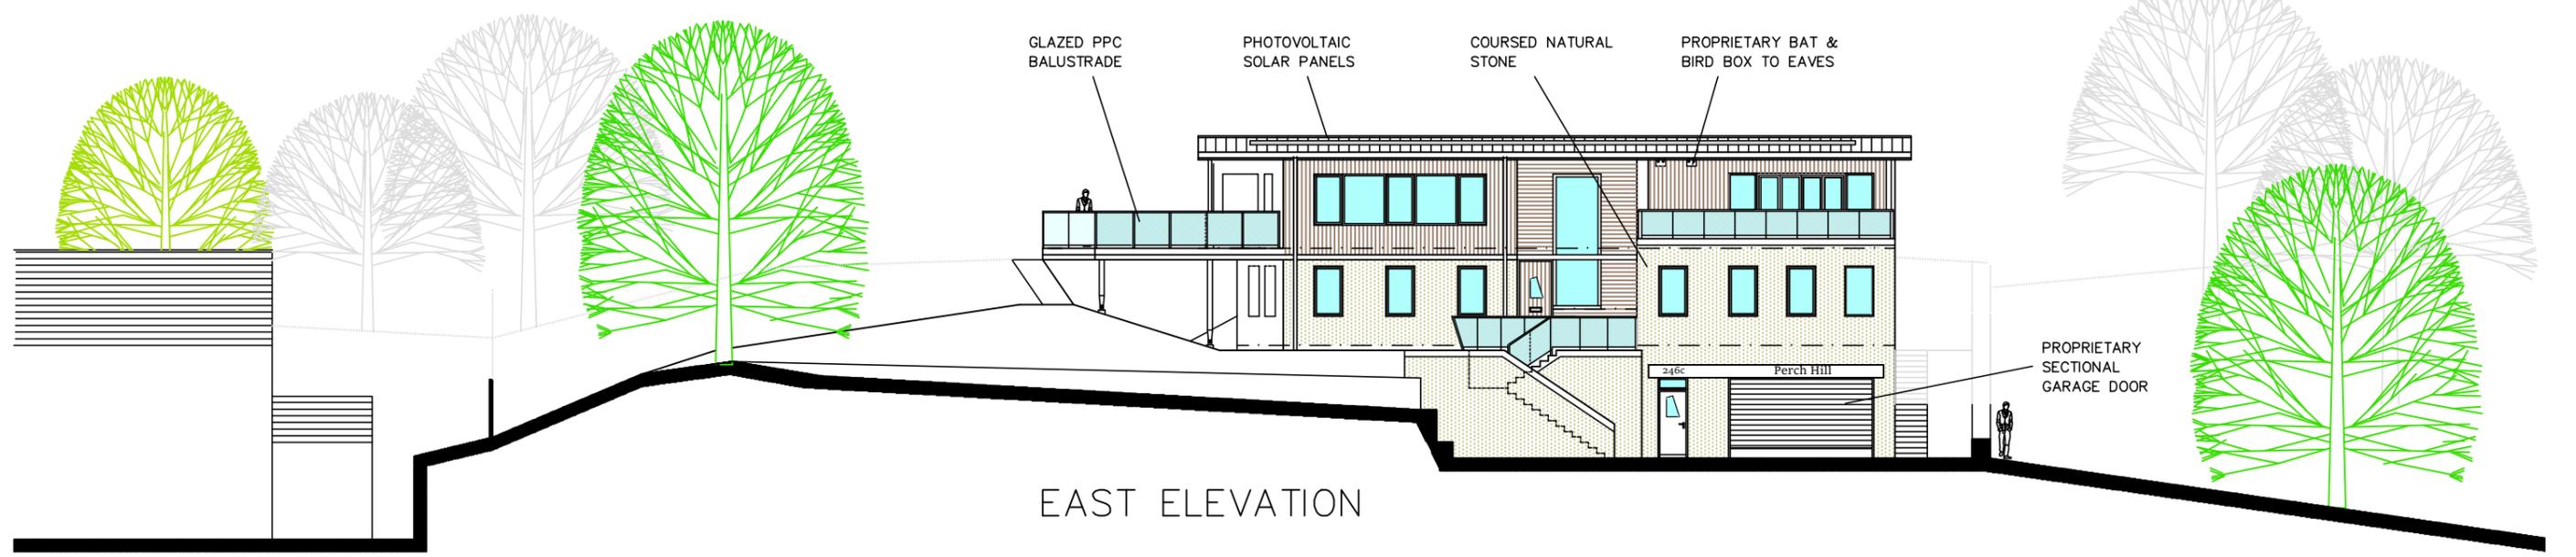


EAST ELEVATION

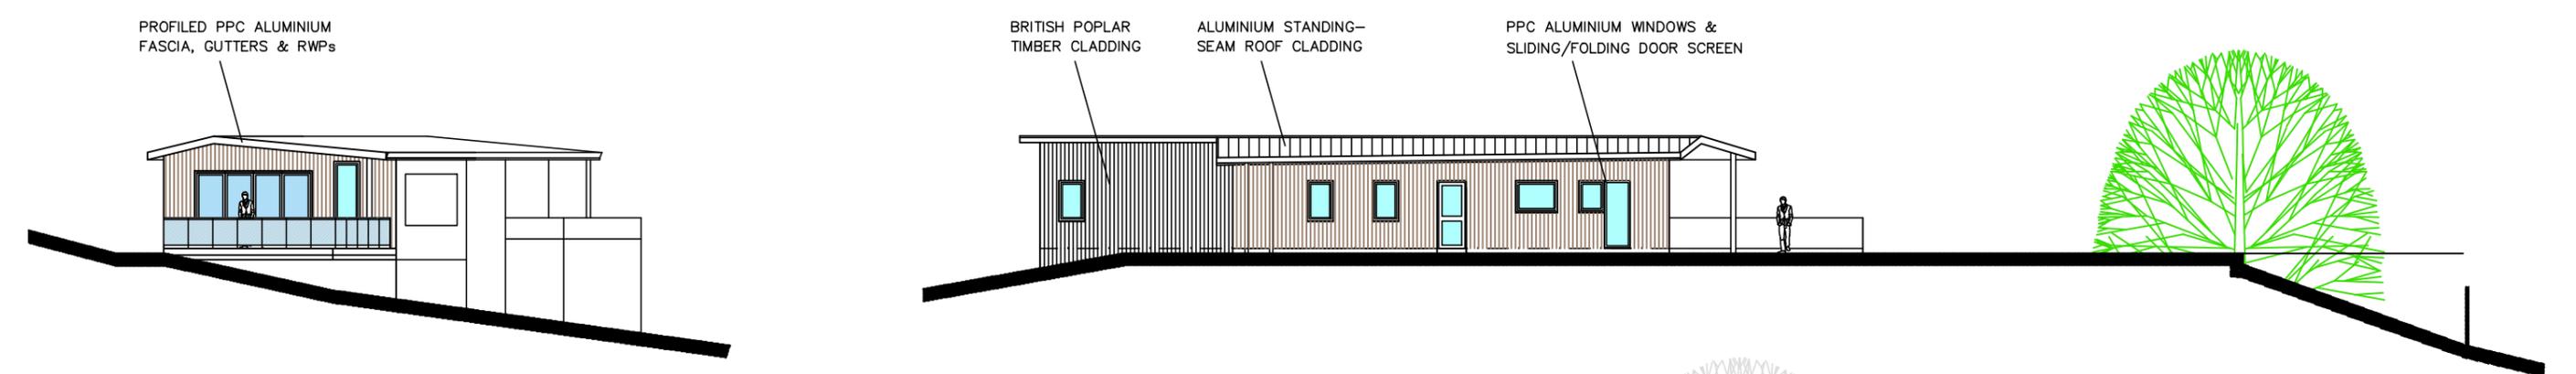

SOUTH ELEVATION

WEST ELEVATION

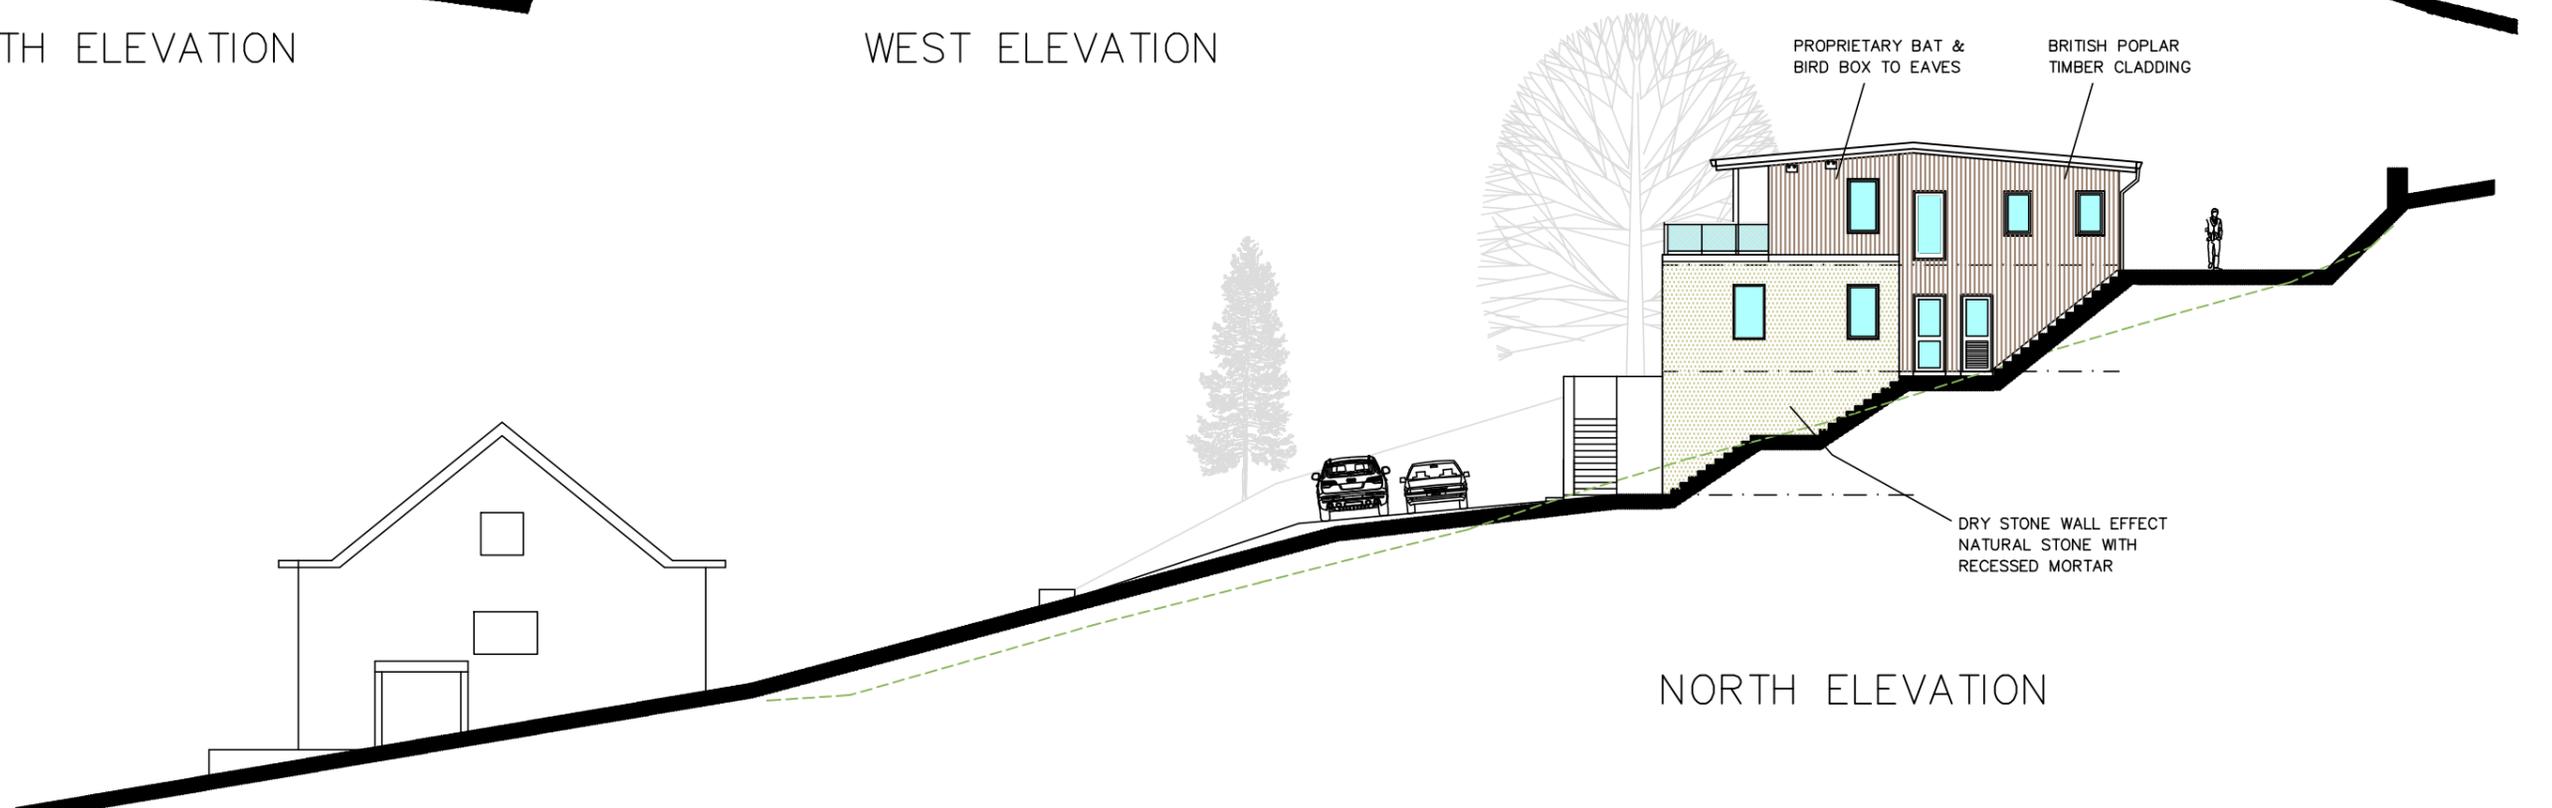

NORTH ELEVATION