



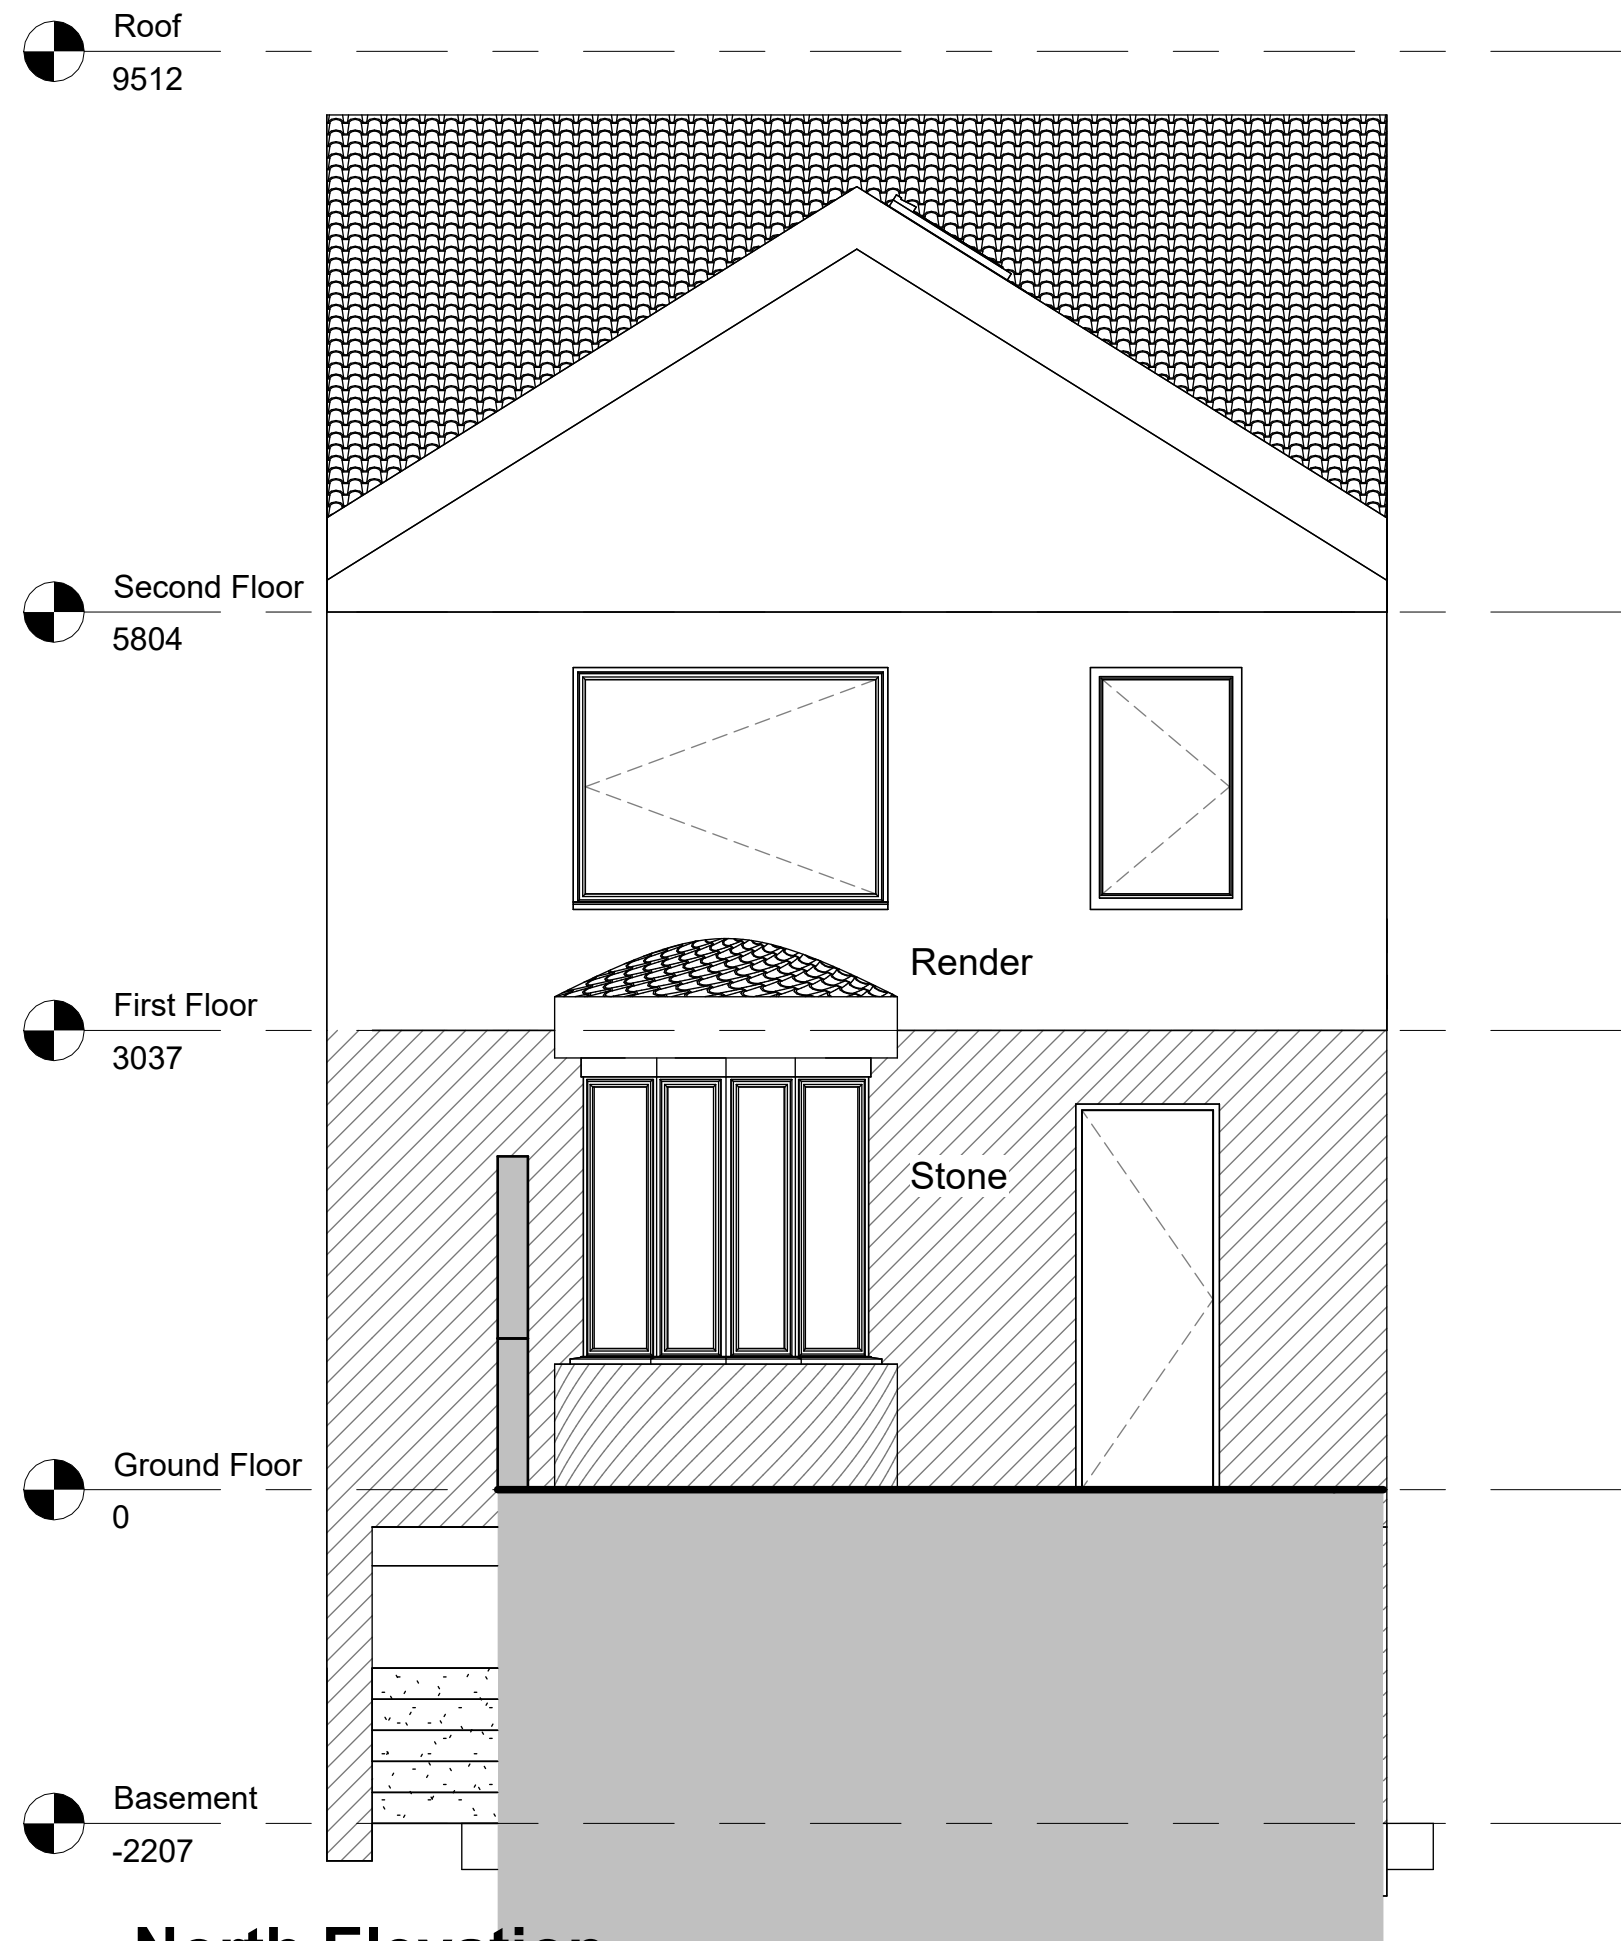


North Elevation
1 : 50



South Elevation
1 : 50

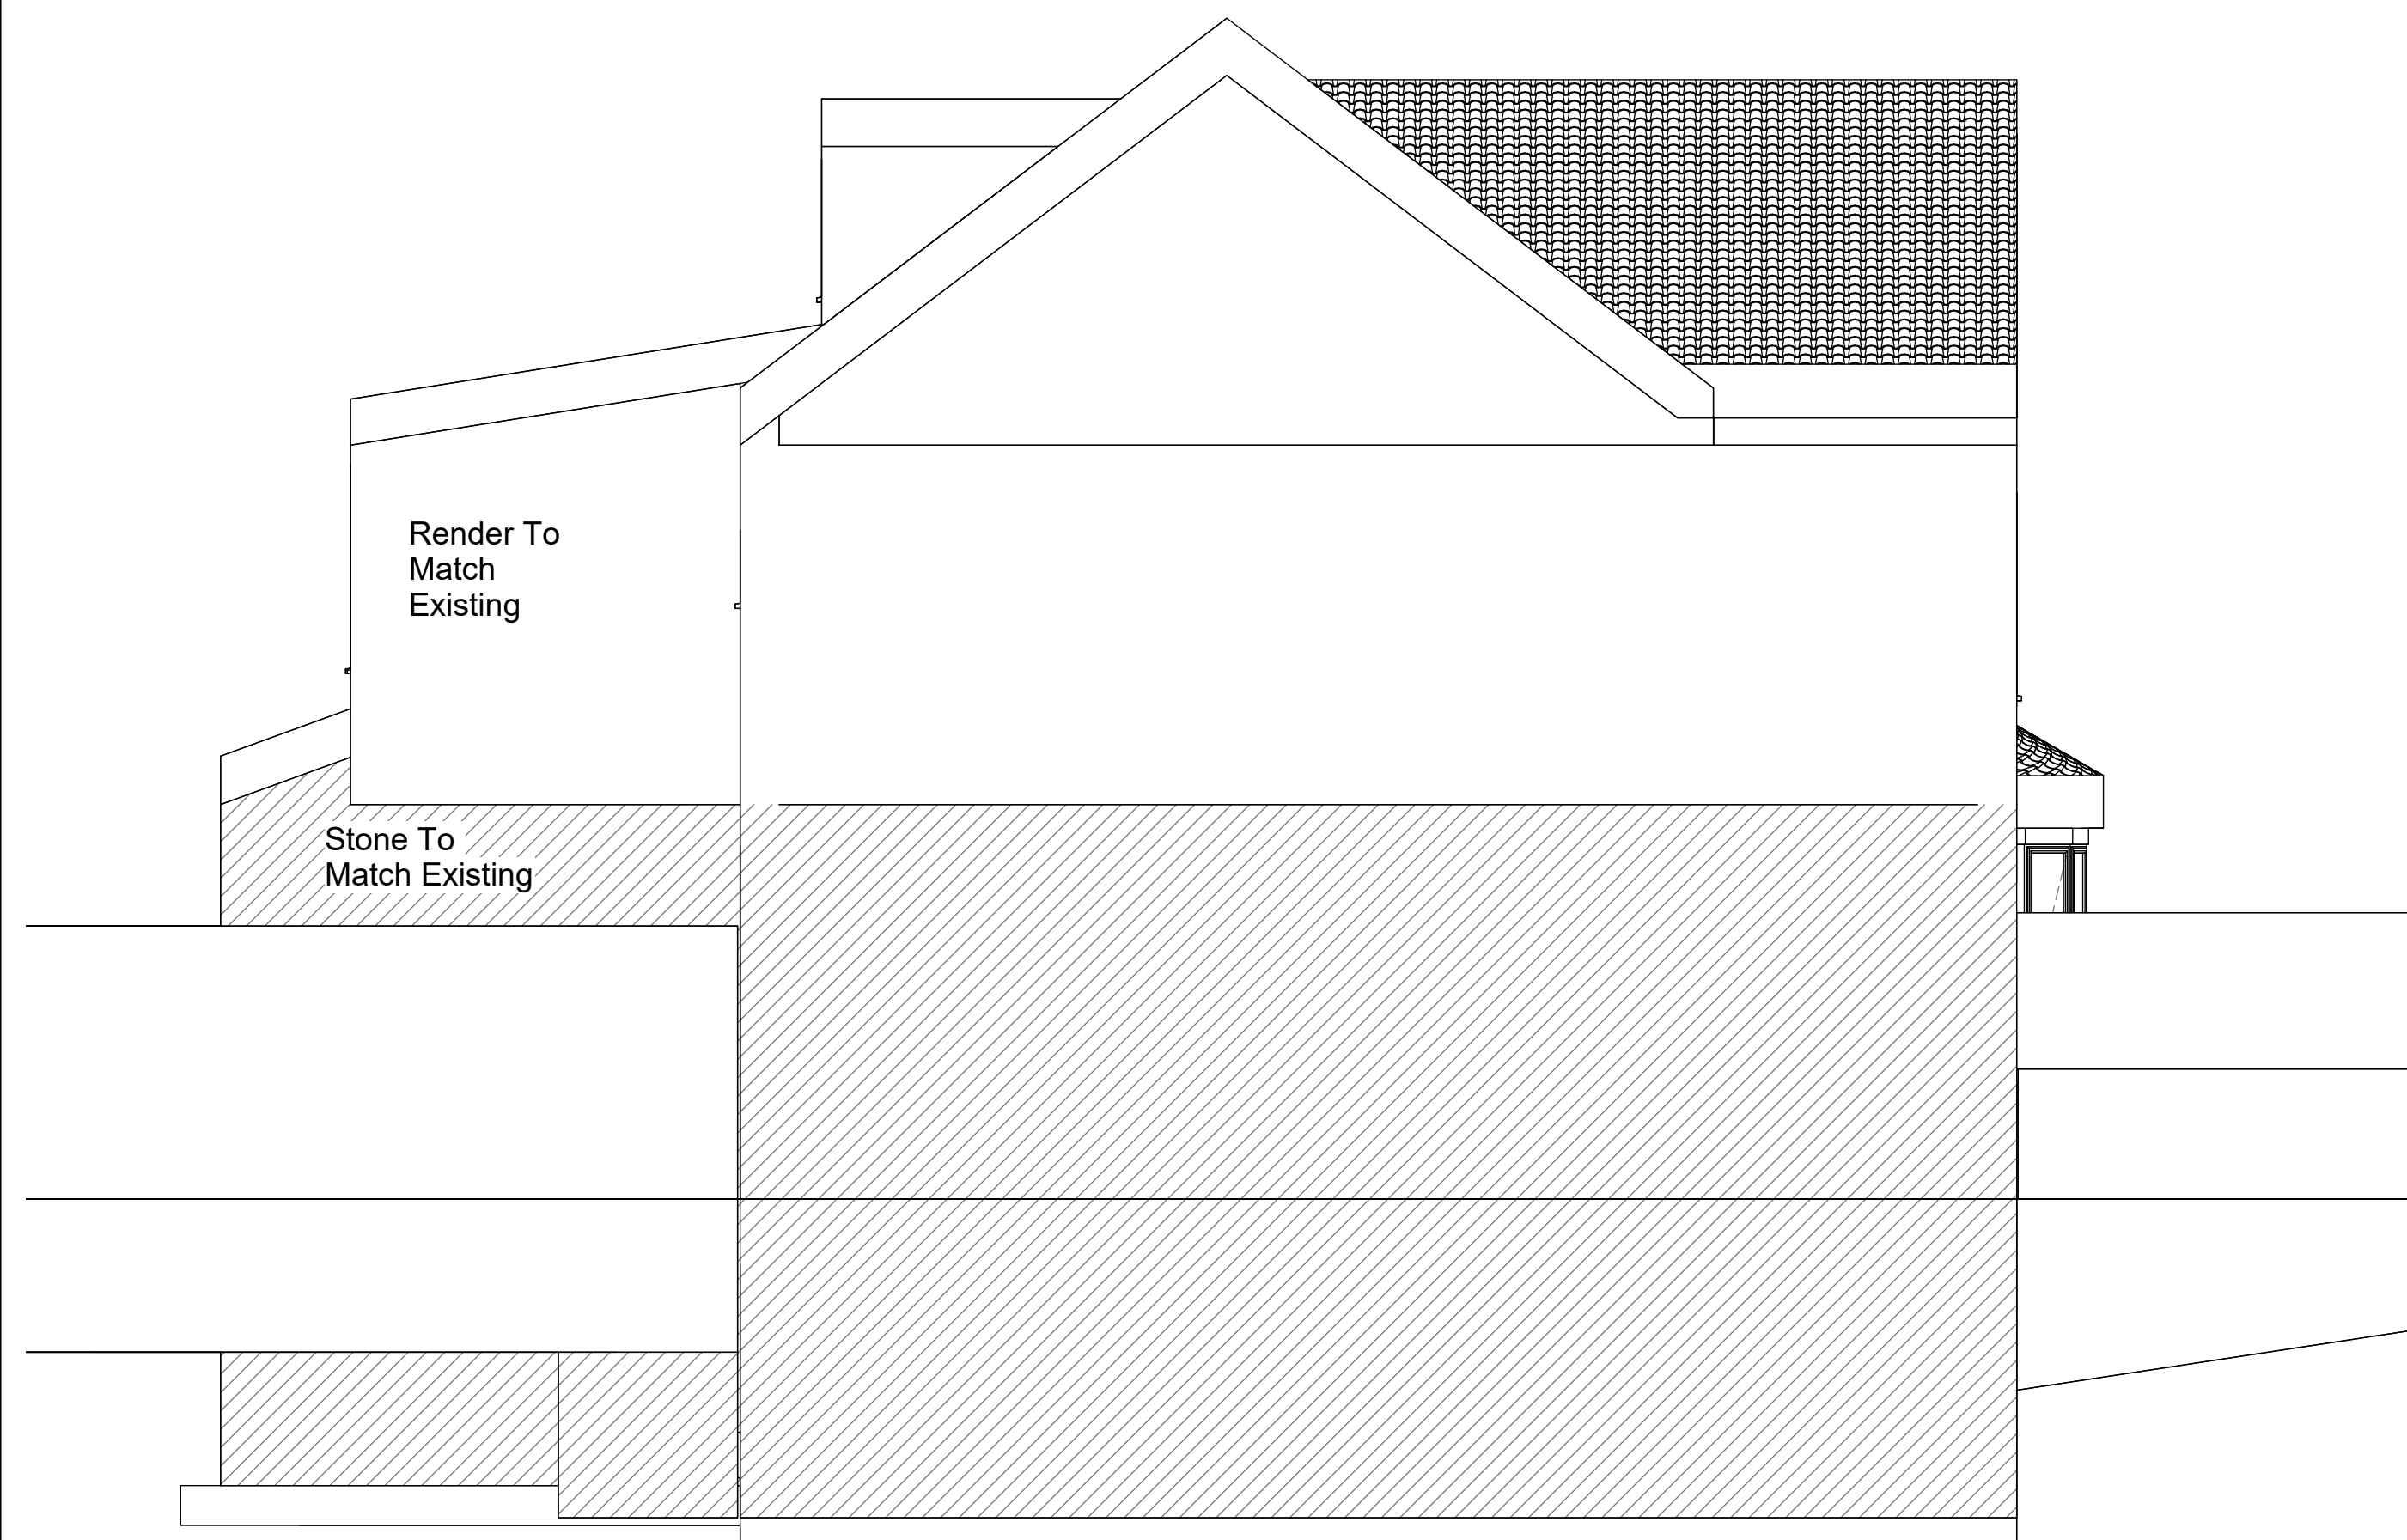

West Elevation
1 : 50

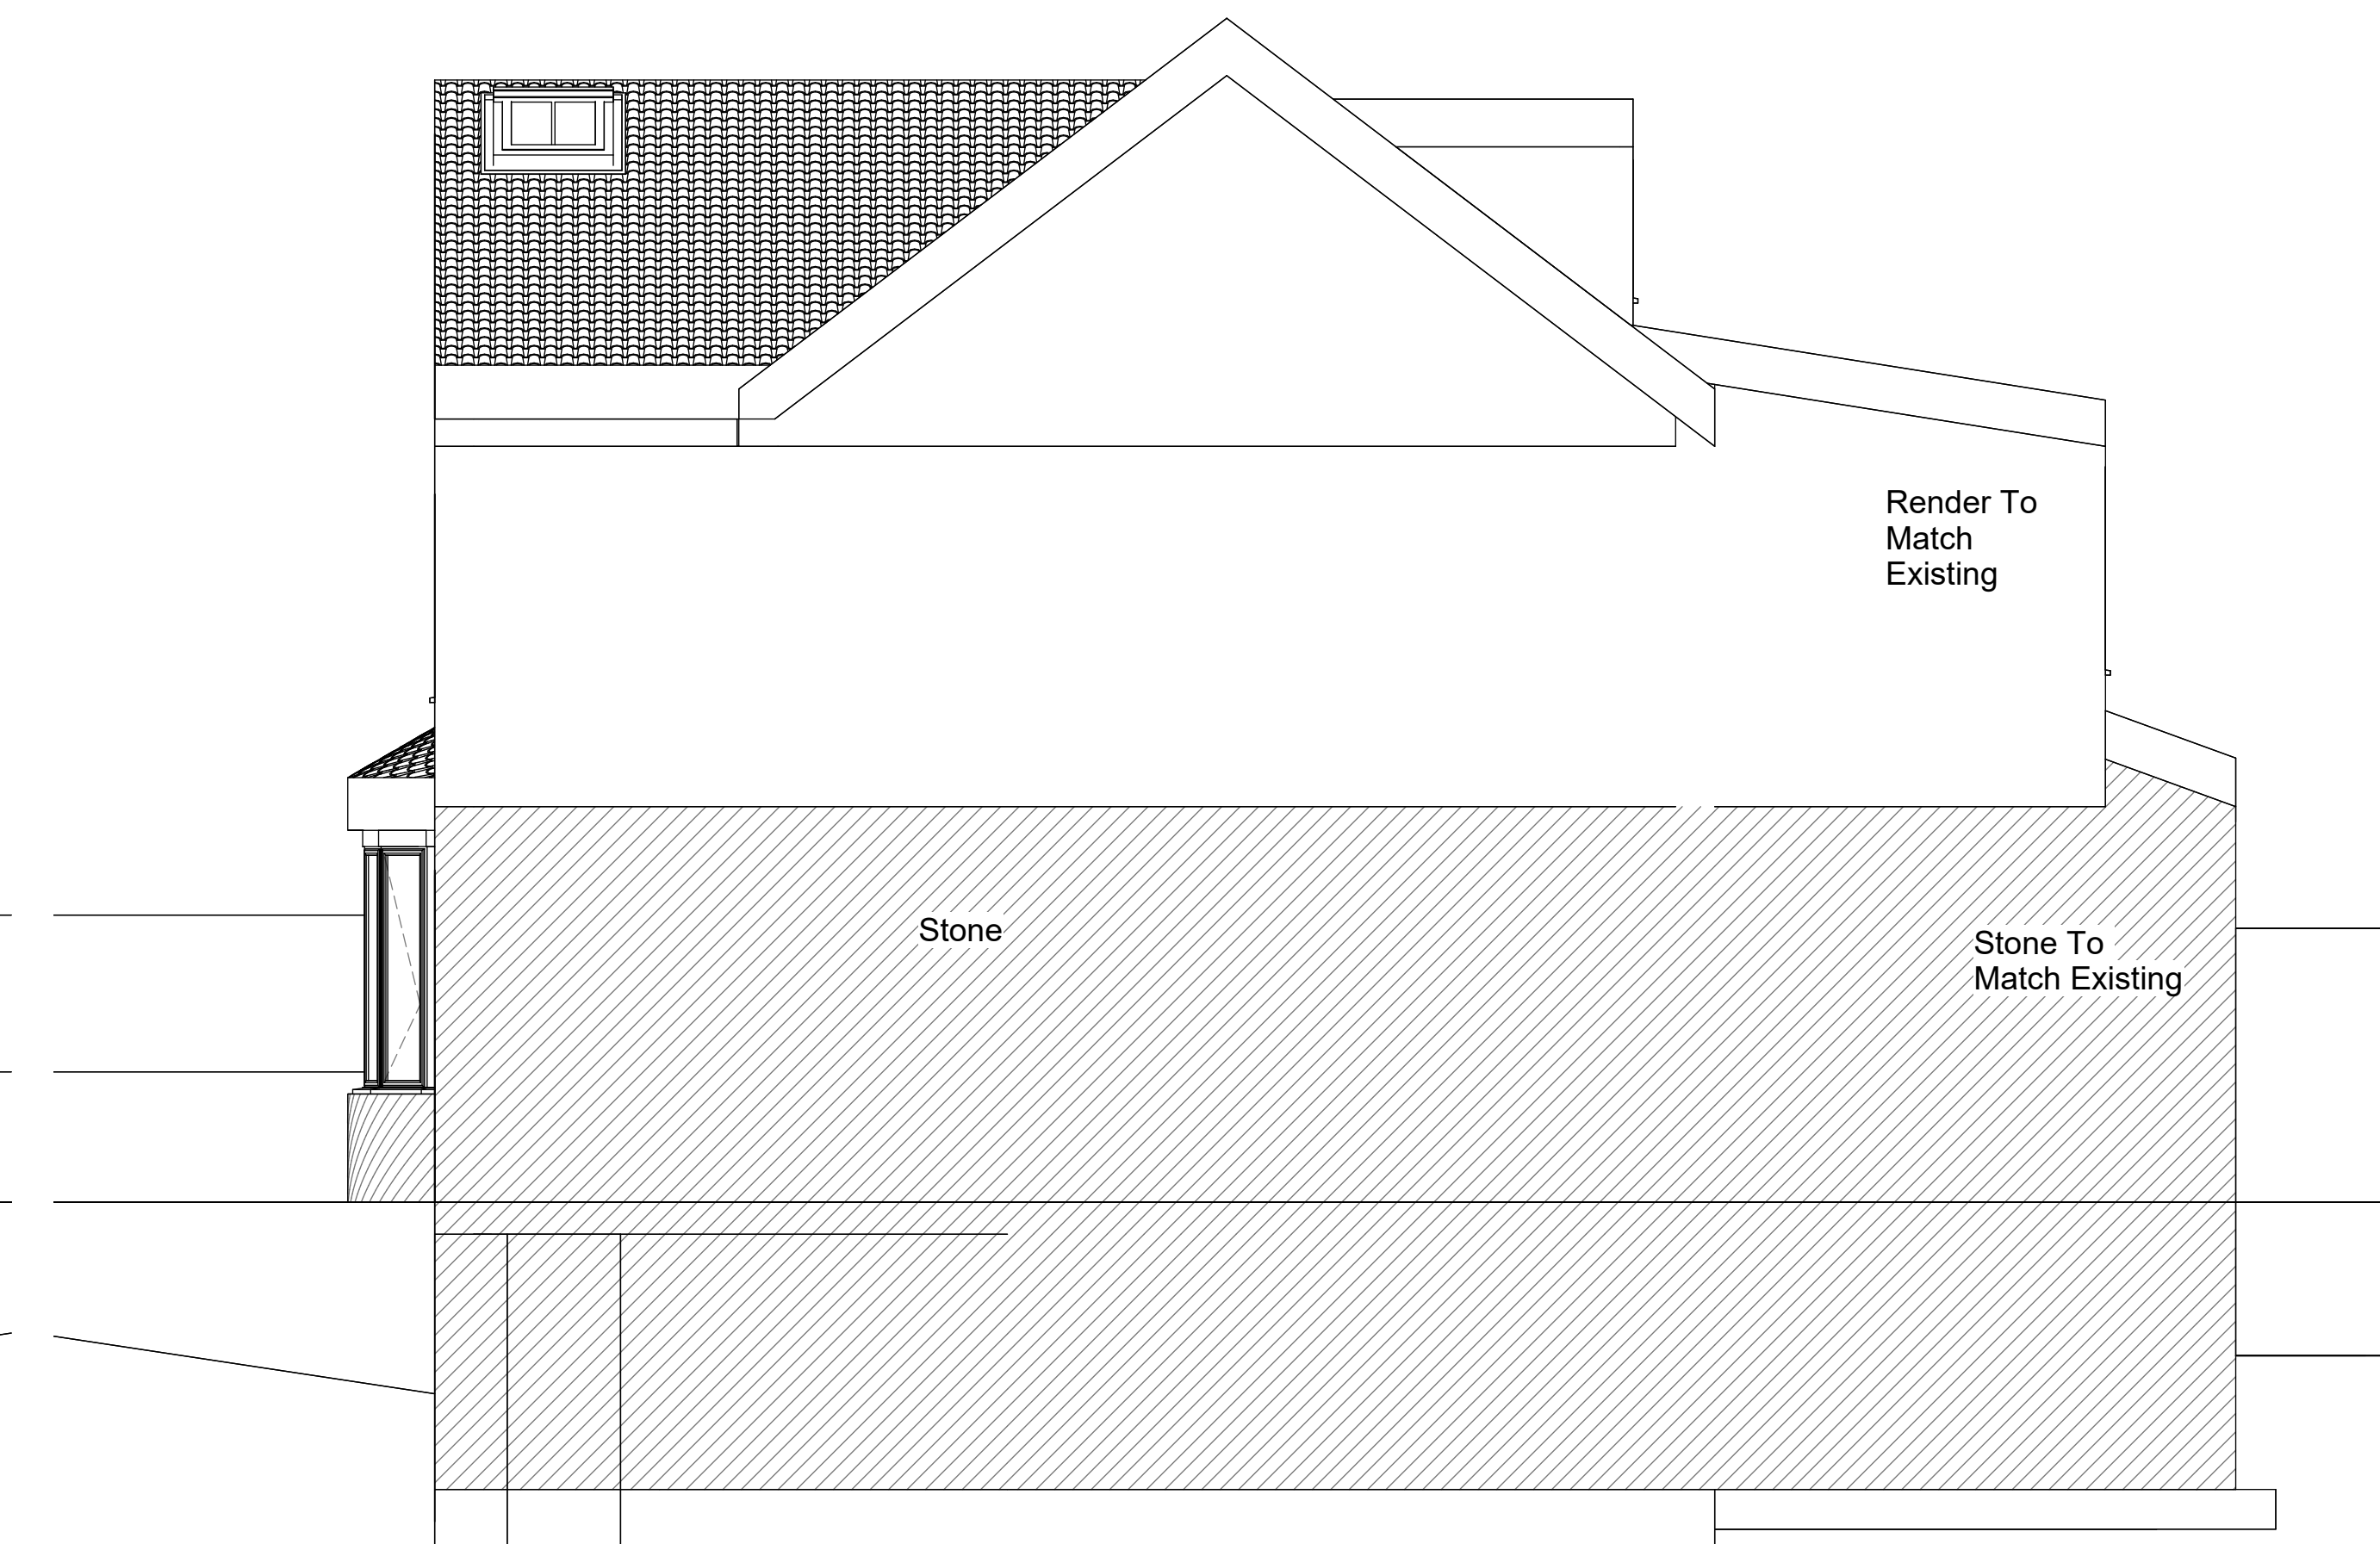

East Elevation
1 : 50

Note:
All Dimensions TBC On Site



T: 01484 941051
plan@trendarchitecture.co.uk
www.trendarchitecture.co.uk

Project Name
53 Greenhead Road, Huddersfield, HD1 4ER

Drawing Title:
Proposed Elevations

Drawing Number: TR-A22-1101-007
Scale: 1 : 50@A1

Date: 06/03/23
Revision: C

Drawn By: AM
Checked by: JA

Reason For Issue:
Planning