

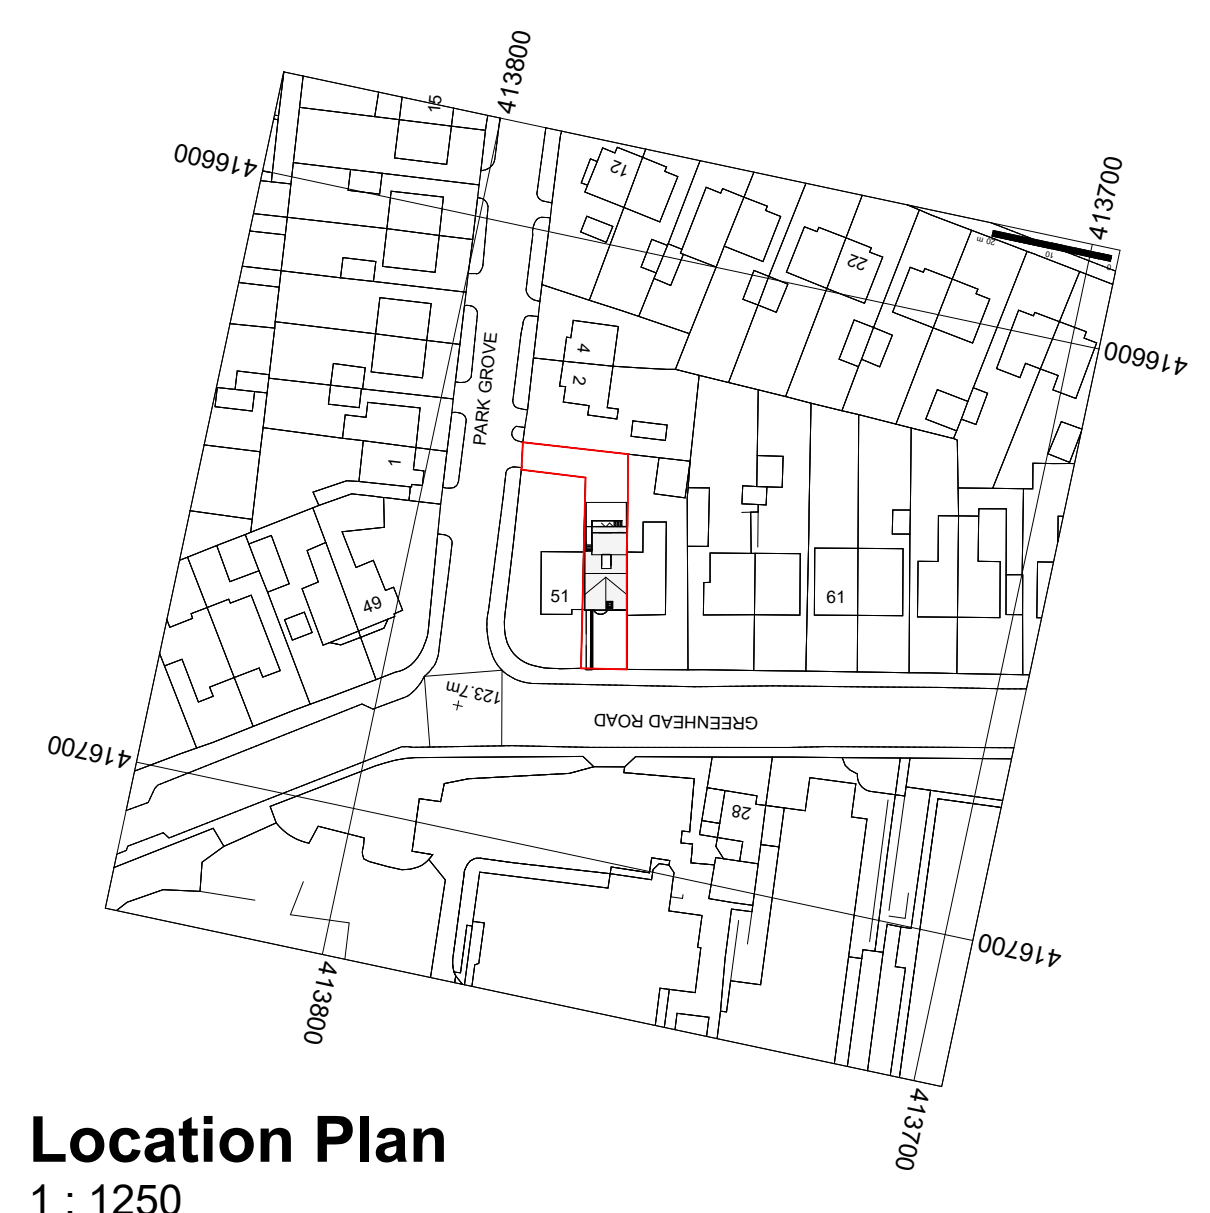


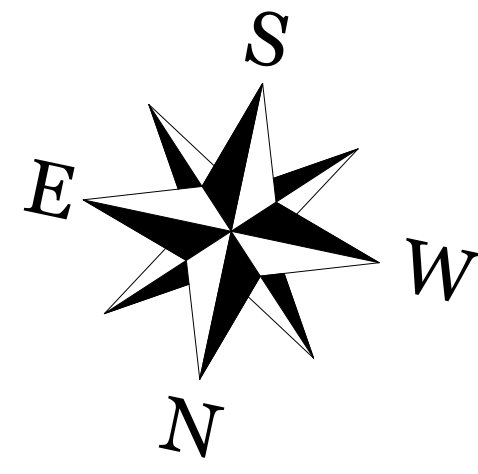

Location Plan
1 : 1250

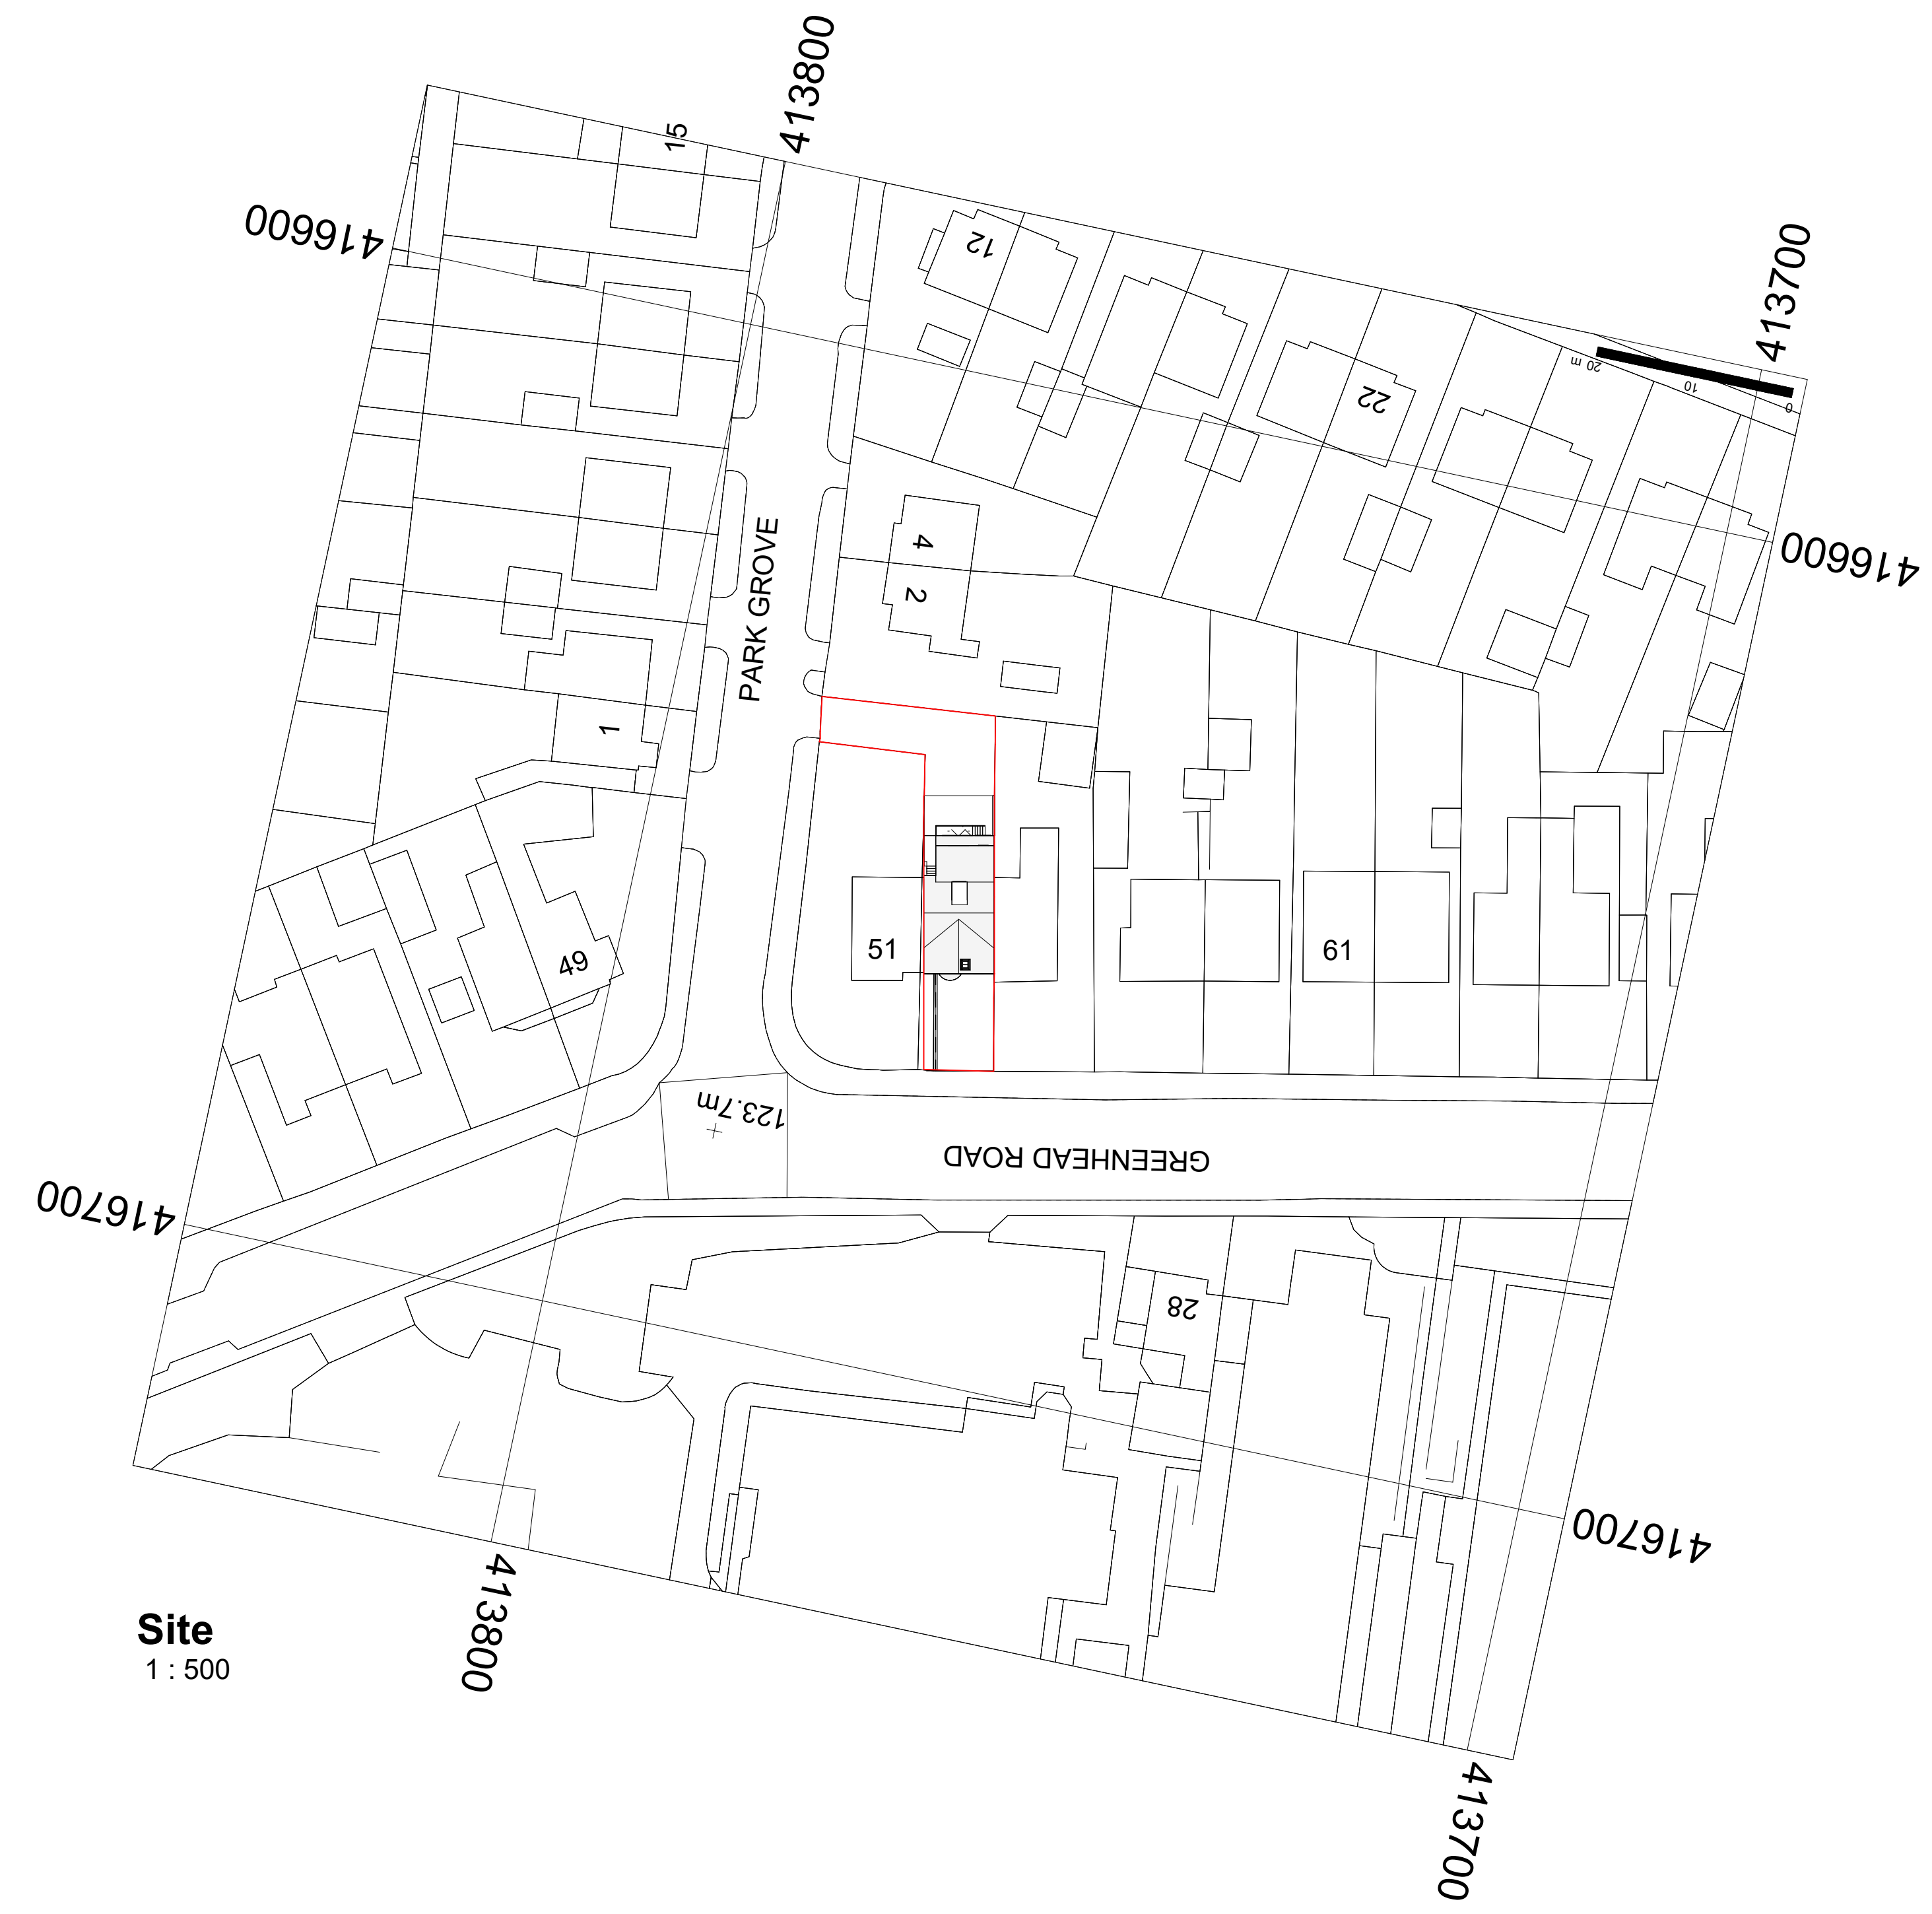

Site
1 : 500

Note:
All Dimensions TBC On Site

**TREND**
ARCHITECTURE
T: 01484 941051
plan@trendarchitecture.co.uk
www.trendarchitecture.co.uk

Project Name 53 Greenhead Road, Huddersfield, HD1 4ER	
Drawing Title: Proposed Location And Site Plan	
Drawing Number: TR-A22-1101-005	Scale: As indicated@A1
Date: 06/03/23	Revision: C
Drawn By: AM	Checked by: JA
Reason For Issue: Planning	