


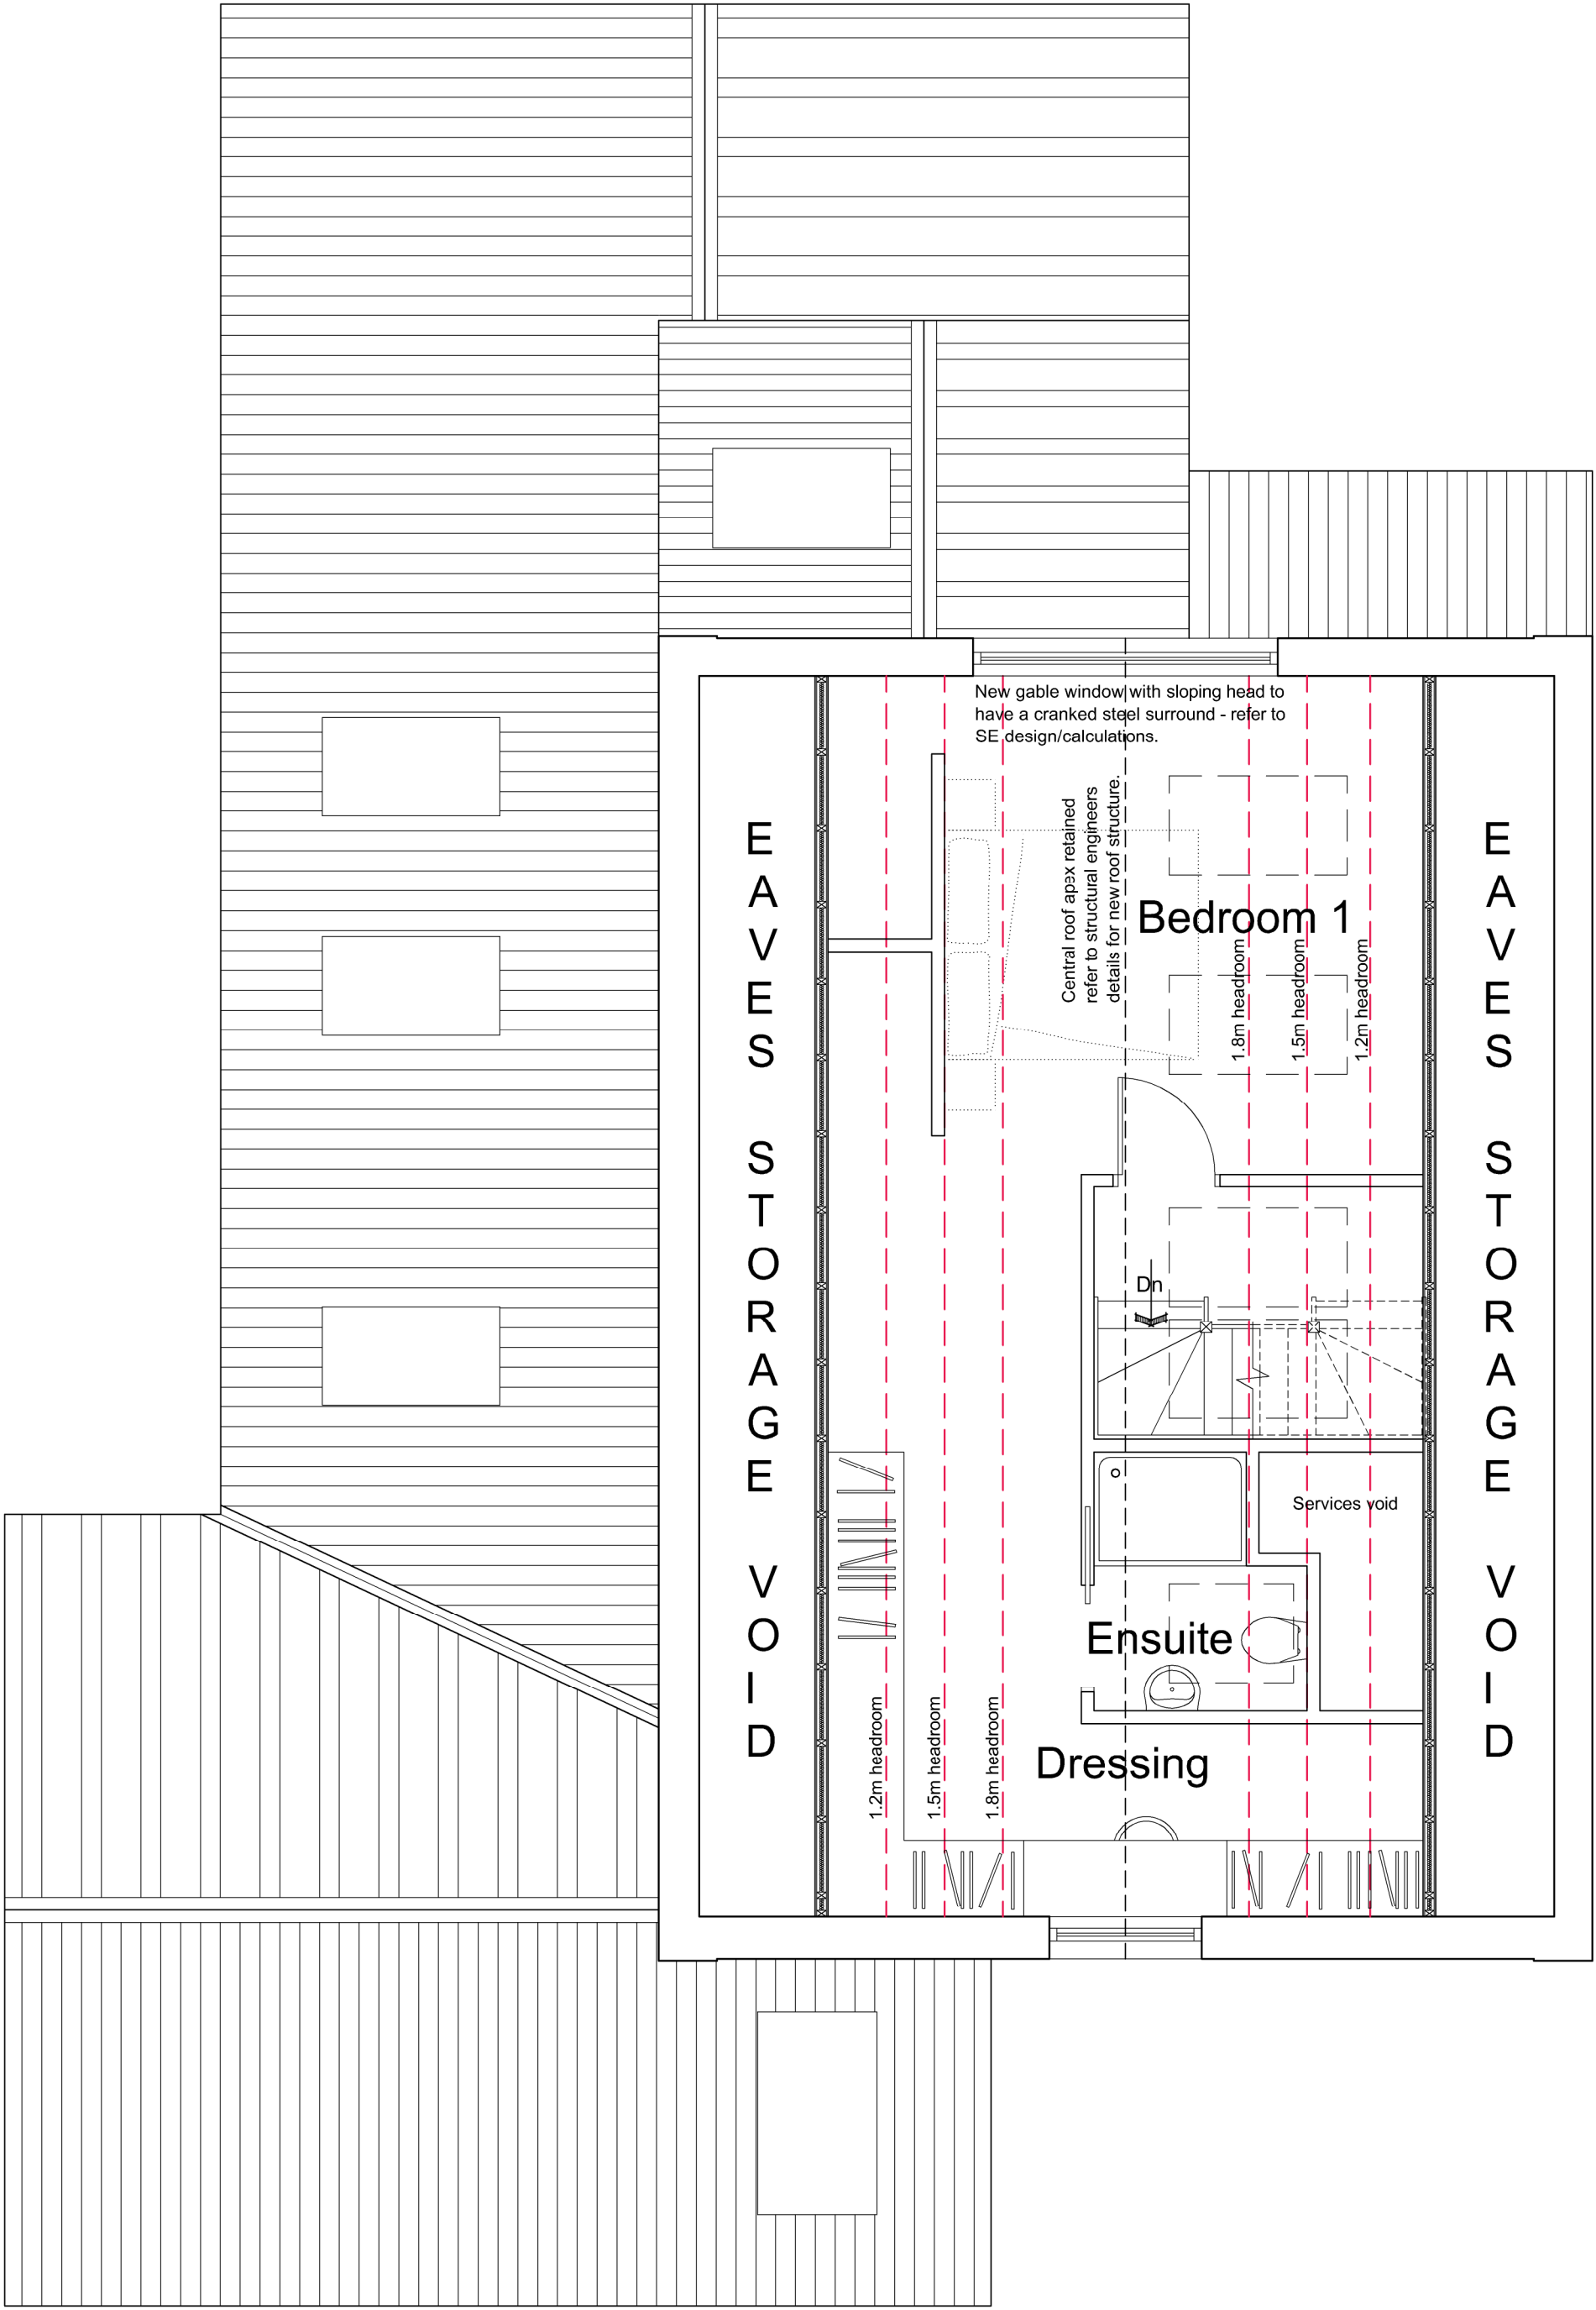

Existing perimeter external walls to be raised by mm to provide suitable headroom. NB. Sides and rear to be rendered with new outer leaf of natural coursed stone to front elevation.


Slope purlins to be positioned on the line of proposed stothing walls forming eaves storage void

780 x 1400mm velux rooflights to proposed master bedroom and landing area as indicated

2 Nr. 780 x 1400mm velux rooflights to second floor stairwell area

Eaves void stothing walls indicated where headroom is 900mm above floor level.

780 x 980mm velux rooflight to proposed ensuite as indicated

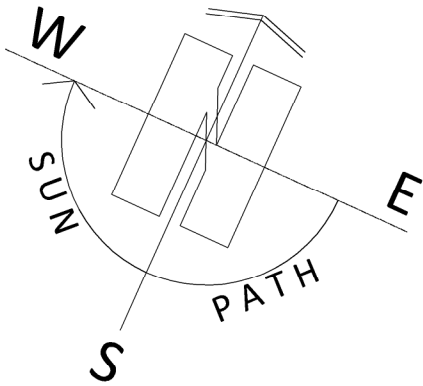

ARCHITECTURE | PLANNING | DESIGN

Malkin Farm
Brow Lane
Holmfirth
HD9 2RJ
07946872499
paul@paulmatthewsarchitectural.co.uk
www.paulmatthewsarchitectural.co.uk

Company Registration Number: 09898149 – Company
Registered in England and Wales

Project
Removal of Previous Extensions, Provision of New
Extensions and Alterations to Dwelling at 84 Carr Hill
Road, Upper Cumberworth, Huddersfield, HD8 8XN.
Client

Mr & Mrs R Moorlock

Drawing Title/Issue

Proposed Second Floor Plan

scale	date	sheet size	dwg. no.
1:50	01/2023	A2	23/850/06b

1:50

