

ARCHITECTURE | PLANNING | DESIGN

Malkin Farm
Brow Lane
Holmfirth
HD9 2RJ
07946872499
paul@paulmatthewsarchitectural.co.uk
www.paulmatthewsarchitectural.co.uk

Company Registration Number: 09898149 — Company
Registered in England and Wales


Project
Removal of Previous Extensions, Provision of New
Extensions and Alterations to Dwelling at 84 Carr Hill
Road, Upper Cumberworth, Huddersfield, HD8 8XN.
Client

Mr & Mrs R Moorlock


Drawing Title/Issue

Proposed Elevations

scale 1:100
date 01/2023
sheet size A2
dwg. no. 23/850/07b

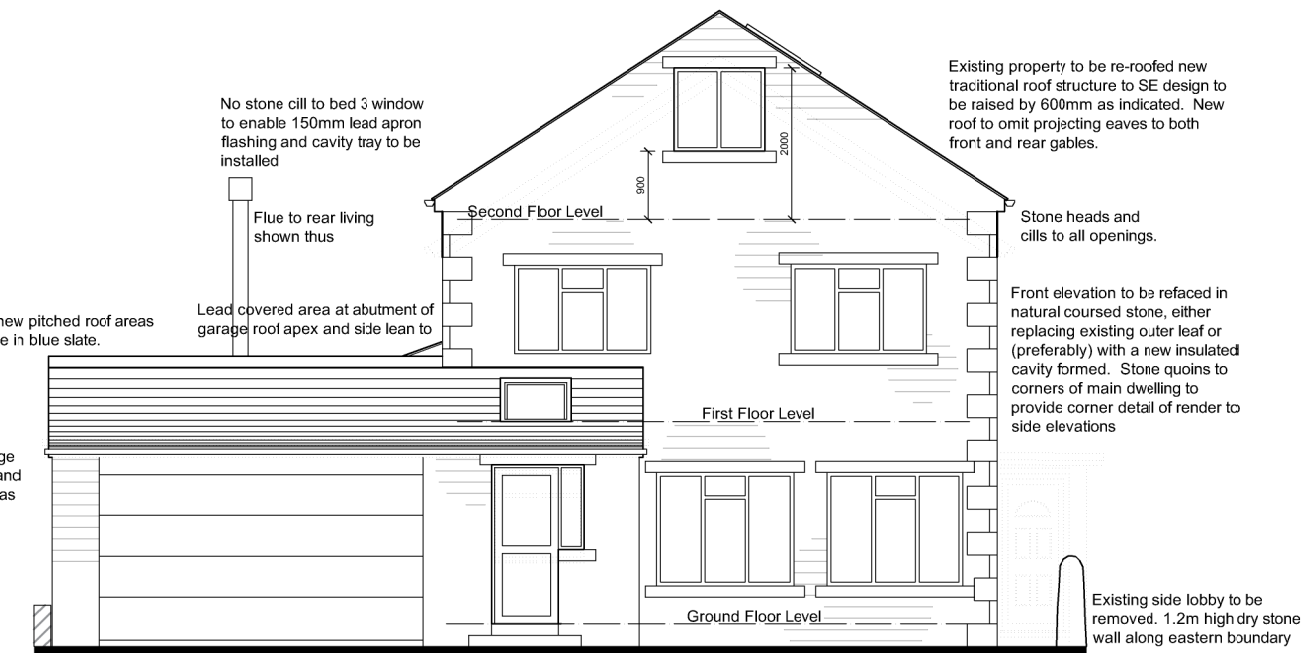


Front Elevation

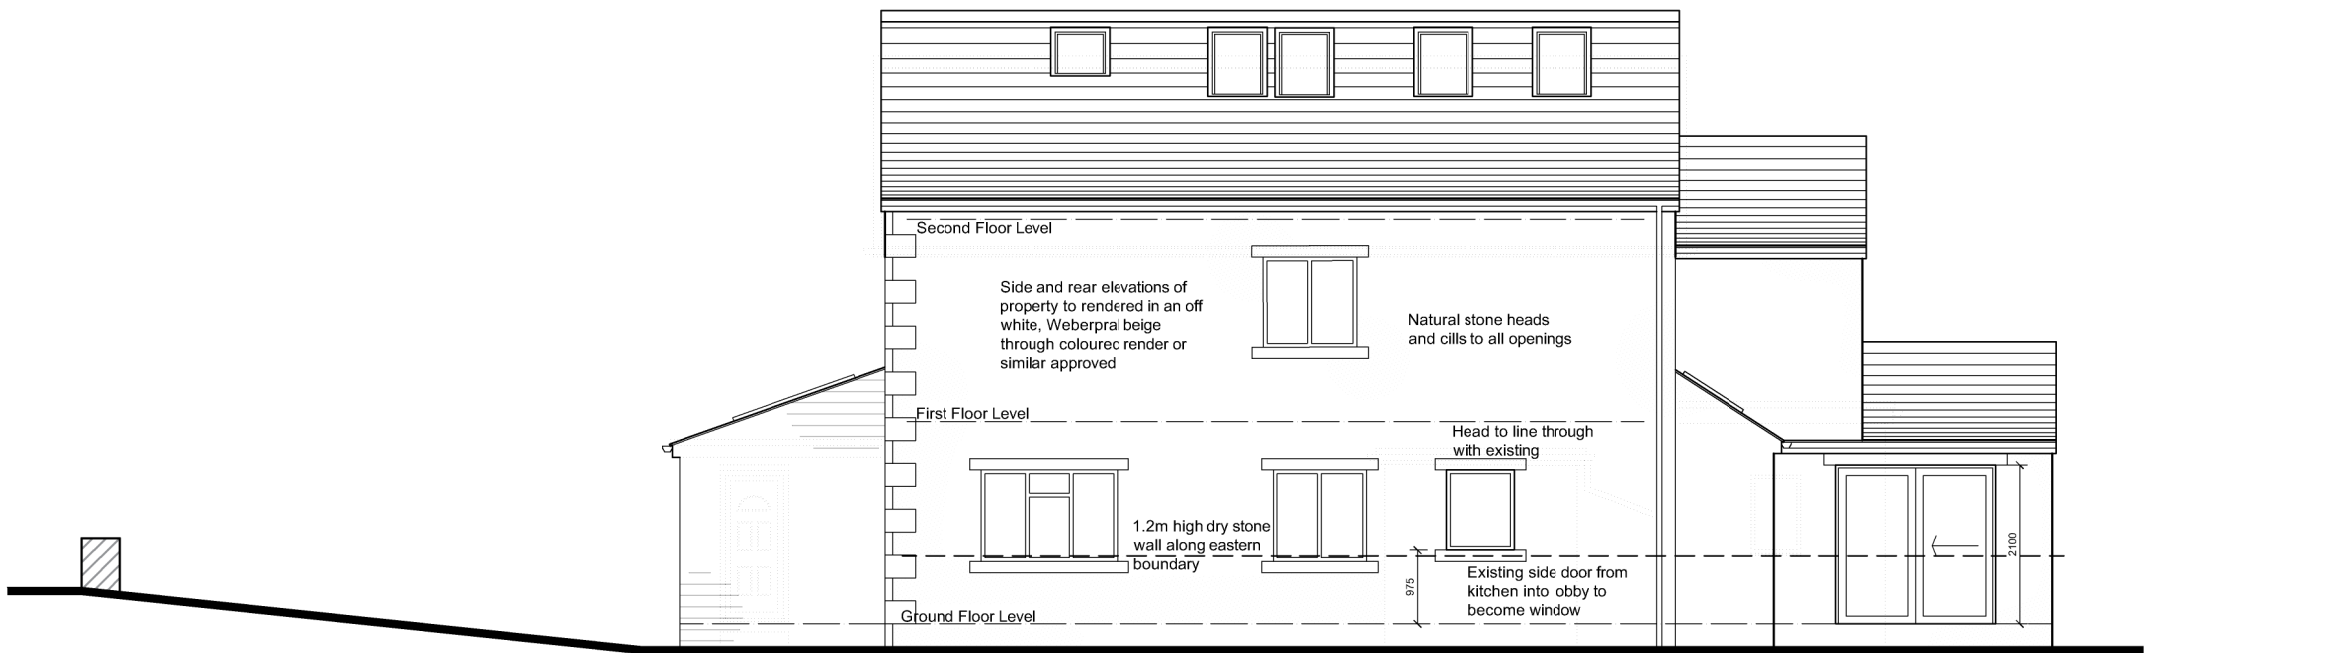

Side Elevation



Rear Elevation

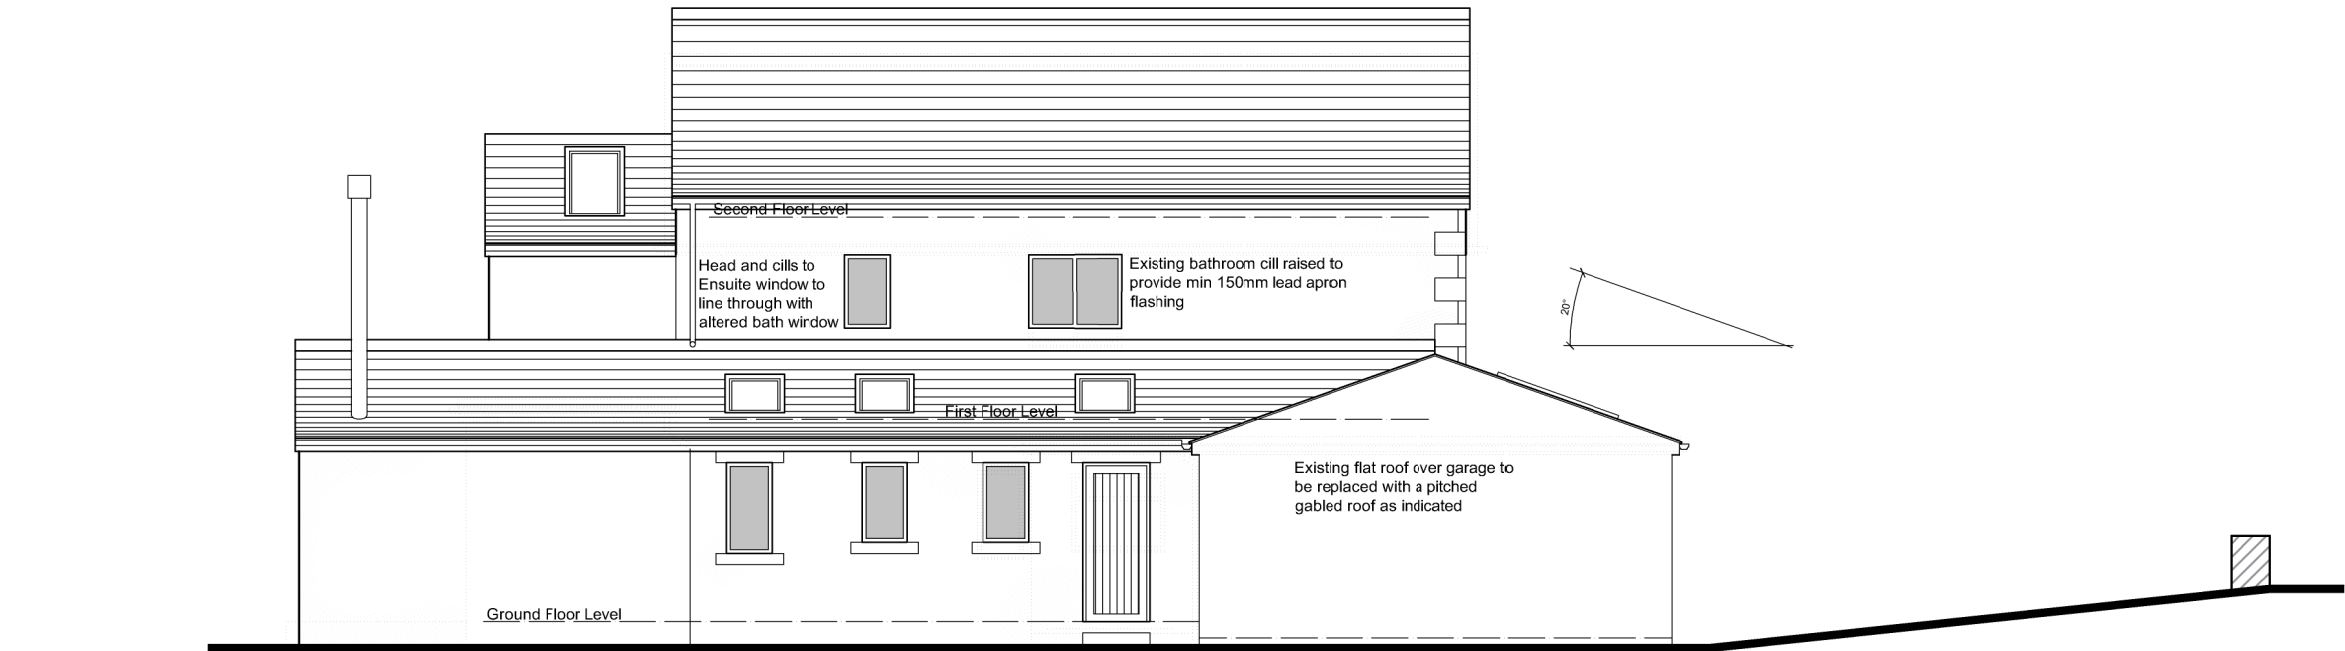

Side Elevation

