



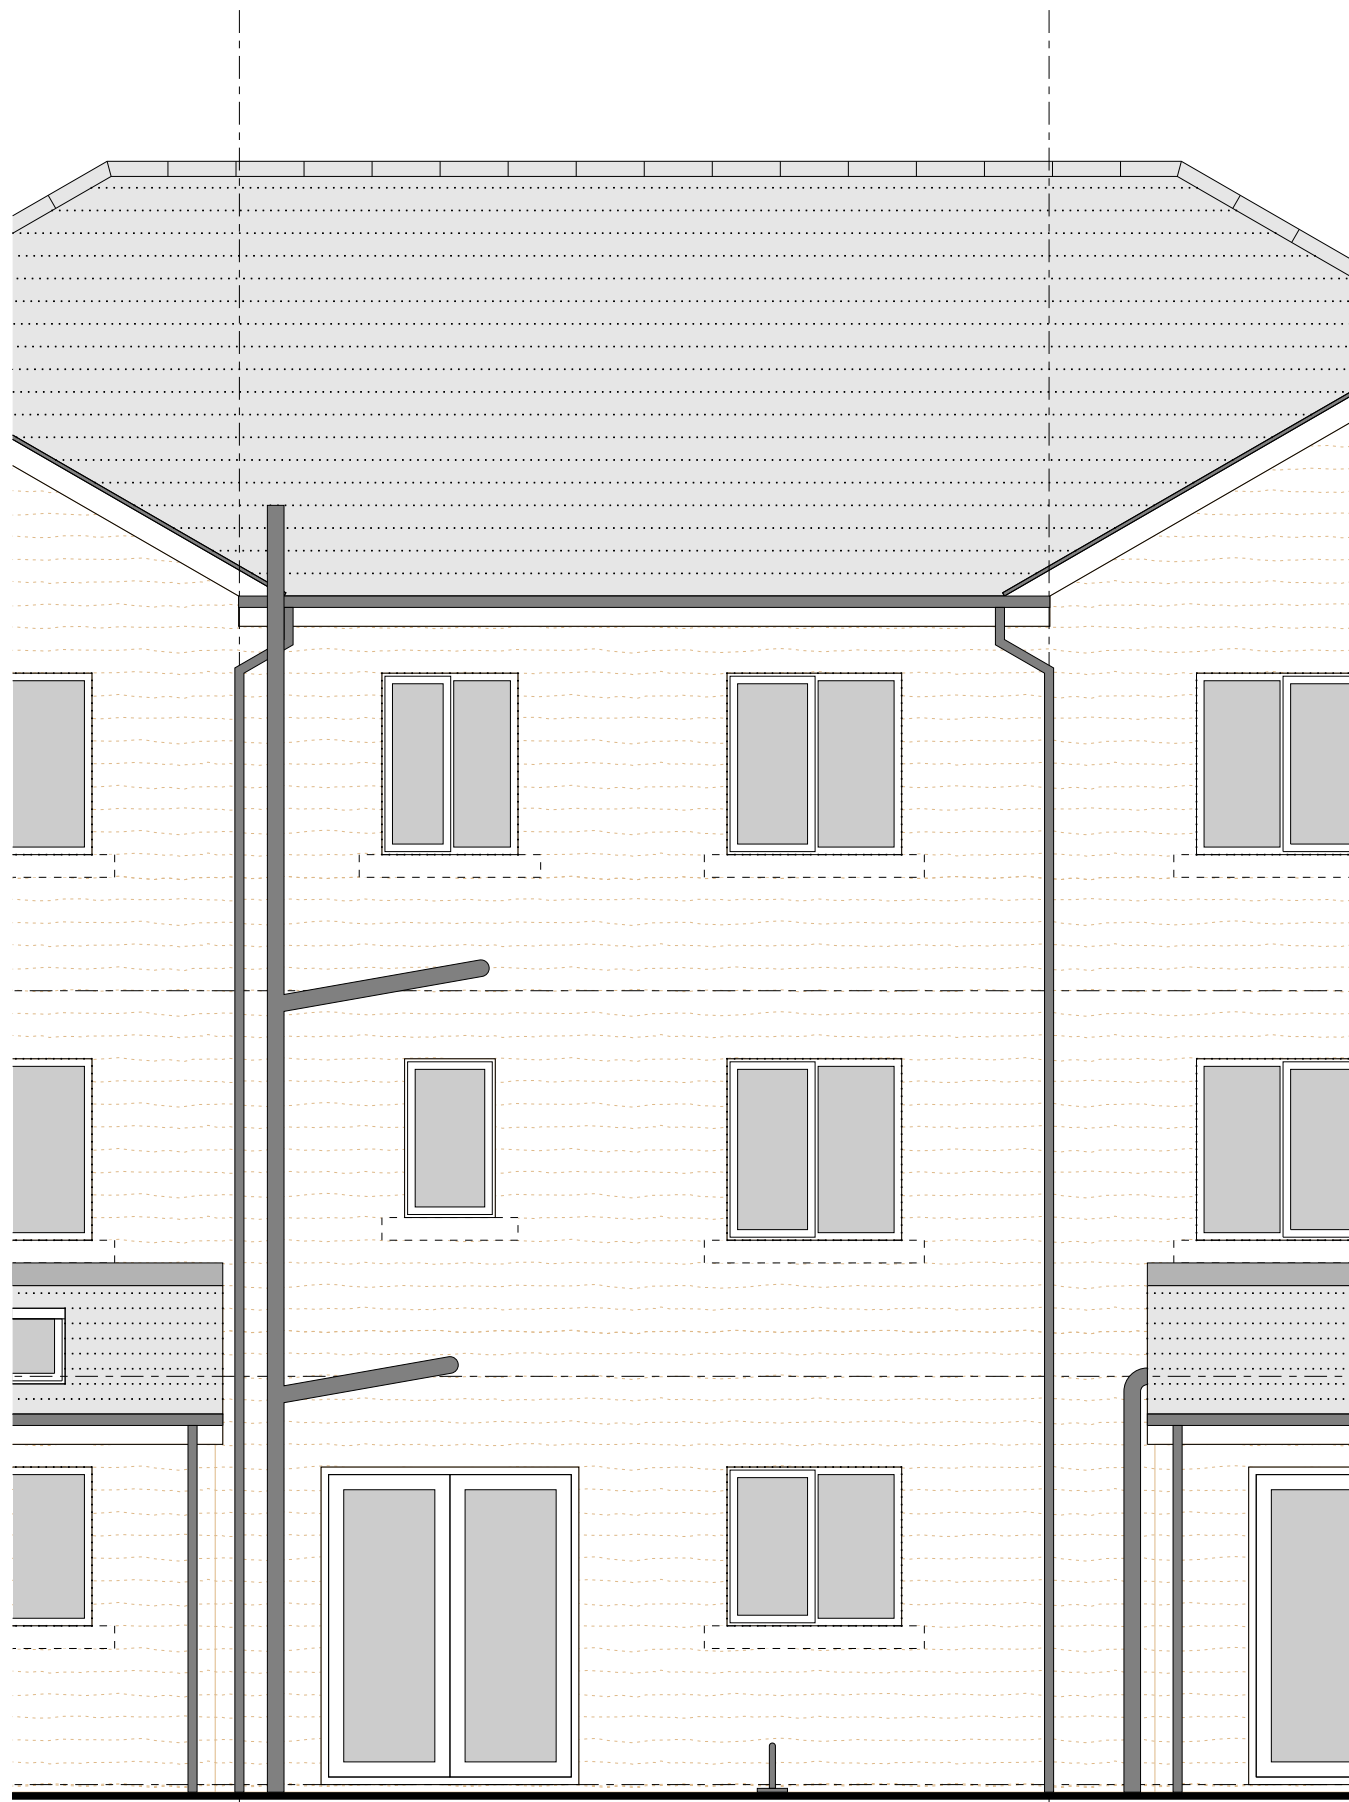


REAR ELEVATION - 1:50
EXISTING




REAR ELEVATION - 1:50
PROPOSED

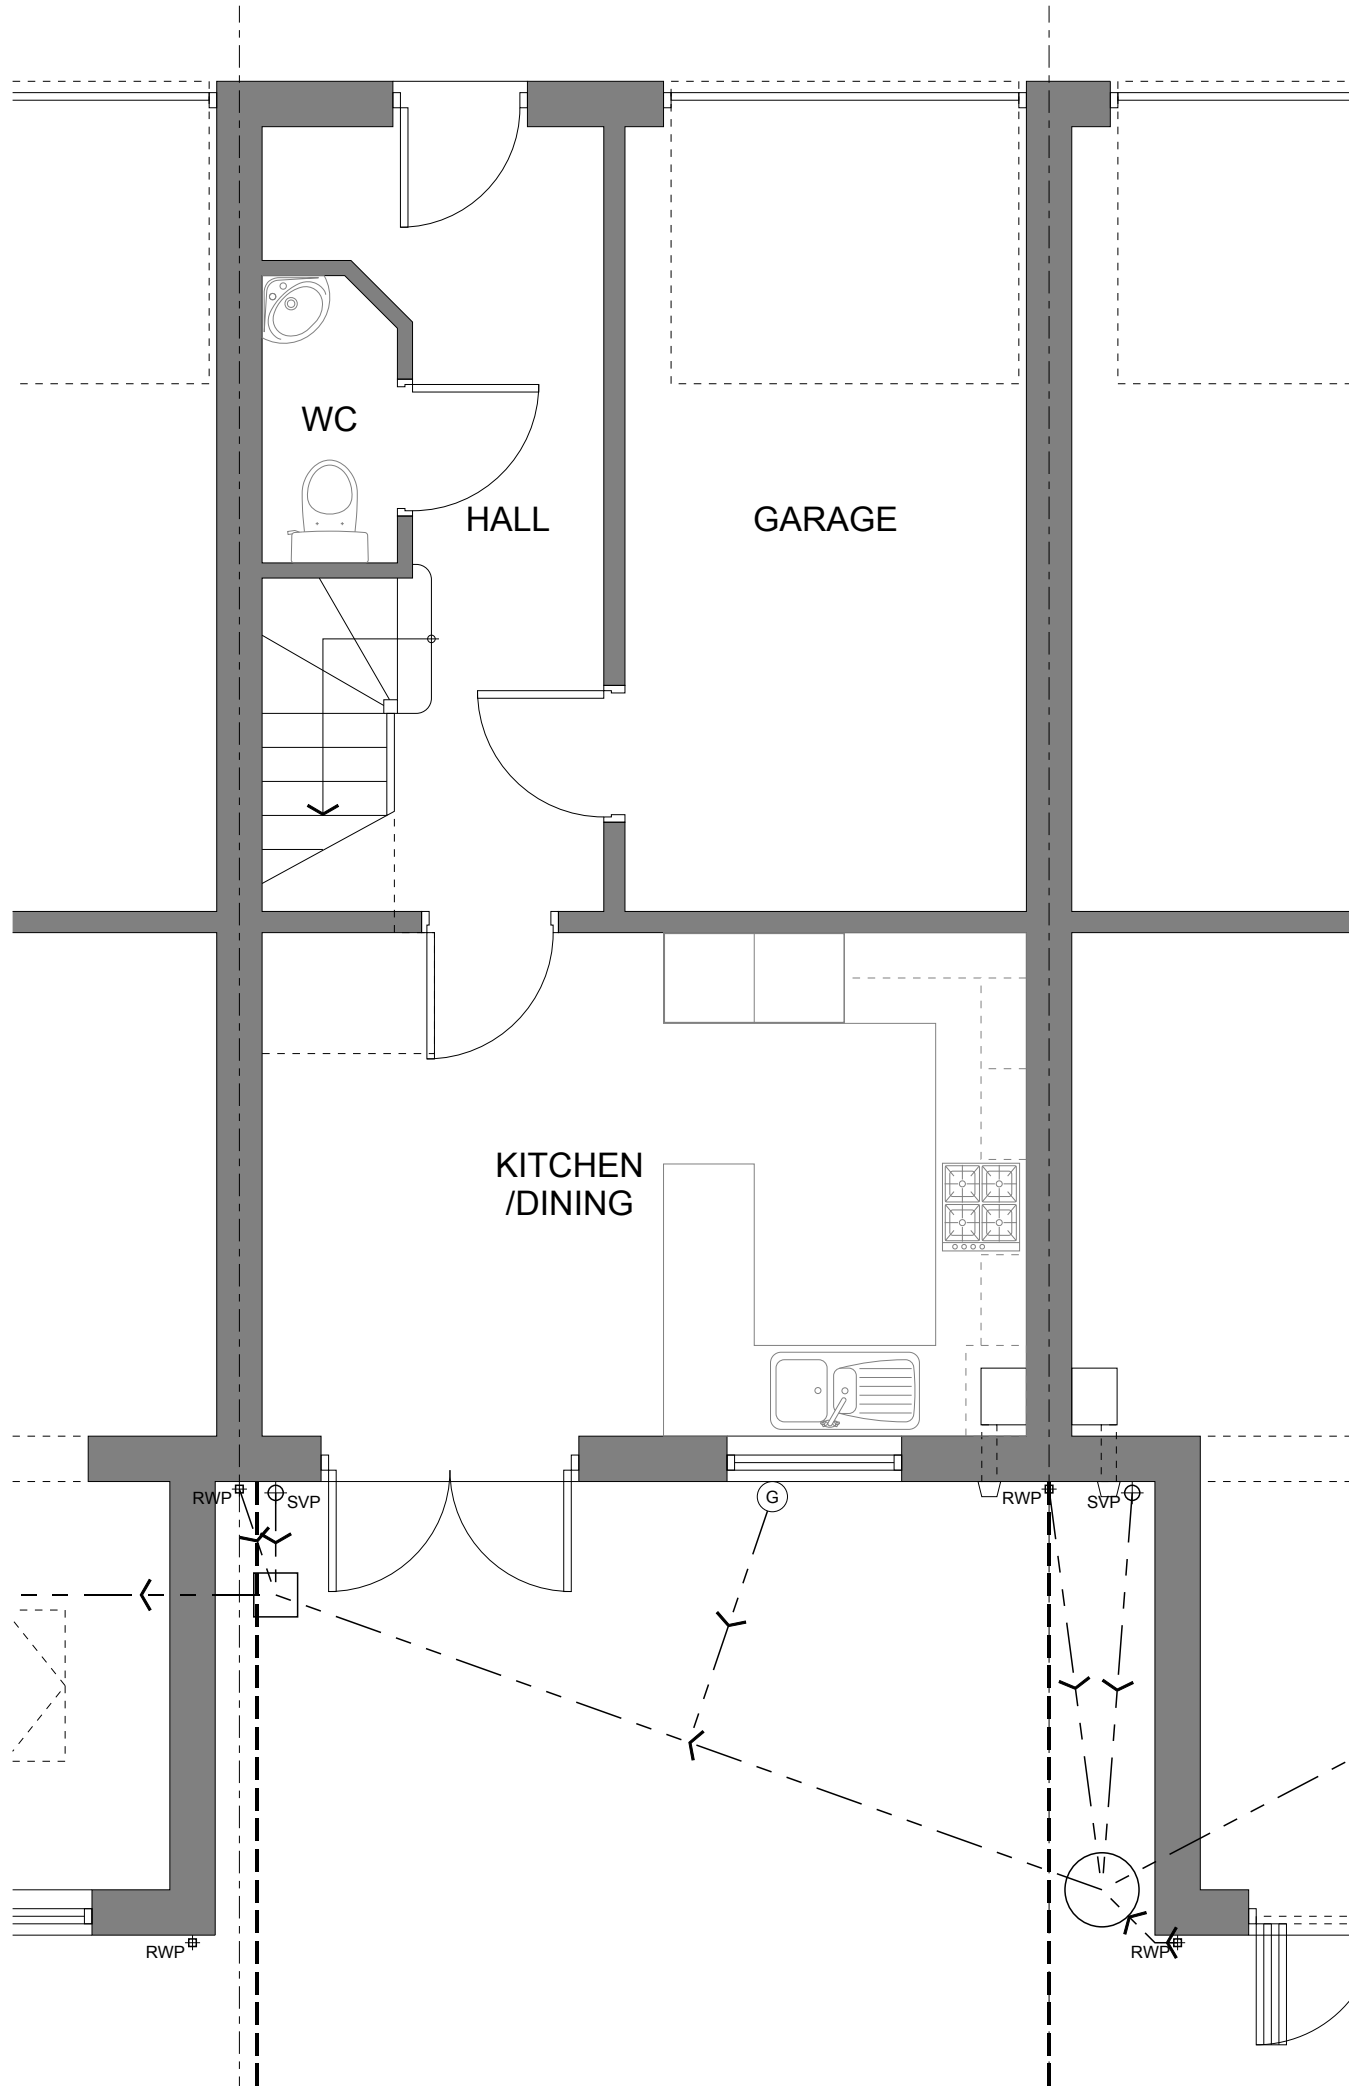

GROUND FLOOR PLAN - 1:50
EXISTING

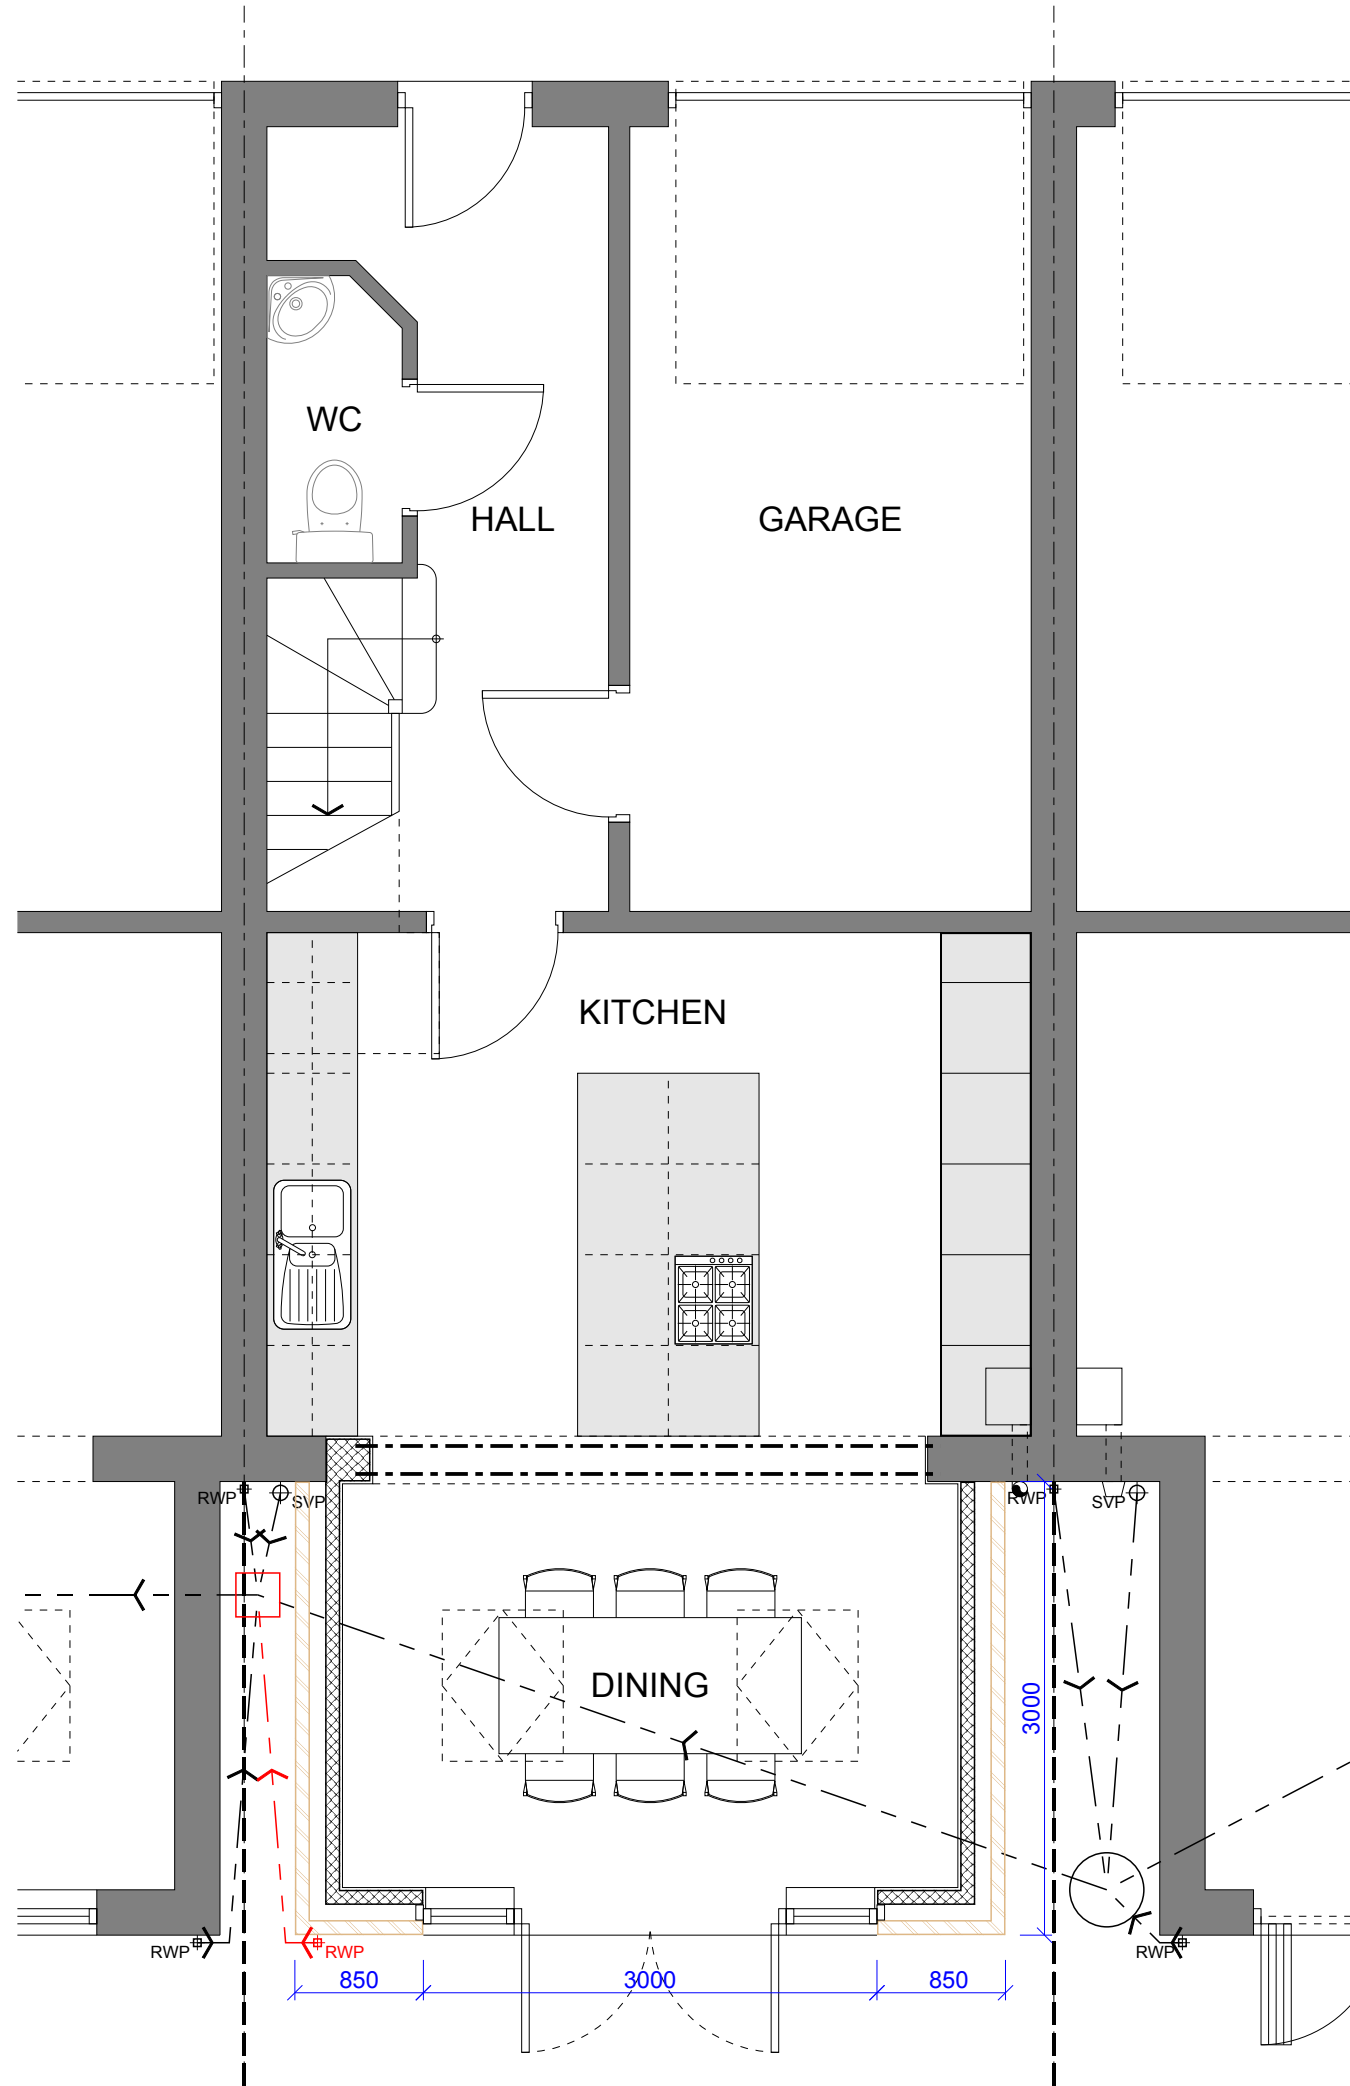

GROUND FLOOR PLAN - 1:50
PROPOSED

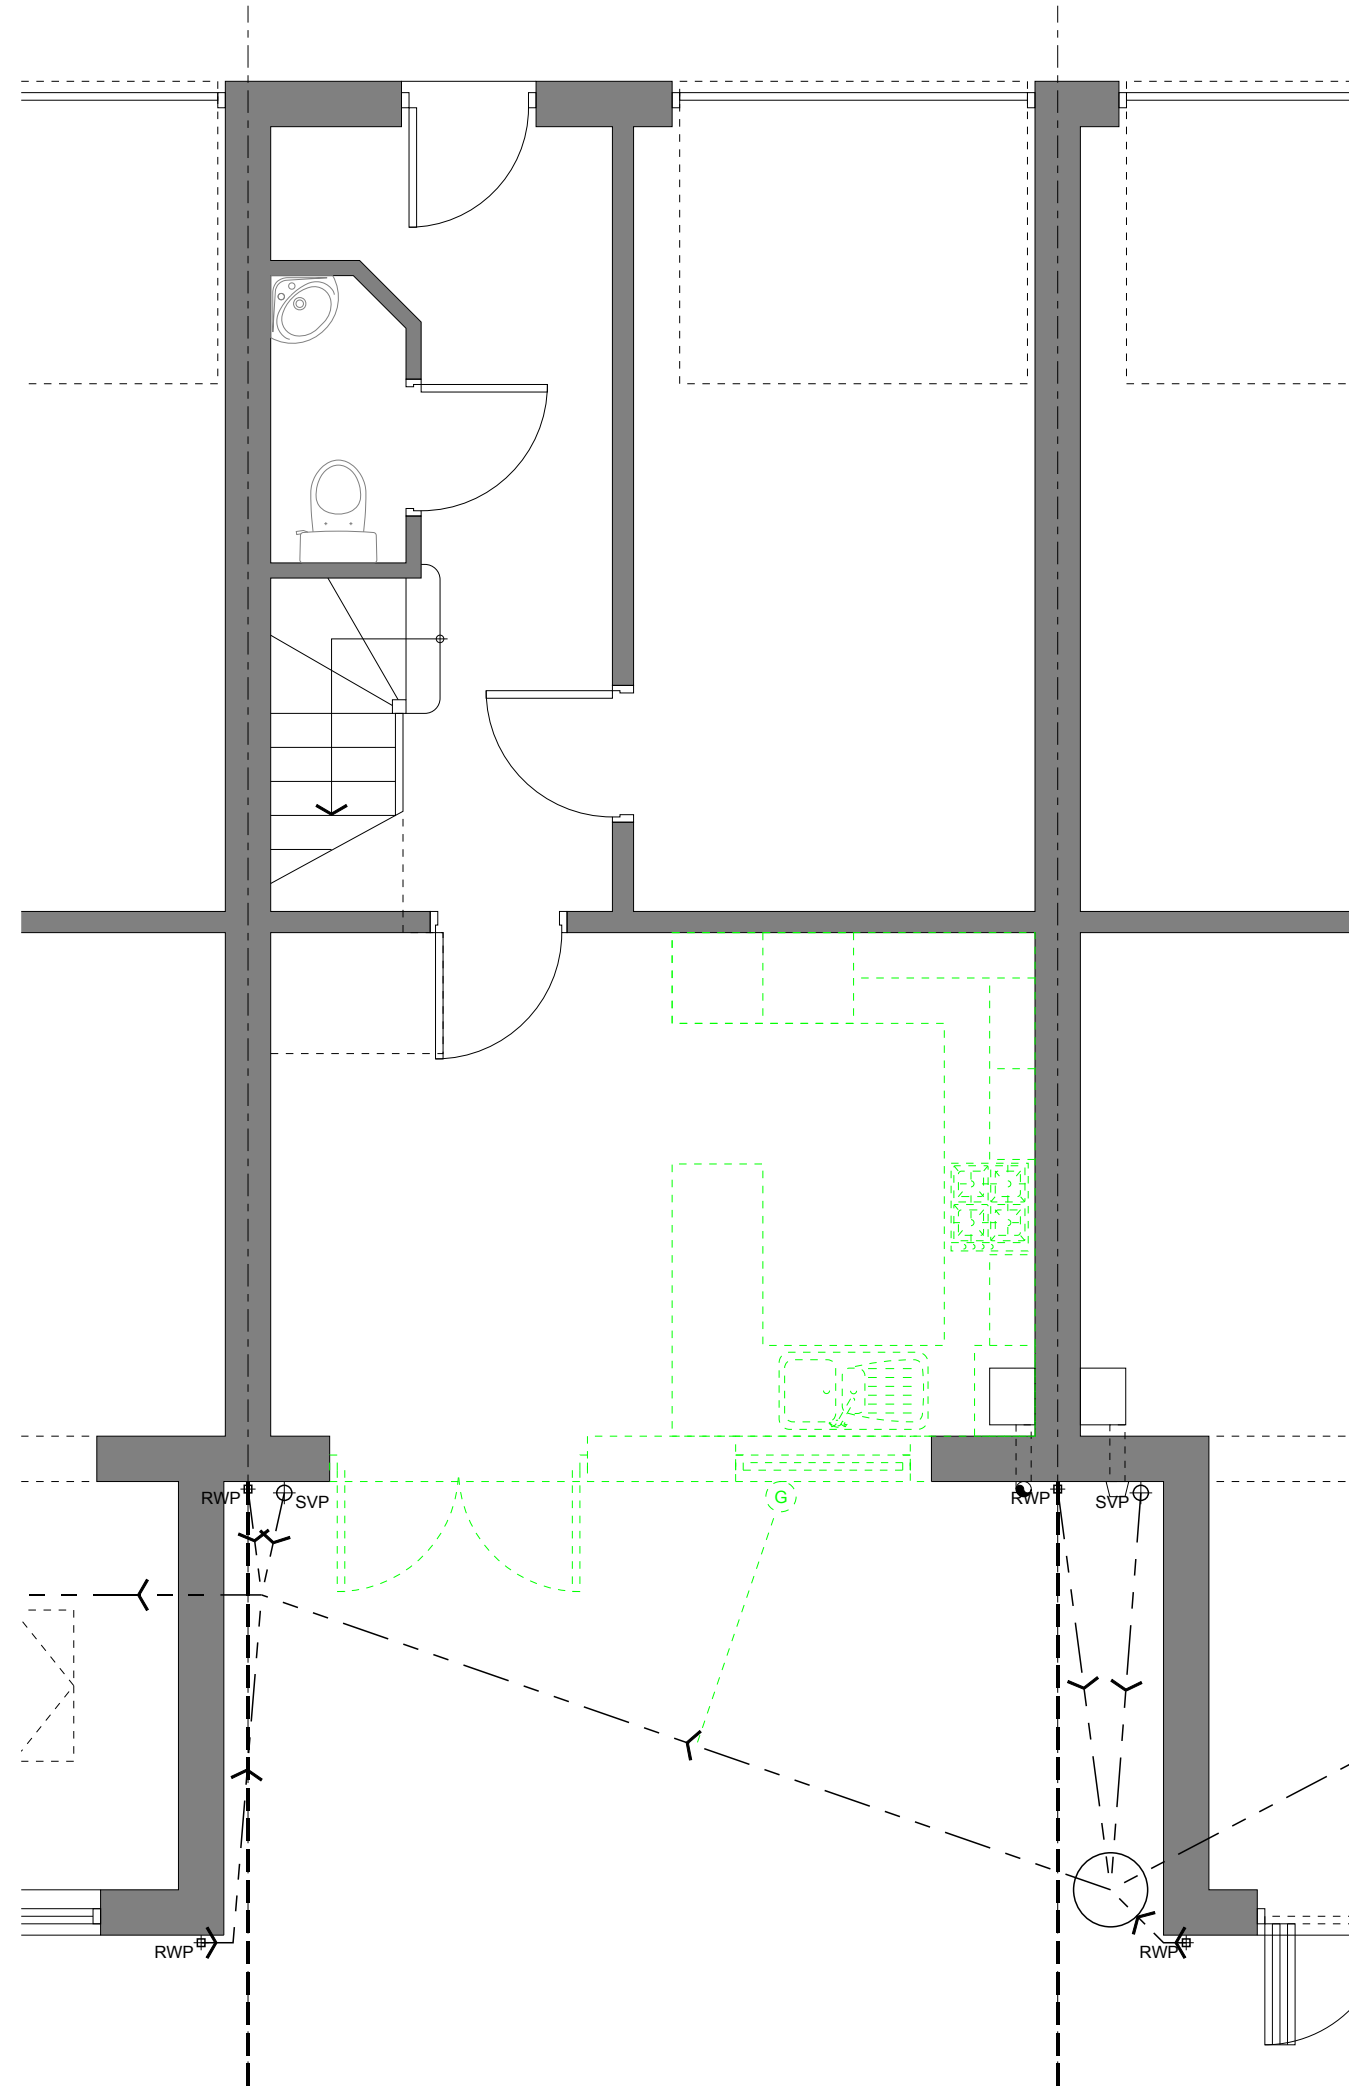

GROUND FLOOR PLAN - 1:50
DEMOLITIONS



CLIENT				
MR & MRS ORME				
PROJECT				
30 CLAY DELF, LOWER CUMBERWORTH				
DRAWING TITLE				
GENERAL ARRANGEMENT DRAWING				
JOB NO	DRG NO	REV	SCALE @A1	DATE
WHPG	02	A	1:50	21 02 23
23-0021				

This drawing is the property and copyright of WHP Group Ltd, Stockmoor, Huddersfield, Tel: 01766 63755. Email: tom.edwards@wheatorhordale.co.uk and must not be amended or reproduced without written consent. Use only figured dimensions, do not scale and report any anomalies.