


Only figured dimensions should be used.  
 Scaled dimensions should be checked with the Architect.  
 This drawing together with the design, is the property and copyright  
 of the Architect and must not be reproduced without written  
 permission

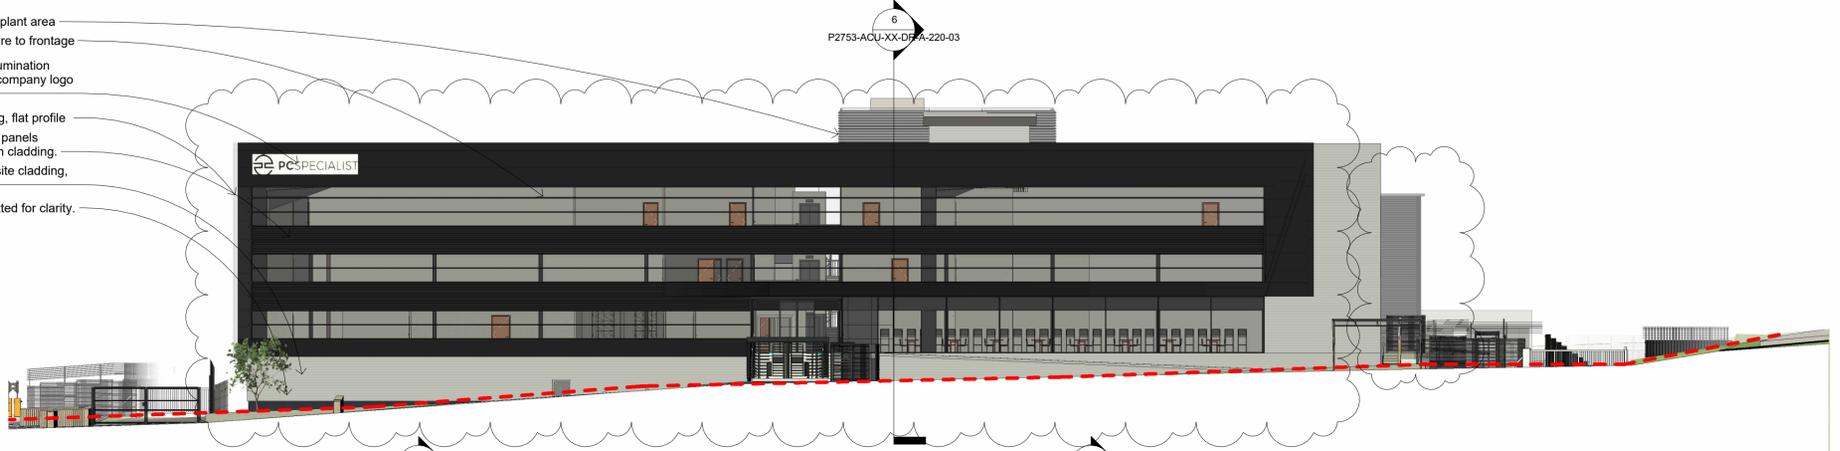

- Acoustic louvre fence to plant area
- Glazed curtain wall feature to frontage
- Signage zone. Backlit illumination aluminium cut profile of company logo 1M height
- Black composite cladding, flat profile
- Louvre zone to spandrel panels finished in black to match cladding.
- Goosewing grey composite cladding, wave profile
- Front security fence omitted for clarity.




**EAST**  
1 : 200

- Indicative position of AHU
- Acoustic louvre fence to plant area
- Goosewing grey composite cladding, wave profile (horizontal orientation)
- Aluminium framed windows, Anthracite

- Roller shutter doors
- Canopy over recycling area in Goosewing grey profiled cladding to match walls.

- External escape stair enclosed with louvre cladding.
- Angled loading dock bays, with dock levellers and rubberised dock cushions

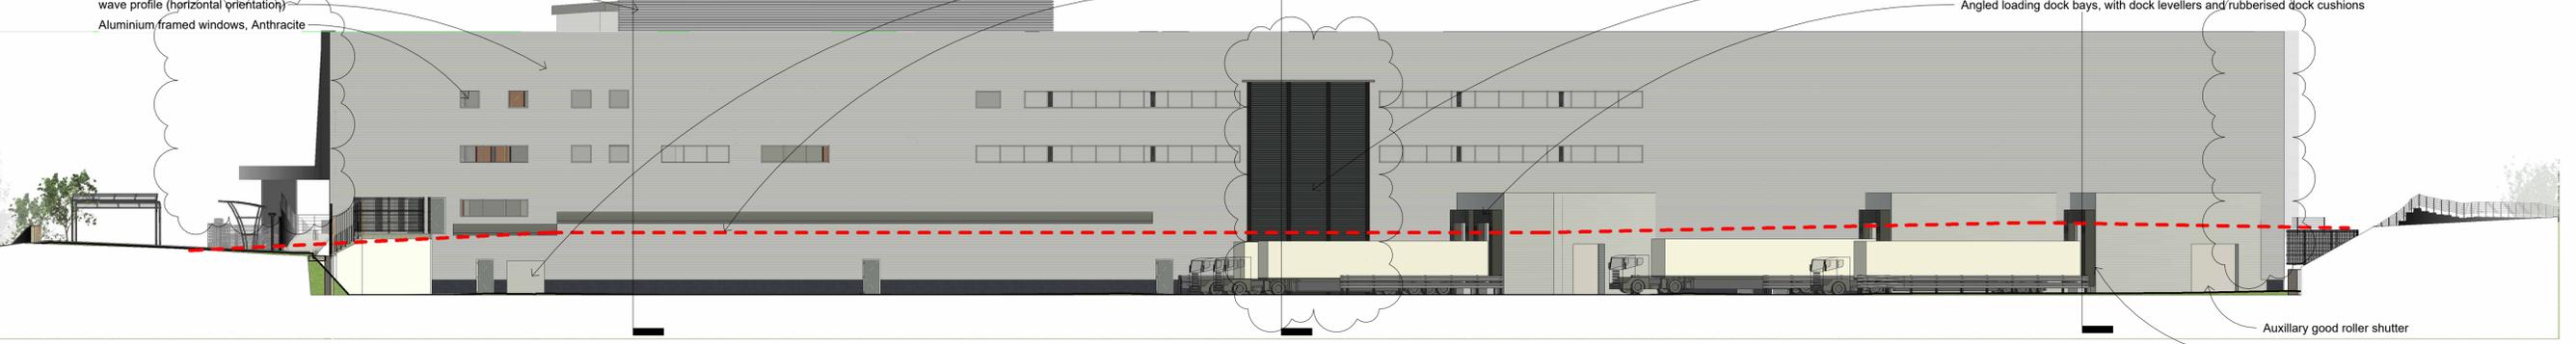


**NORTH**  
1 : 200

- Black composite cladding panel with louvre infill feature.

- Goosewing grey composite cladding, wave profile (horizontal alignment)
- Feature louvre cladding 'n' shape

- Indicative position of AHU
- Acoustic louvre fence to plant area
- Goosewing grey composite cladding, wave profile (vertical alignment)

- Black composite cladding, flat profile
- Glazed curtain walling system

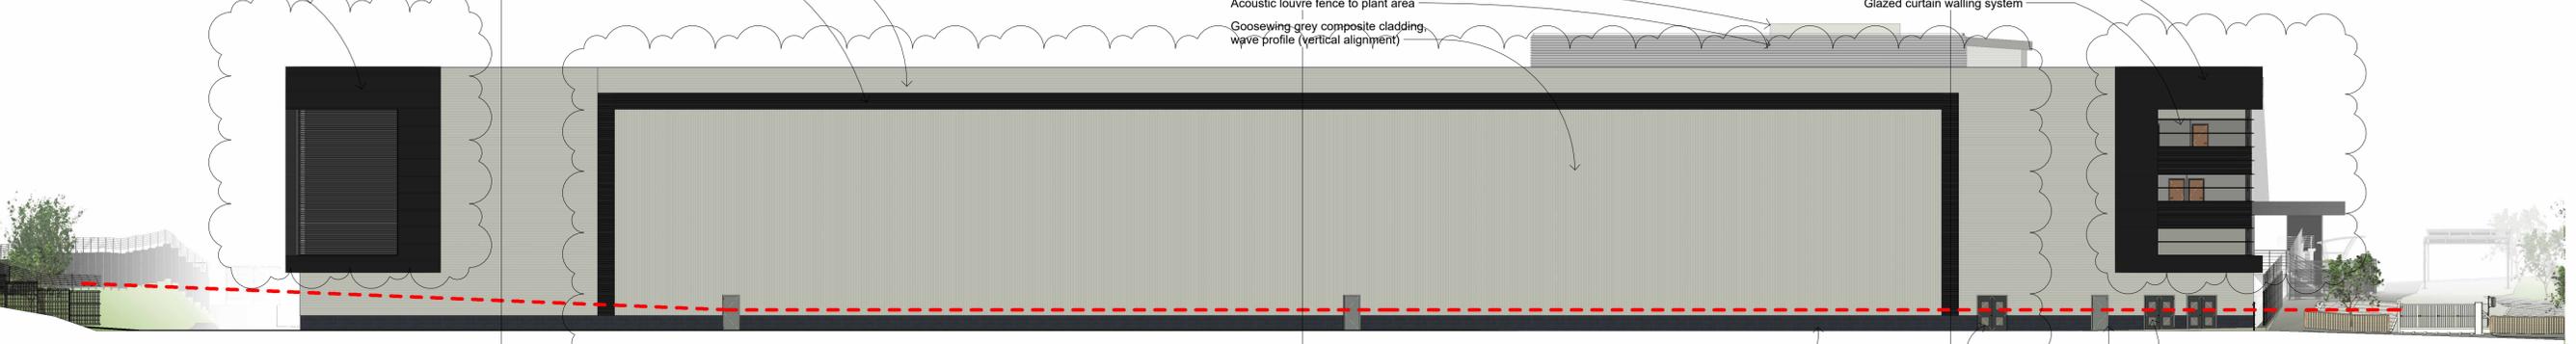


**SOUTH**  
1 : 200

- lbstock Atlas smooth blue brick with dark grey mortar, or similar approved

- Louvered access doors to warehouse for plant access

- Flat panel steel security doors to all fire escapes
- Louvered access doors to plant room

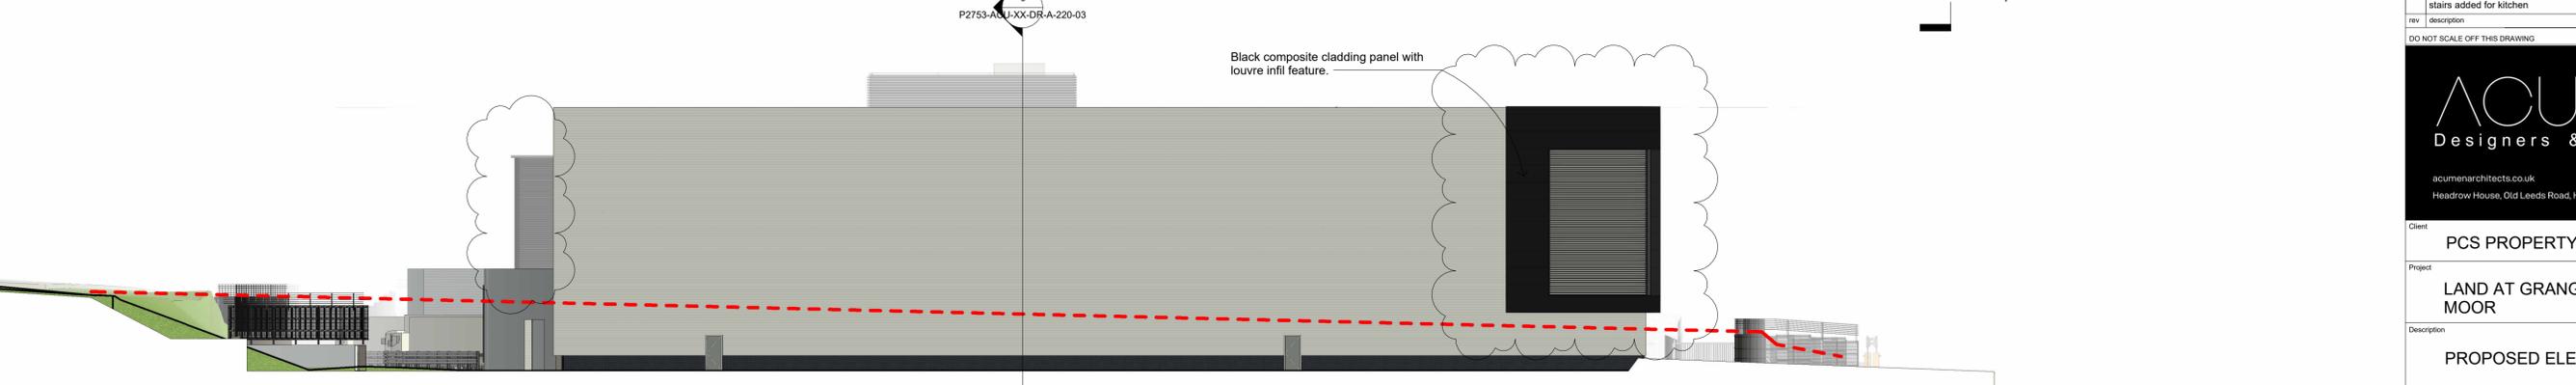

**WEST**  
1 : 200

04	Modified canopy added. External escape stair shown. Feature added to south elevation.	JF	JC	16.04.2024
03	Modified building placed on site. Amended highway design and parking layout shown. Charing lay-by shown. MC parking shown.	JF	JC	11.01.2023
02	Waste handling canopy extended & external stairs added for kitchen	JF	JC	03.04.2023
rev	description	drawn	auth	date

DO NOT SCALE OFF THIS DRAWING

**ACUMEN**  
Designers & Architects

acumenarchitects.co.uk 01484 546 000  
 Headrow House, Old Leeds Road, Huddersfield, Huddersfield HD1 1SG

Client  
**PCS PROPERTY SOLUTIONS LTD.**

Project  
**LAND AT GRANGE MOOR**

Description  
**PROPOSED ELEVATIONS**

Drawing No  
**P2753-ACU-XX-DR-A-201-04**

Scale	Date Drawn	Drawn By	Authorised By
1 : 200 @ A1	FEB'23	JF	JC

Purpose of Issue  
 Planning  Building Regs  Tender  Construction  Comment  Info