



General Notes


THIS DRAWING HAS BEEN PREPARED FROM HAND MEASURED SURVEY INFORMATION AND IS FOR INFORMATION PURPOSES ONLY. DO NOT SCALE FROM DRAWING. USE FIGURED DIMENSIONS ONLY. ALL DIMENSIONS MUST BE CHECKED AND VERIFIED ON SITE PRIOR TO COMMENCEMENT OF WORK AND DESIGNER TO BE NOTIFIED OF ANY DISCREPANCIES.

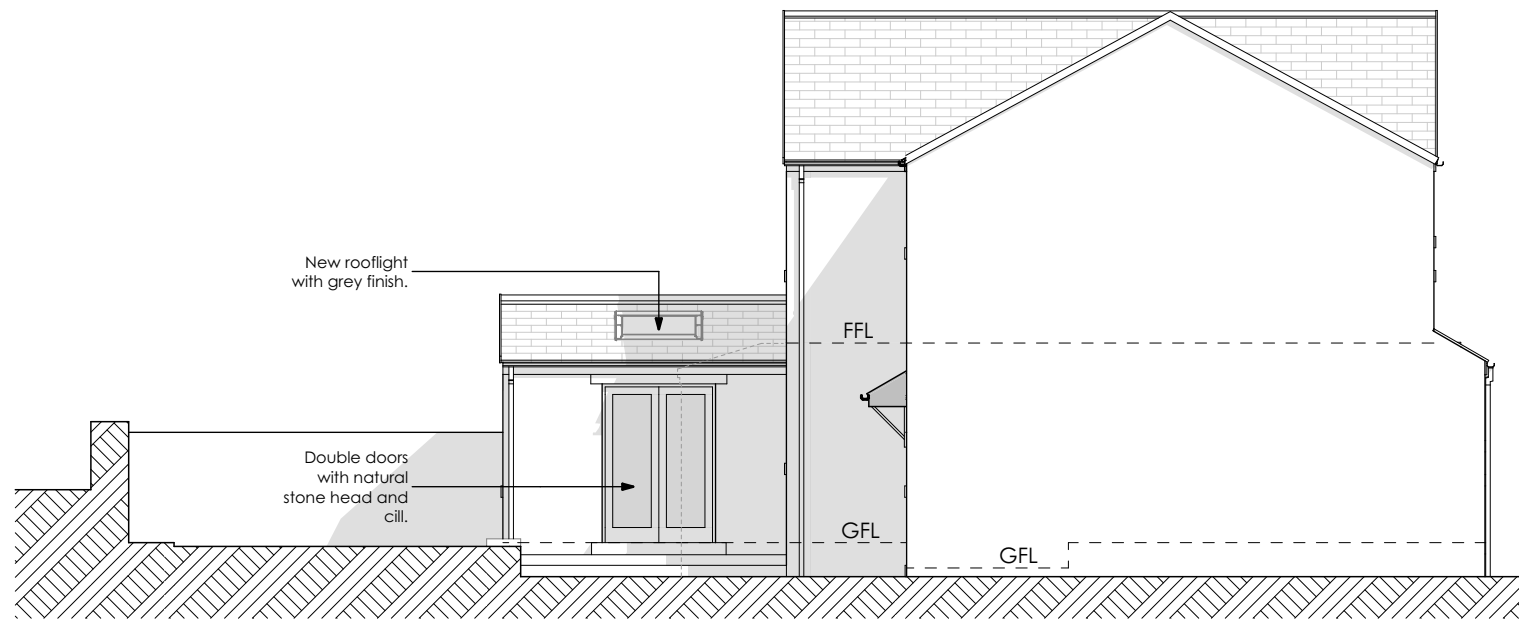


South Elevation 1:100

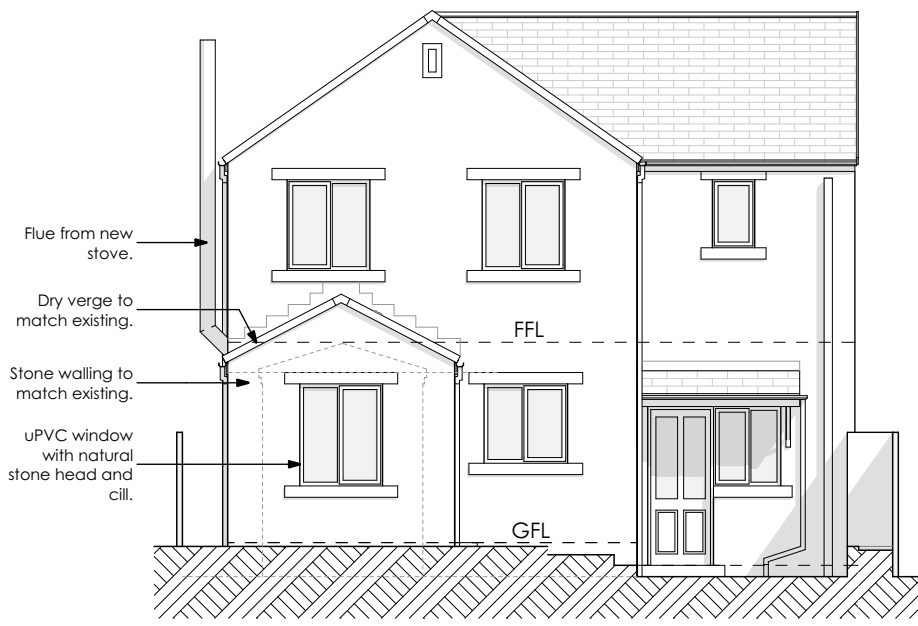

West Elevation 1:100

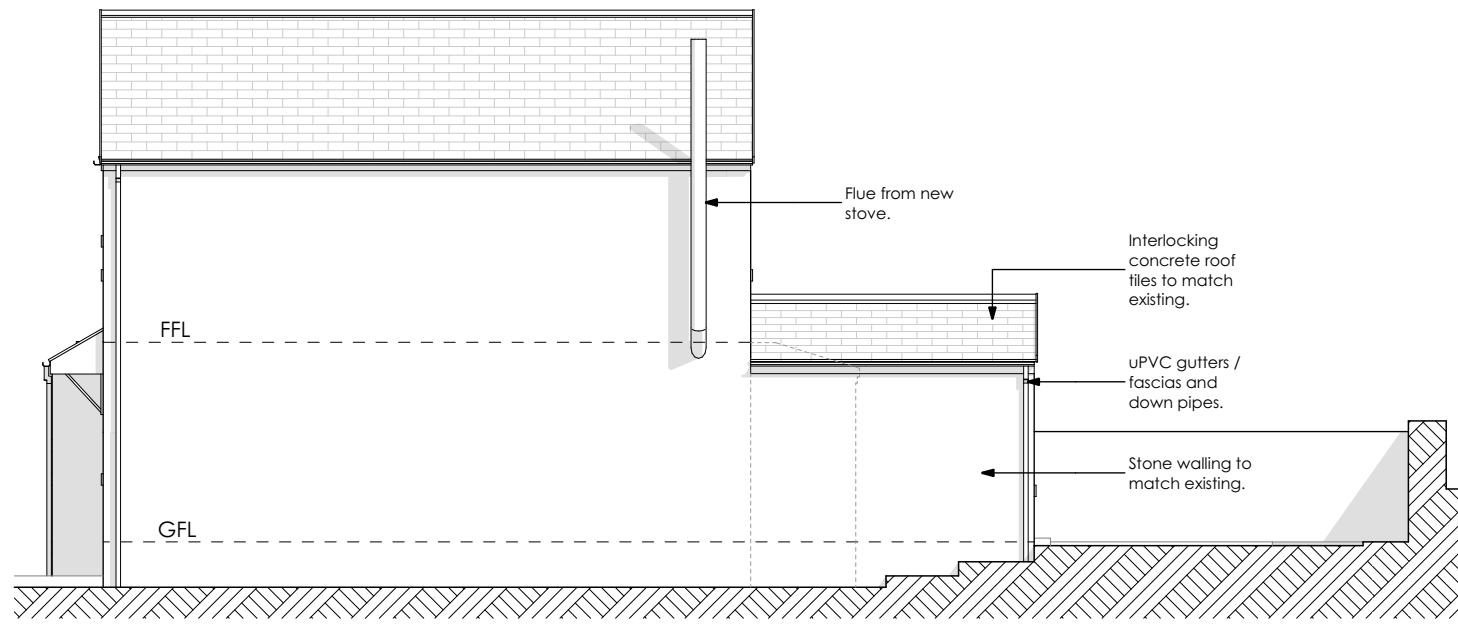

North Elevation 1:100

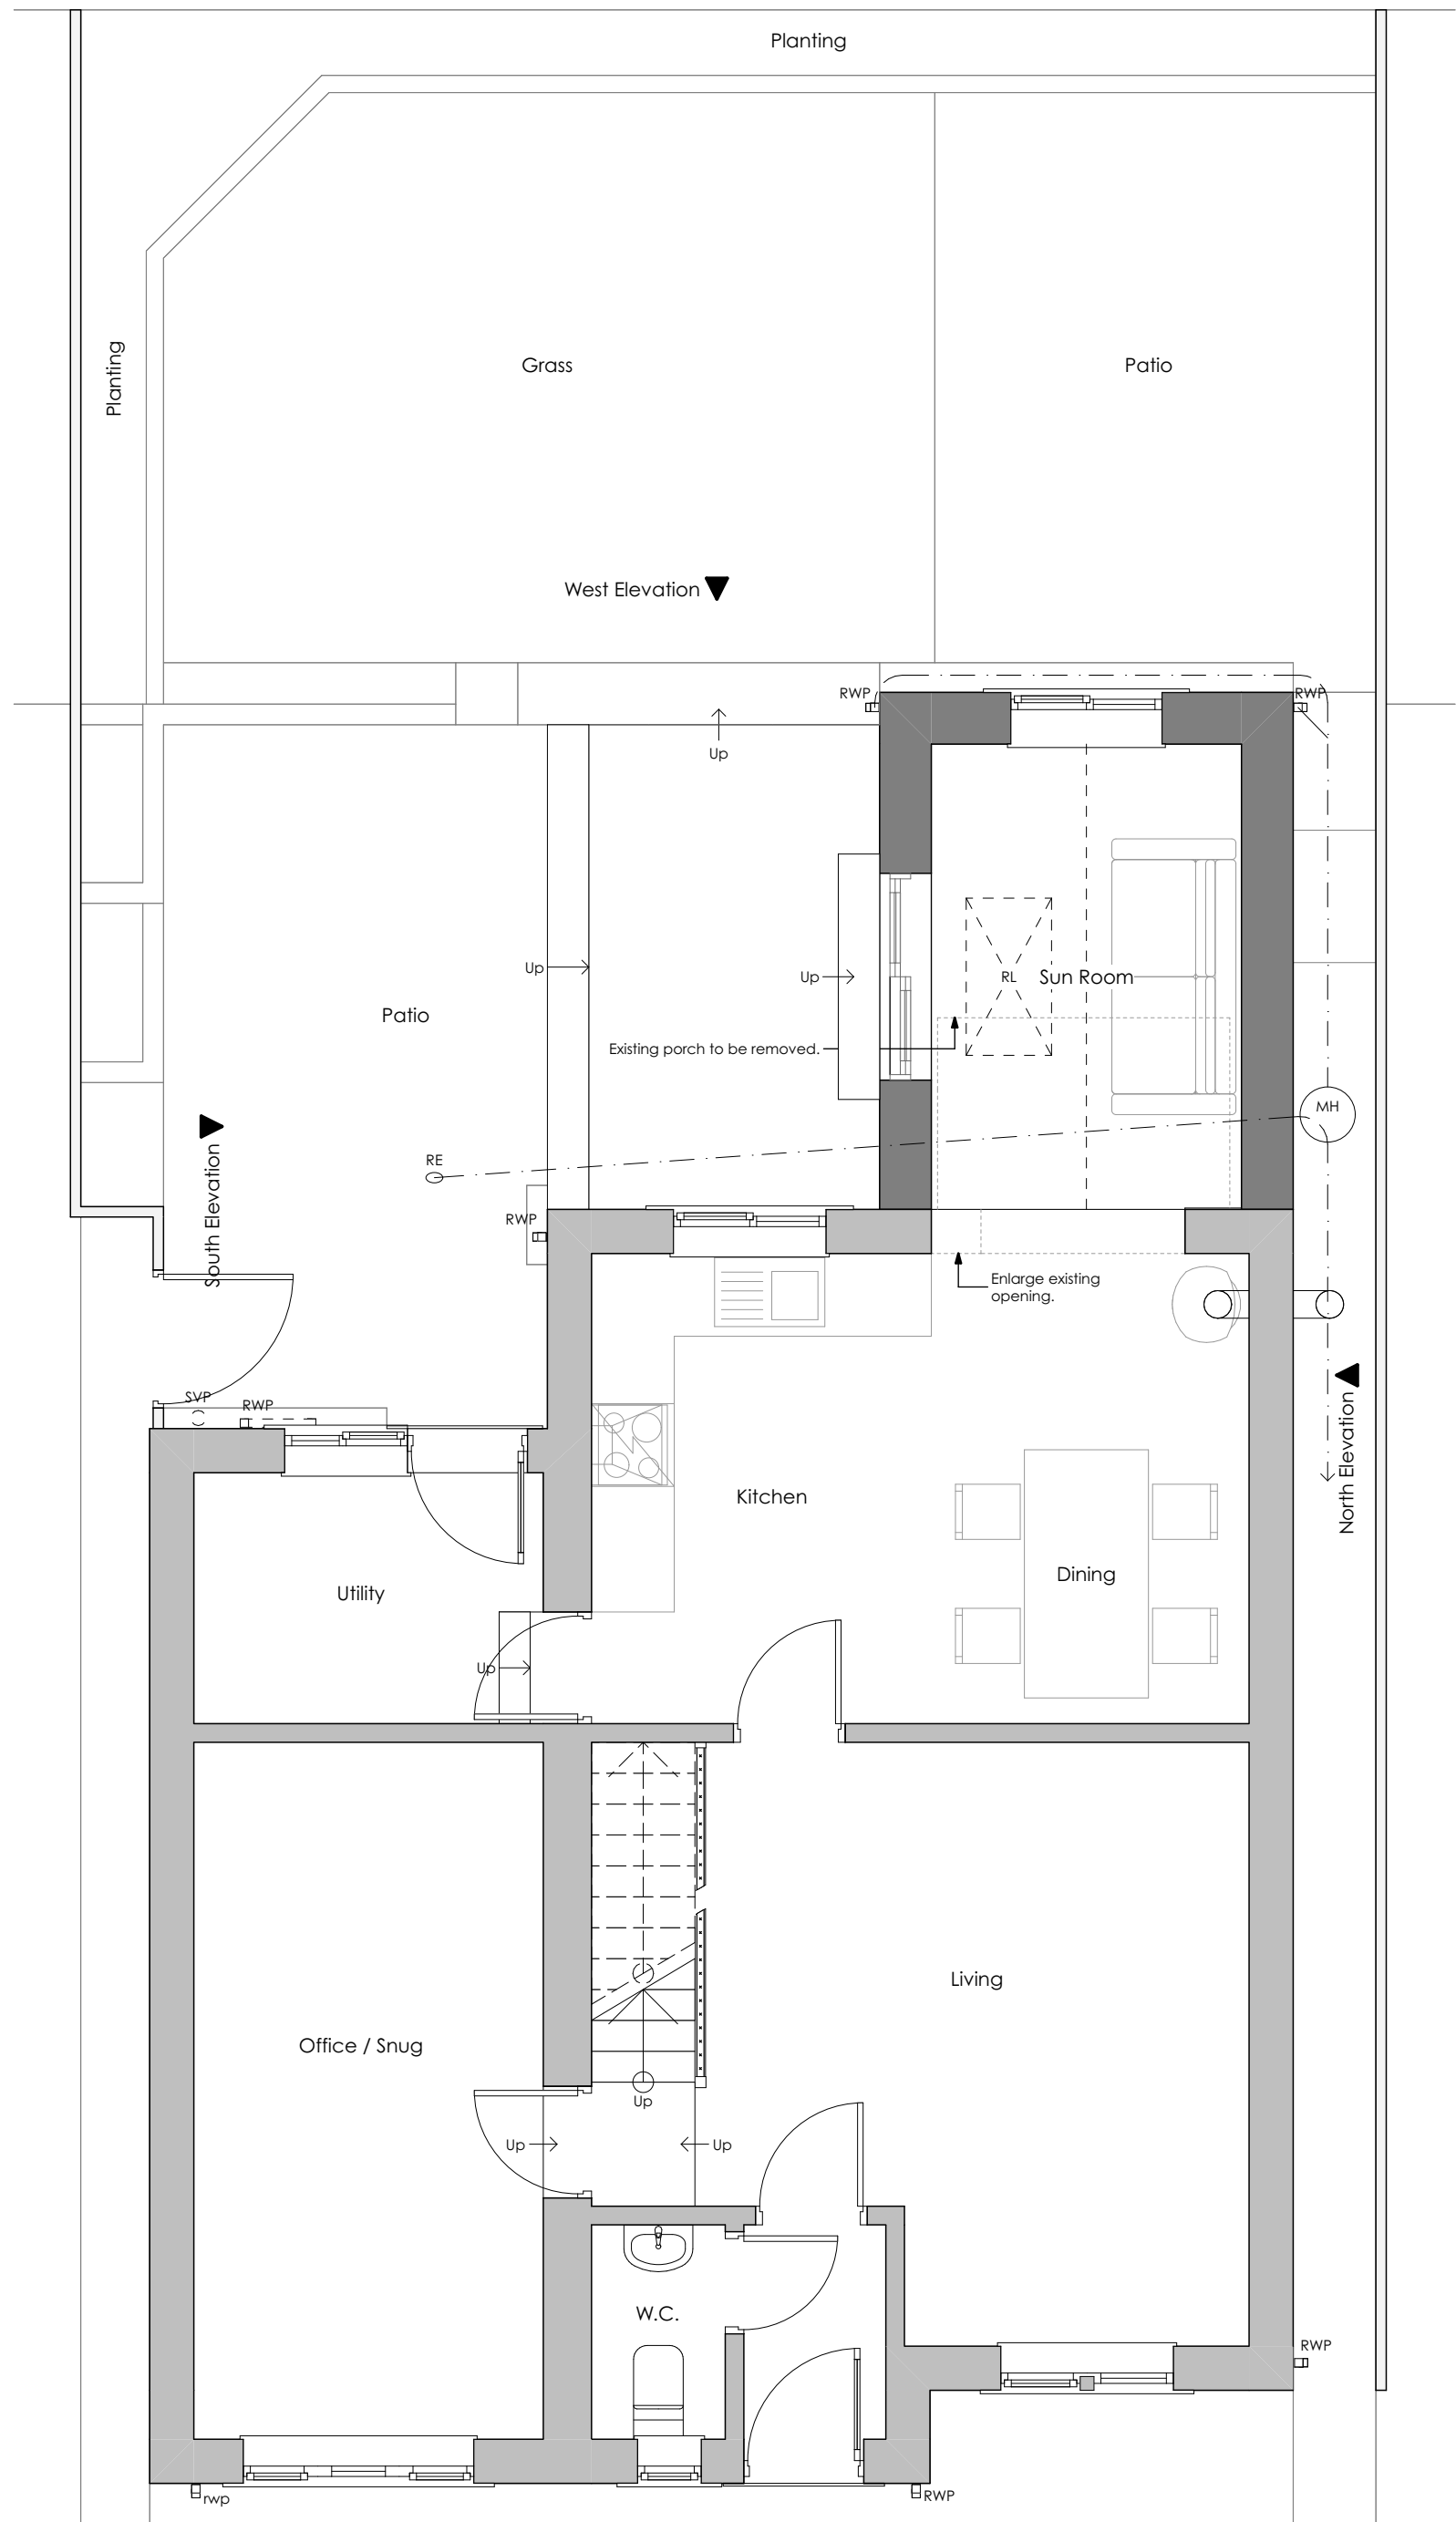

Ground Floor 1:50




Proposed - Picture 1



Proposed - Picture 2



Proposed - Picture 3

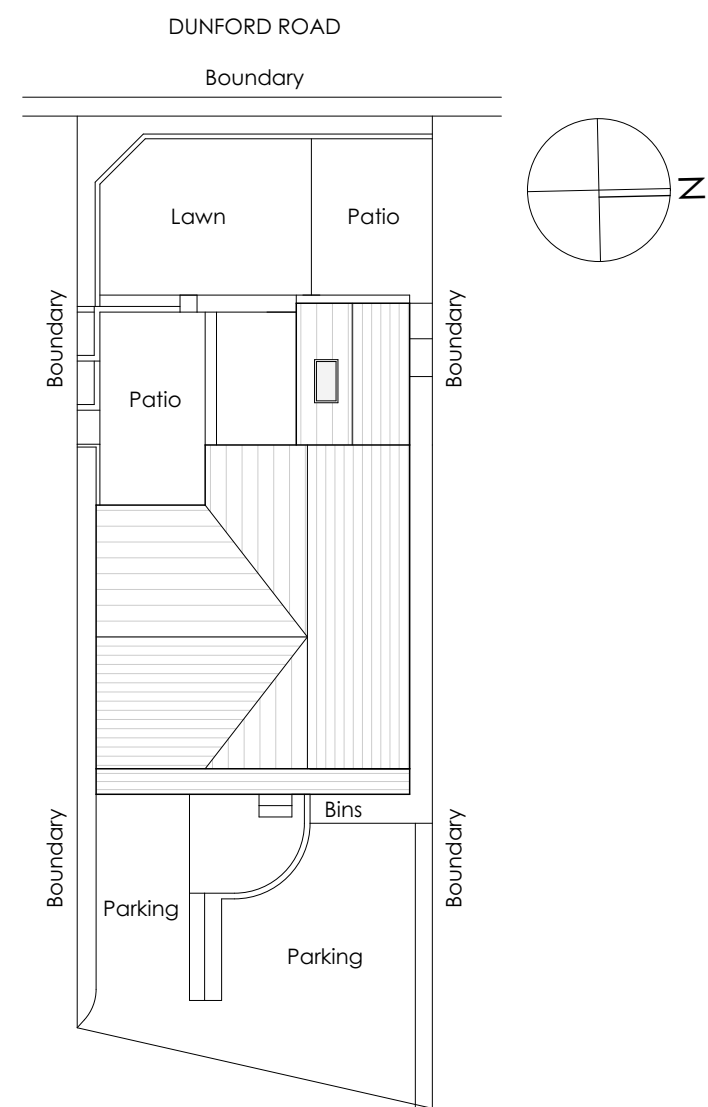

Block Plan 1:200

Revision	Description	Issued	Checked	Date
Client: Mr & Mrs Goldsworthy				
Project: 8 Bayfield Close, Hade Edge, Holmfirth				
Drawing: Scheme As Proposed - Planning				

Drawing Status:

PLANNING

Date:	Scale @ A1:	Drawn by:
FEB 23	1:50 / 200	AB
Project No:	Drawing No:	Revision:
229	(0-) 02	

BA

Bamford Architectural Ltd.
07725022034
enquiry@bamfordarchitectural.co.uk
bamfordarchitectural.co.uk