
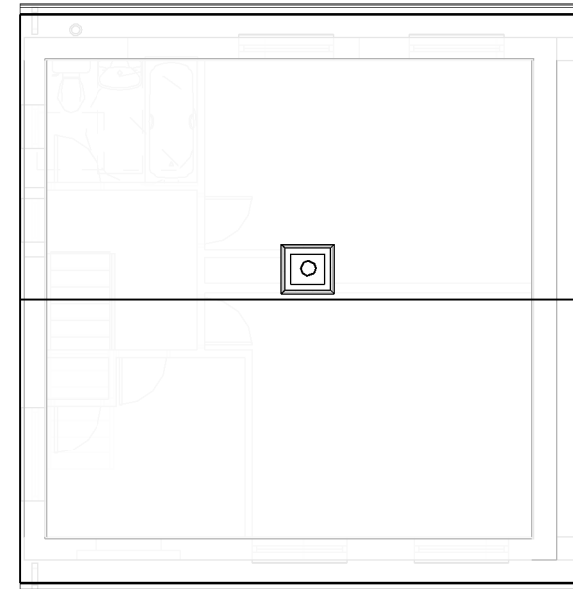



Ground Floor Plan

1 : 100

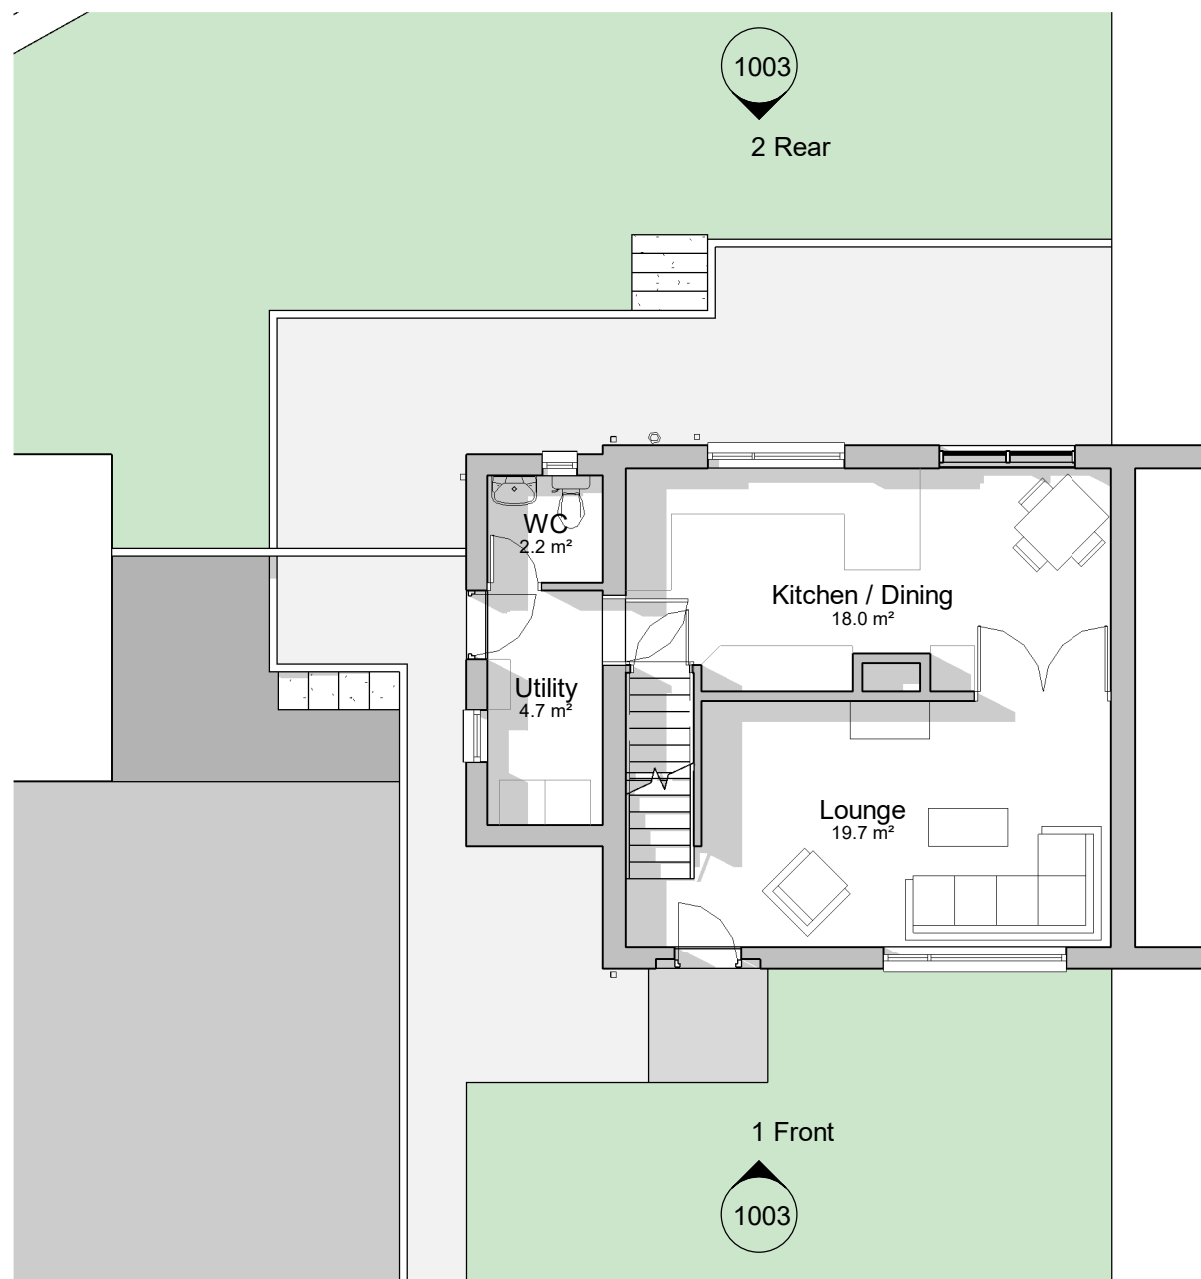

Roof Plan

1 : 100

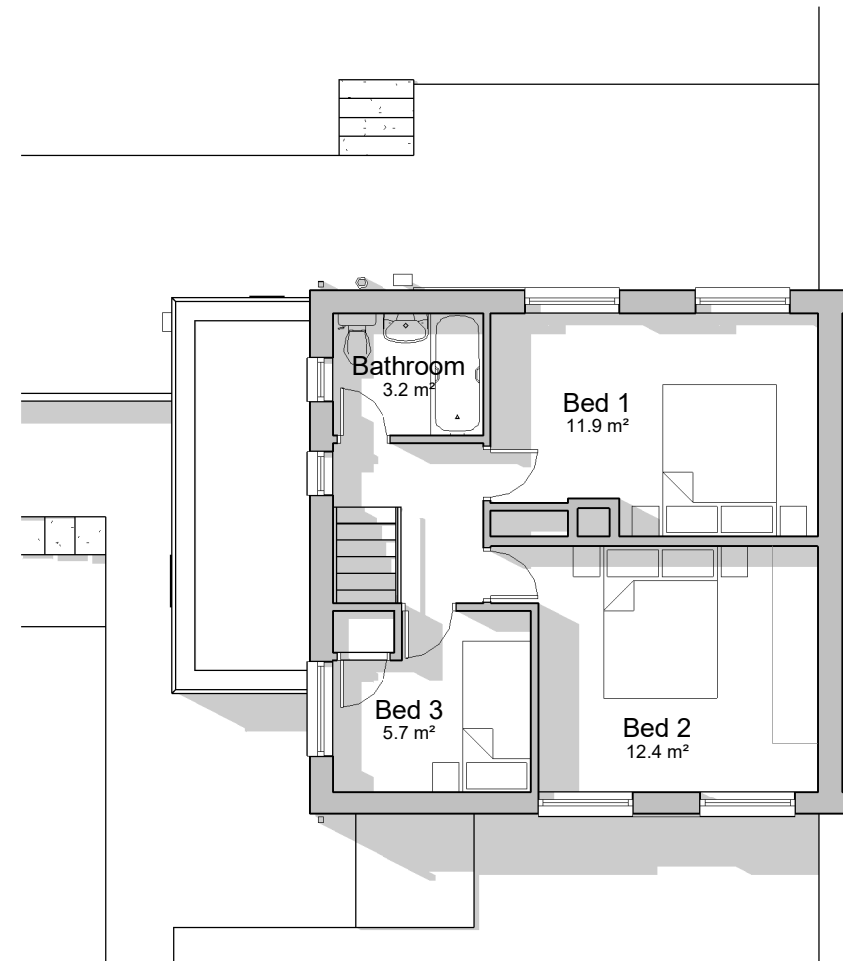

First Floor Plan

1 : 100

CREATIVE ARCHITECTURE LIMITED
THIS DRAWING IS THE SUBJECT OF COPYRIGHT WHICH VESTS IN CREATIVE ARCHITECTURE LIMITED. IT IS AN INFRINGEMENT OF COPYRIGHT TO REPRODUCE THIS DRAWING, BY WHATEVER MEANS, INCLUDING ELECTRONIC, WITHOUT THE EXPRESS WRITTEN CONSENT OF CREATIVE ARCHITECTURE LIMITED WHICH RESERVES ALL ITS RIGHTS
CREATIVE ARCHITECTURE LIMITED ASSERTS ITS RIGHTS TO BE IDENTIFIED AS THE AUTHOR OF THIS DESIGN
DRAWING NOT TO BE SCALED.
REPORT ERRORS & OMISSIONS TO ARCHITECT.
CHECK ALL DIMENSIONS ON SITE
DRAWING TO BE READ IN CONJUNCTION WITH THE HEALTH AND SAFETY PLAN AND ALL RELEVANT RISK ASSESSMENTS

REV.	DATE	DRN.	CHKD.
PROJECT 5 Leas Avenue, Holmfirth			
CLIENT Ryan & Katie			
DRAWING Existing Floor Plans			
SCALE 1 : 100	SHEET SIZE @ A3	DRAWN AH	CHECKED CA
DATE 17.01.23			

CREATIVE ARCHITECTURE

A: 1 The Long Stables, Rochdale Rd, Denshaw, OL3 5UE
T: 07788 200 255
E: adam@creativearchitectureltd.co.uk
W: www.creativearchitectureltd.co.uk

JOB No	DRAWING No	REVISION
23-002	1002	
STATUS		Planning

