



Ground Floor Plan
1 : 100

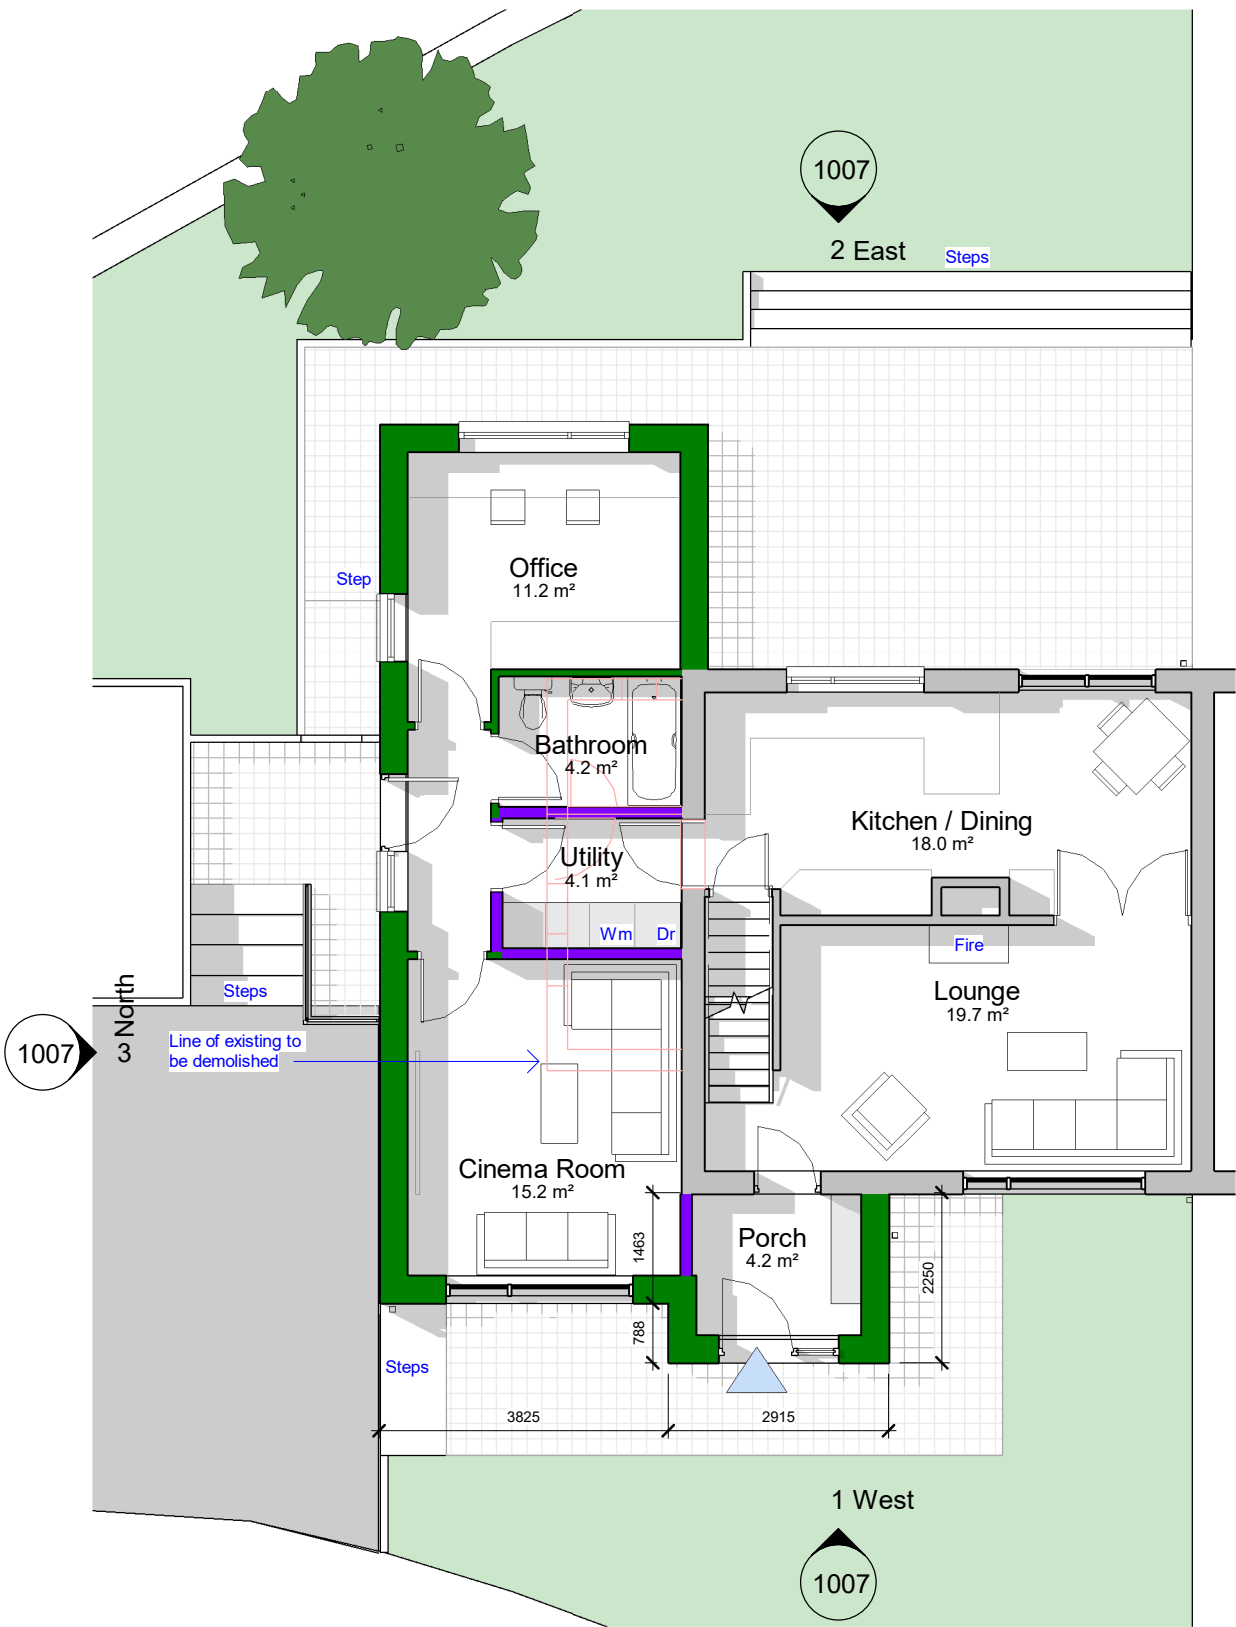

Roof Plan
1 : 100

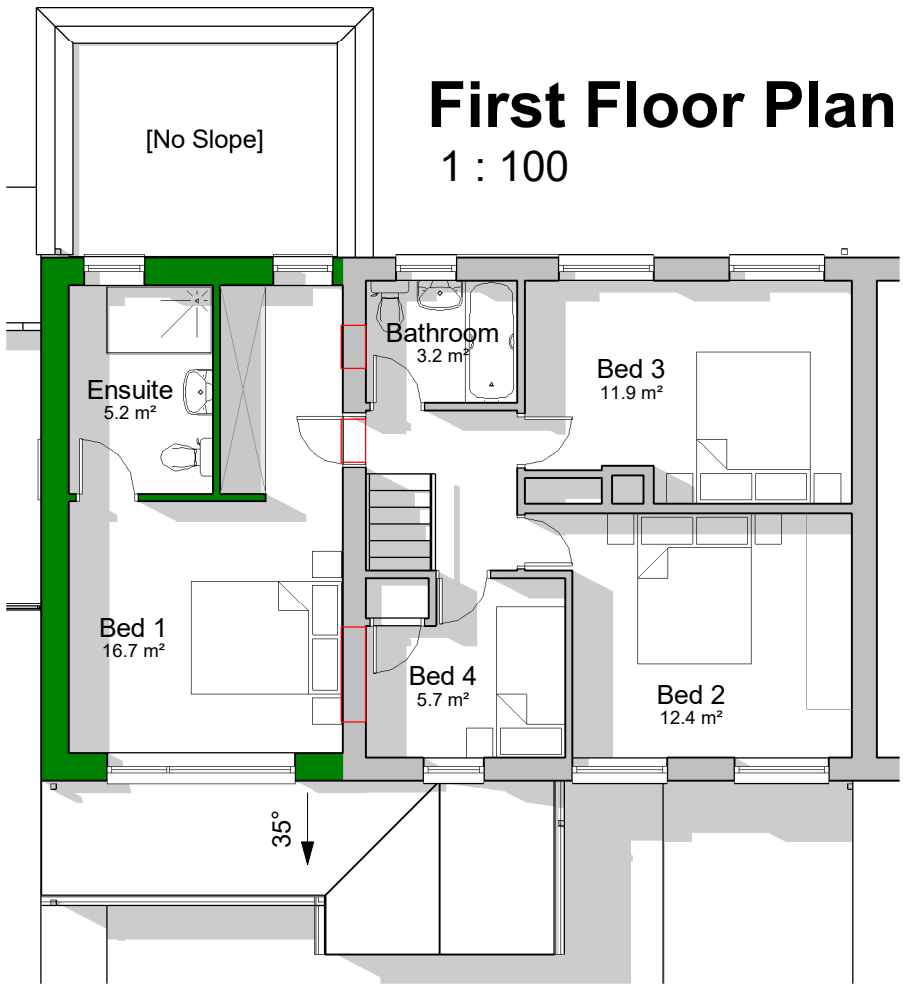

CREATIVE ARCHITECTURE LIMITED

THIS DRAWING IS THE SUBJECT OF COPYRIGHT WHICH VESTS IN CREATIVE ARCHITECTURE LIMITED. IT IS AN INFRINGEMENT OF COPYRIGHT TO REPRODUCE THIS DRAWING, BY WHATEVER MEANS, INCLUDING ELECTRONIC, WITHOUT THE EXPRESS WRITTEN CONSENT OF CREATIVE ARCHITECTURE LIMITED WHICH RESERVES ALL ITS RIGHTS

CREATIVE ARCHITECTURE LIMITED ASSERTS ITS RIGHTS TO BE IDENTIFIED AS THE AUTHOR OF THIS DESIGN

DRAWING NOT TO BE SCALED.
REPORT ERRORS & OMISSIONS TO ARCHITECT.
CHECK ALL DIMENSIONS ON SITE
DRAWING TO BE READ IN CONJUNCTION WITH THE HEALTH AND SAFETY PLAN AND ALL RELEVANT RISK ASSESSMENTS

D	16.05.23	AH	Amendments to porch	CA
C	05.05.23	AH	Amendments following LA feedback	CA
B	03.03.23	AH	Amendments to planning drawings	CA
A	18.02.23	AH	Render added to front extensions	CA

REV.	DATE	DRN.	CHKD.
PROJECT			
5 Leas Avenue, Holmfirth			
CLIENT			
Ryan & Katie			
DRAWING			
Proposed Floor Plans			
SCALE	SHEET SIZE	DRAWN	CHECKED
1 : 100	@ A3	AH	CA
DATE		17.01.23	

CREATIVE ARCHITECTURE

A: 1 The Long Stables, Rochdale Rd, Denshaw, OL3 5UE
T: 07788 200 255
E: adam@creativearchitectureltd.co.uk
W: www.creativearchitectureltd.co.uk

JOB No	DRAWING No	REVISION
23-002	1006	D
STATUS		Planning

