




Ground Floor Plan
1 : 100

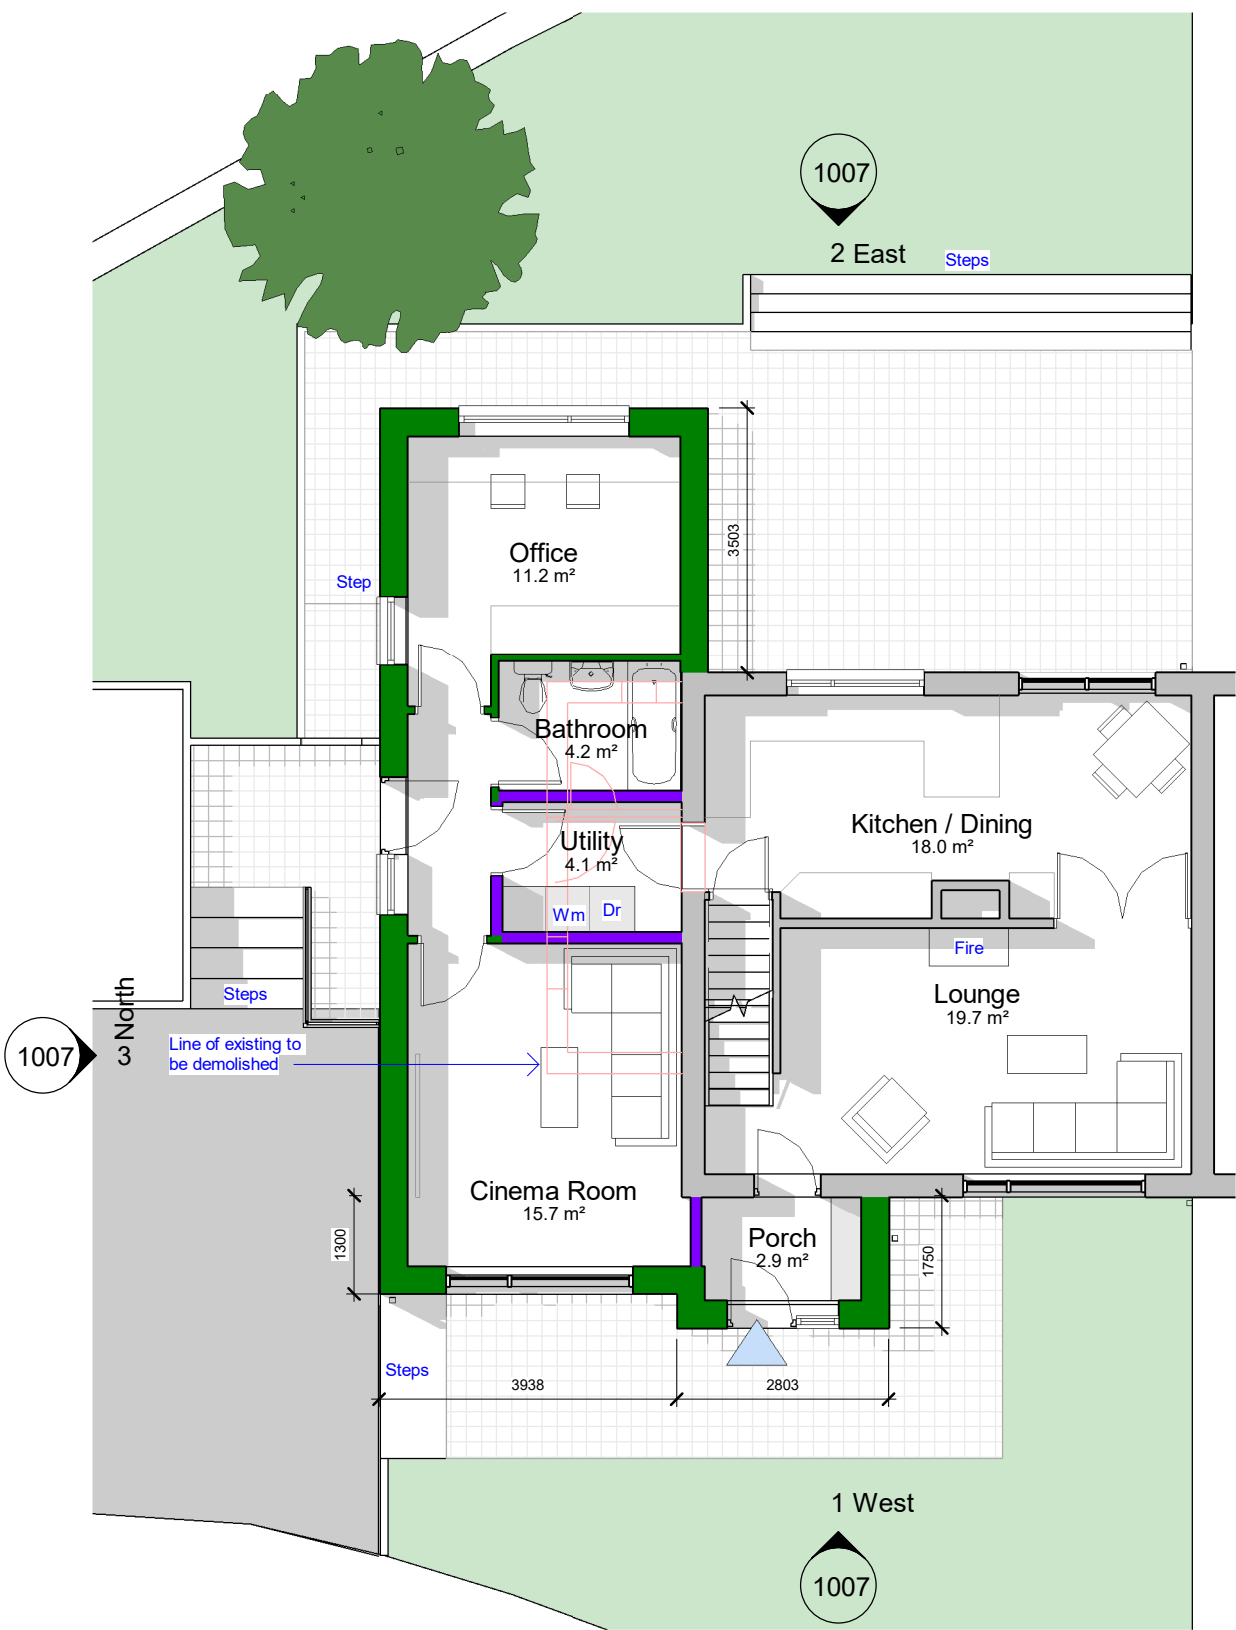

Roof Plan
1 : 100

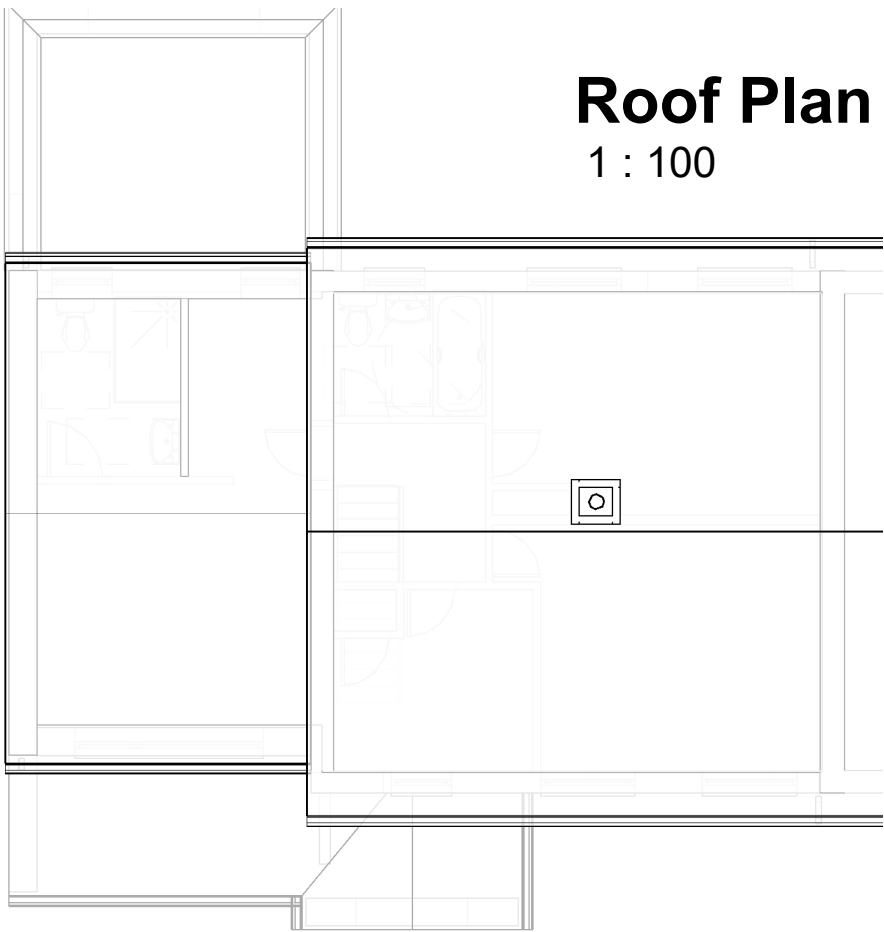

First Floor Plan
1 : 100

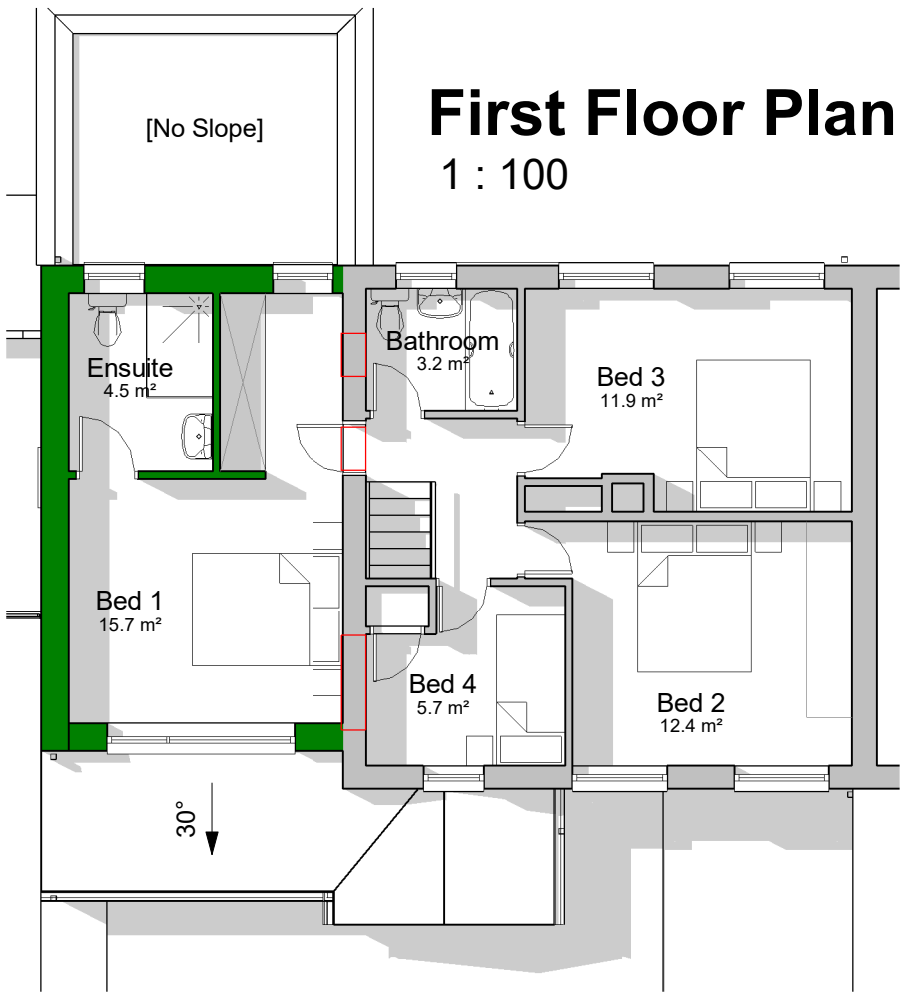

CREATIVE ARCHITECTURE LIMITED
THIS DRAWING IS THE SUBJECT OF COPYRIGHT WHICH VESTS IN CREATIVE ARCHITECTURE LIMITED. IT IS AN INFRINGEMENT OF COPYRIGHT TO REPRODUCE THIS DRAWING, BY WHATEVER MEANS, INCLUDING ELECTRONIC, WITHOUT THE EXPRESS WRITTEN CONSENT OF CREATIVE ARCHITECTURE LIMITED WHICH RESERVES ALL ITS RIGHTS
CREATIVE ARCHITECTURE LIMITED ASSERTS ITS RIGHTS TO BE IDENTIFIED AS THE AUTHOR OF THIS DESIGN
DRAWING NOT TO BE SCALED.
REPORT ERRORS & OMISSIONS TO ARCHITECT.
CHECK ALL DIMENSIONS ON SITE
DRAWING TO BE READ IN CONJUNCTION WITH THE HEALTH AND SAFETY PLAN AND ALL RELEVANT RISK ASSESSMENTS

E	22.05.23	AH	Ridge height reduced. two storey set back. Front porch reduced	CA
D	16.05.23	AH	Amendments to porch	CA
C	05.05.23	AH	Amendments following LA feedback	CA
B	03.03.23	AH	Amendments to planning drawings	CA
A	18.02.23	AH	Render added to front extensions	CA

REV.	DATE	DRN.	CHKD.
------	------	------	-------

PROJECT
5 Leas Avenue, Holmfirth

CLIENT
Ryan & Katie

DRAWING
Proposed Floor Plans

SCALE 1 : 100	SHEET SIZE @ A3	DRAWN AH	CHECKED CA	DATE 17.01.23
------------------	--------------------	-------------	---------------	------------------

CREATIVE ARCHITECTURE

A: 1 The Long Stables, Rochdale Rd, Denshaw, OL3 5UE
T: 07788 200 255
E: adam@creativearchitectureltd.co.uk
W: www.creativearchitectureltd.co.uk

JOB No 23-002	DRAWING No 1006	REVISION E
------------------	--------------------	---------------

STATUS
Planning

