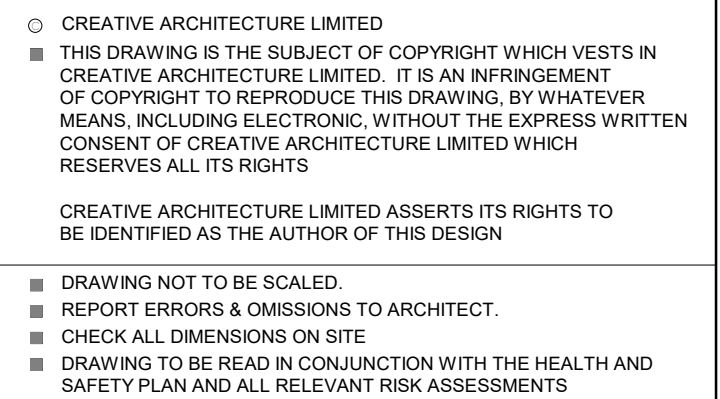


REV.	DATE	DRN.	CHKD.
------	------	------	-------

PROJECT
5 Leas Avenue, Holmfirth

CLIENT
Ryan & Katie

DRAWING

Proposed Site Plan

SCALE 1 : 100	SHEET SIZE @ A2	DRAWN AH	CHECKED CA	DATE 17.01.23
------------------	--------------------	-------------	---------------	------------------

CREATIVE ARCHITECTURE

A: 1 The Long Stables, Rochdale Rd, Denshaw, OL3 5UE
T: 07788 200 255
E: adam@creativearchitectureltd.co.uk
W: www.creativearchitectureltd.co.uk

JOB No 23-002	DRAWING No 1005	REVISION G
-------------------------	---------------------------	----------------------

Planning

Proposed Site Plan

1 : 100

