




East Elevation

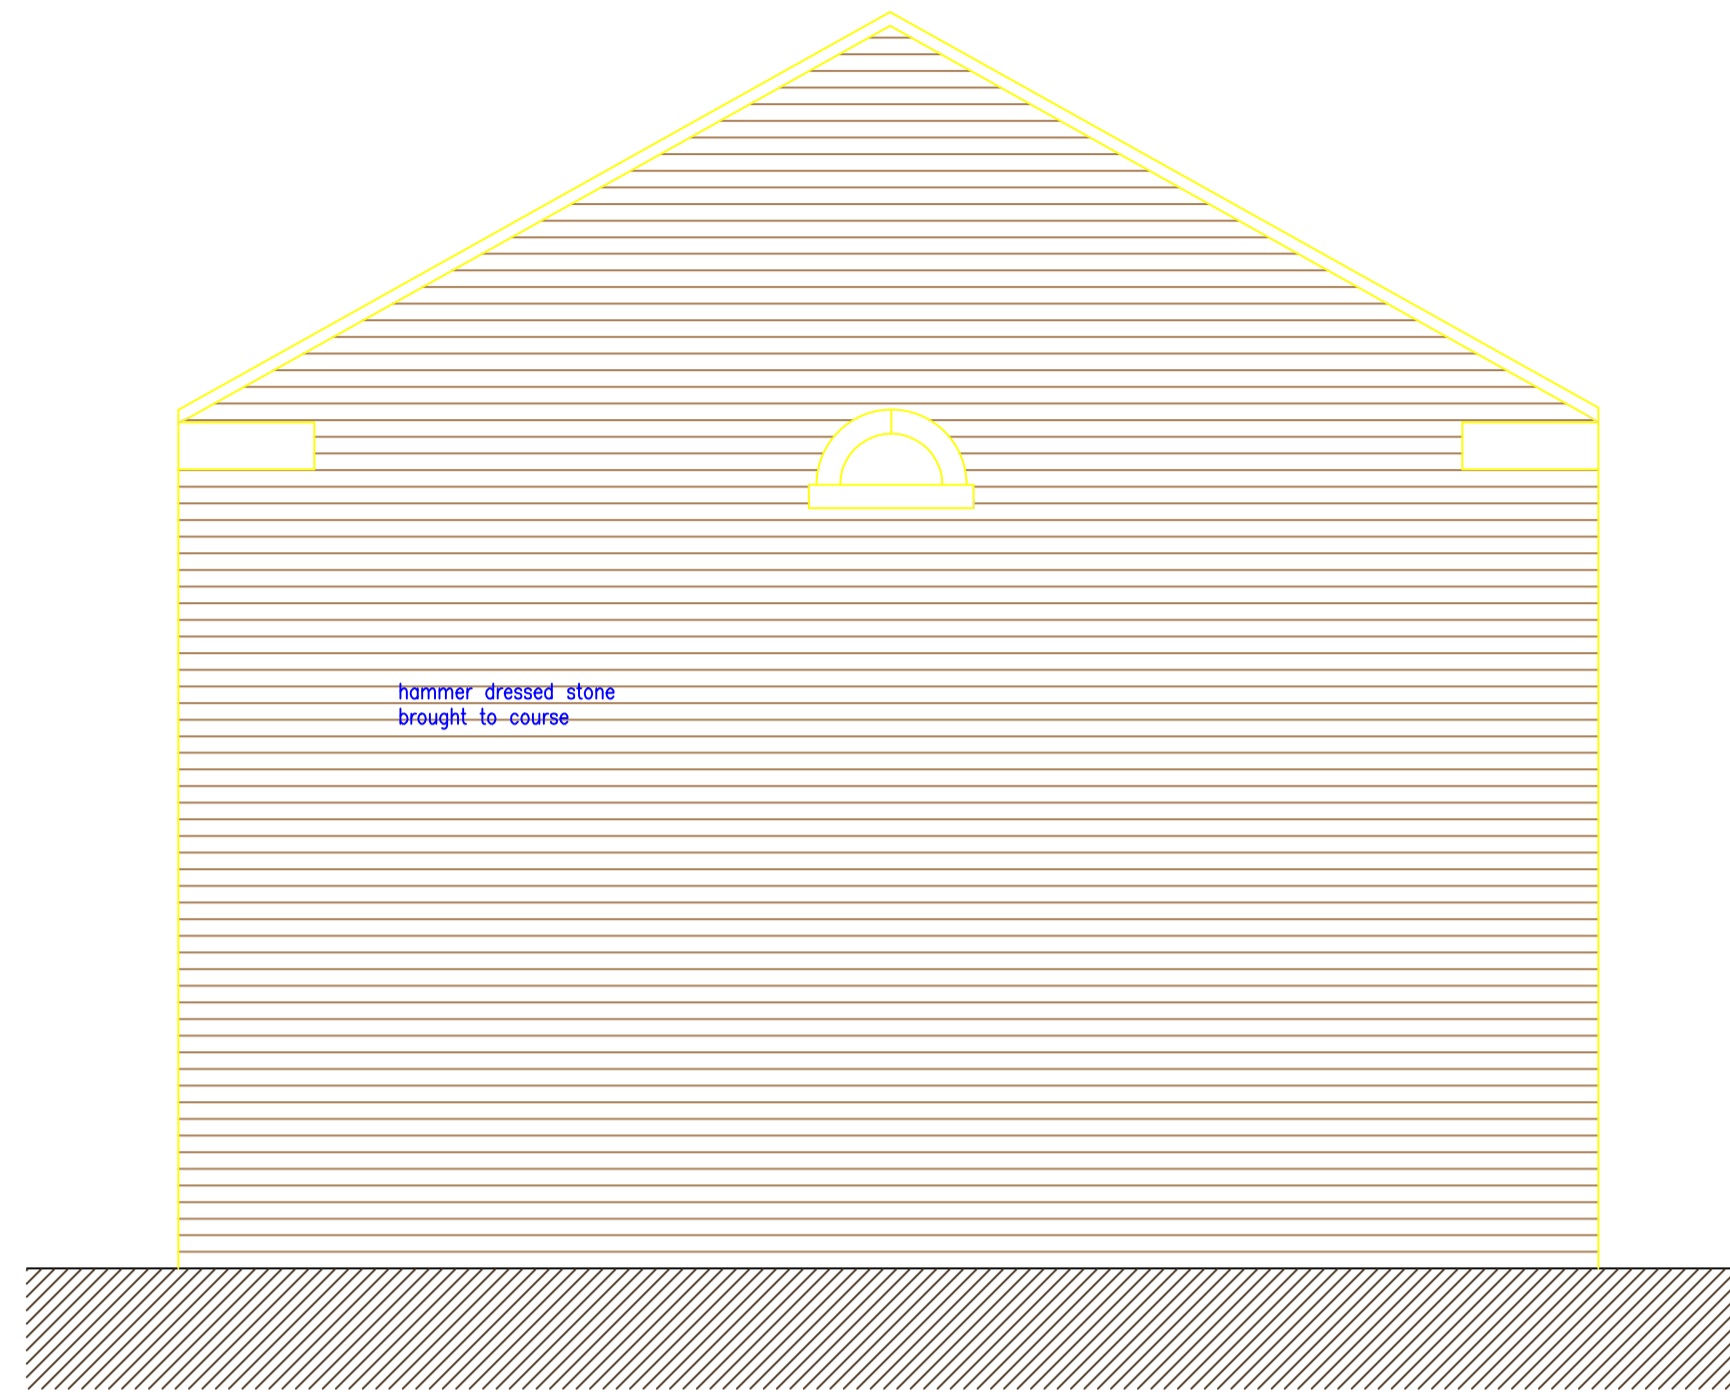


West Elevation

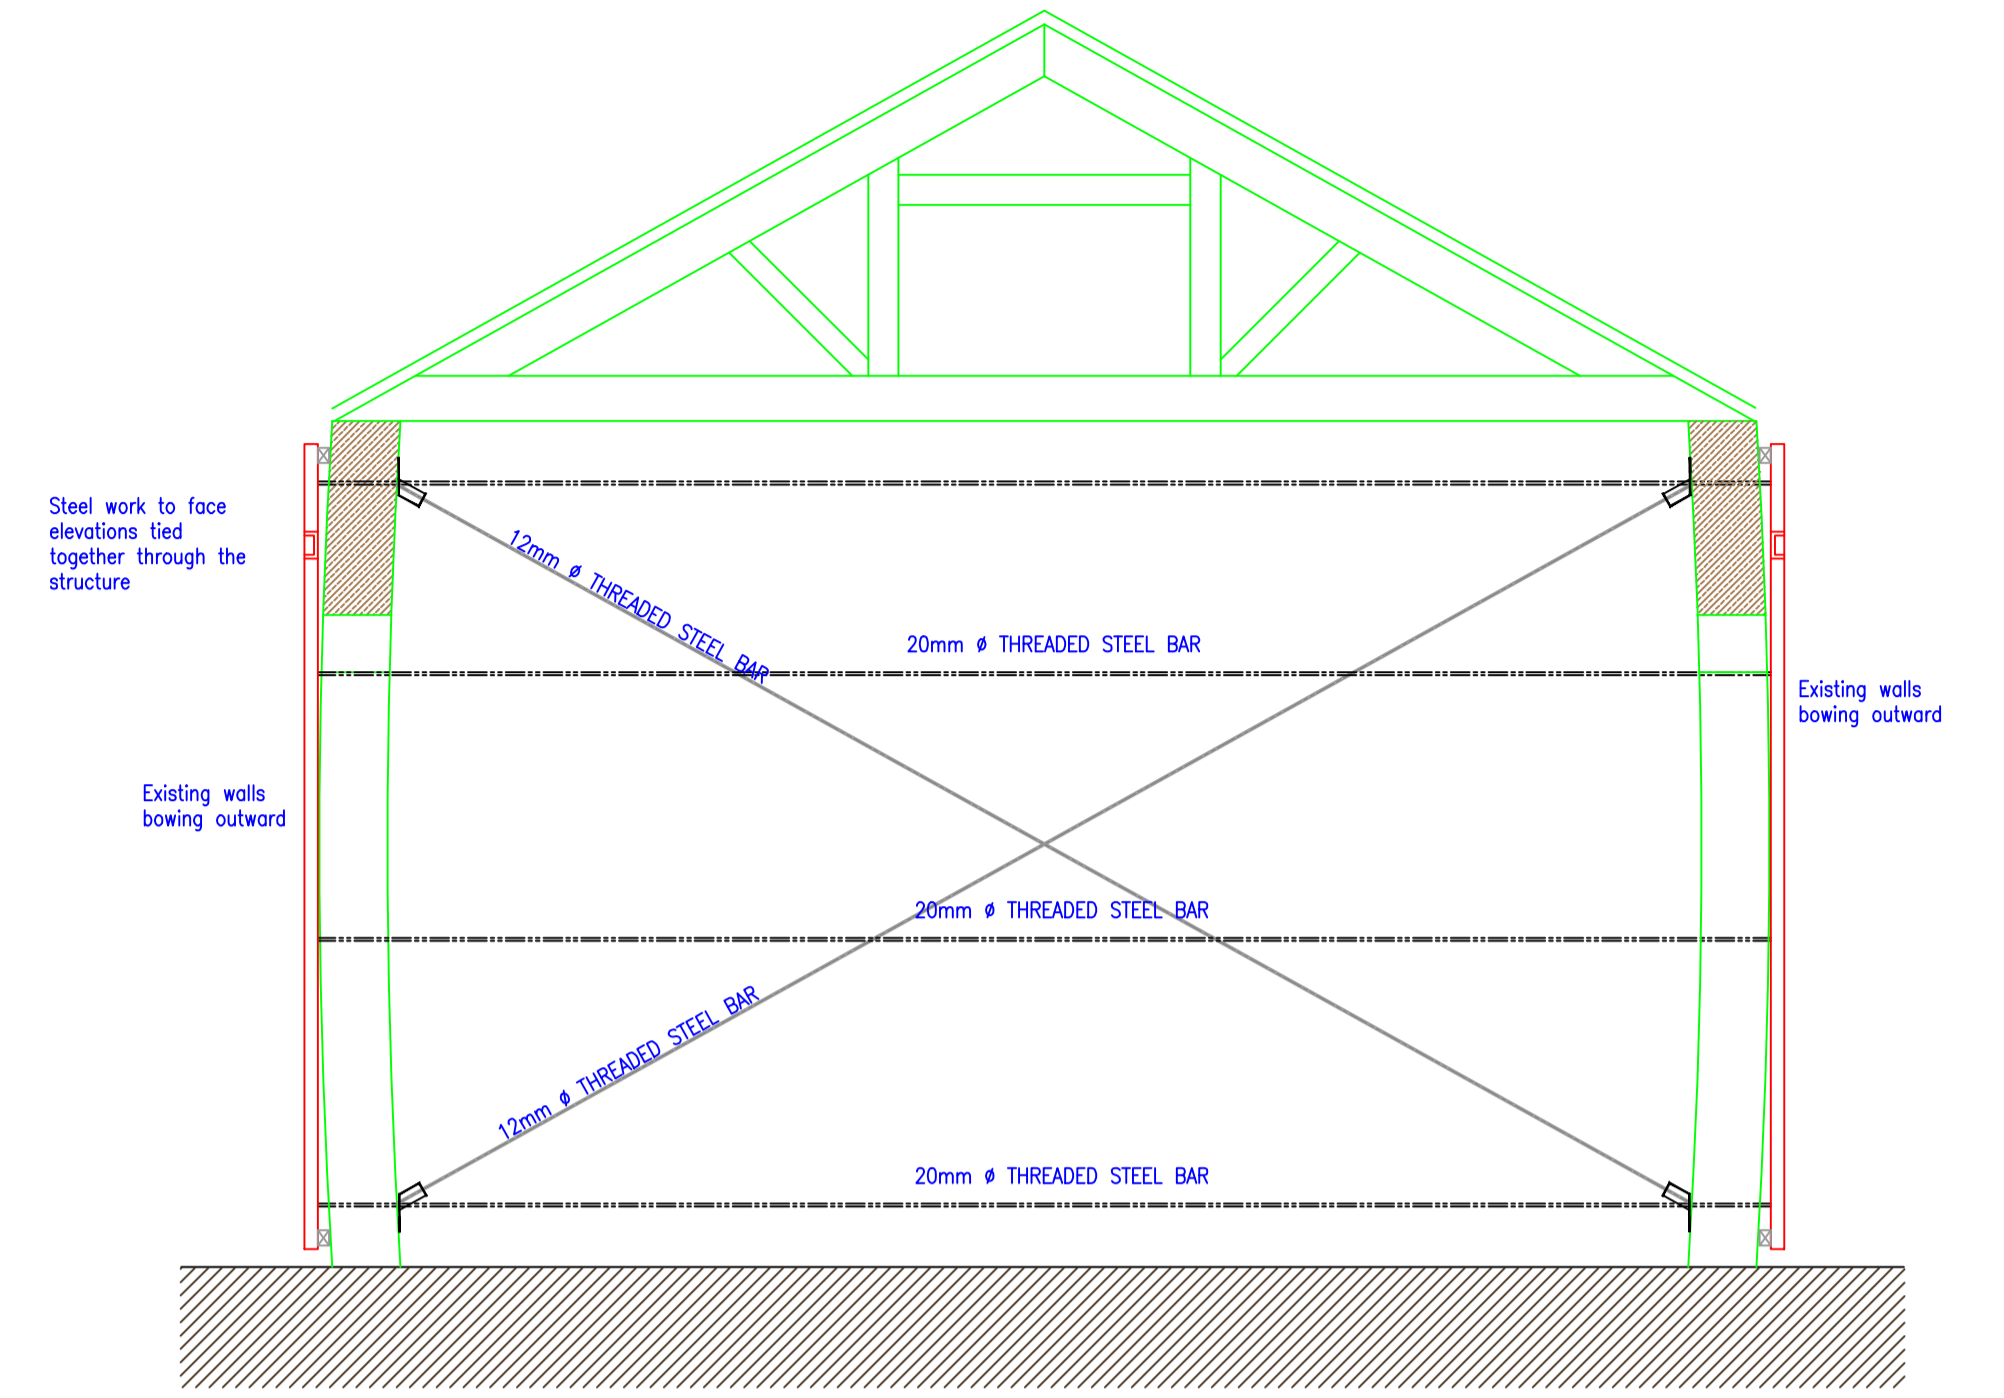

section

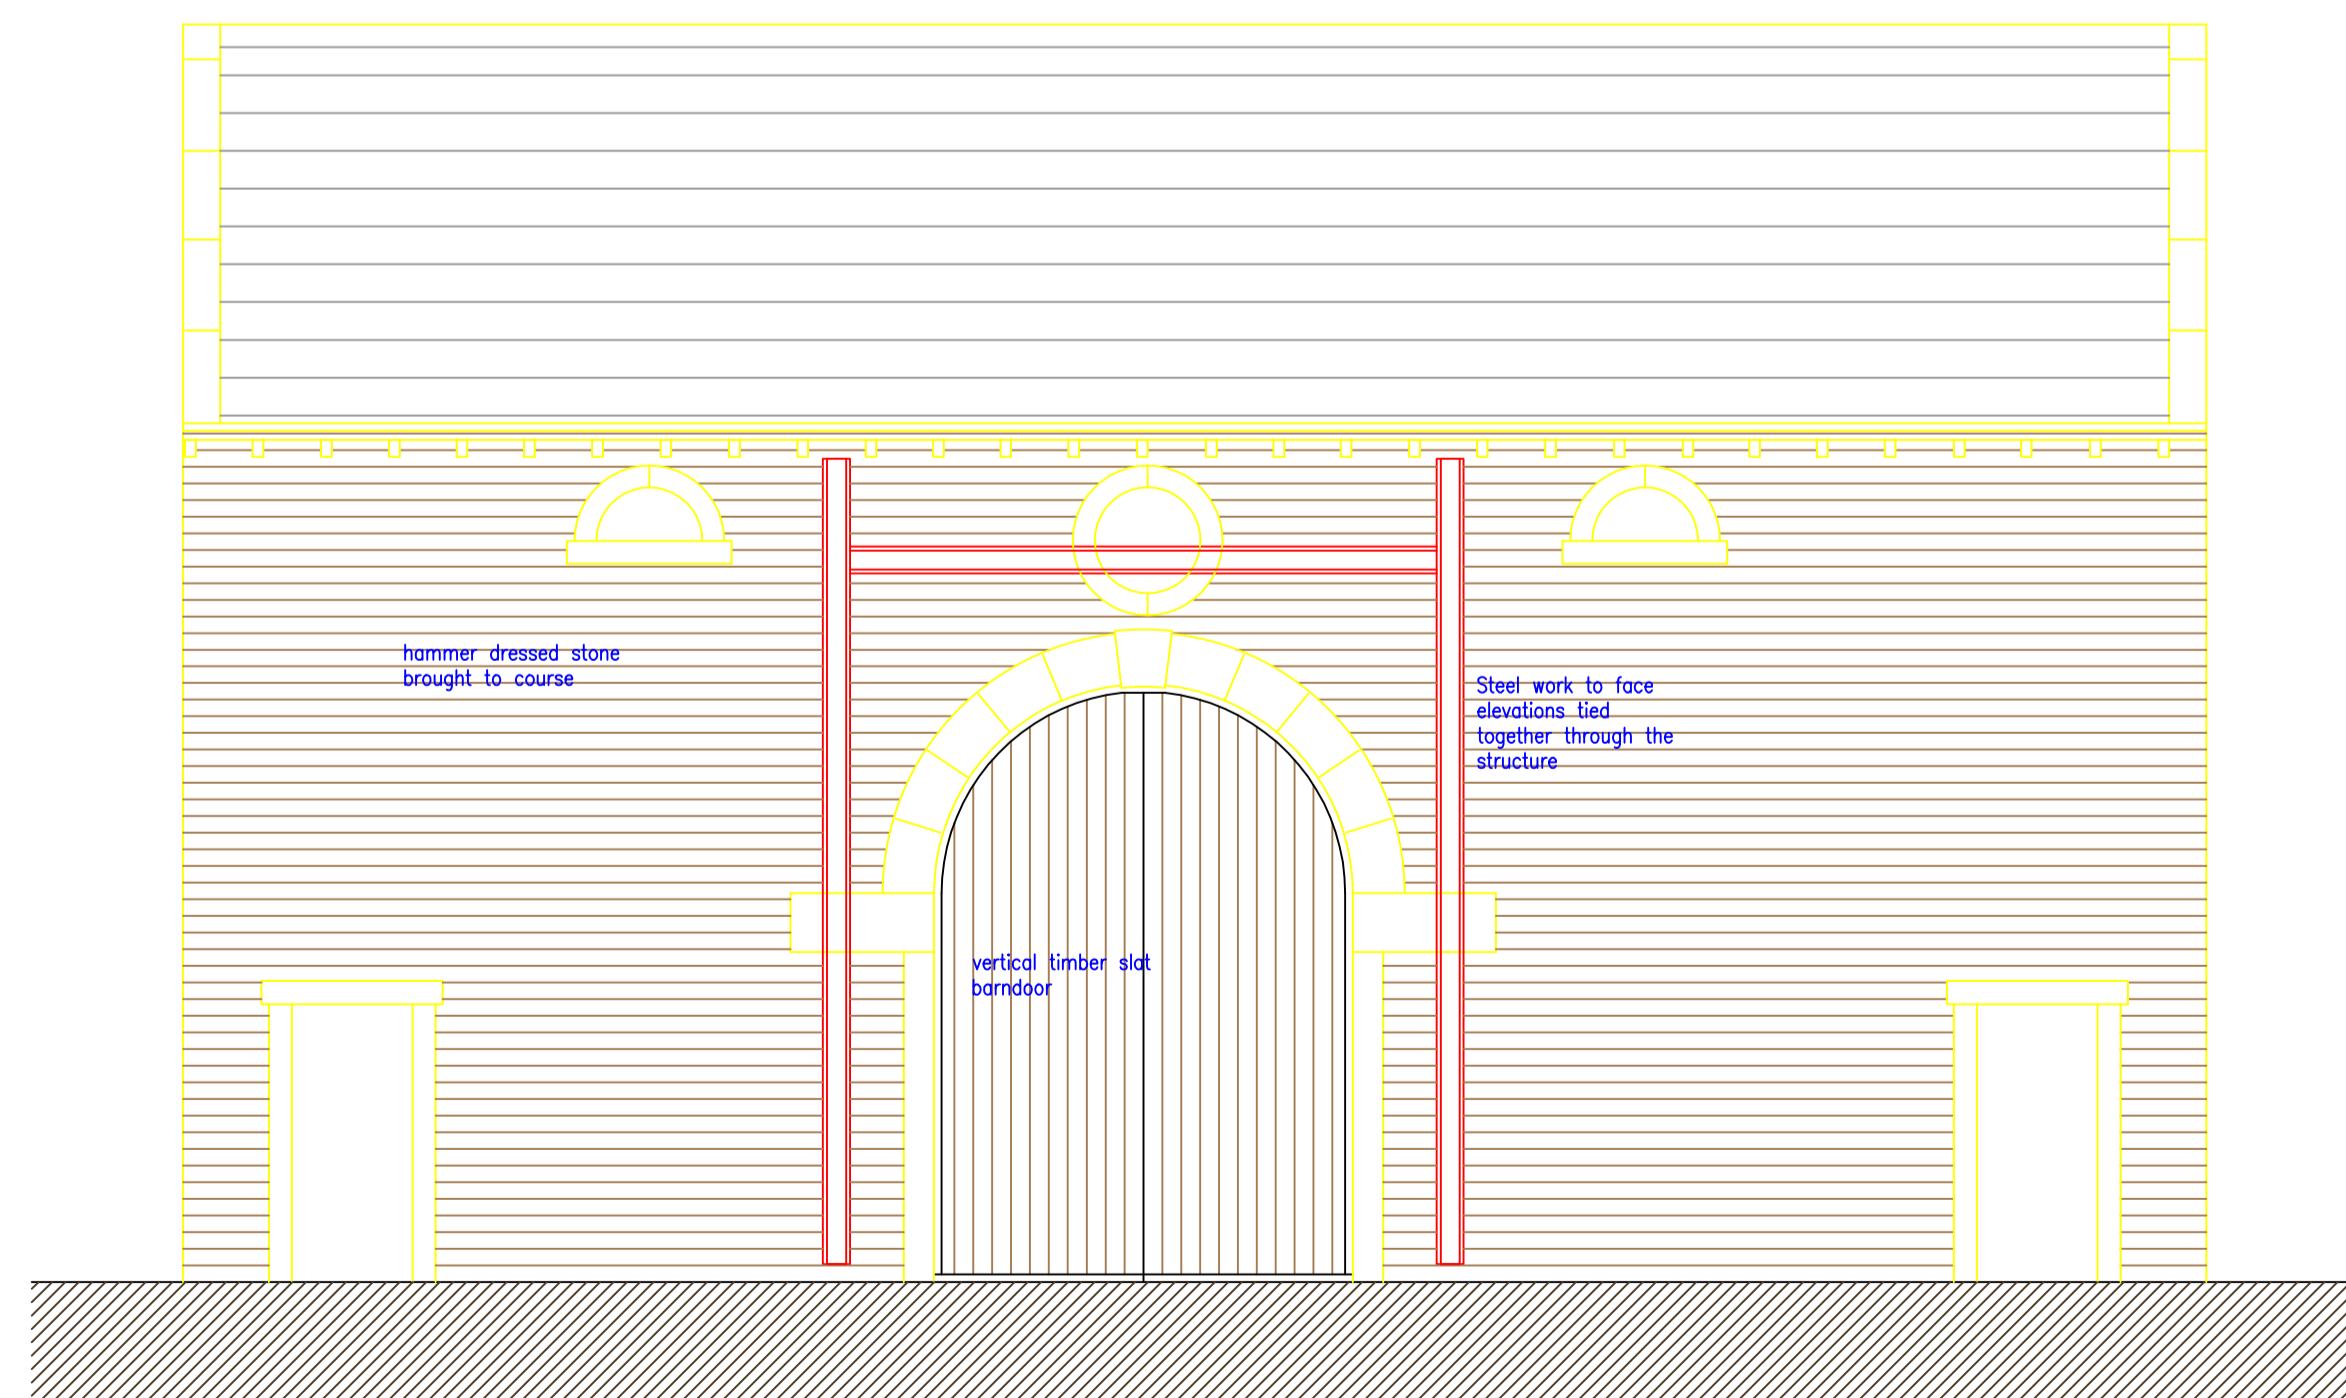

South elevation

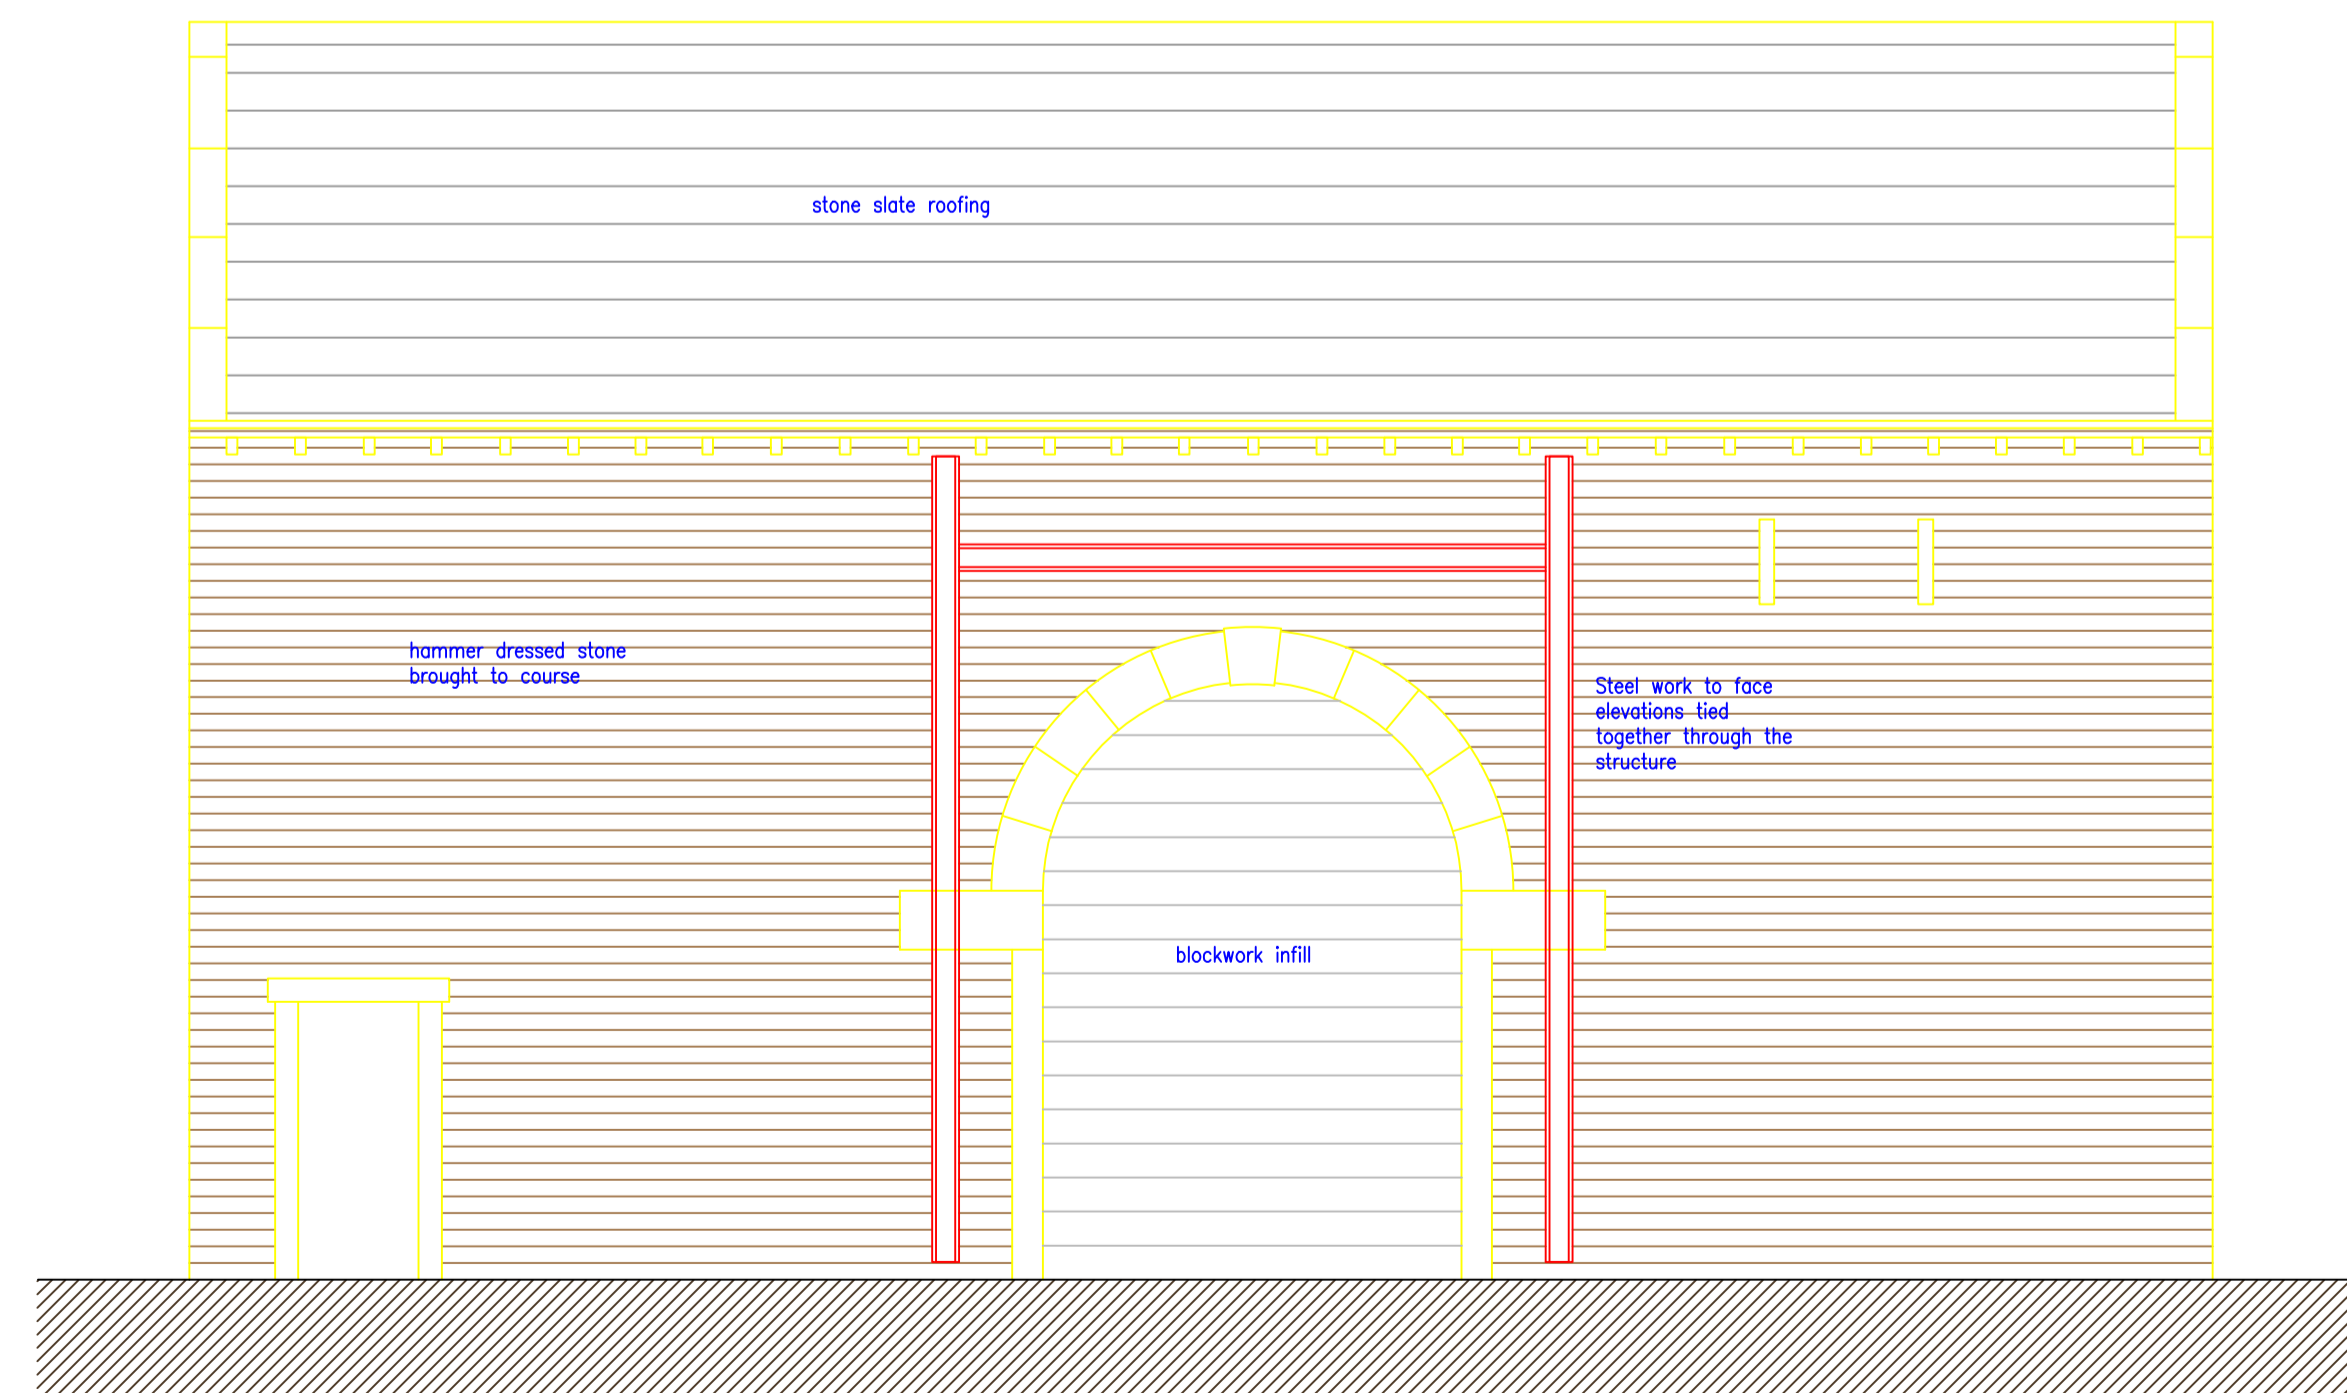

North Elevation

Planning

Project: **Angel Barn**  
 Client: **Bruce Travis**  
 Site: **Longwood Road Paddock Huddersfield HD3 4EU**

Drawing: **Existing Building Elevations**

Drg No: **M21-31-EX02** Rev: **01**

Scale: **1:50** Paper: **A1** Date: **Jan 2022**