

NOTES

Contractor must verify all dimensions on site before commencing any work or shop drawings.

Report any discrepancies before commencing work to ARCHITECTURE 1B. If this drawing exceeds the quantities taken in any way, the architects are to be informed before the work is initiated.


Only figured dimensions to be taken from this drawing. Do not scale off this drawing.

Drawings based on Ordnance Survey and/or existing record drawings - design and drawing content subject to Site Survey, Structural Survey, Site Investigations, Planning and Statutory Requirements and Approvals.


Work within the Construction (Design & Management) Regulations 2007 is not to start until a Health & Safety Plan has been produced.

This drawing is Copyright and must not be reproduced without consent of ARCHITECTURE 1B Ltd.

Rev.	Description	Drawn	Date	Ch'ked	Date
------	-------------	-------	------	--------	------

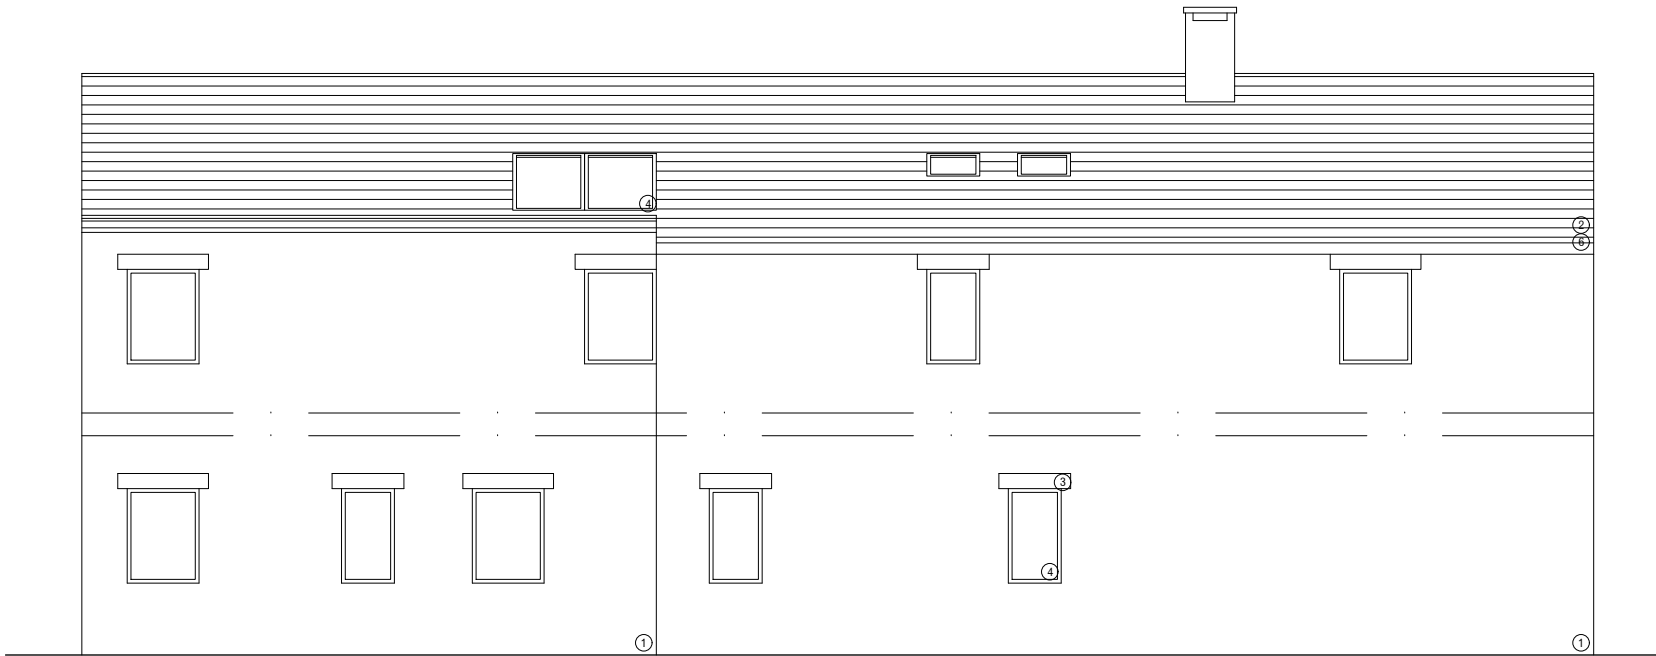

Proposed North Elevation 1:50

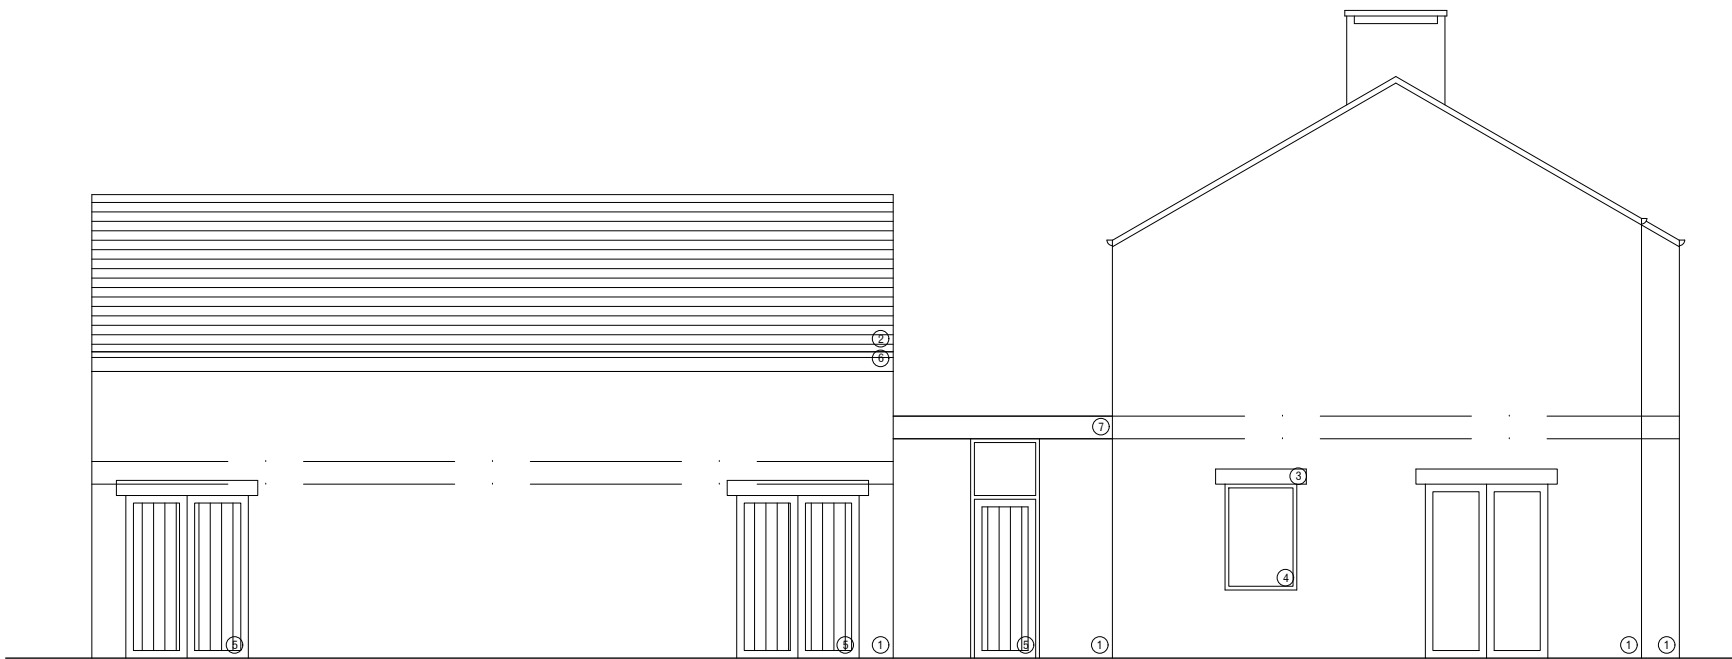

Proposed East Elevation 1:50

MATERIALS KEY

1. Natural Stone
2. Artificial Stone Slate Roof
3. Stone Heads
4. Anthracite Aluminium Window
5. Timber Door
6. Black UPVC Rainwater Goods
7. Metal Cladding

ARCHITECTURE 1B

Project
**33 Owl Lane,
Dewsbury, WF12 7RG**

Drawing Title:
Proposed Elevations
2 Of 2

Scale:	Date:	Drawn:	Checked:
1:100 @ A3	Feb 23	MS	

Drawing Number:	Revision:
2022-639-008	B