




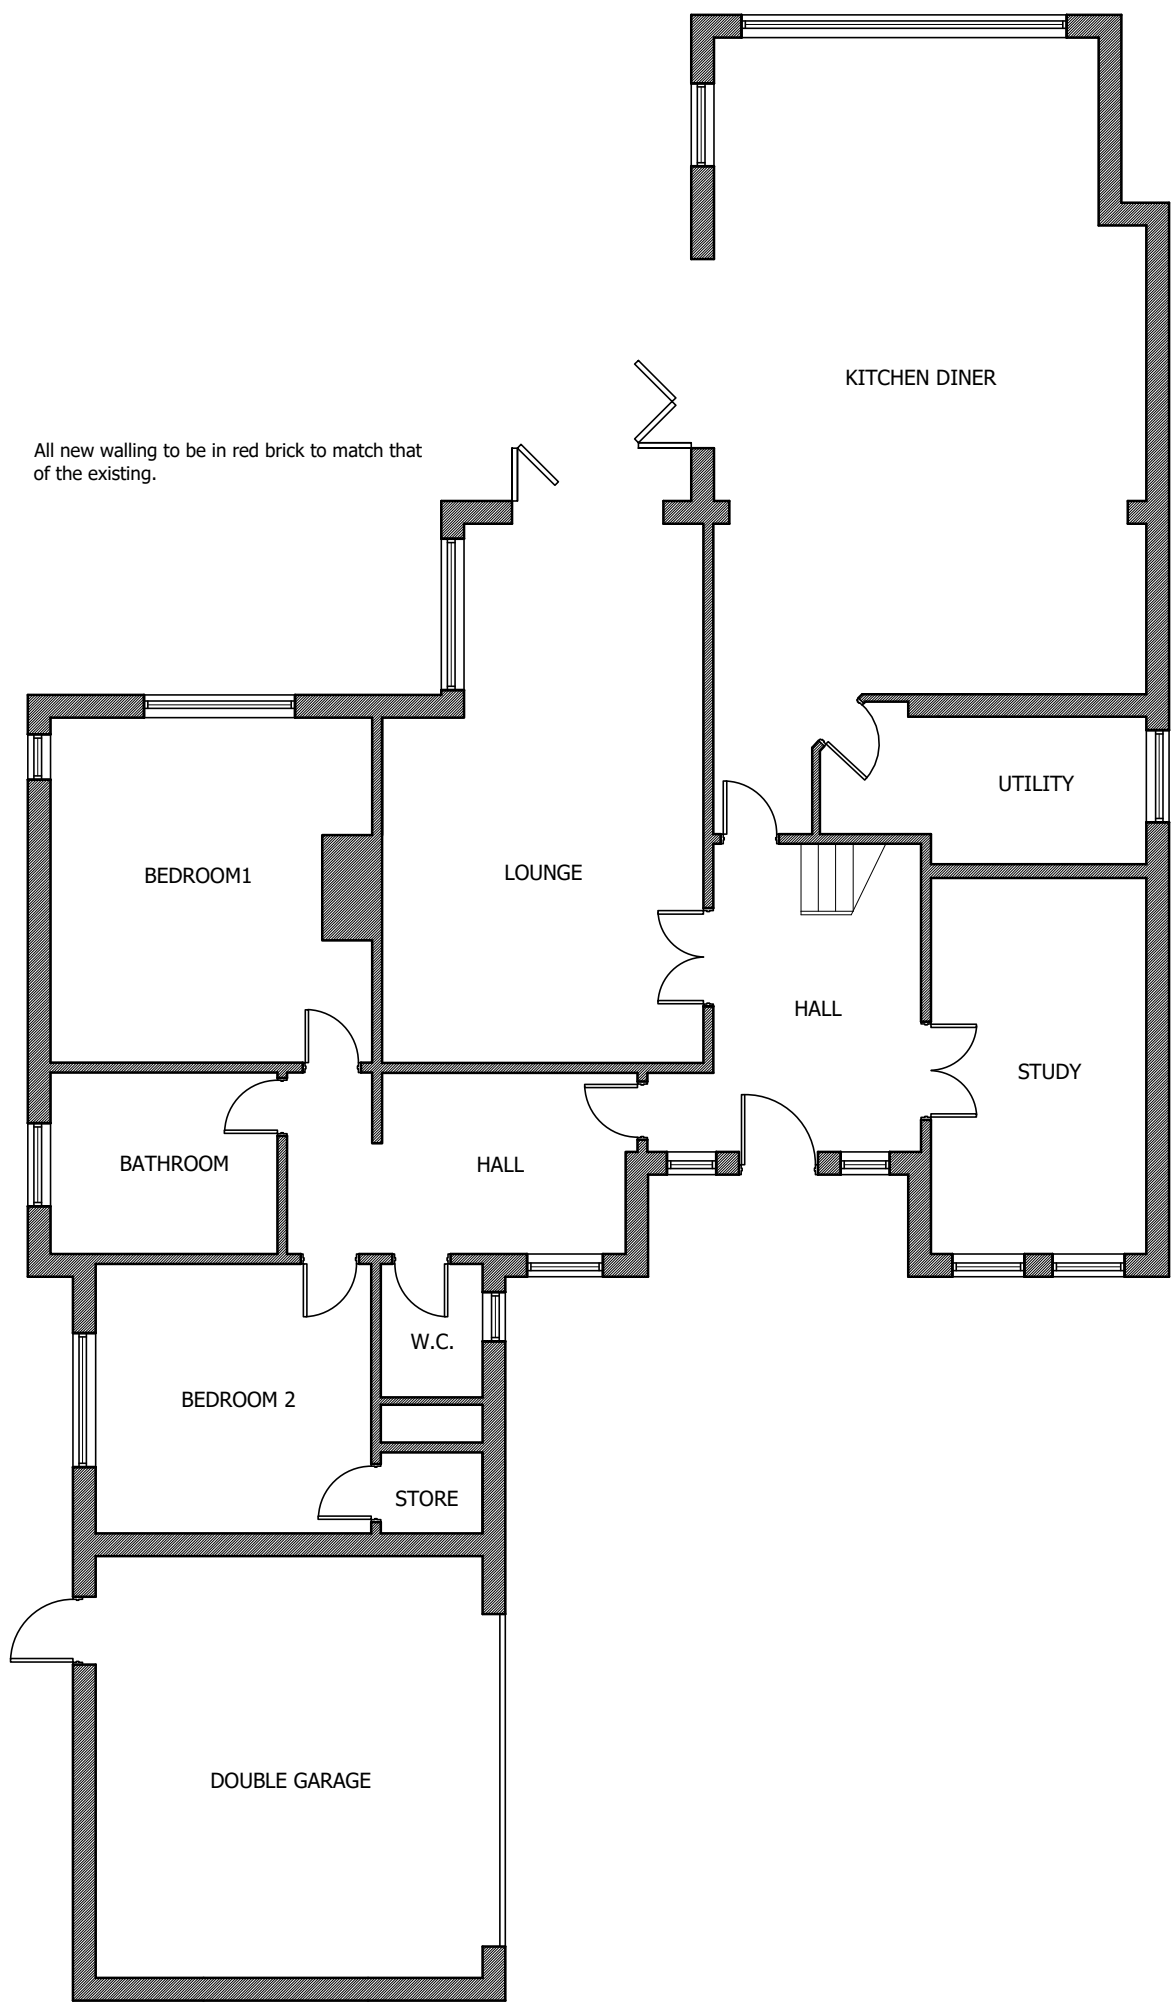


5. Proposed Ground Floor Layout
Scale 1:100

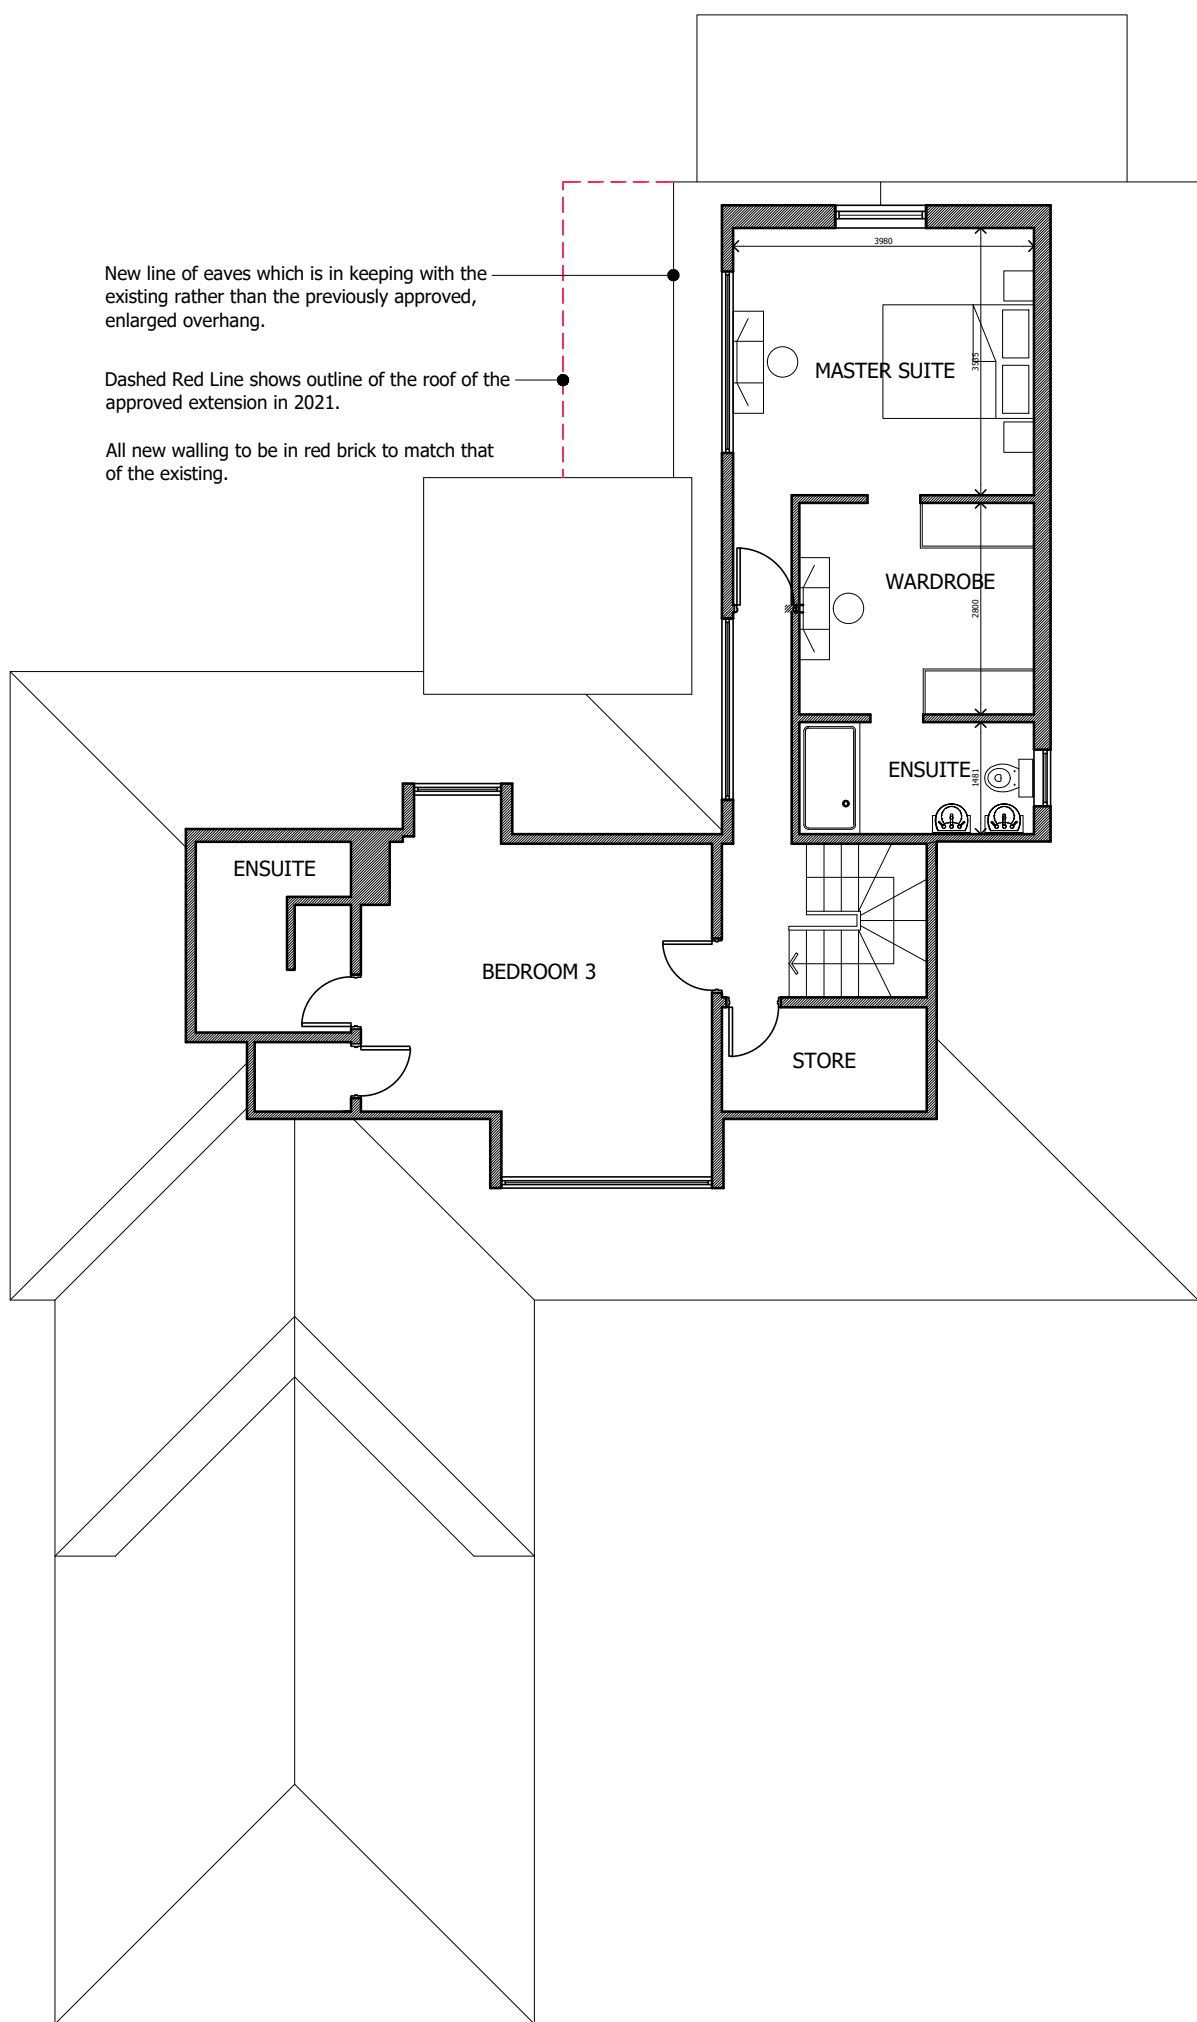


6. Proposed First Floor Layout
Scale 1:100

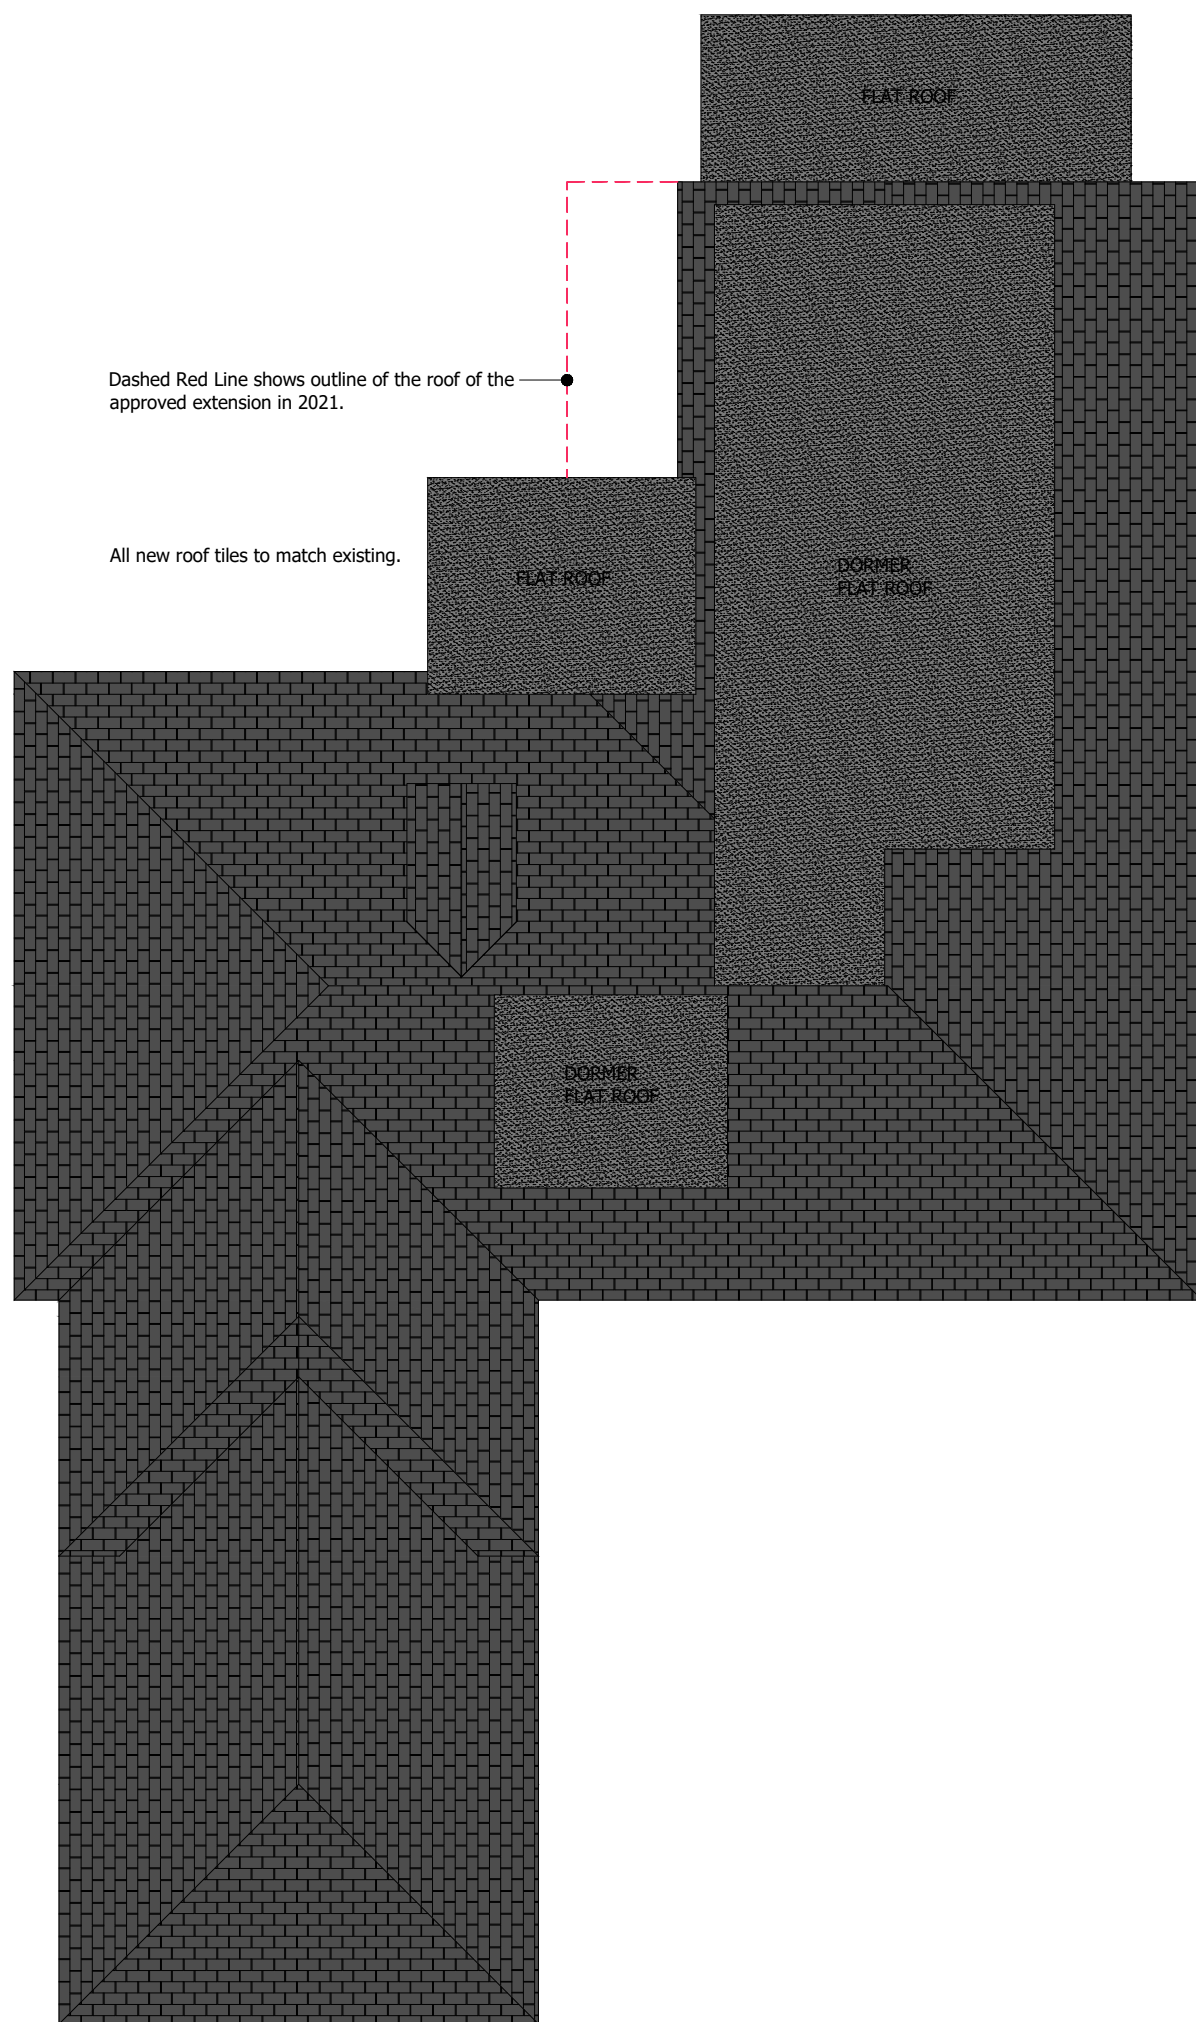


7. Proposed Roof Layout
Scale 1:100

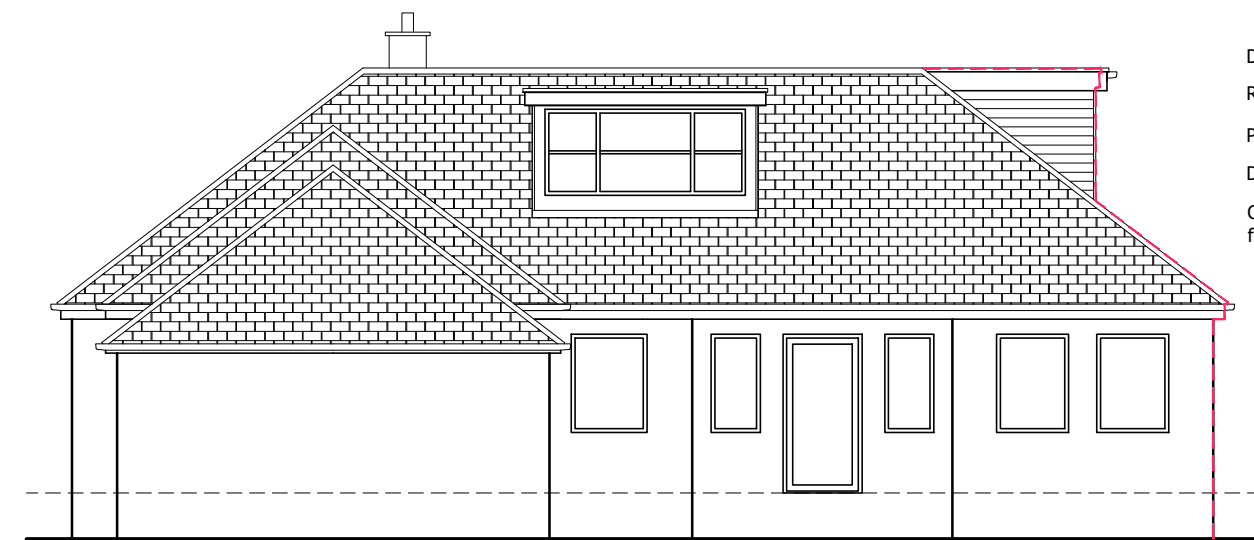


8. Proposed East Elevation (Front)
Scale 1:100

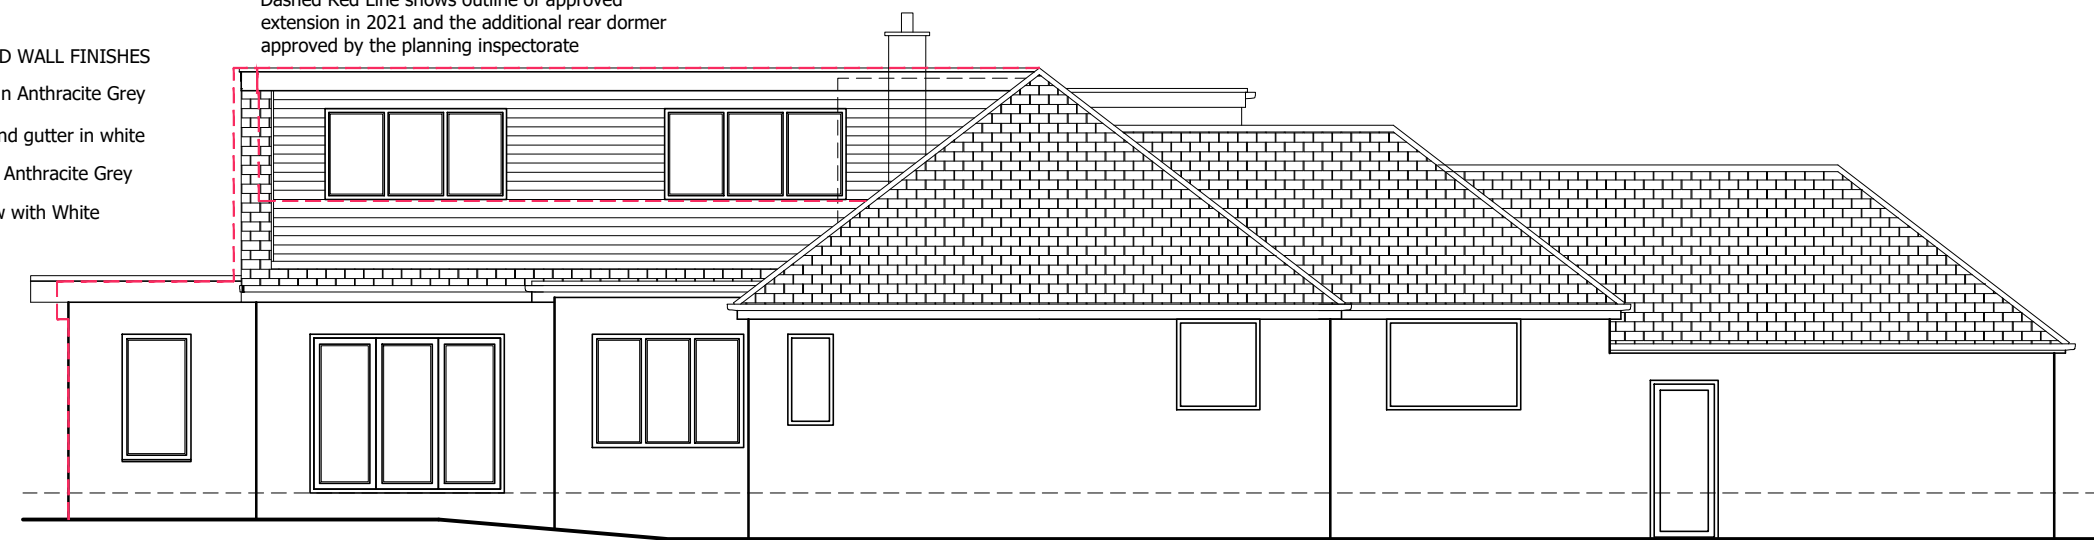


9. Proposed South Elevation (Side)
Scale 1:100

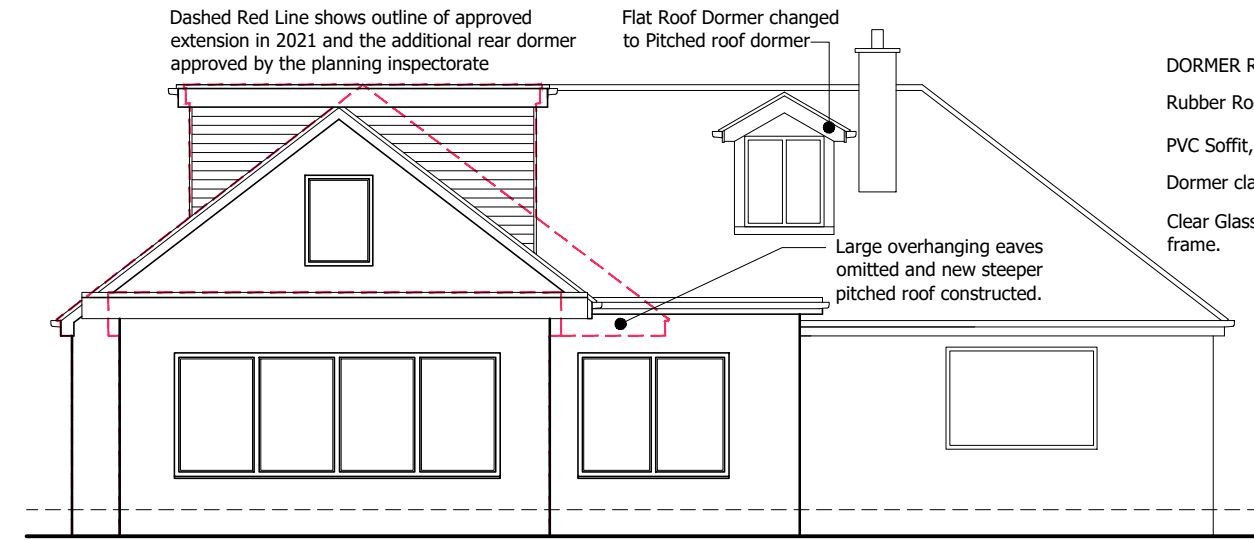


10. Proposed West Elevation (Rear)
Scale 1:100

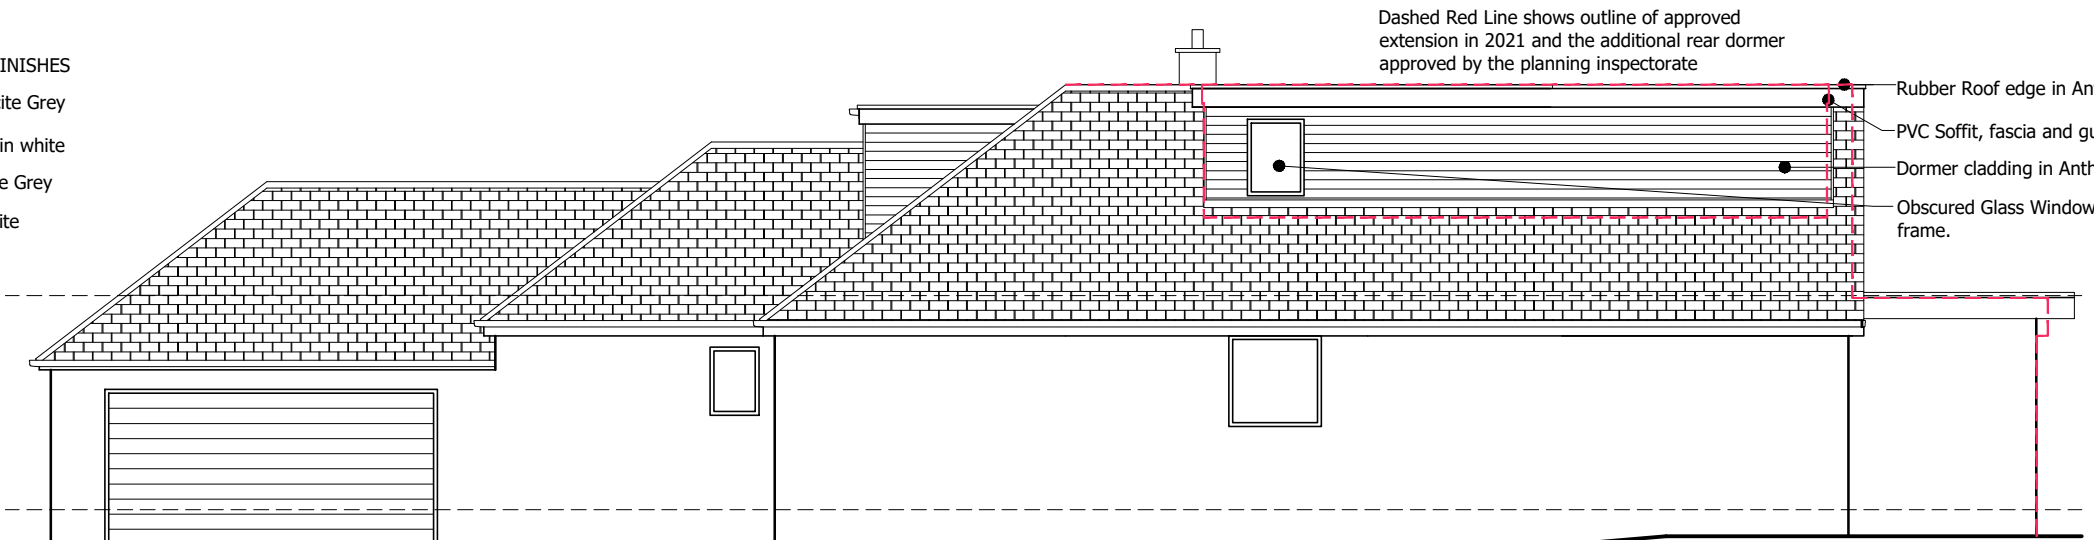


11. Proposed North Elevation (Side)
Scale 1:100

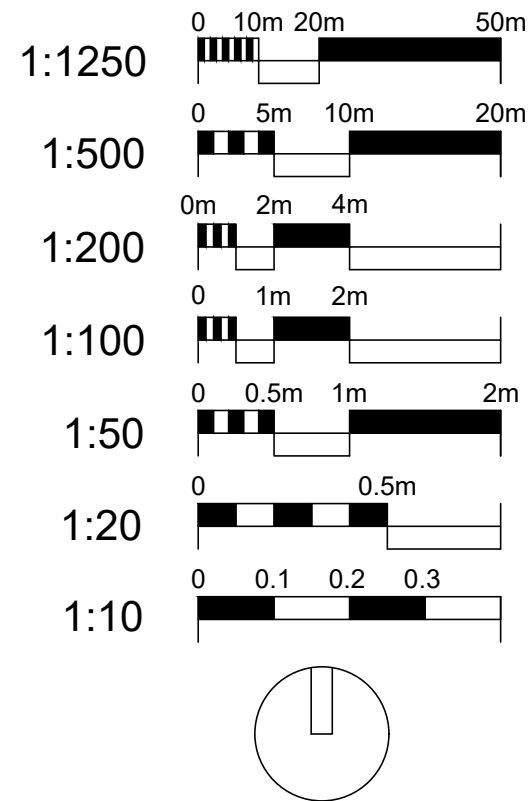

1. Site Location Plan
Scale 1:1250

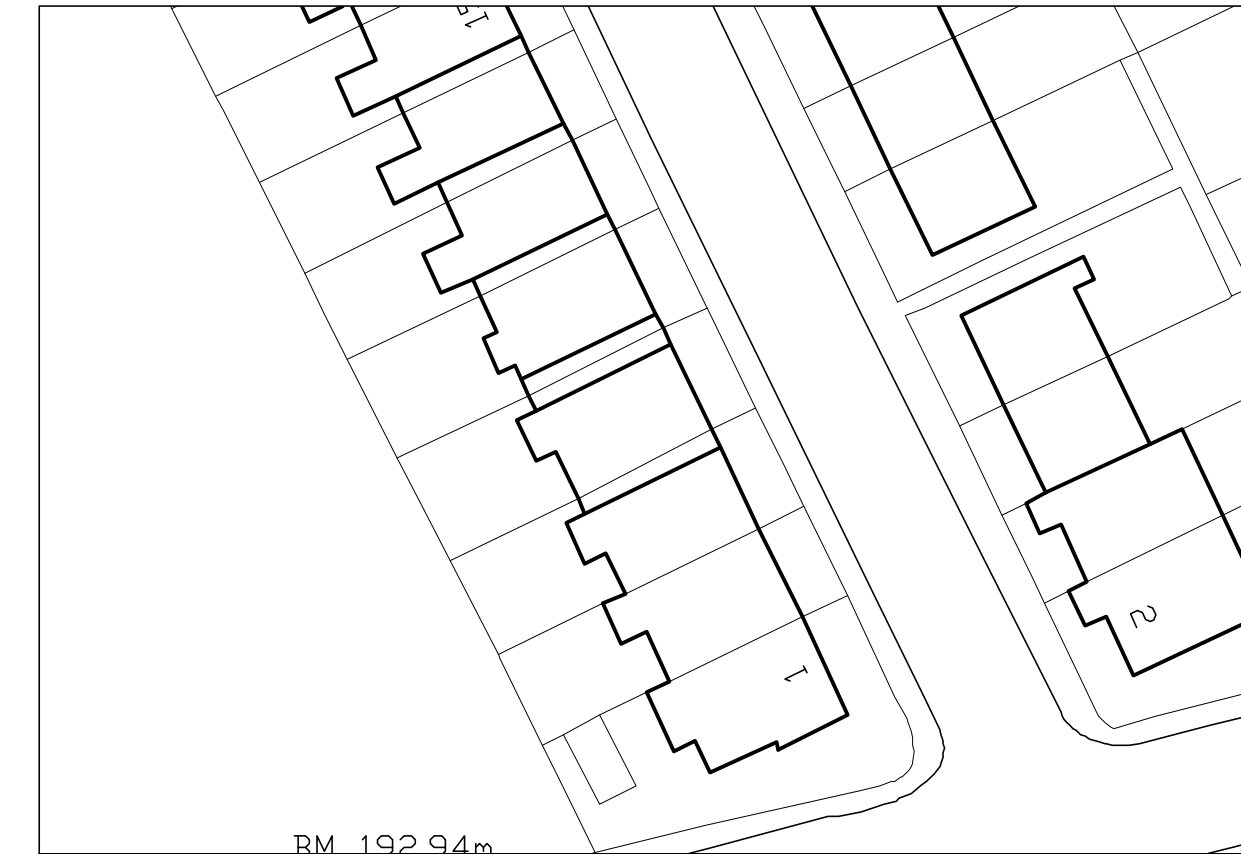

2. Existing Site Layout
Scale 1:500

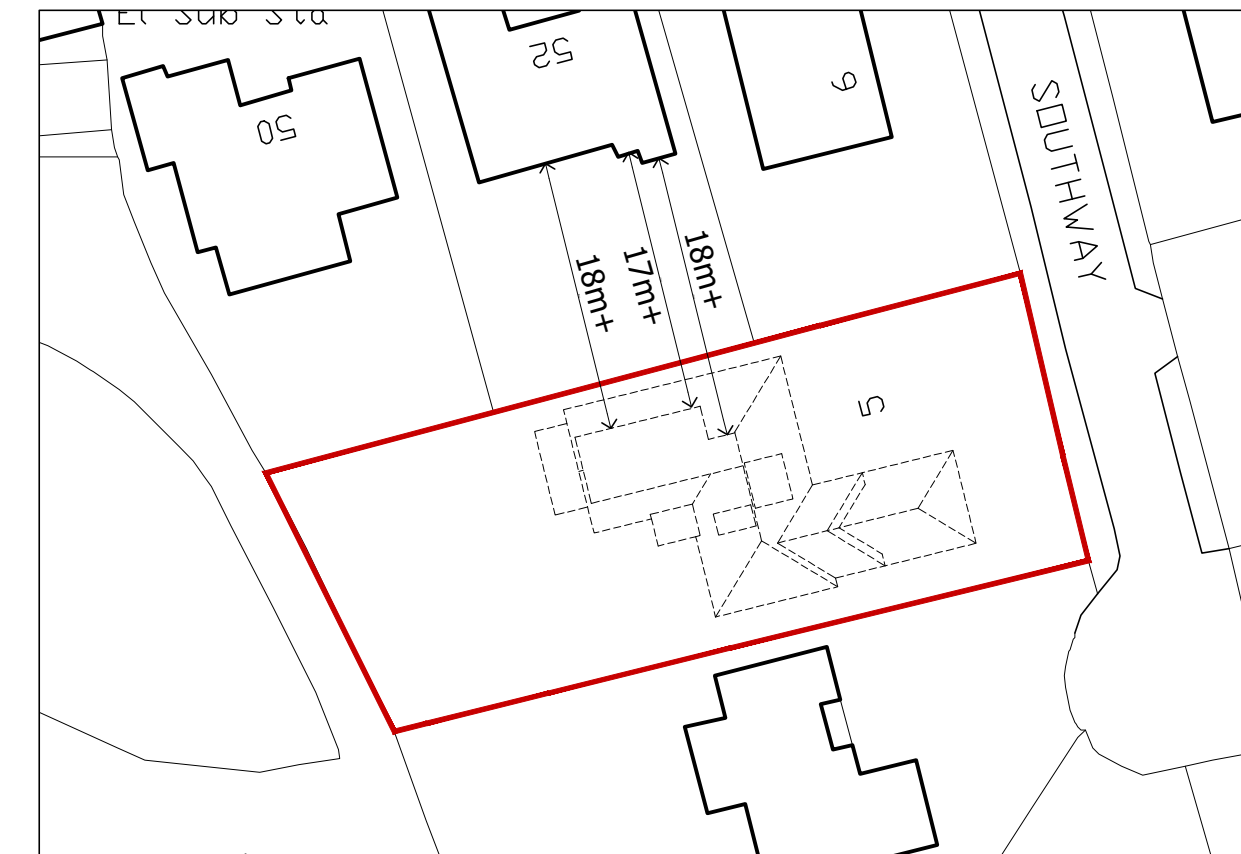

3. Proposed Site Layout
Scale 1:500



4. Site 3D View
Scale NTS

REV	DATE	AMENDMENT