




NORTH ELEVATION - 1:100
EXISTING


WEST ELEVATION - 1:100
EXISTING

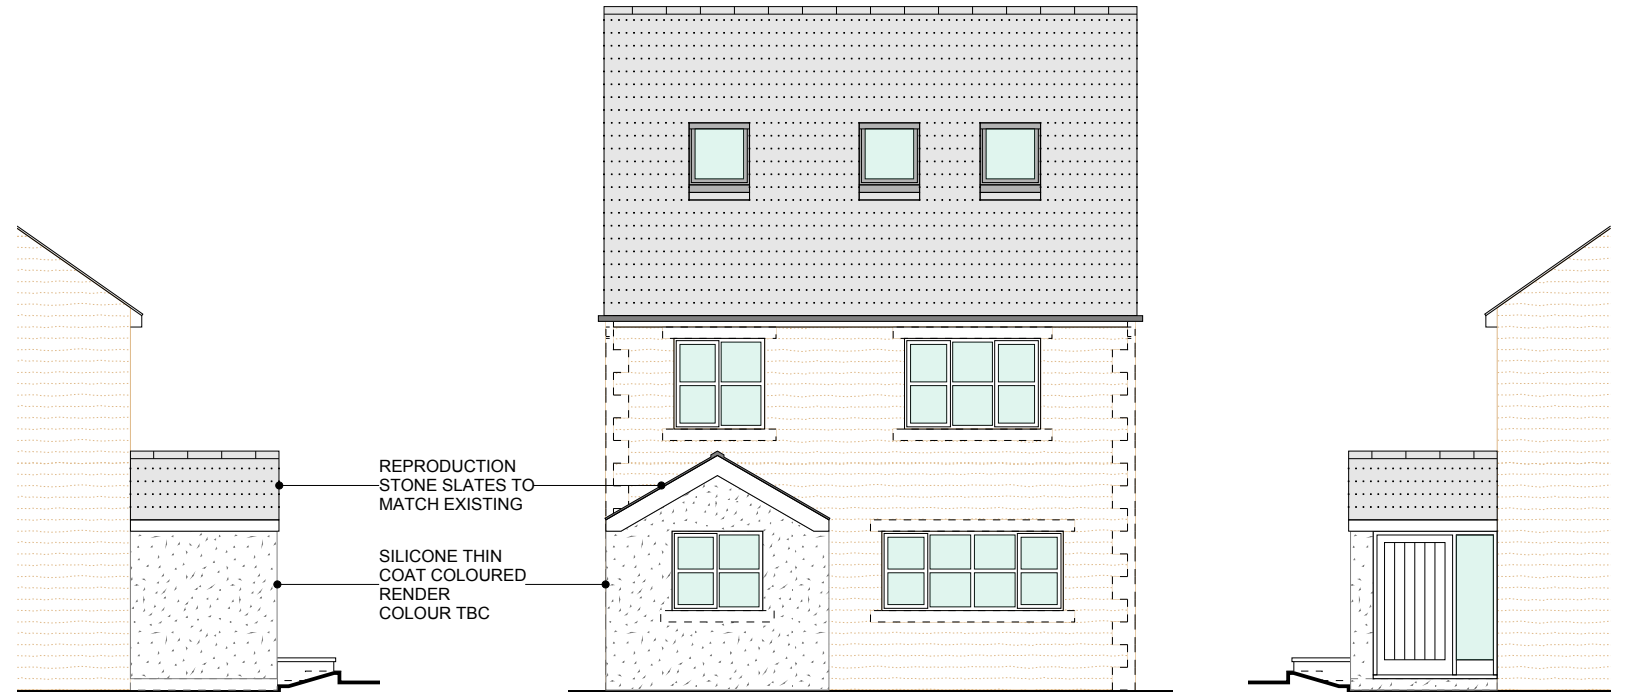


NORTH ELEVATION - 1:100
PROPOSED

WEST ELEVATION - 1:100
PROPOSED

SOUTH ELEVATION
PROPOSED

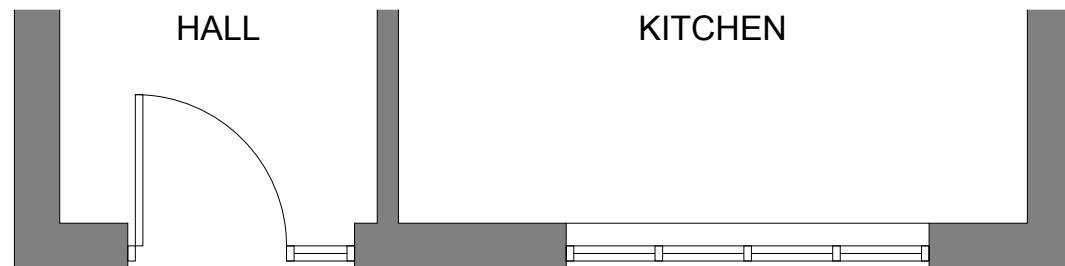


PLAN - 1:50
EXISTING

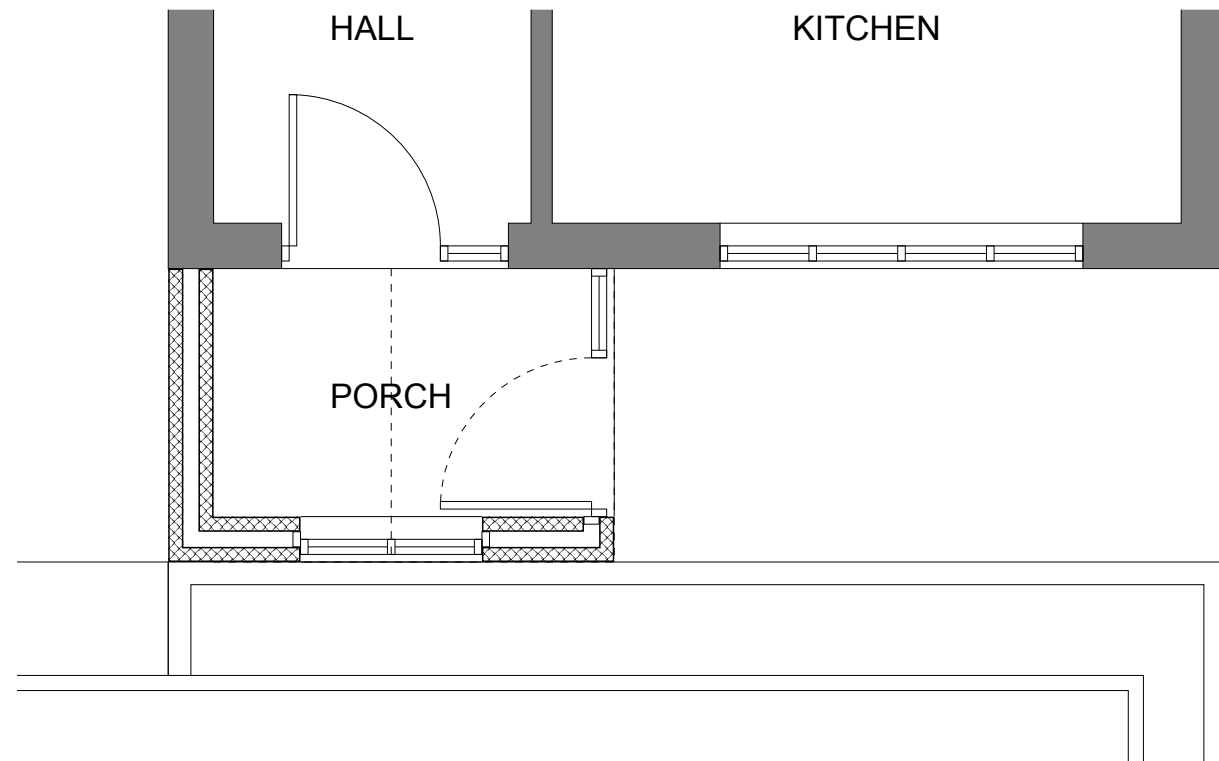


PLAN - 1:50
PROPOSED

1:50 SCALE BAR

 

1:100 SCALE BAR

 

CLIENT
MR & MRS FLOYD

PROJECT STEEPLE VIEW, 33 DENBY LANE
CRESCENT, GRANGE MOOR

DRAWING TITLE
GA DRAWING - PORCH

JOB NO 4162	DRG NO 02	REV D	SCALE @ A3 AS	DATE 13 05 21
----------------	--------------	----------	------------------	------------------

This drawing is the property and copyright of WHP Group Ltd, Stocks Moor, Huddersfield, Tel. 07780683755, Email. tom.edwards@waltonhorsfall.co.uk and must not be amended or reproduced without written consent. Use only figured dimensions, do not scale and report any anomalies.