





Proposed location of single storey Portakabin Building.

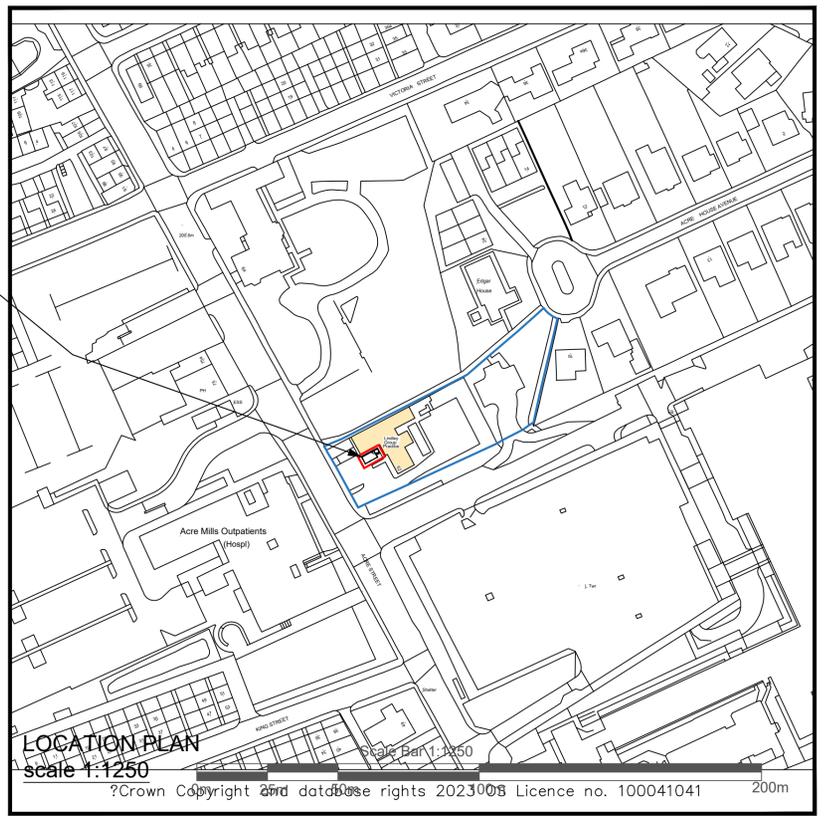

LOCATION PLAN  
scale 1:1250  
© Crown Copyright and database rights 2023 Ordnance Survey Licence no. 100041041

© Crown Copyright 2006  
Reproduction in whole or in part is prohibited without the prior permission of Ordnance Survey.

patients  
spl)

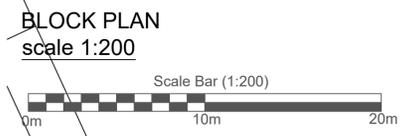

BLOCK PLAN  
scale 1:200

**Portakabin**

Title  
**Proposed Block Plan**

**Lindley Group Practice**  
at Acre Street,  
Huddersfield,  
HD3 3DY

Date: 20th February 2023  
Scale : 1:200 & 1:1250 @ A1  
Drawing Number  
TM420062791

**NOTES:**  
- Site plan is based on existing Ordnance Survey information  
- Responsibility is not accepted for errors made by others in scaling from this drawing. Contractors must check all dimensions on site. Discrepancies must be reported to the drawing owner before proceeding.

**KEY:**  
- Application Boundary  
- Area owned by client but not in application

Rev.	Date	Notes

Portakabin Limited 2000  
This drawing is the property of Portakabin Limited, it must not be copied or reproduced or divulged to anyone without written permission.