




REAR ELEVATION

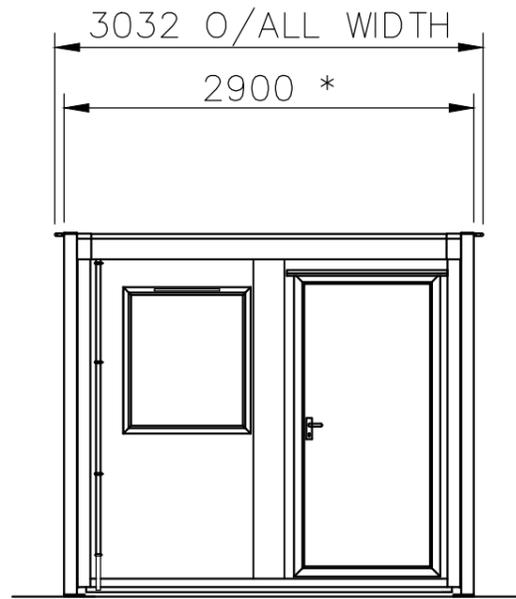


END ELEVATION

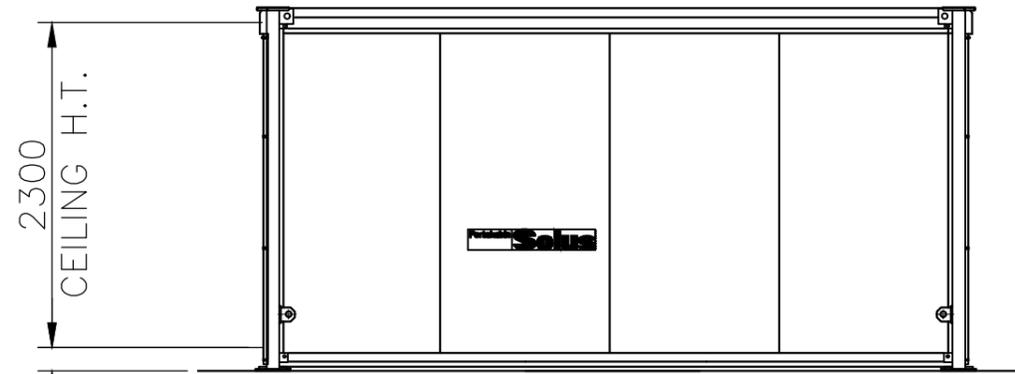

FRONT ELEVATION

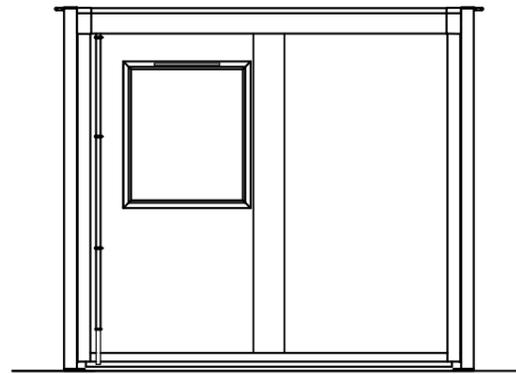

END ELEVATION

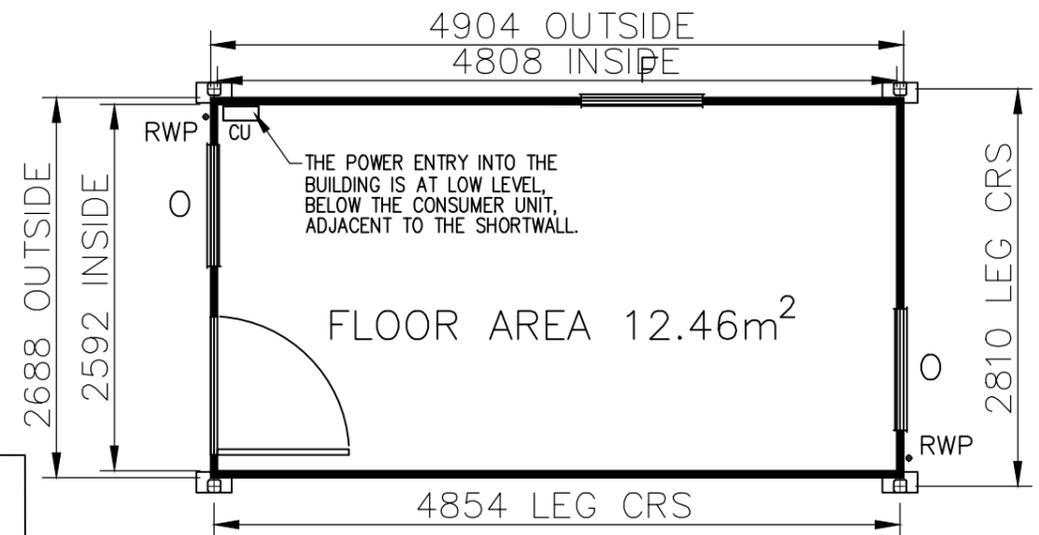

PLAN

- NOTES:**
- Site plan is based on existing Ordnance Survey information
  - Responsibility is not accepted for errors made by others in scaling from this drawing. Contractors must check all dimensions on site. Discrepancies must be reported to the drawing owner before proceeding.

<b>Portakabin</b>	Plan & Elevation
<b>Lindley Group Practice</b> at Huddersfield, HD3 3DY	
Date: 4th April 2023	
Scale : 1:50 @ A3	
Dwg No: TSLP257487	