
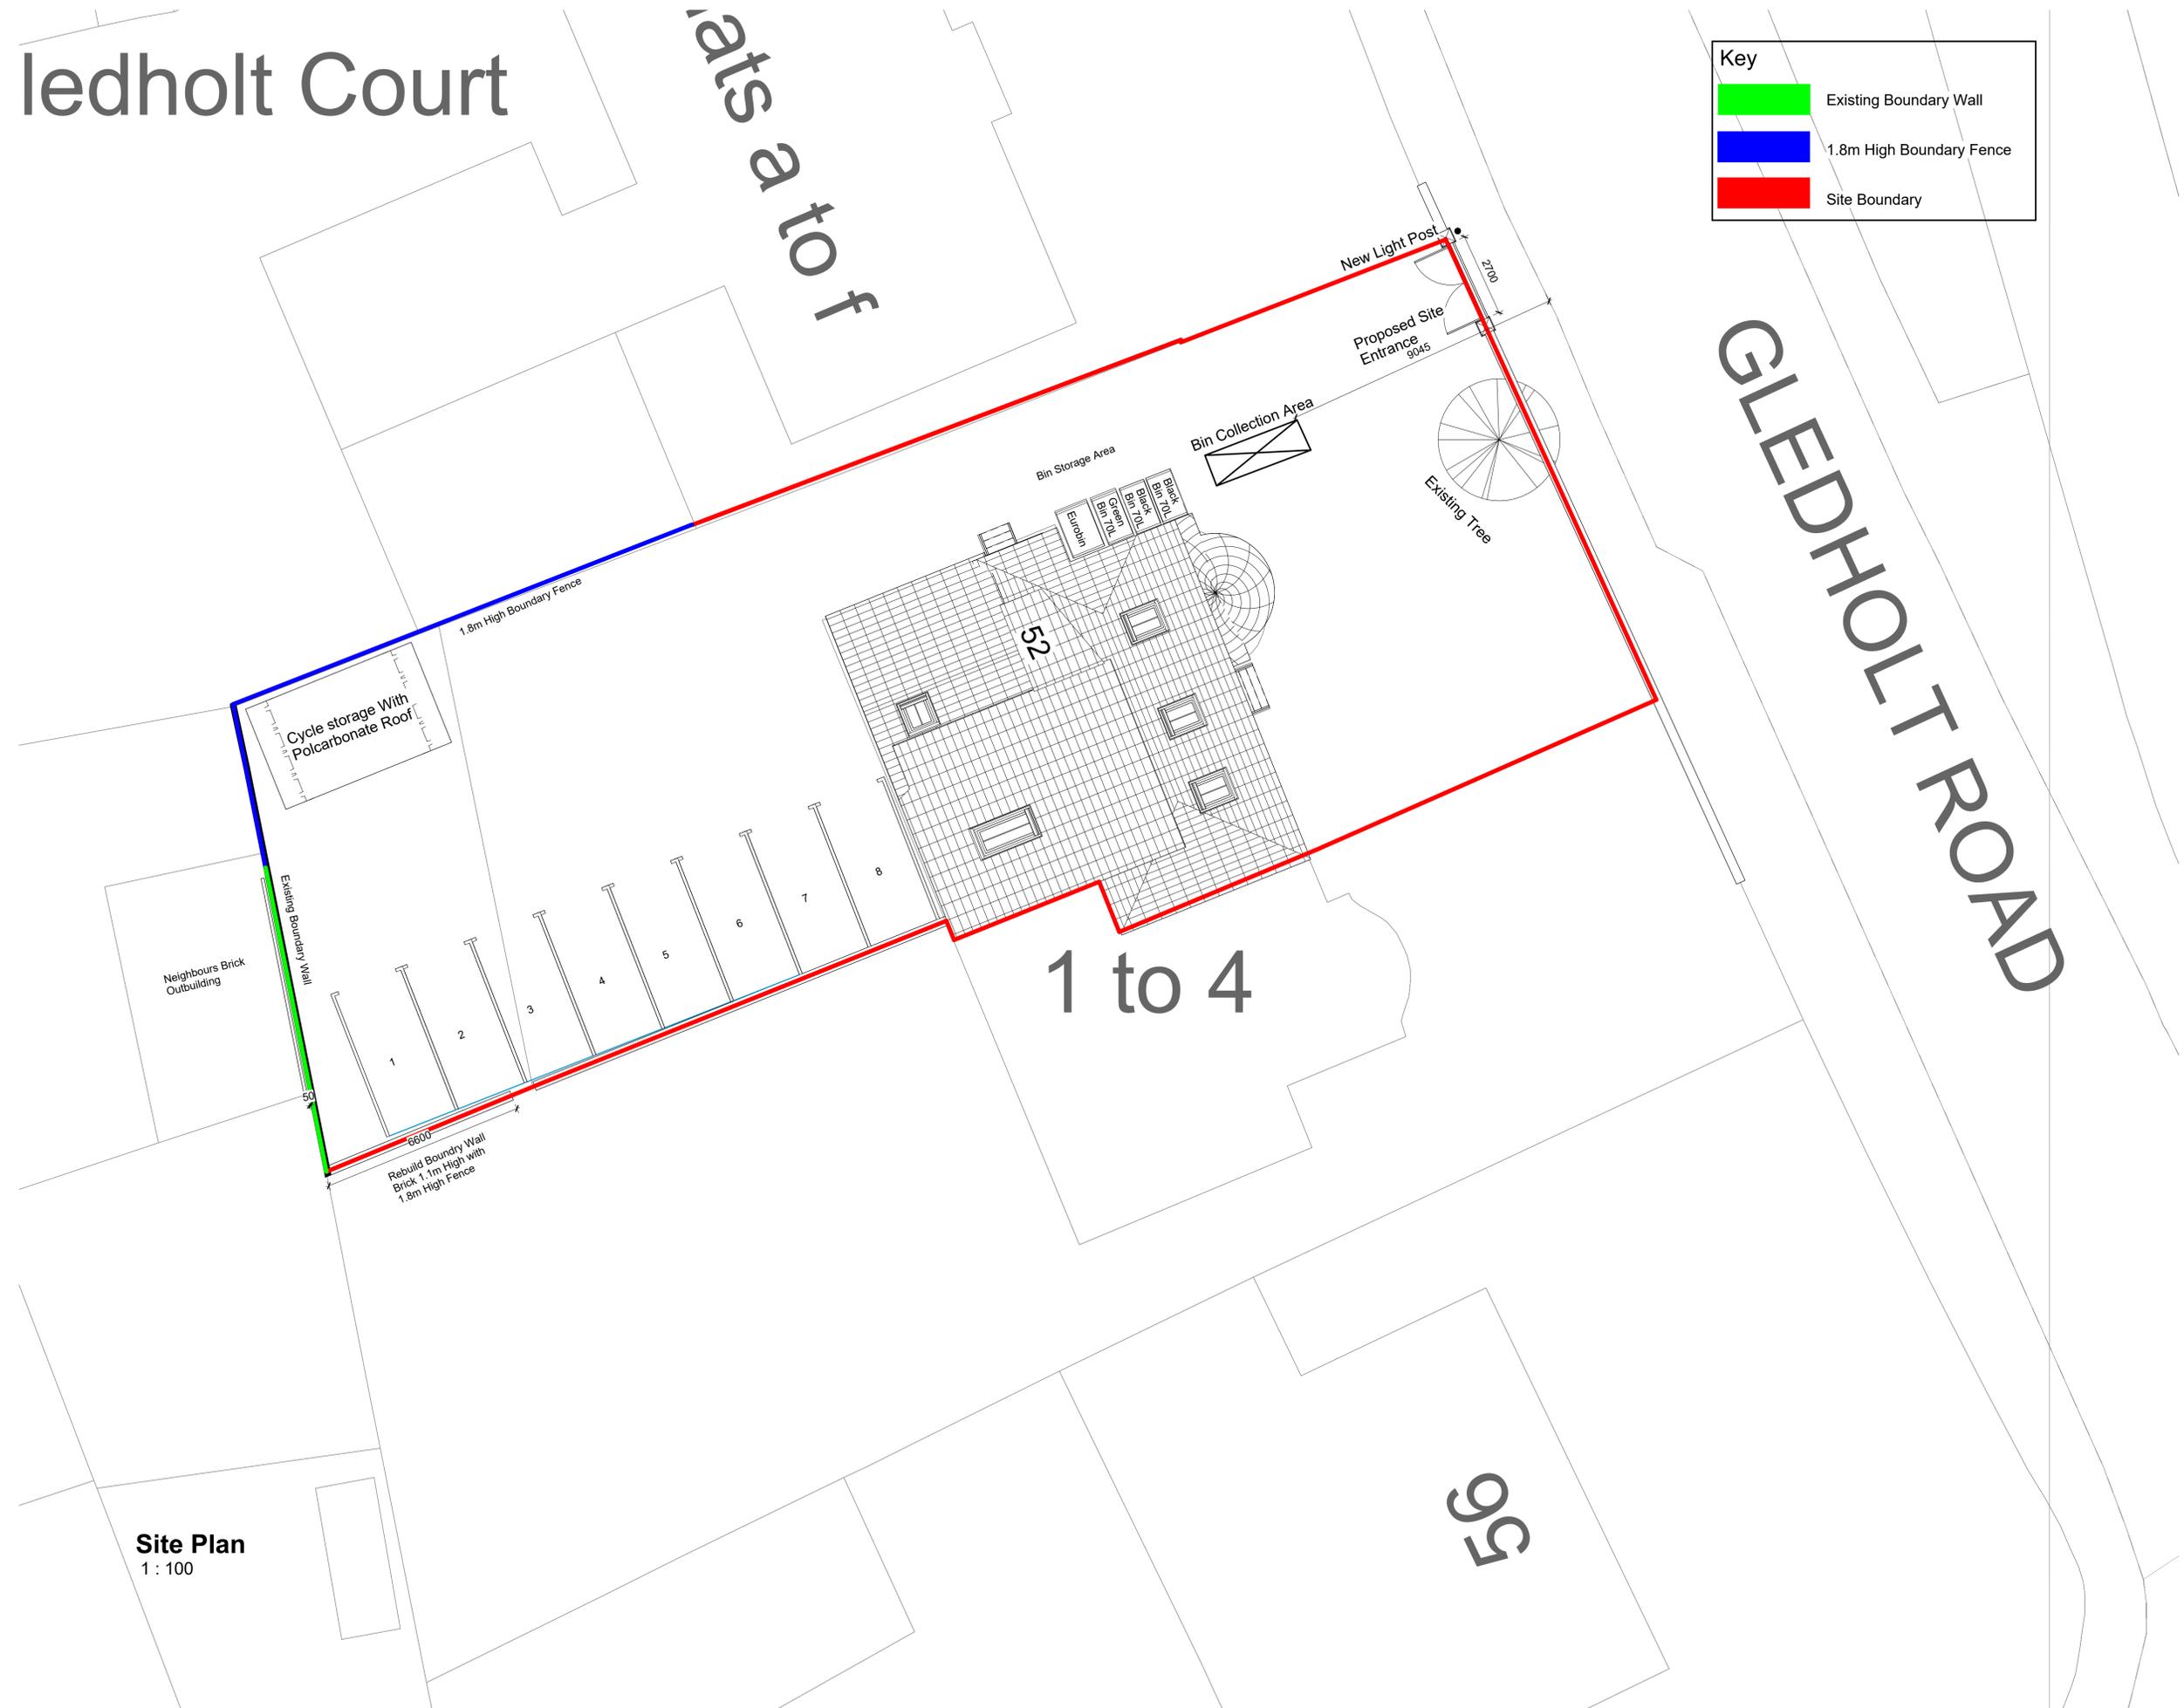


# Iedholt Court

ats a to f

**Key**

- Existing Boundary Wall
- 1.8m High Boundary Fence
- Site Boundary

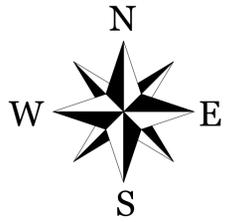

**Site Plan**  
1 : 100

**TREND**  
ARCHITECTURE  
T: 01484 941051  
plan@trendarchitecture.co.uk  
www.trendarchitecture.co.uk

<b>Jones Thomas</b> 52 Gledholt Road, Huddersfield, HD1 4HR	
Drawing Title: Proposed Site Plan	
Drawing Number: TR-A23-0204-001	Scale: 1 : 100@A1
Date: 27/06/23	Revision: A
Drawn By: AM	Checked by: JA
Reason For Issue: Planning	